


THIS PLAN AS AN INSTRUMENT OF SERVICE IS THE PROPERTY OF BREEZY HILL NURSERY, INC. AND MAY NOT BE USED IN WHOLE OR PART WITHOUT OUR WRITTEN CONSENT. VIOLATORS ARE SUBJECT TO PROSECUTION.

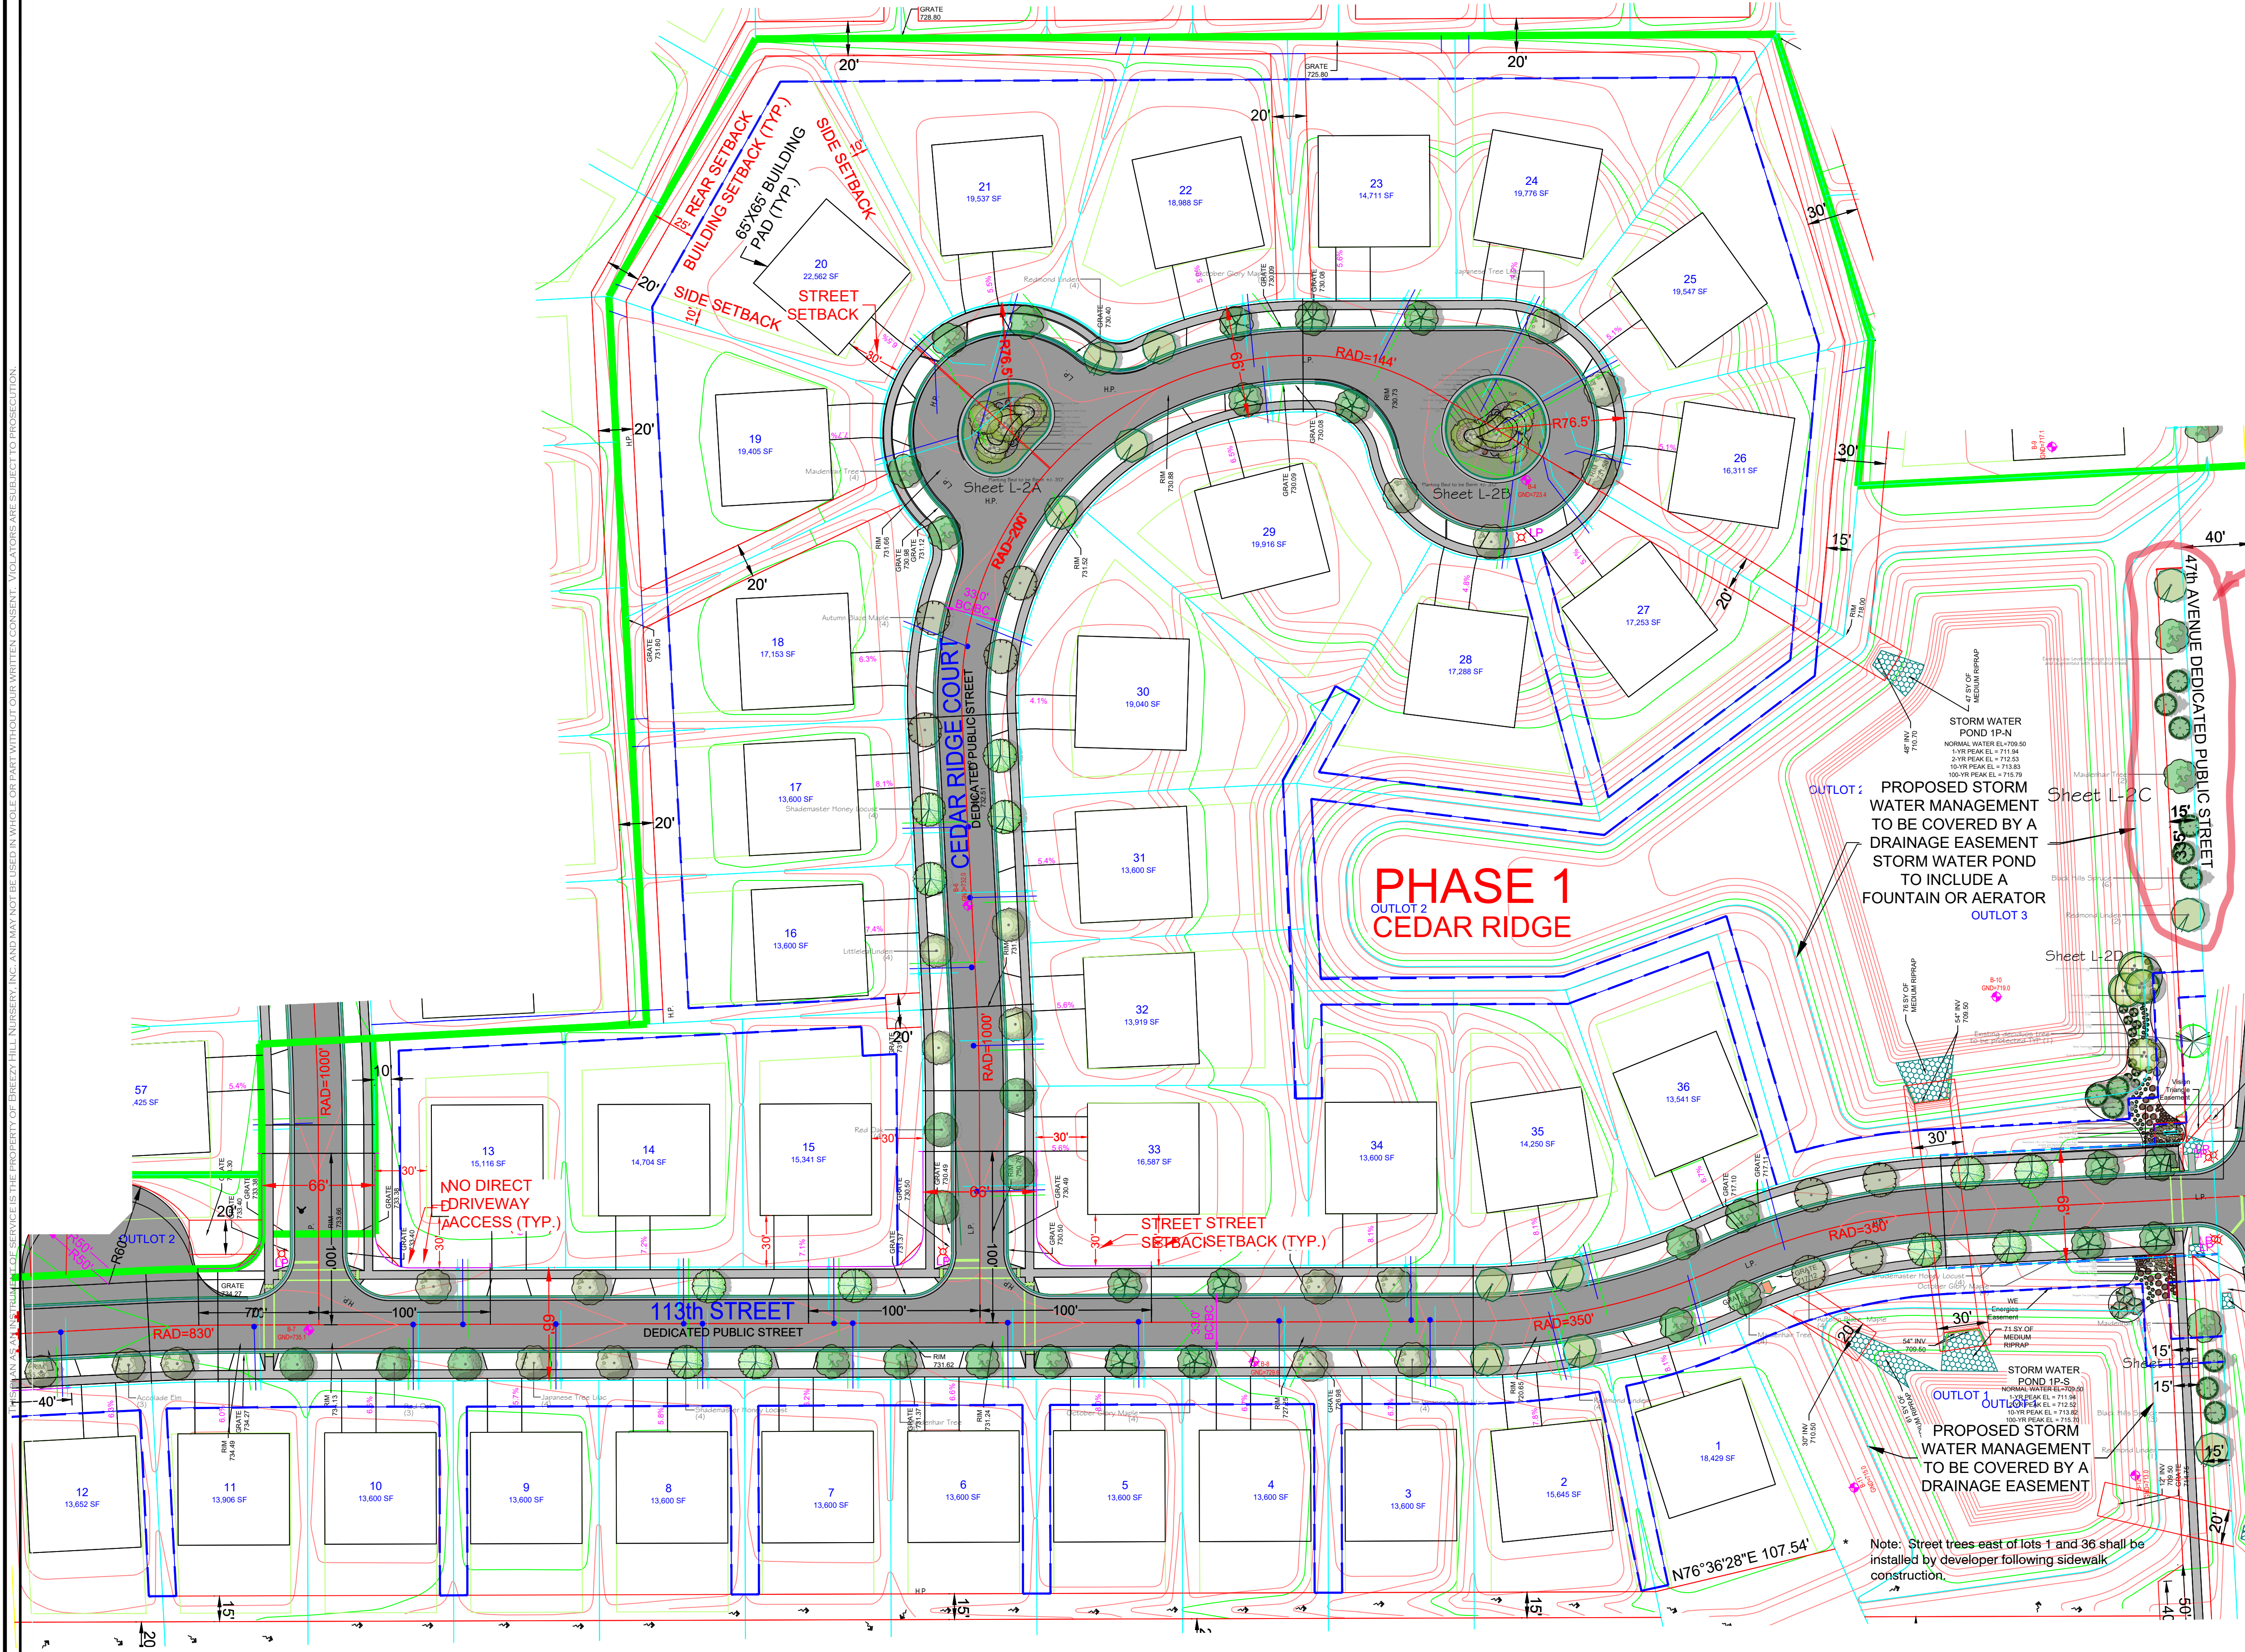

Street Tree Plantings (by Developer - Phase I)

SYMBOL	CODE	BOTANICAL NAME	COMMON NAME	SIZE	CONTAINER	QTY	DETAIL	REMARKS
	ACE OCT	Acer 'October Glory'	October Glory Maple	2.5' Cal	B&B	9		50T x 40W
	ACE AUT	Acer 'Freeminer Autumn Blaze'	Autumn Blaze Maple	2.5' Cal	B&B	11		50T x 40W
	TIL EUC	Tilia 'Redmond'	Redmond Linden	2.5' Cal	B&B	11		50T x 40W
	QIN BL	Quercus blanda	Maidenhair Tree	2.5' Cal	B&B	10		50T x 35W
	GLE SH2	Gleditsia triacanthos 'Invis Shademaster'	Shademaster Honey Locust	2.5' Cal	B&B	12		60T x 50W
	SYR RET	Syringa reticulata	Japanese Tree Lilac	2.5' Cal	B&B	13		30 T x 35 W
	OLE RUB	Quercus rubra	Red Oak	2.5' Cal	B&B	8		70T x 65W
	TIL COR	Tilia cordata	Littleday Linden	2.5' Cal	B&B	4		45T x 35W
	ULM ACC	Ulmus 'Accolade'	Accolade Elm	2.5' Cal	B&B	3		50T x 45W
	BLK HIB	Prunella sp.	Black Hills Spruce	6'	B&B	9		50T x 15' W

DEVELOPER PLANT SCHEDULE- PHASE I

SYMBOL	CODE	BOTANICAL NAME	COMMON NAME	SIZE	CONTAINER	Phase 1 QTY
	ACE OCT	Acer 'October Glory'	October Glory Maple	2.5' Cal	B&B	4
	BET NEG	Betula nigra	River Birch Multi-Trunk	10'	B&B	9
	PIC FAB	Prunella 'Pat Albert'	Pat Albert Spruce	6'	B&B	3
	AME AUC	Amelanchier canadensis 'Autumn Brilliance'	Autumn Brilliance Serviceberry	8.5' B	6' MS	3
	MAL TIO	Malus 'Sargentii' Tree	Sargent Tree Crabapple	8.5' B	2.5' Cal	3
	JAN BLZ	Jaspis 'Blue Star'	Blue Star Juniper	9' gal		12
	TAX DEN	Taxus 'media' 'Densata'	Dense Yew	8.5' B		6
	EUD COM	Eurythmum 'Compacta'	Dwarf Burning Bush	8.5' B	30'	10
	HYD END	Hydrangea macrophylla 'Endless Summer'	Endless Summer Hydrangea	5' gal		8
	HYD BSC	Hydrangea paniculata 'Bobo'	Bobo Hydrangea	5' gal		7
	CAL KAR	Cortaderia 'acutifolia' 'Hart Foxtail'	Hart Foxtail Reed Grass	1' gal		47
	ROS PAC	Rosa 'Knockout' TM	Knock Out Rose	3' gal		31
	ASS DAY	Asplenium 'Day'	Assorted Day Lily	1' gal		41
	DIA ZIN	Diarrhea 'Zing Zing'	Zing Zing Maiden Pink Dianthus	1' gal		49
	GER MAN	Geranium 'Marengo'	Marengo Geranium	1' gal		40
	HEM ORO	Hemerocallis 'Stella de Oro'	Stella de Oro Day Lily	1' gal		20
	HEU PUR	Hemerocallis 'Purple Prince'	Purple Prince Day Lily	1' gal		45
	SAL MAJ	Salix 'Major'	May Night Salix	1' gal		13



* NOTE: Street trees east of lots 1 and 36 shall be installed by developer following sidewalk construction.

* NOTE: Street trees shall not be within 5' of fire hydrant, lamp post, driveways or stop signs



Cedar Ridge Subdivision

47th Avenue, Pleasant Prairie, WI 53168

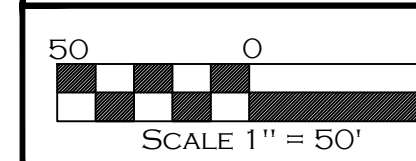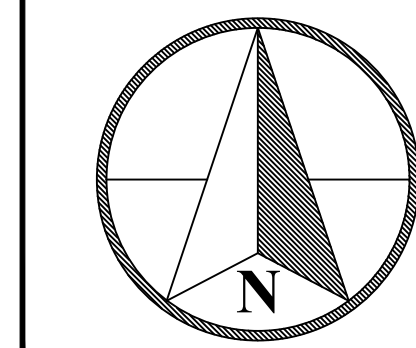


Designed By Mike Schierl
Drawn By Kathy Feucht
Date January 3rd, 2024
Revised January 24th, 2025-kf
Project #006279

Sheet
L1


THIS PLAN AS AN INSTRUMENT OF SERVICE IS THE PROPERTY OF BREEZY HILL NURSERY, INC. AND MAY NOT BE USED IN WHOLE OR PART WITHOUT OUR WRITTEN CONSENT. VIOLATORS ARE SUBJECT TO PROSECUTION.

THIS PLAN AS AN INSTRUMENT OF SERVICE IS THE PROPERTY OF BREEZY HILL NURSERY, INC. AND MAY NOT BE USED IN WHOLE OR PART WITHOUT OUR WRITTEN CONSENT. VIOLATORS ARE SUBJECT TO PROSECUTION.

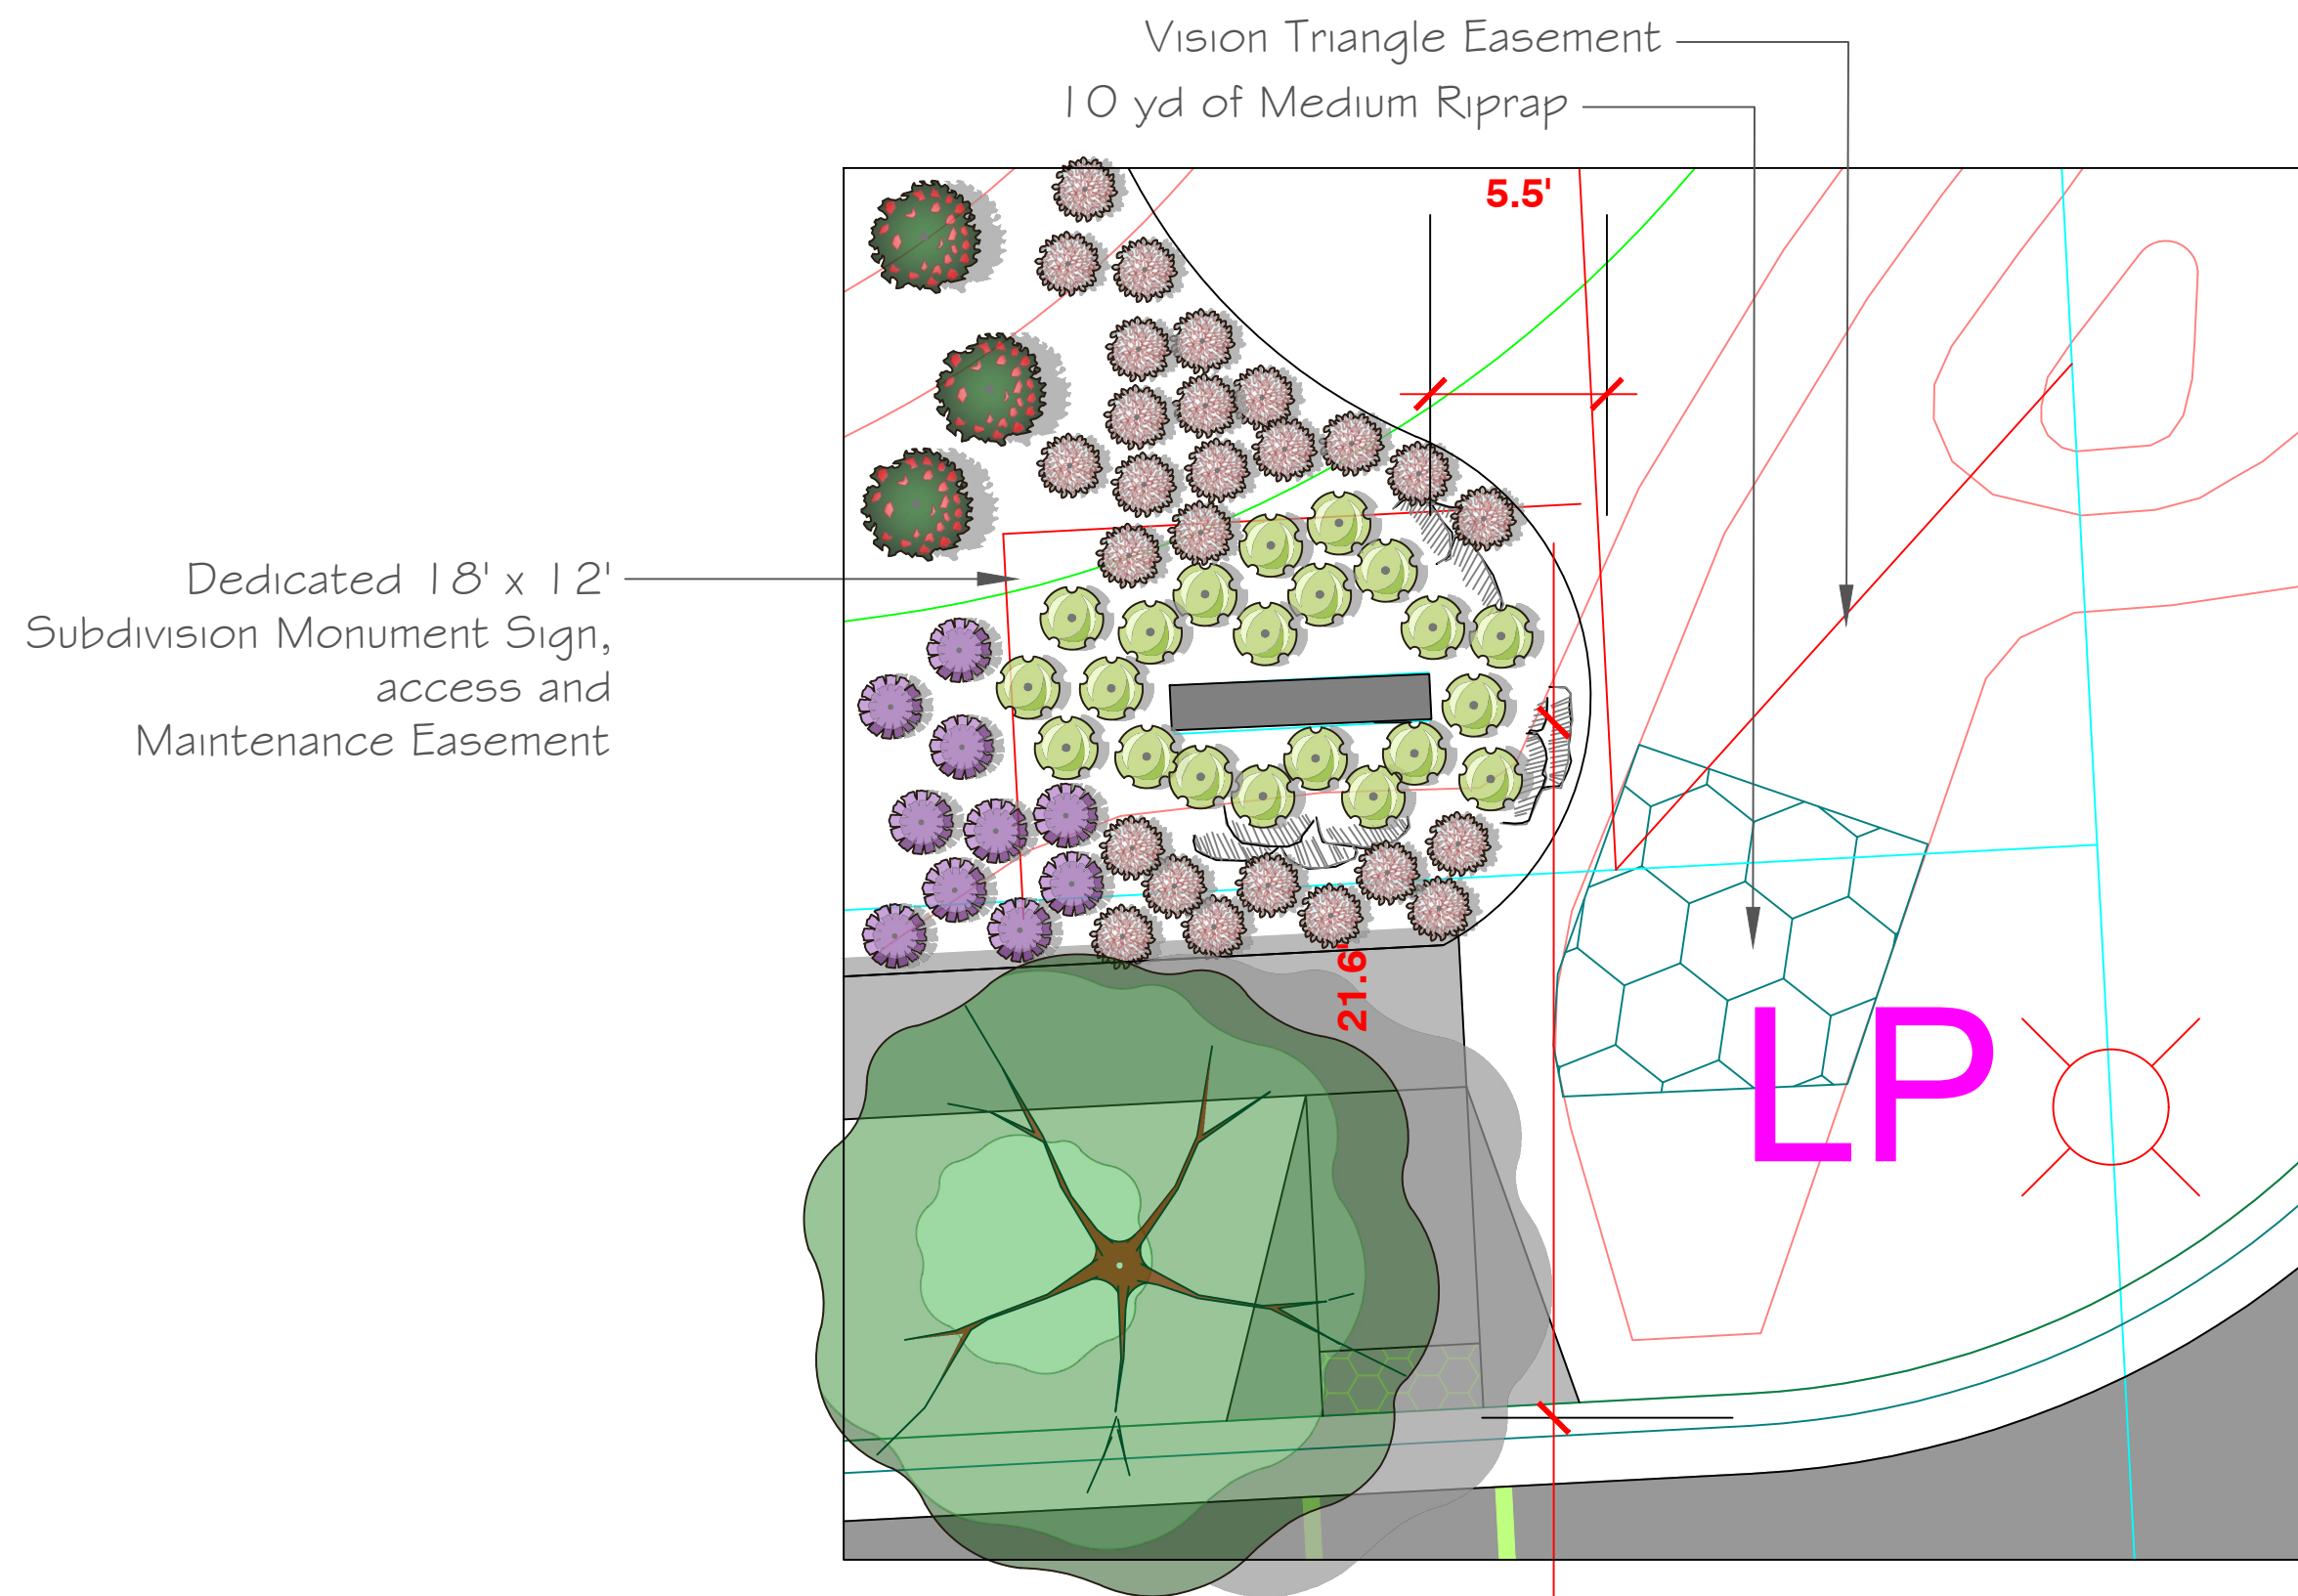

Monument Detail for North & South Entrances

Lannon Outcropping Stone Slab
to be selected at quarry
with engraved Logo & letters

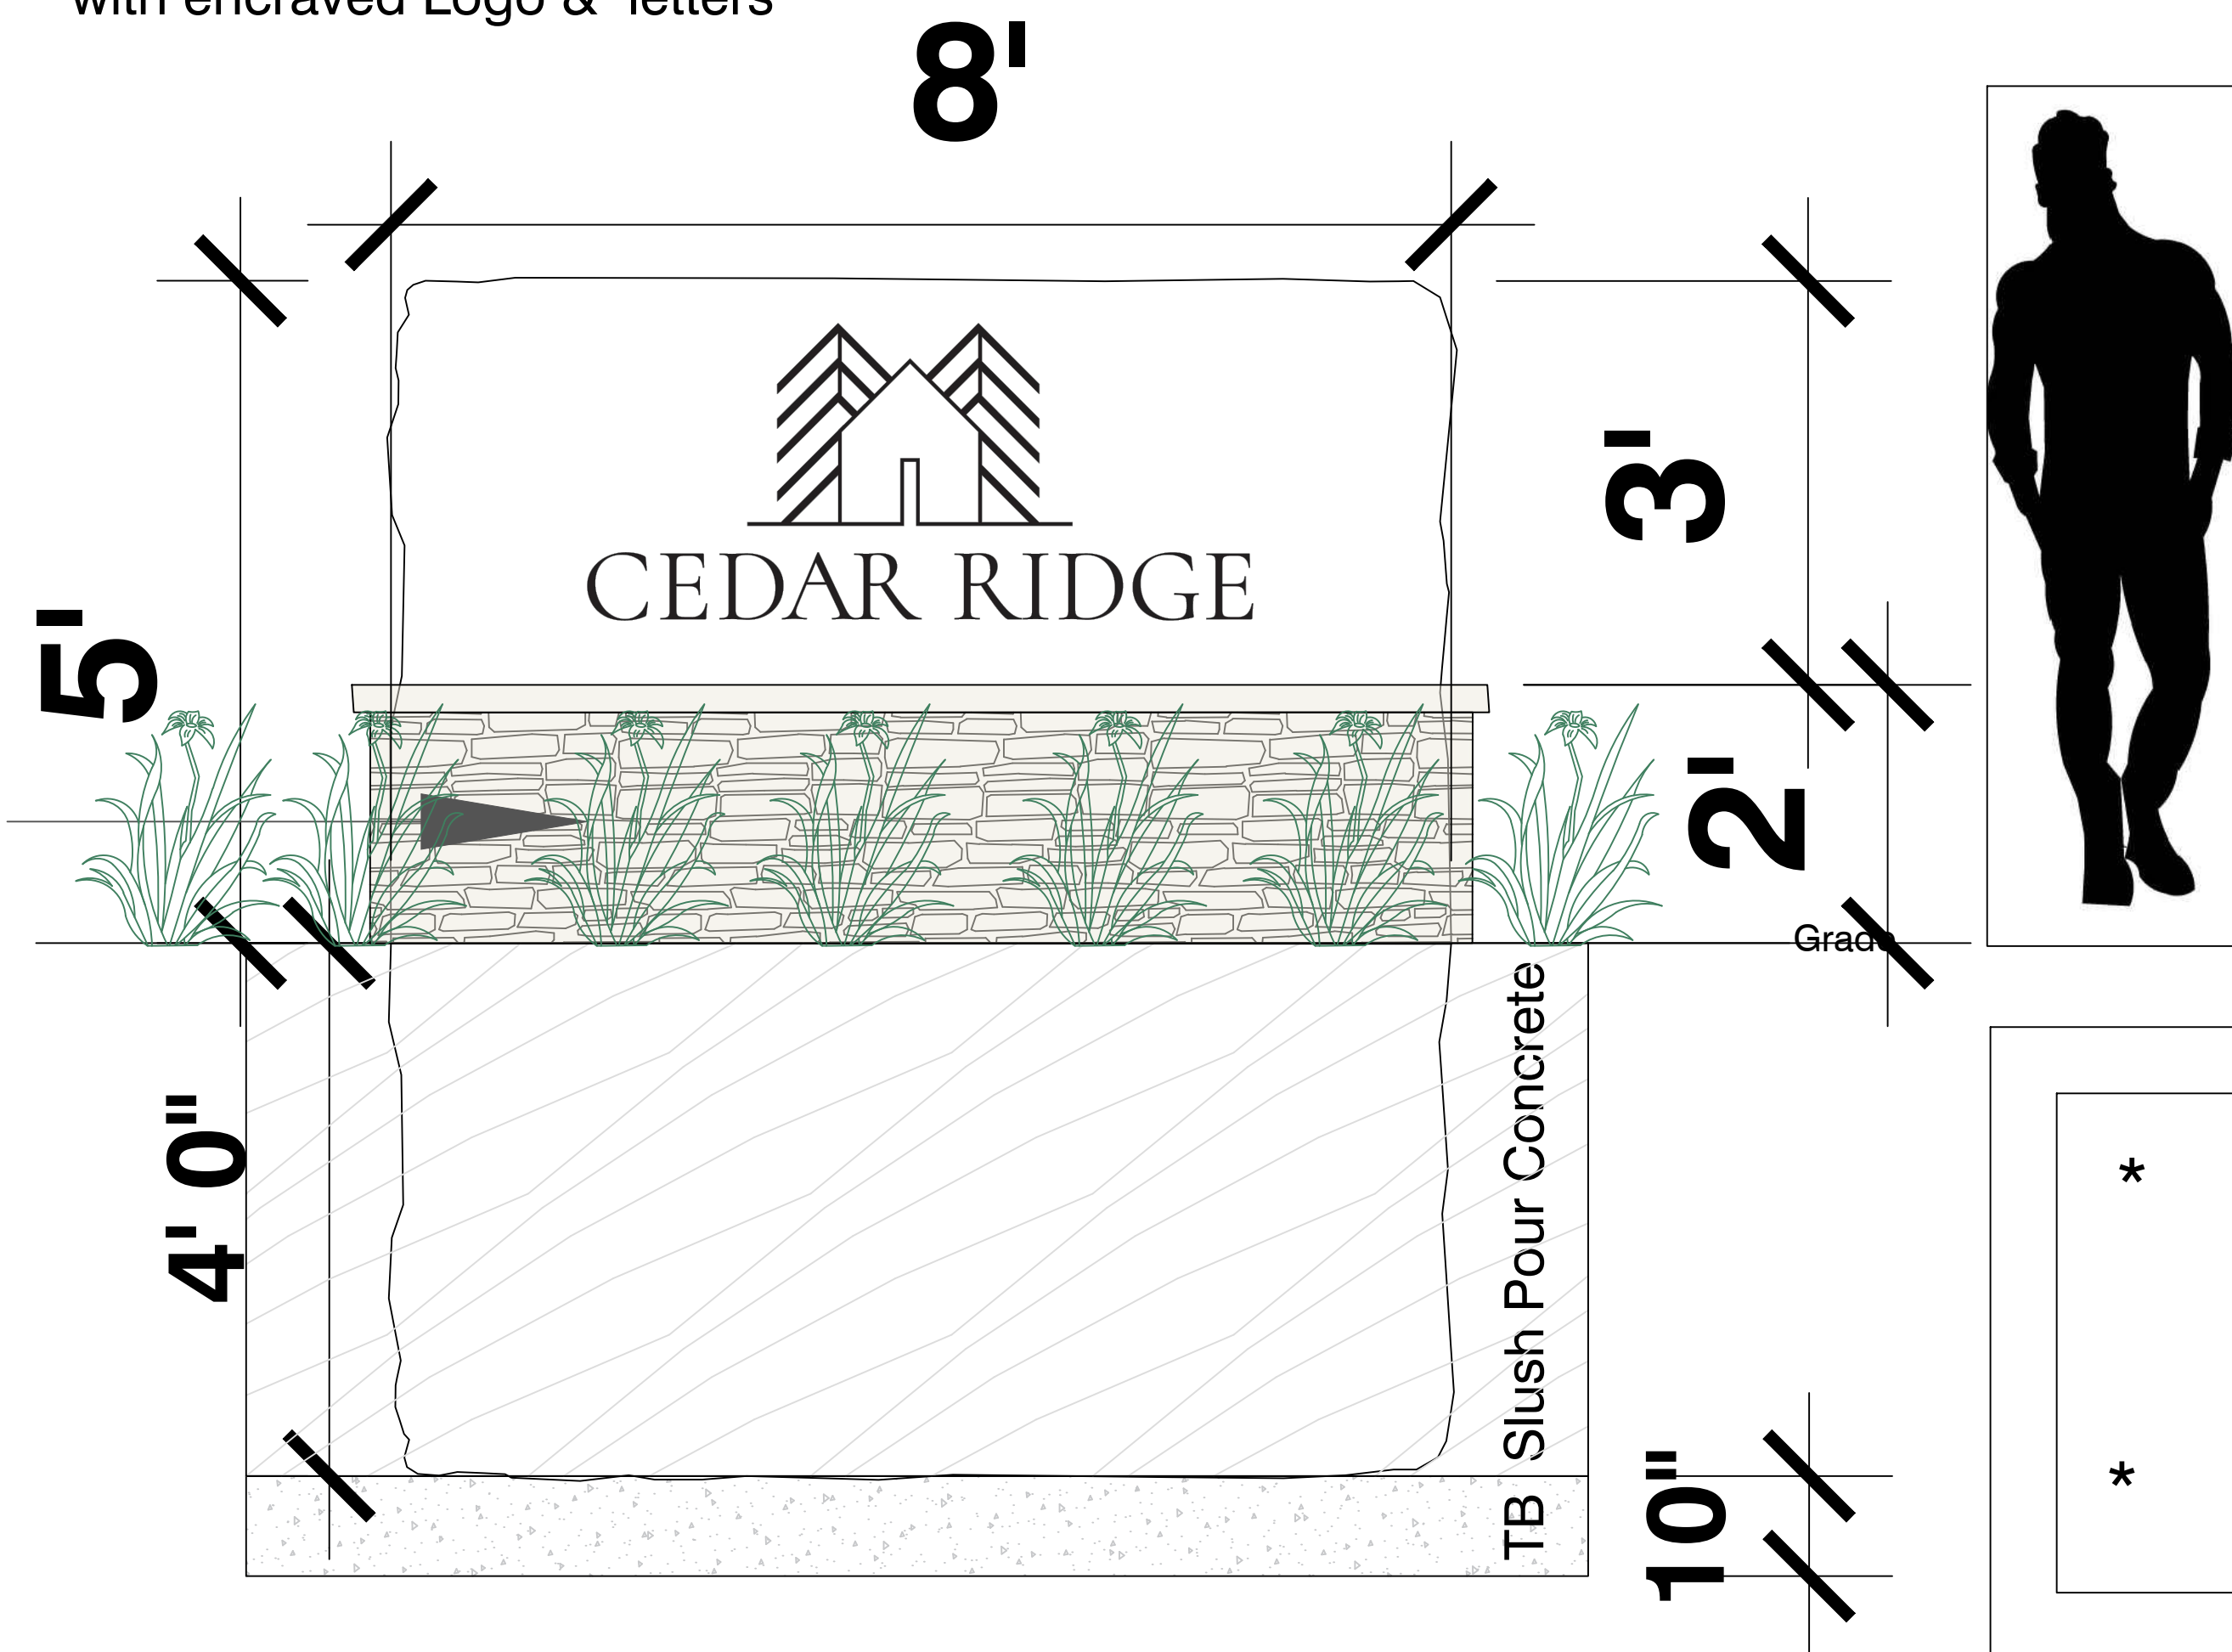


* Kitchler Accent Light
(2 per each sign) For
Monument Sign

* Note: The Monument Logo and Lettering are
conceptual and subject to change on final
landscape plan.

* Kitchler Accent light for Monument sign

NTS





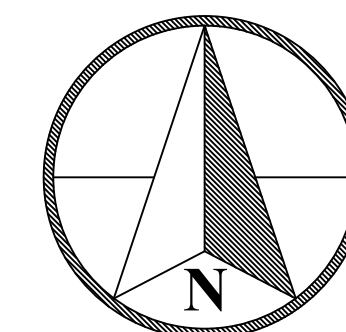


NOT TO A SCALE

Designed By Mike Schierl
Drawn By Kathy Feucht
Date January 3rd, 2024
Revised January 17th, 2025-kf
Project #-006279

Sheet
L2


THIS PLAN AS AN INSTRUMENT OF SERVICE IS THE PROPERTY OF BREEZY HILL NURSERY, INC. AND MAY NOT BE USED IN WHOLE OR PART WITHOUT OUR WRITTEN CONSENT. VIOLATORS ARE SUBJECT TO PROSECUTION.

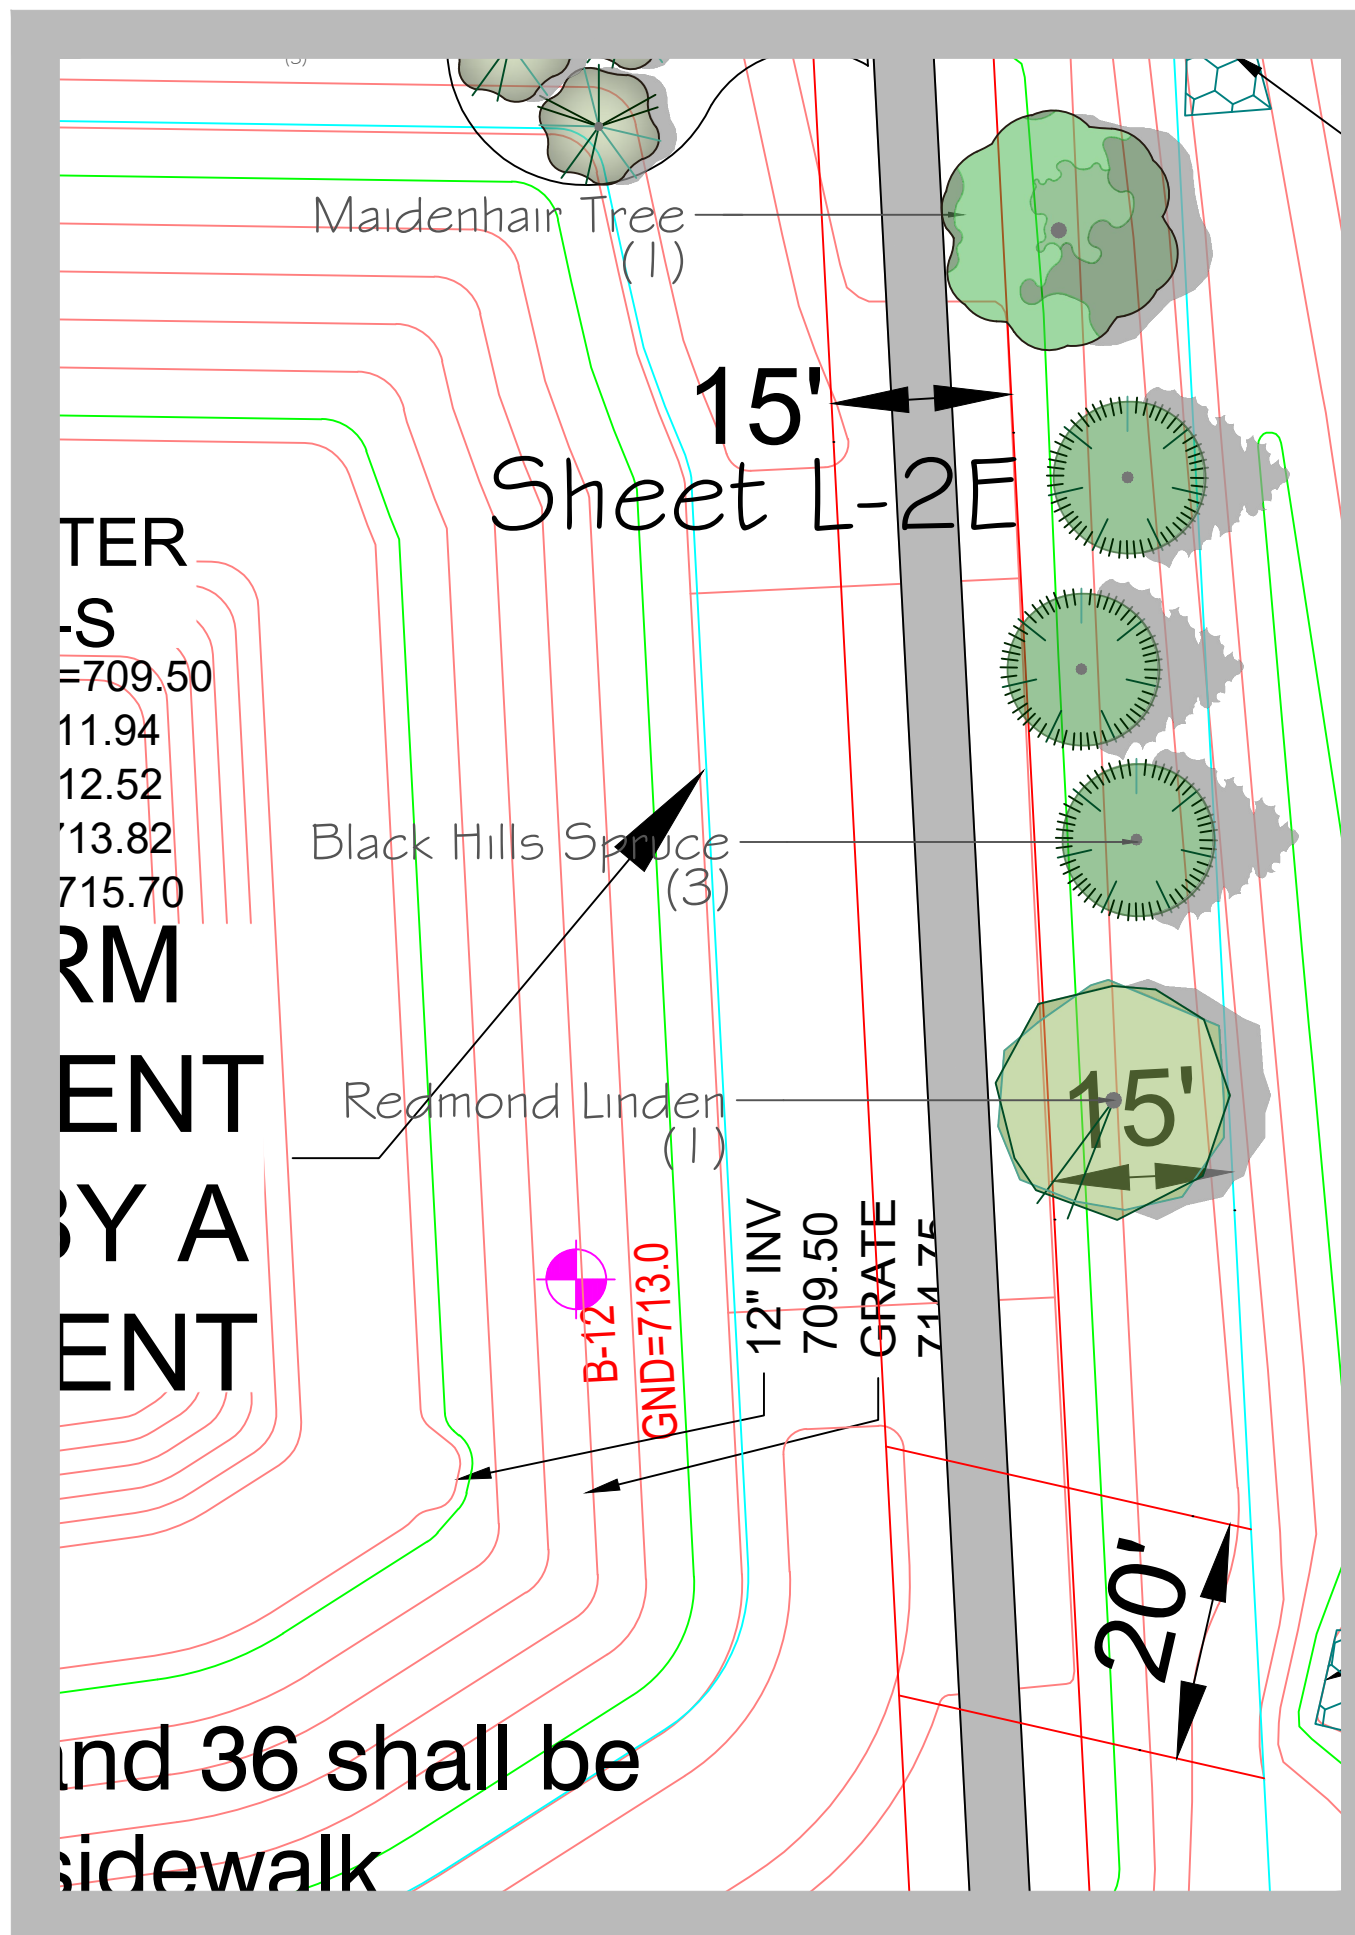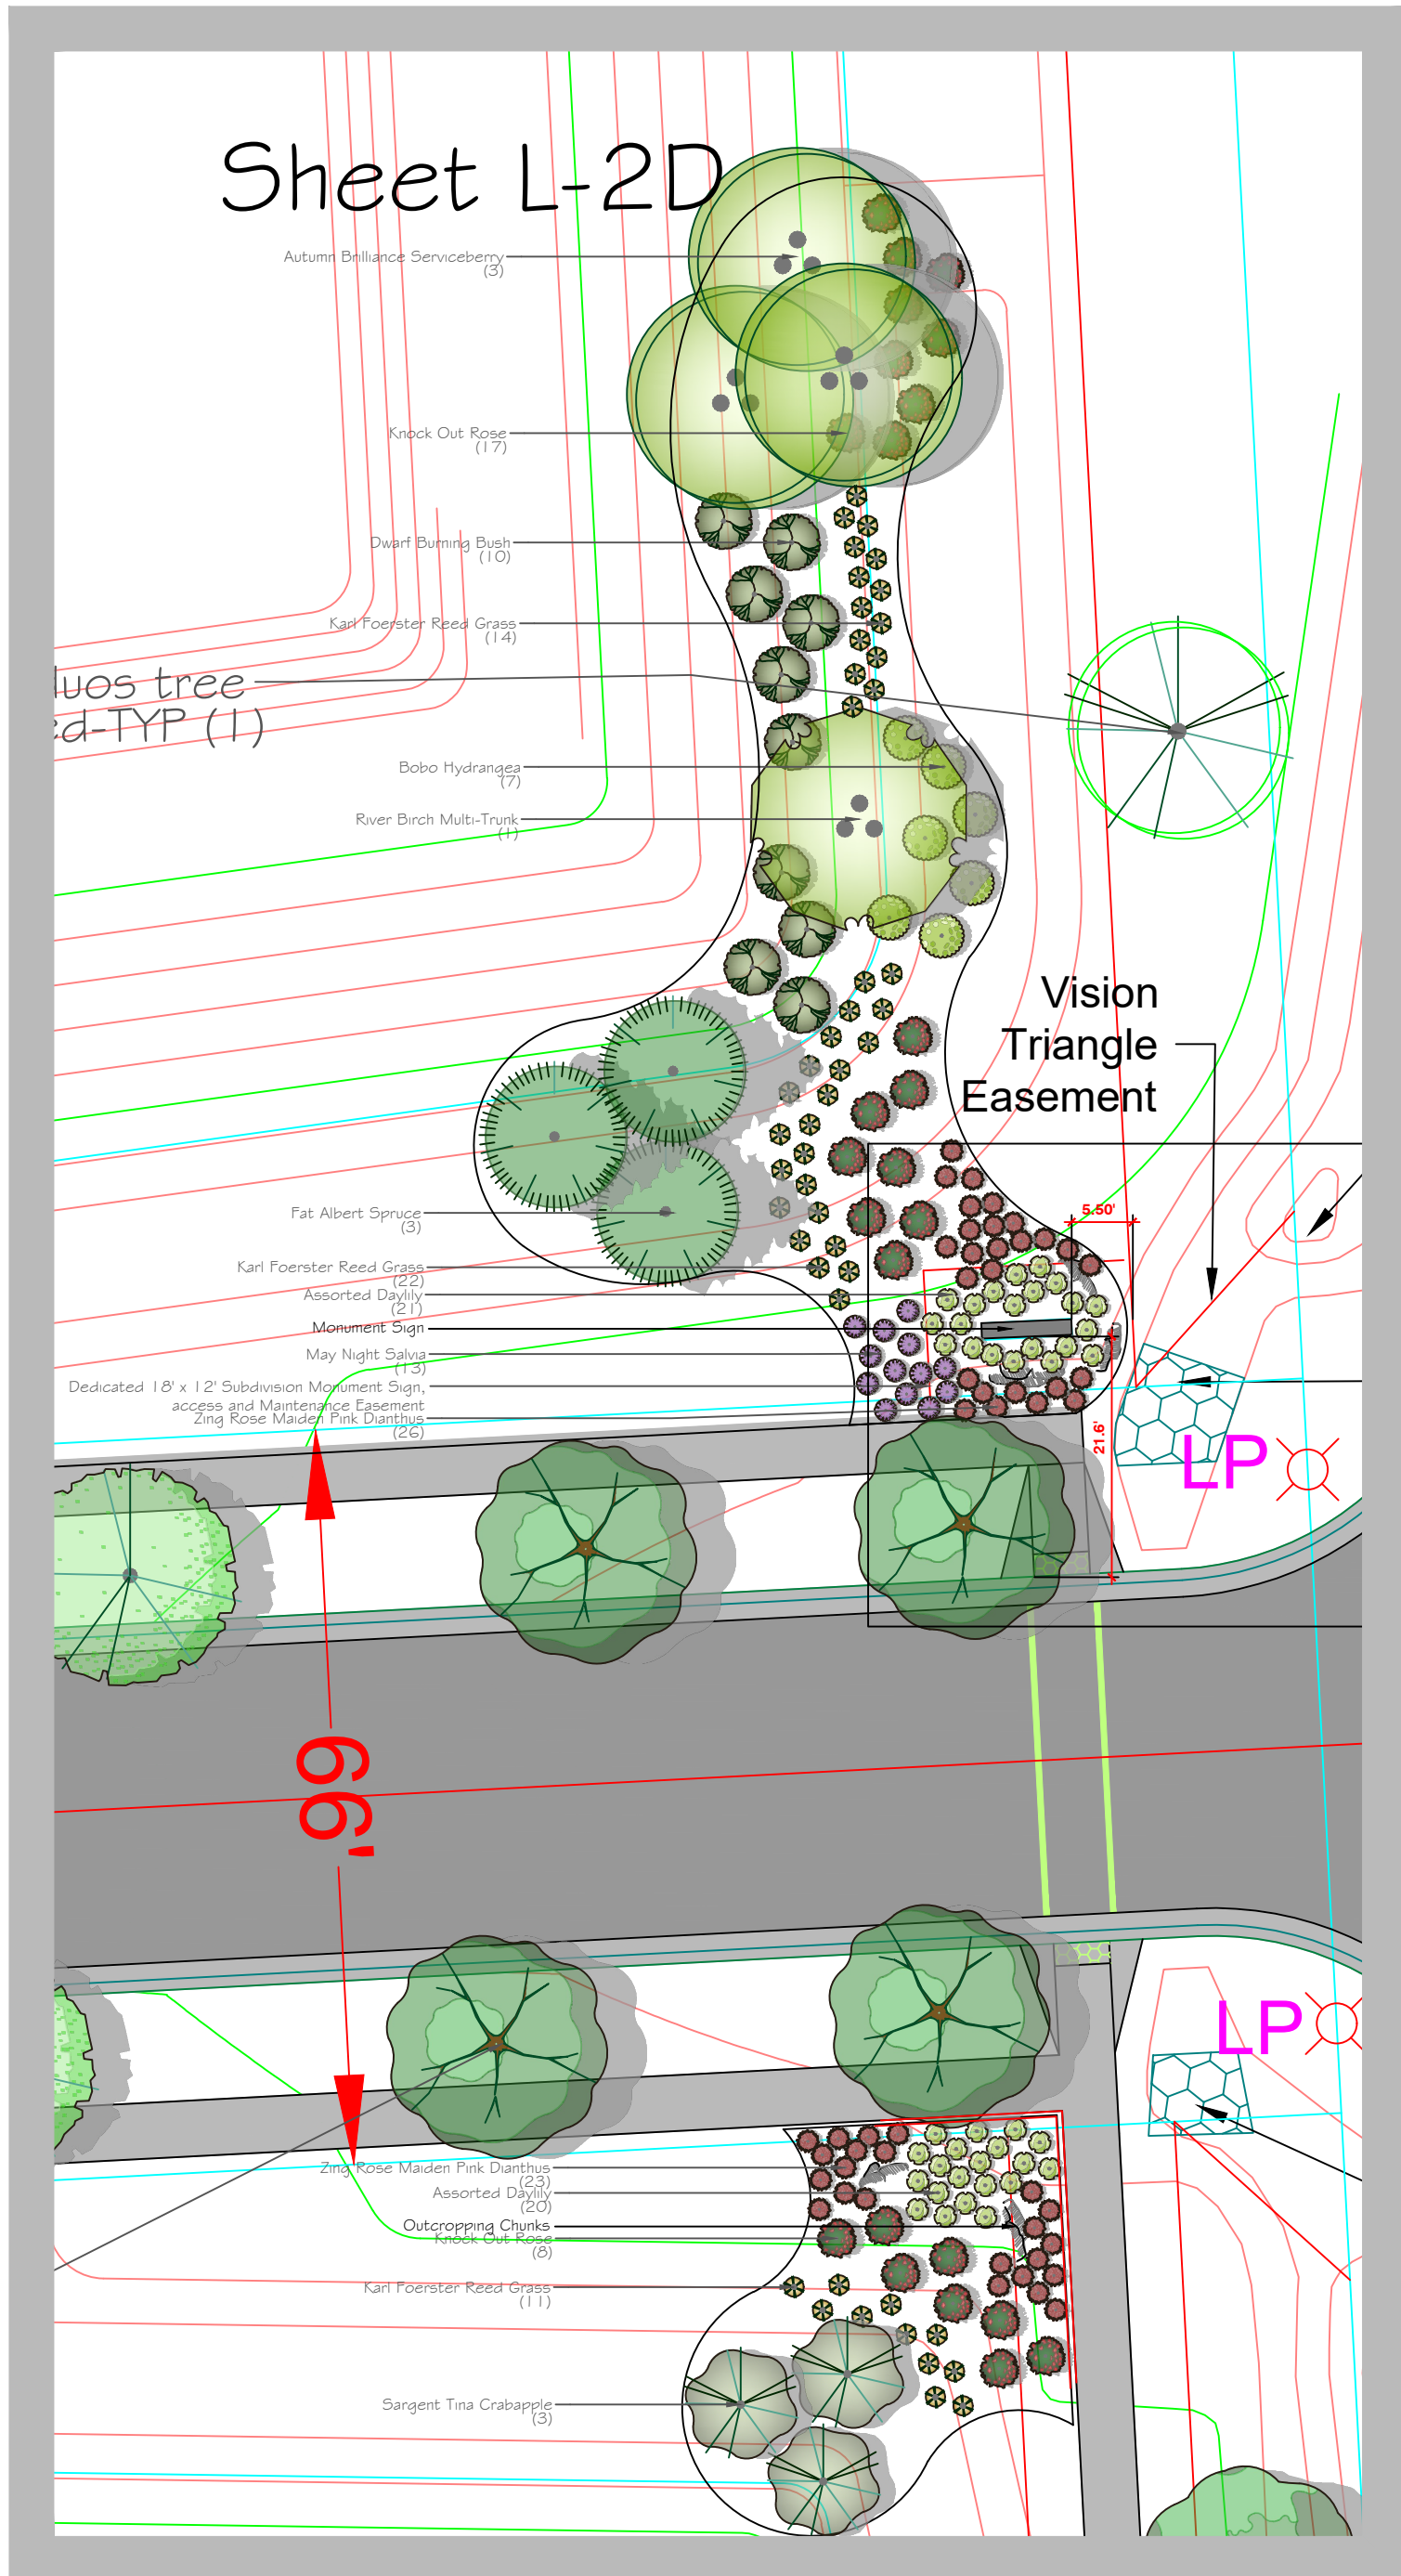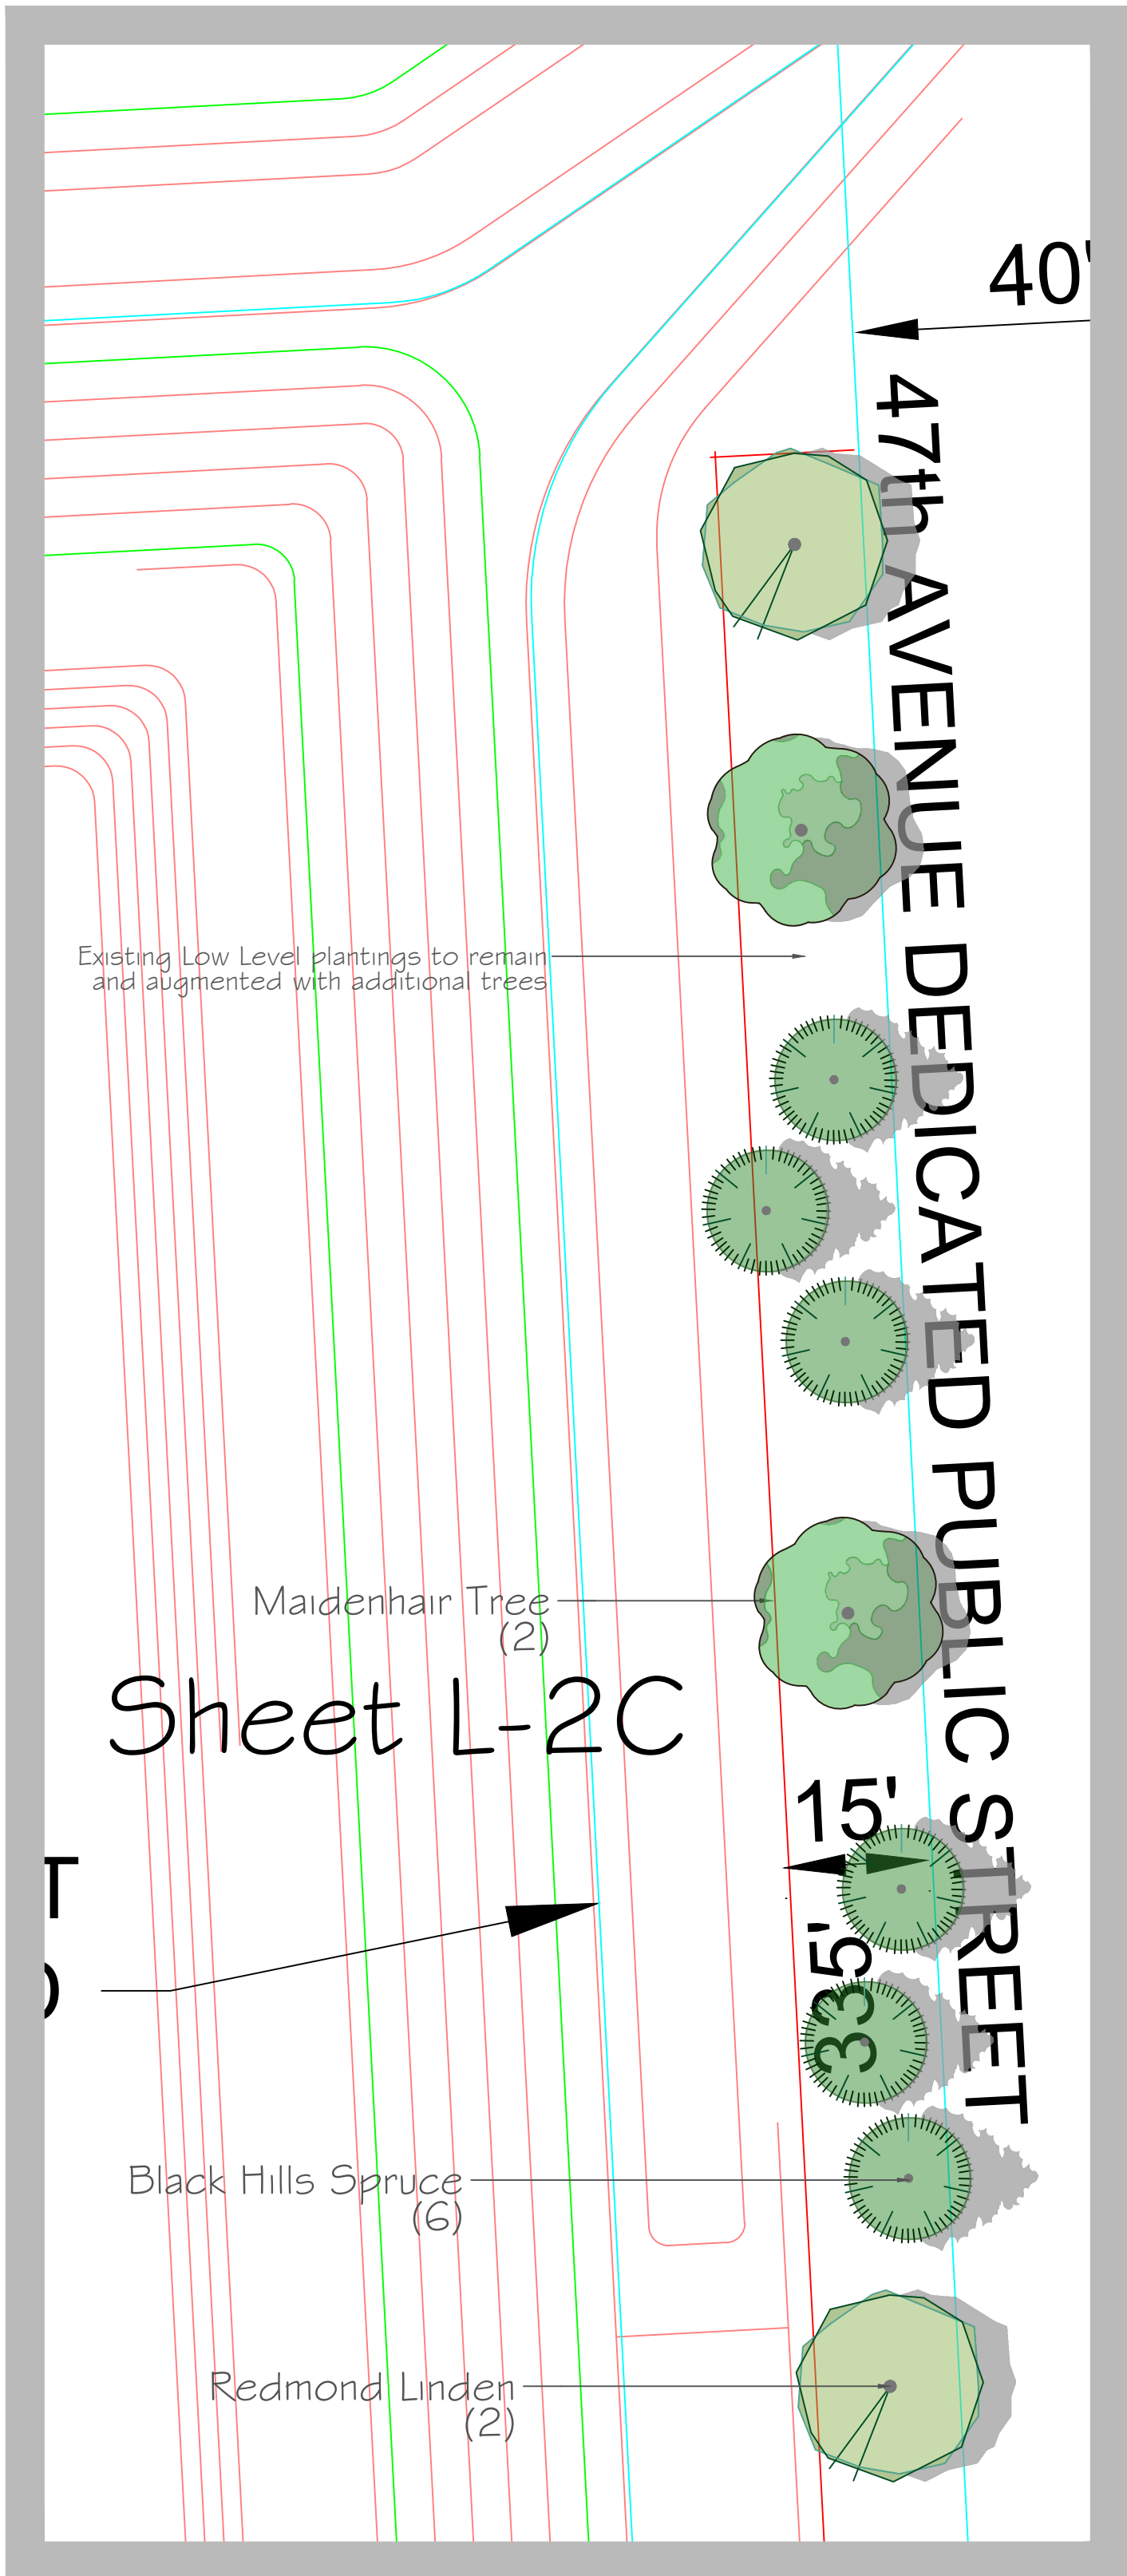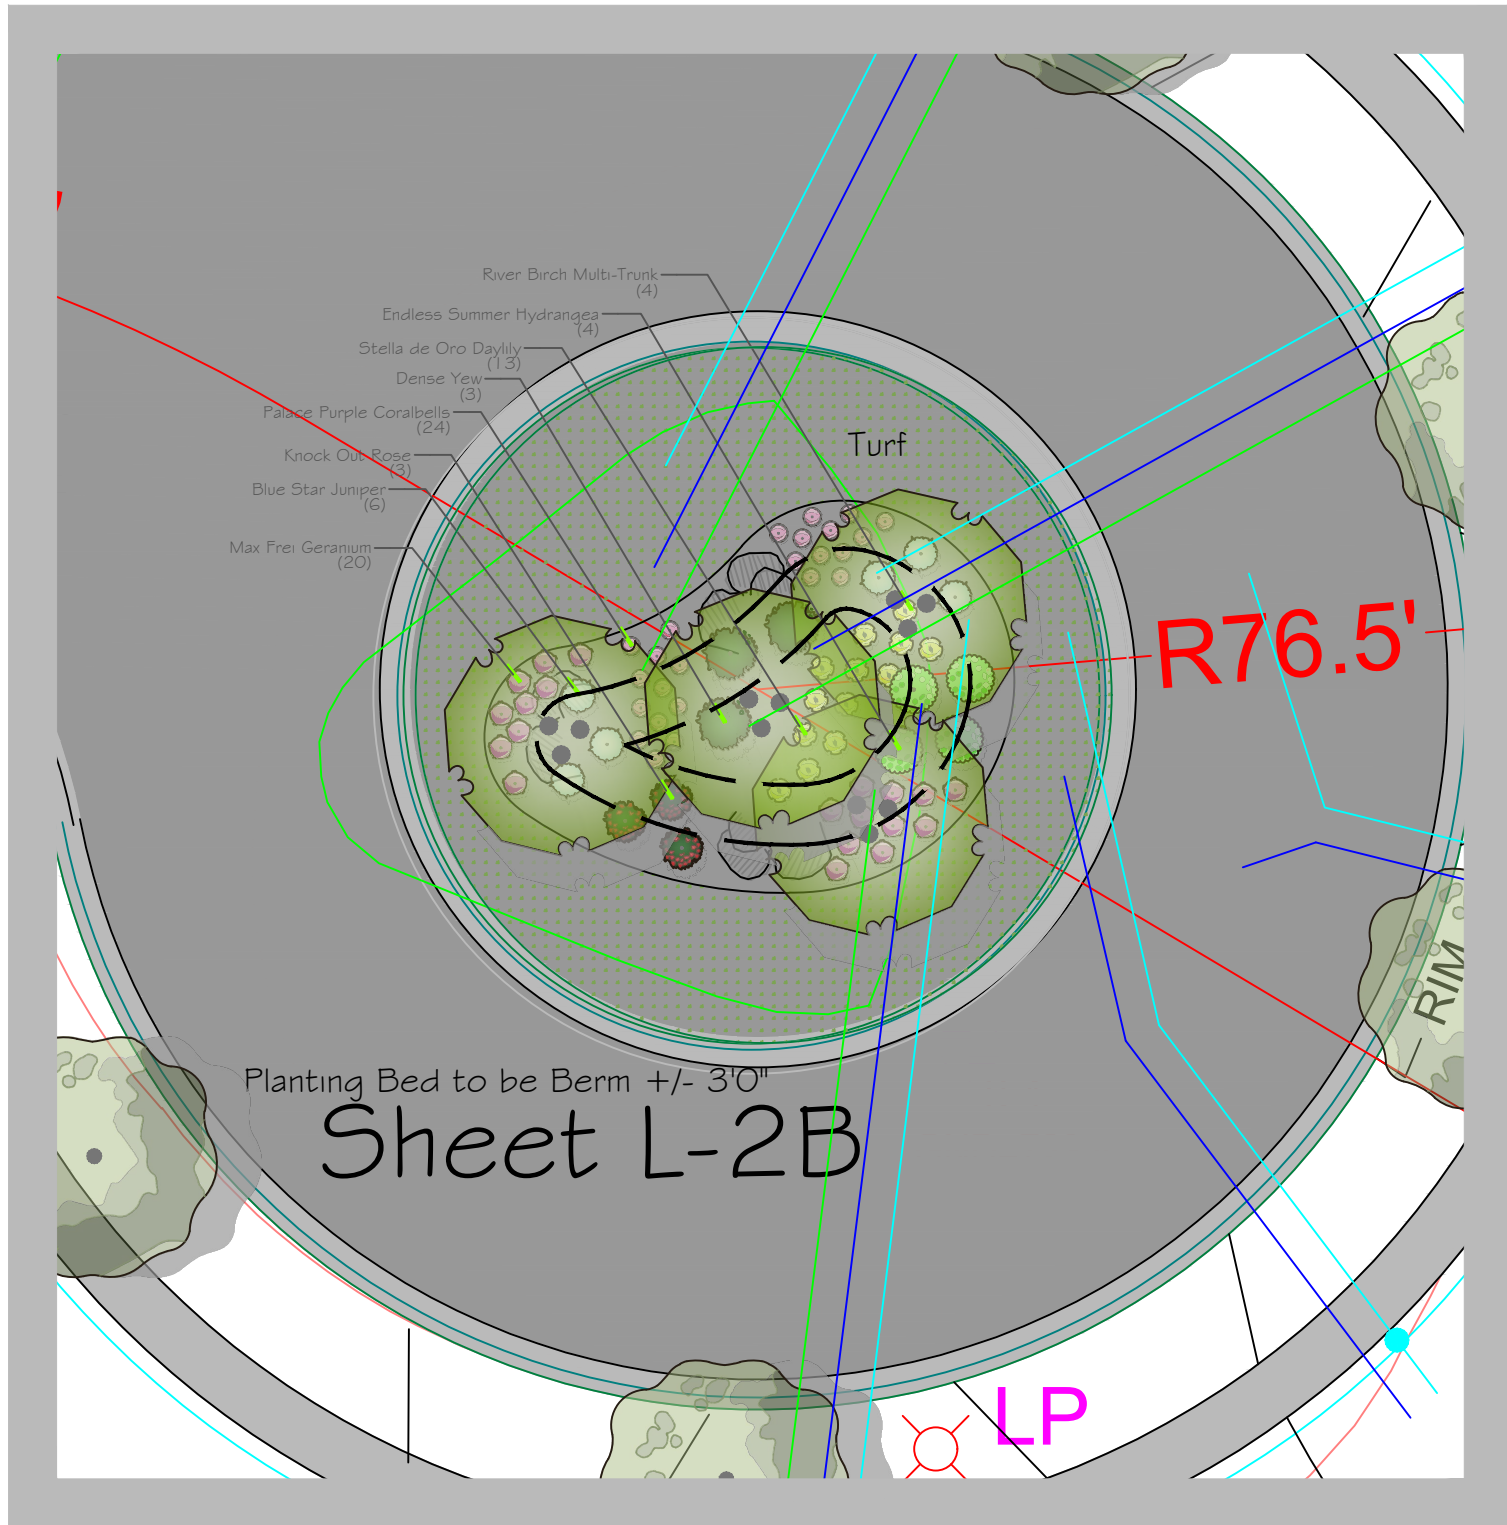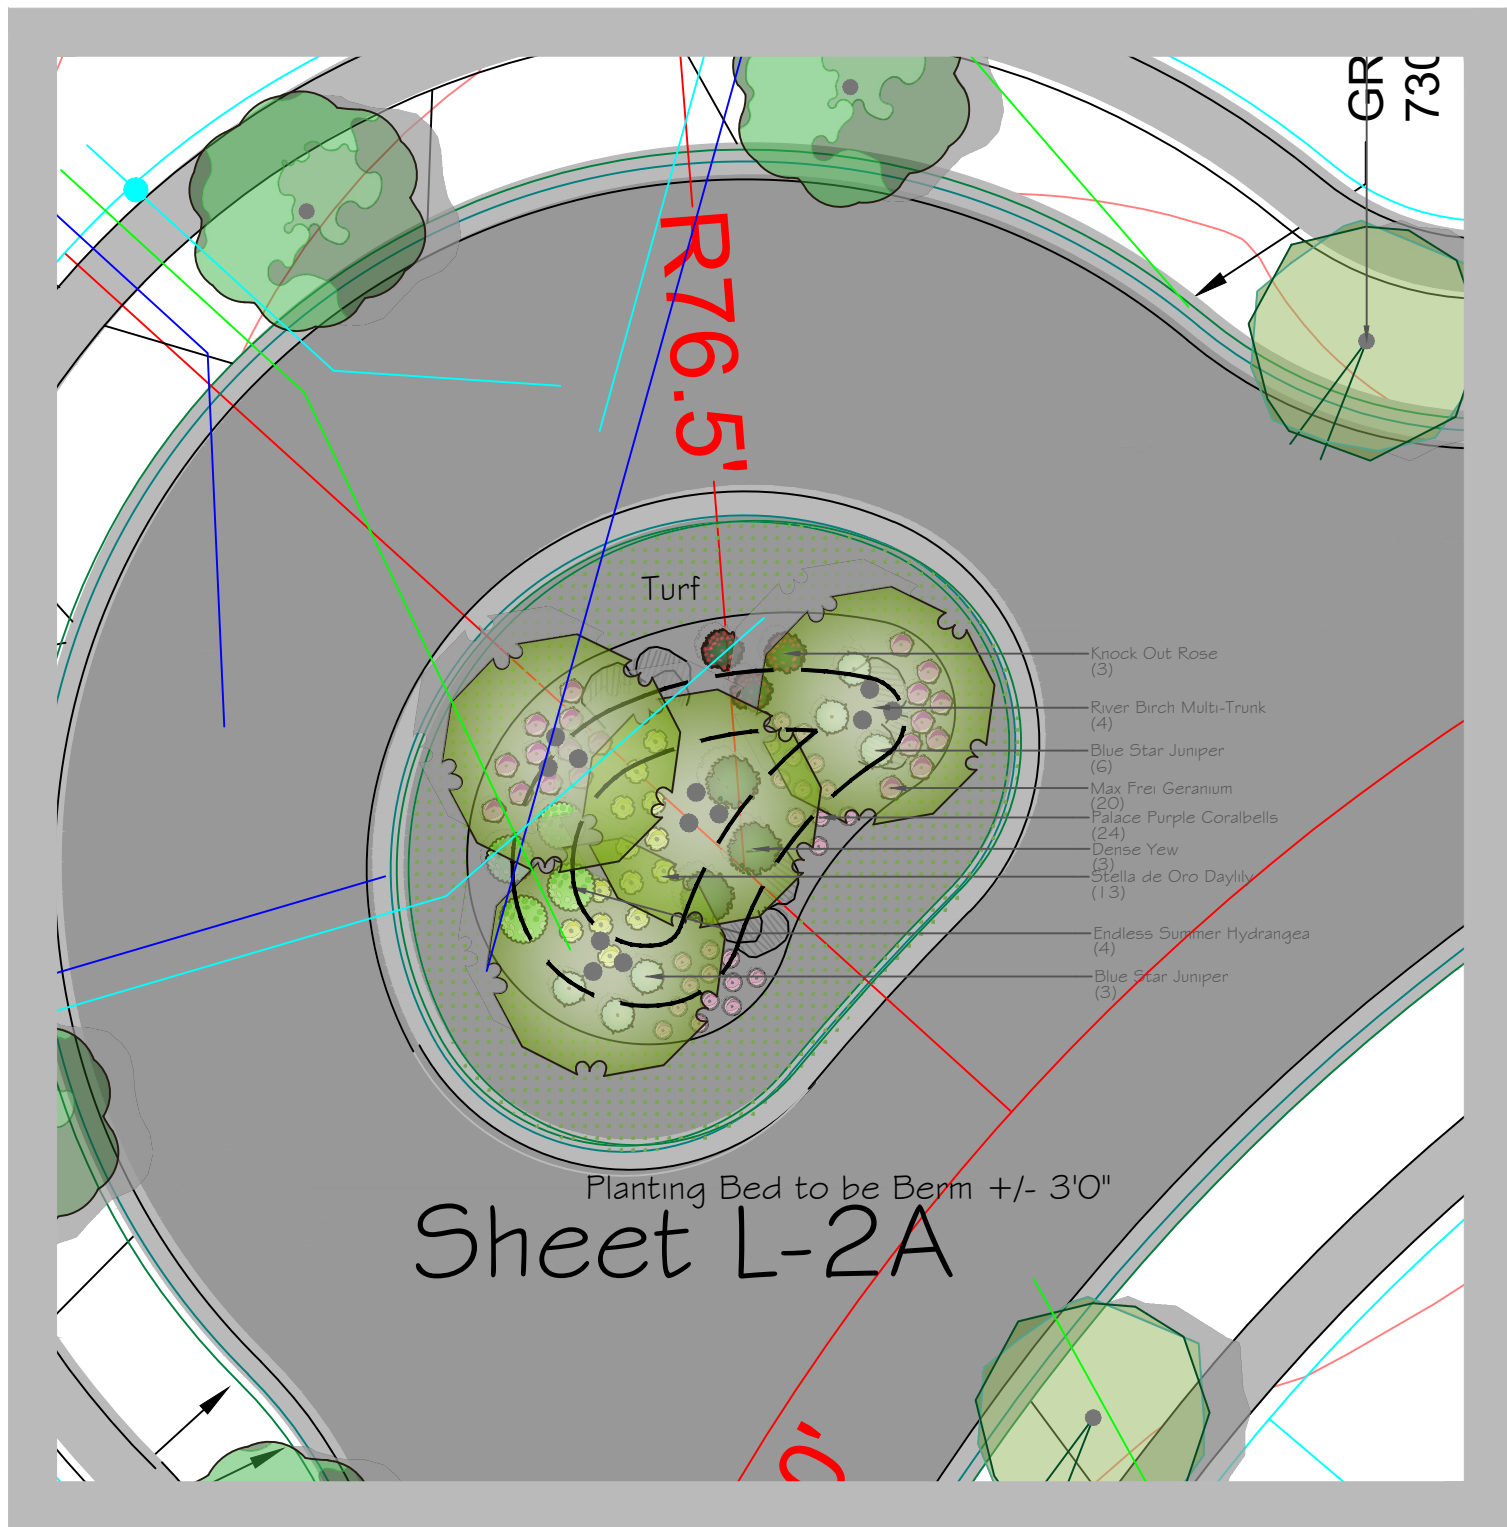

Breezy Hill Nursery Inc.
7500 28th AVENUE
SALEM, WISCONSIN 53168
NW 1/2 21ST COUNTY LINE ROAD
MENOMONEE FALLS, WISCONSIN 53051
(262) 537-2111 (262) 537-4888 (262) 845-3886
FAX (262) 537-3434
www.breezyhillnursery.com
email: contact@breezyhillnursery.com

Cedar Ridge Subdivision

47th Avenue, Pleasant Prairie, WI 53168

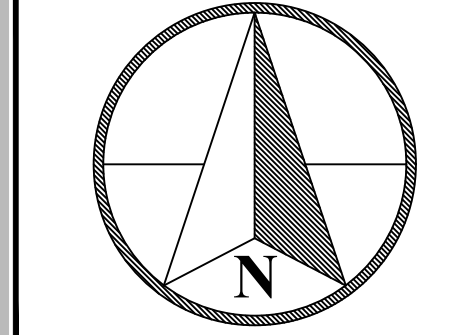

NOT TO SCALE

Designed By Mike Schierl
Drawn By Kathy Feucht
Date January 3rd, 2024
Revised January 17th, 2025-kf
Project #-006279

Sheet
L3

THIS PLAN AS AN INSTRUMENT OF SERVICE IS THE PROPERTY OF BREEZY HILL NURSERY, INC. AND MAY NOT BE USED IN WHOLE OR PART WITHOUT OUR WRITTEN CONSENT. VIOLATORS ARE SUBJECT TO PROSECUTION.

THIS PLAN AS AN INSTRUMENT OF SERVICE IS THE PROPERTY OF BREEZY HILL NURSERY, INC. AND MAY NOT BE USED IN WHOLE OR PART WITHOUT OUR WRITTEN CONSENT. VIOLATORS ARE SUBJECT TO PROSECUTION.

