


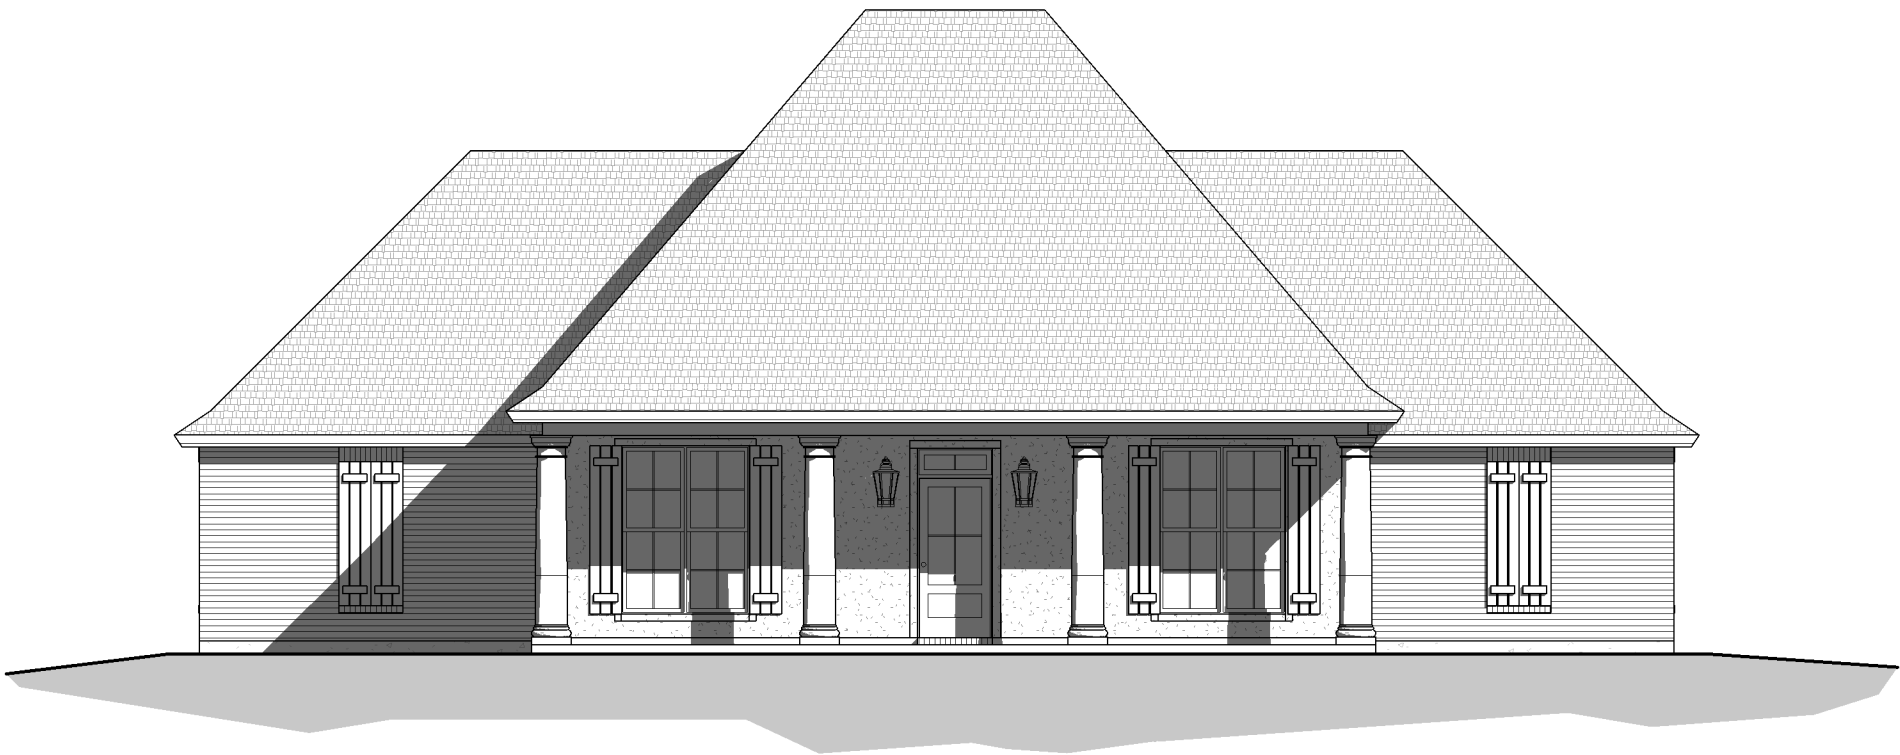

FRONT ELEVATION

9'-1" # 10'-1" PLATE HEIGHT - 9' # 10' CLG.
8:12, 12:12, 14:12 ROOF PITCH

