

HUDSON II

2,457 SQUARE FEET | 3 BR | 2 BATH
FLEX + MUDROOM




ELEVATION C

SilverLeaf
MYRIVERSIDEHOME.COM

**RIVERSIDE
HOMES**
Build With Confidence

HUDSON II

2,457 SQUARE FEET | 3 BR | 2 BATH
FLEX + MUDROOM

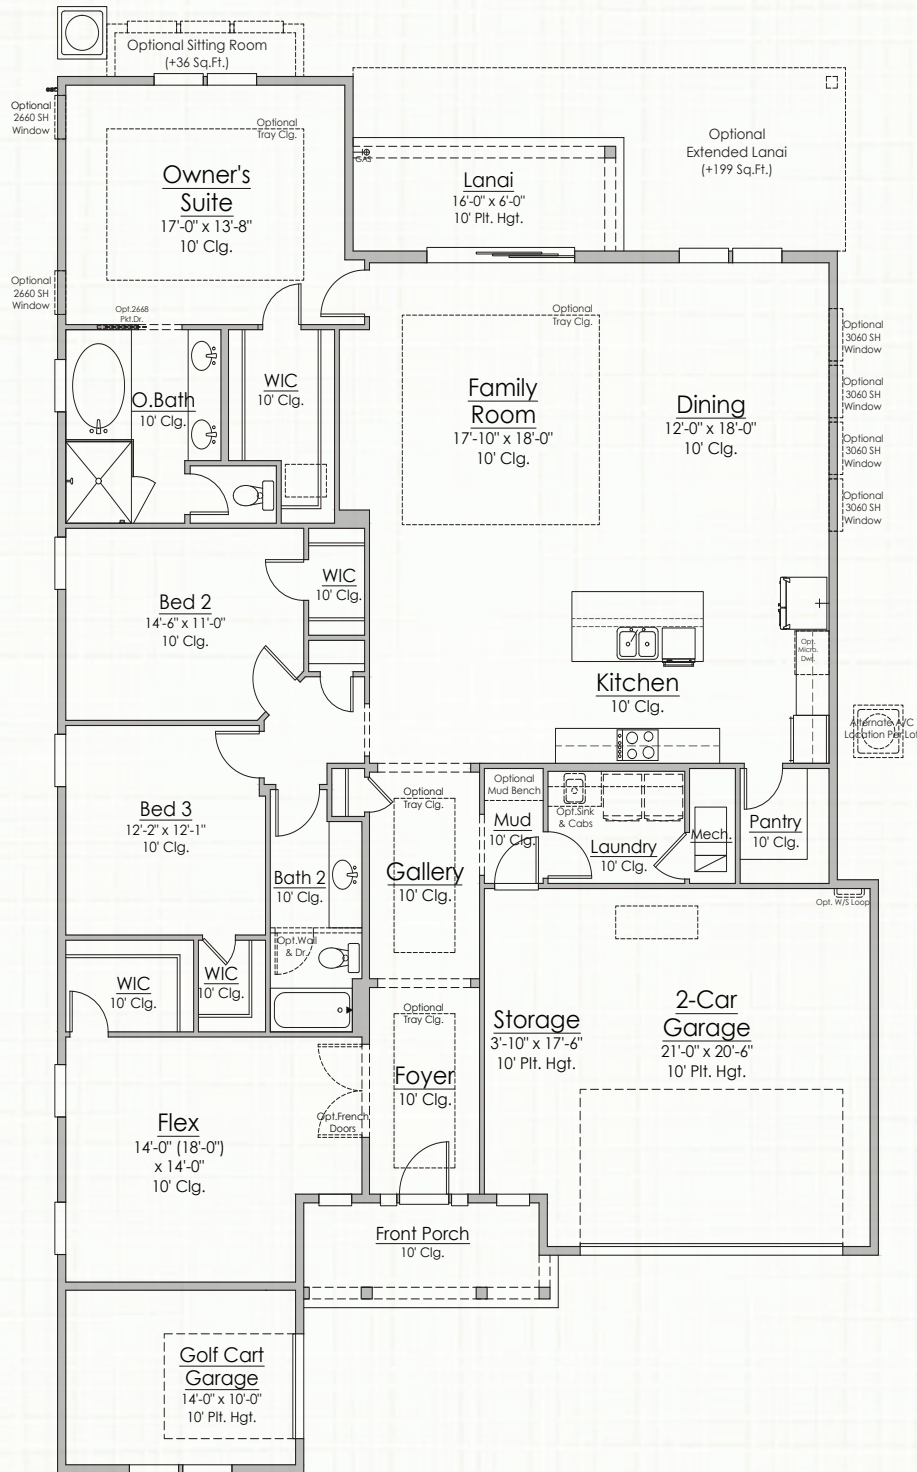


Builder reserves the right to change elevations, dimensions, square footages, specifications, materials, options, and pricing without notice. Renderings and floorplans are not to scale and may vary from actual plans

CONTACT US
904.530.4720




HUDSON II


2,457 SQUARE FEET | 3 BR | 2 BATH
FLEX + MUDROOM

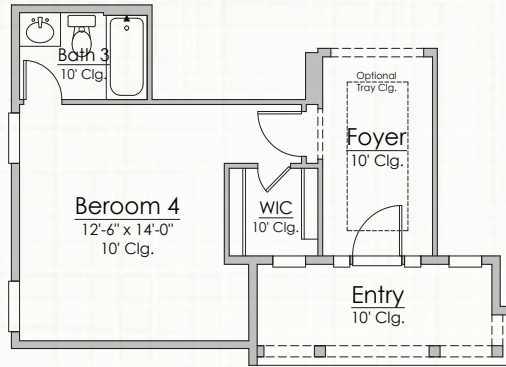


Optional Bedroom 4 and Bath 3 In Lieu of Flex

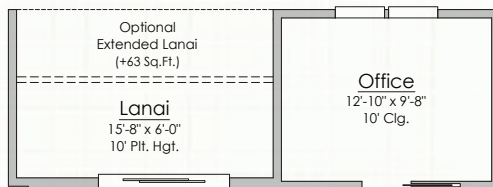

Optional Office
+139 Htd. Sq.Ft.

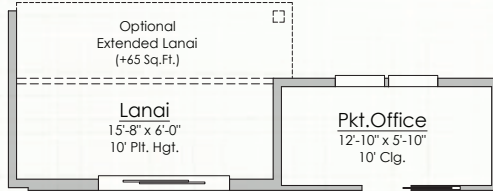


Optional Pocket Office
+83 Htd. Sq.Ft.

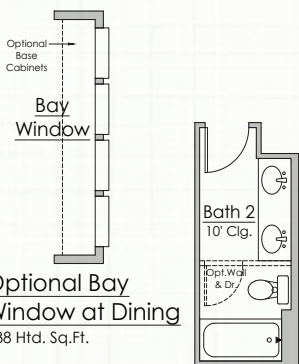


Optional Bay Window at Dining
+38 Htd. Sq.Ft.


Optional Double Sink Vanity at Bath 2

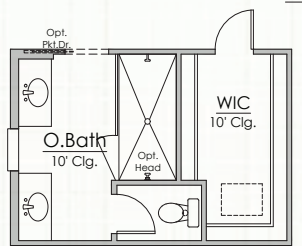


Optional Extended Shower & Dual Vanities

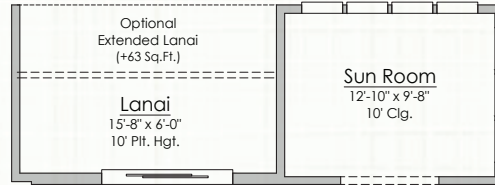

Optional Sun Room
+139 Htd. Sq.Ft.

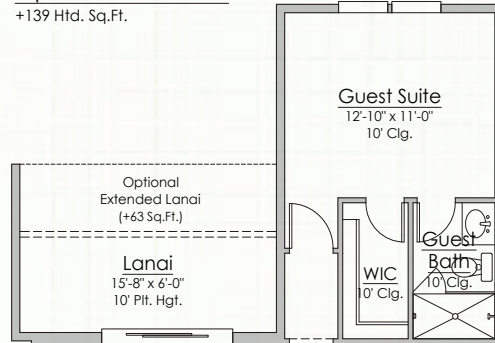

Optional Guest Suite/Bath
+270 Htd. Sq.Ft.

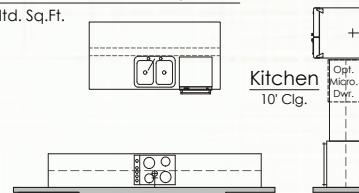

Optional Extended Kitchen Cabinets



Optional Bedroom Jack and Jill Bath In Lieu of Bath 2

12' Sliding Glass Door at Family Room

Builder reserves the right to change elevations, dimensions, square footages, specifications, materials, options, and pricing without notice. Renderings and floorplans are not to scale and may vary from actual plans

CONTACT US
904.530.4720

