

ELIZA

2,100 SQUARE FEET | 3 BR | 2 BATH
FLEX ROOM + MUDROOM



ELEVATION A



ELEVATION B



ELEVATION C




ELEVATION D

Mariposa at EverRange
MYRIVERSIDEHOME.COM



**RIVERSIDE
HOMES**
Build With Confidence

ELIZA


2,100 SQUARE FEET | 3 BR | 2 BATH
FLEX ROOM + MUDROOM

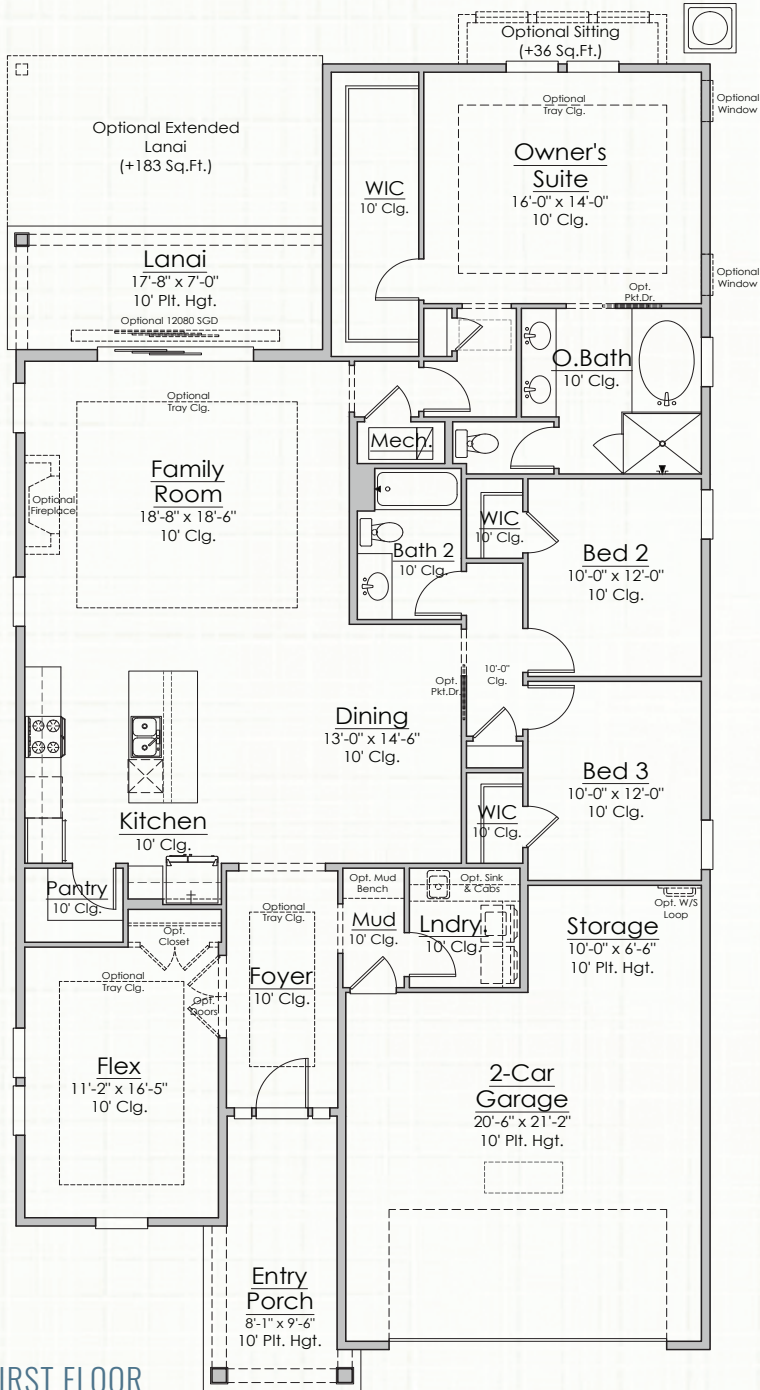


FIRST FLOOR

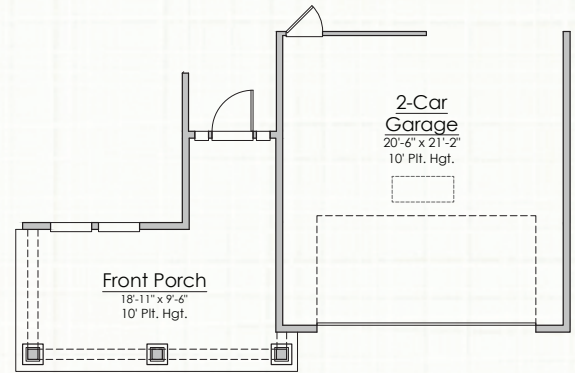

Elevation B

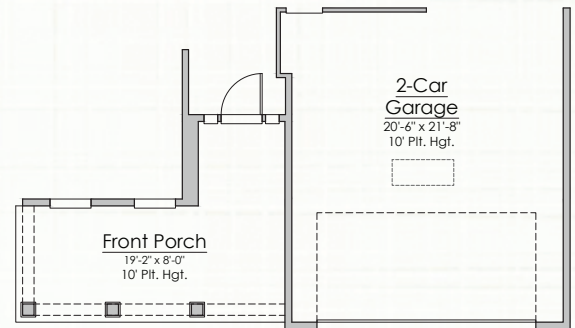

Elevation C

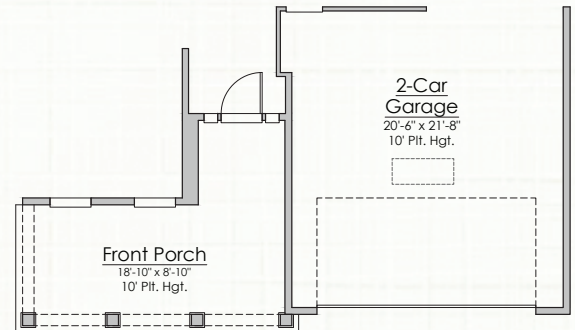

Elevation D

Builder reserves the right to change elevations, dimensions, square footages, specifications, materials, options, and pricing without notice. Renderings and floorplans are not to scale and may vary from actual plans




CBC1254135 | All content ©2013-2026 Riverside Homes. All Rights Reserved.

CONTACT US

904.530.4720

ELIZA

2,100 SQUARE FEET | 3 BR | 2 BATH
FLEX ROOM + MUDROOM

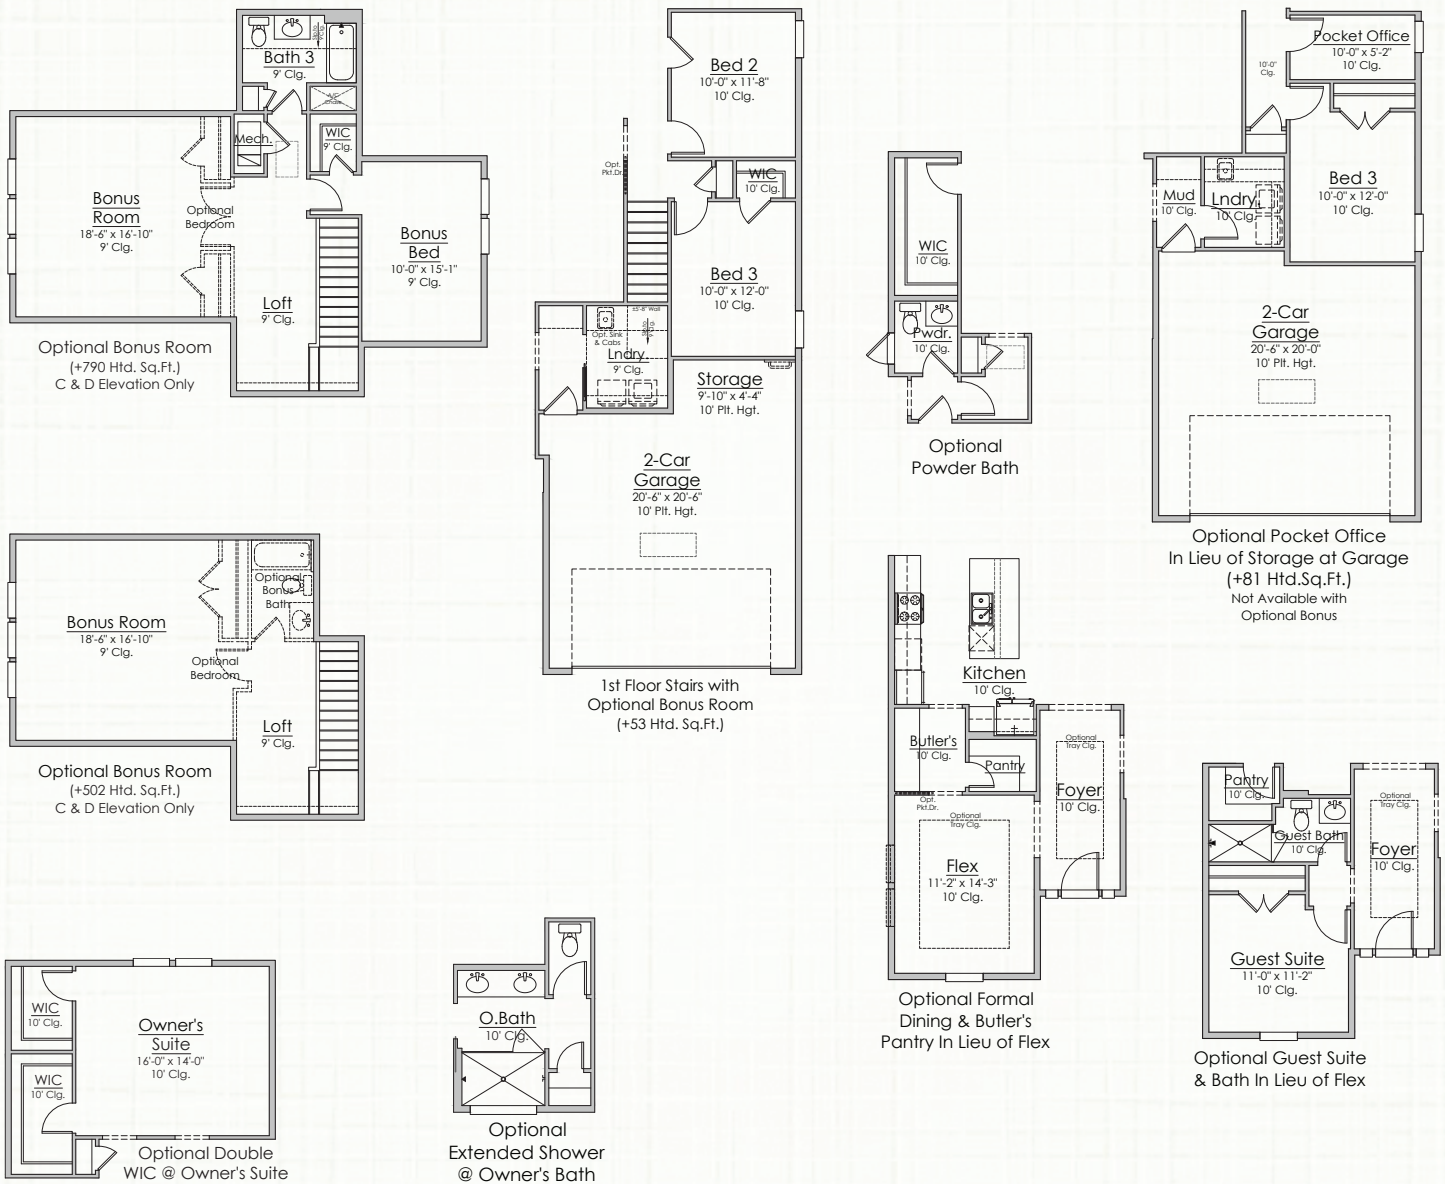

OPTIONS

Builder reserves the right to change elevations, dimensions, square footages, specifications, materials, options, and pricing without notice. Renderings and floorplans are not to scale and may vary from actual plans



CBC1254135 | All content ©2013-2026 Riverside Homes. All Rights Reserved.

CONTACT US

904.530.4720