

The Branson Sales Brochure



Handicap accessible floor plans are available by request. Please talk with your agent to find out more.

NOTE: PRICES, SPECIFICATIONS, AND DIMENSIONS ARE APPROXIMATE AND SUBJECT TO CHANGE WITHOUT NOTICE.

NOTES: All dimensions are approximate and subject to change without notice

DATE:
6/13/2026
SCALE:
NTS
SHEET:

The Branson
Sales Brochure
Advantage Series




Enchanted Construction
1479 Mt. Lebanon Rd
Campobello, SC 29322

1293
SQ FT


The Branson

3 Bedrooms
2.5 Bathrooms
1,293 Sq. Ft.

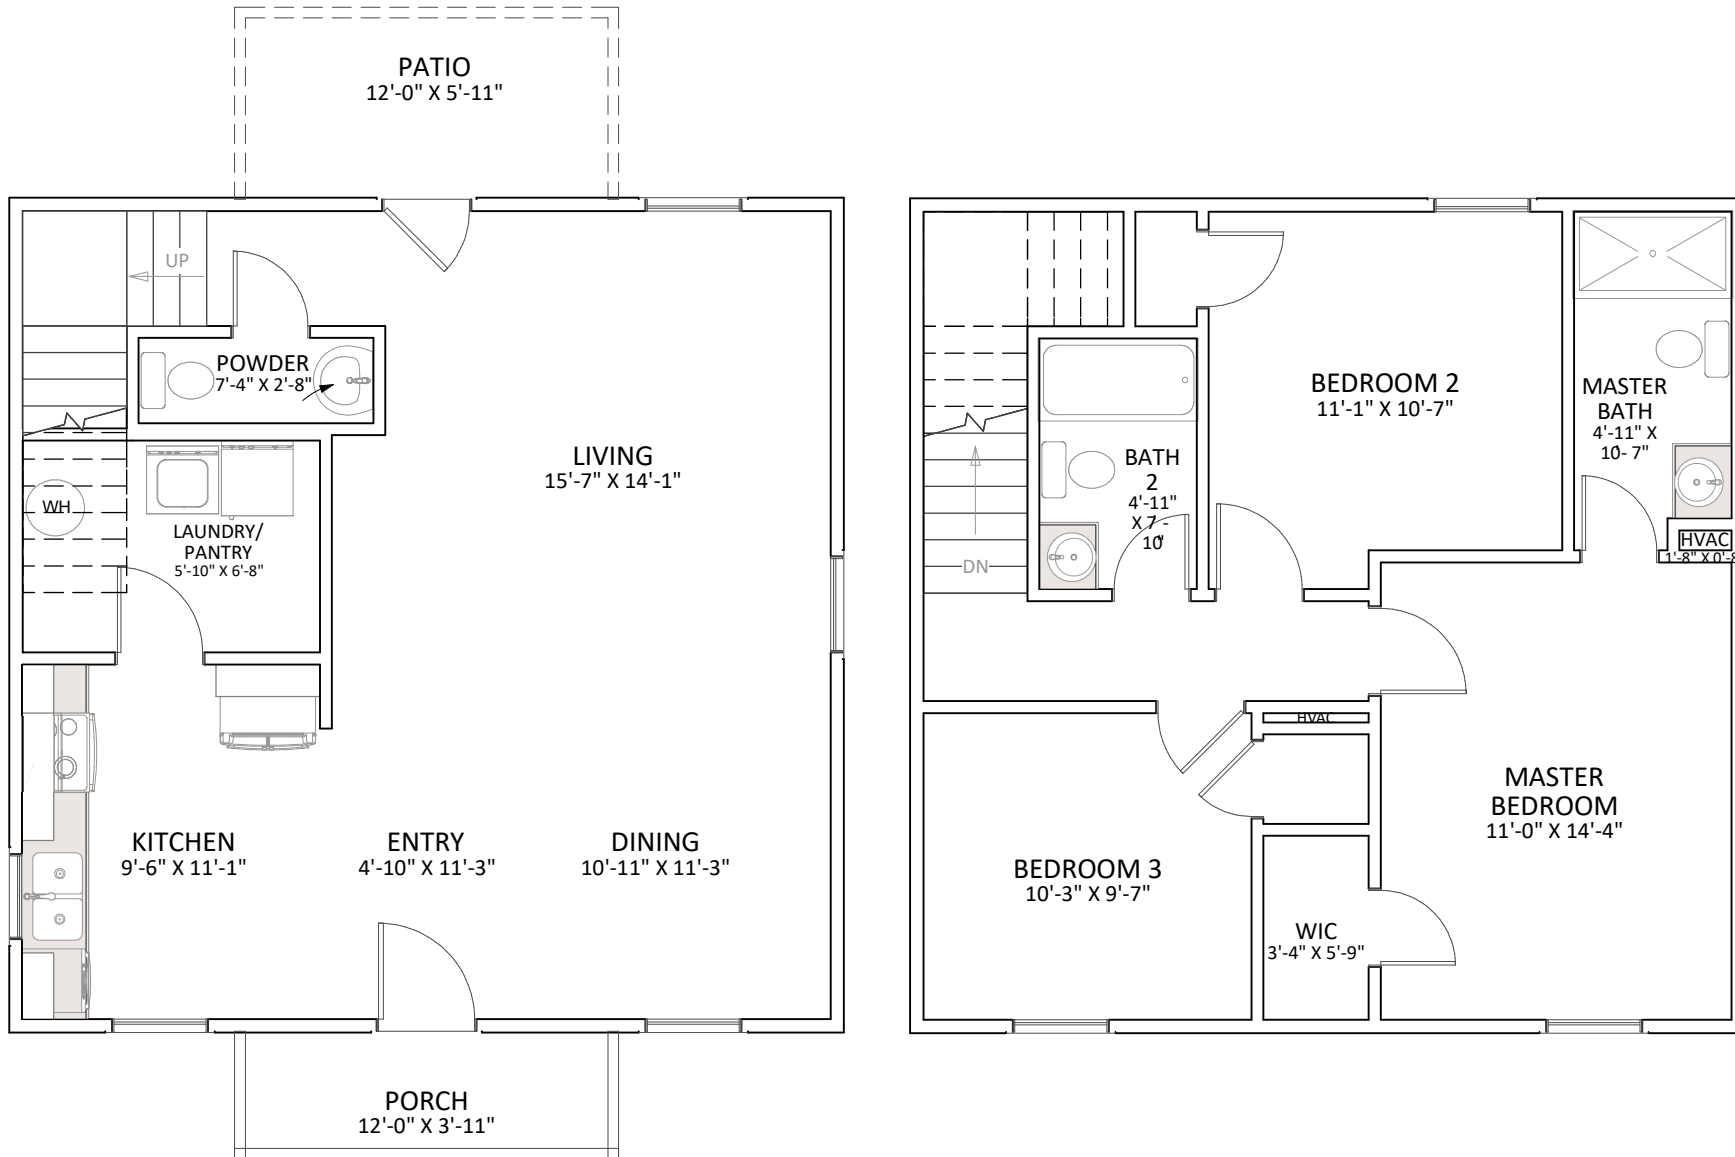

Handicap accessible floor plans are available by request. Please talk with your agent to find out more.


NOTE: PRICES, SPECIFICATIONS, AND DIMENSIONS ARE APPROXIMATE AND SUBJECT TO CHANGE WITHOUT NOTICE.

<p>1293 SQ FT</p>	<p>Enchanted Construction 1479 Mt. Lebanon Rd Campobello, SC 29322</p>		<p>The Branson Sales Brochure Advantage Series</p>	<p>NOTES: All dimensions are approximate and subject to change without notice.</p>	<p>DATE:</p>	<p>6/13/2026</p>	<p>SCALE:</p>	<p>NTS</p>	<p>SHEET:</p>
-------------------------------------	--	---	--	--	--------------	------------------	---------------	-------------------	---------------

The Branson


with Upgraded Patio

3 Bedrooms
2.5 Bathrooms
1,293 Sq. Ft.

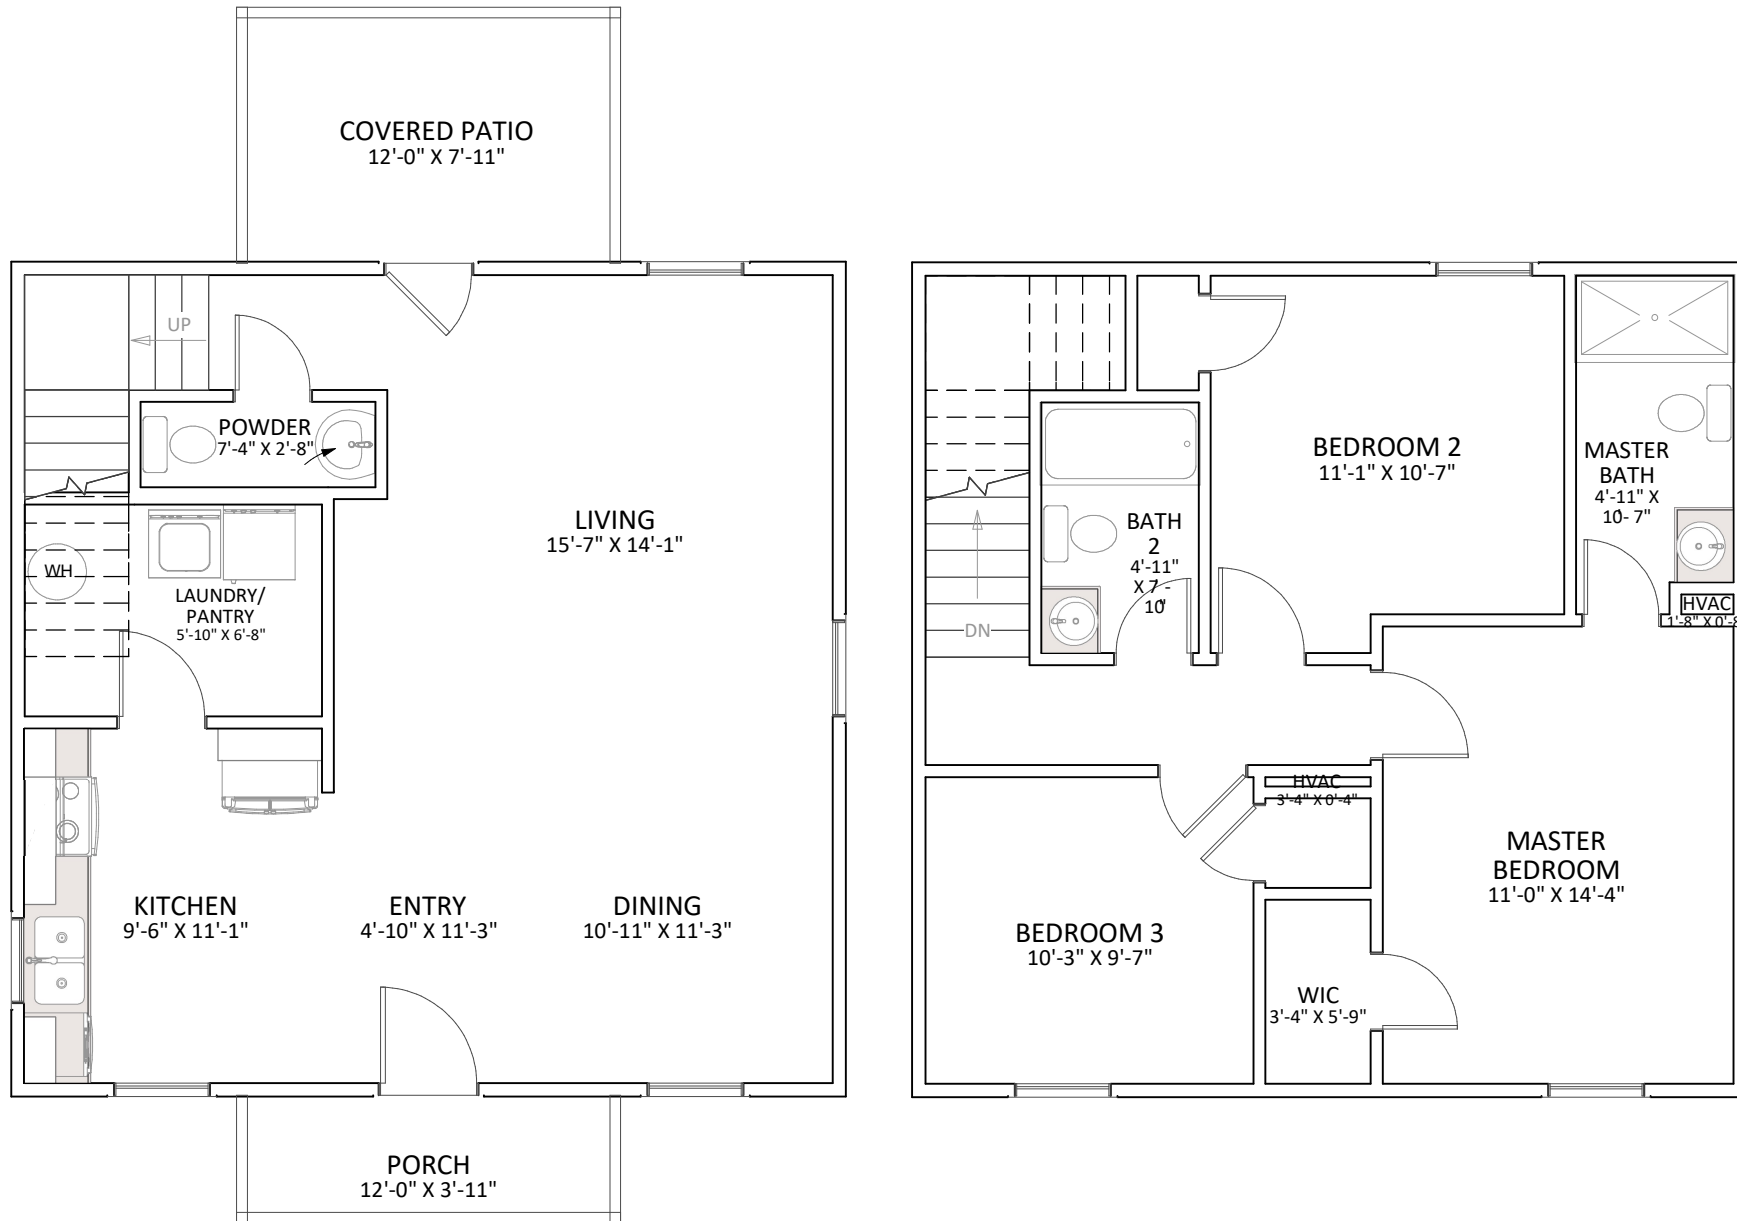

Handicap accessible floor plans are available by request. Please talk with your agent to find out more.



NOTE: PRICES, SPECIFICATIONS, AND DIMENSIONS ARE APPROXIMATE AND SUBJECT TO CHANGE WITHOUT NOTICE.

1293 SQ FT
Enchanted Construction 1479 Mt. Lebanon Rd Campobello, SC 29322

Branson with Upgraded Patio Sales Brochure Advantage Series
NOTES: All dimensions are approximate and subject to change without notice
DATE: 6/13/2026
SCALE: NTS
SHEET:

The Branson

with Master Upgrade

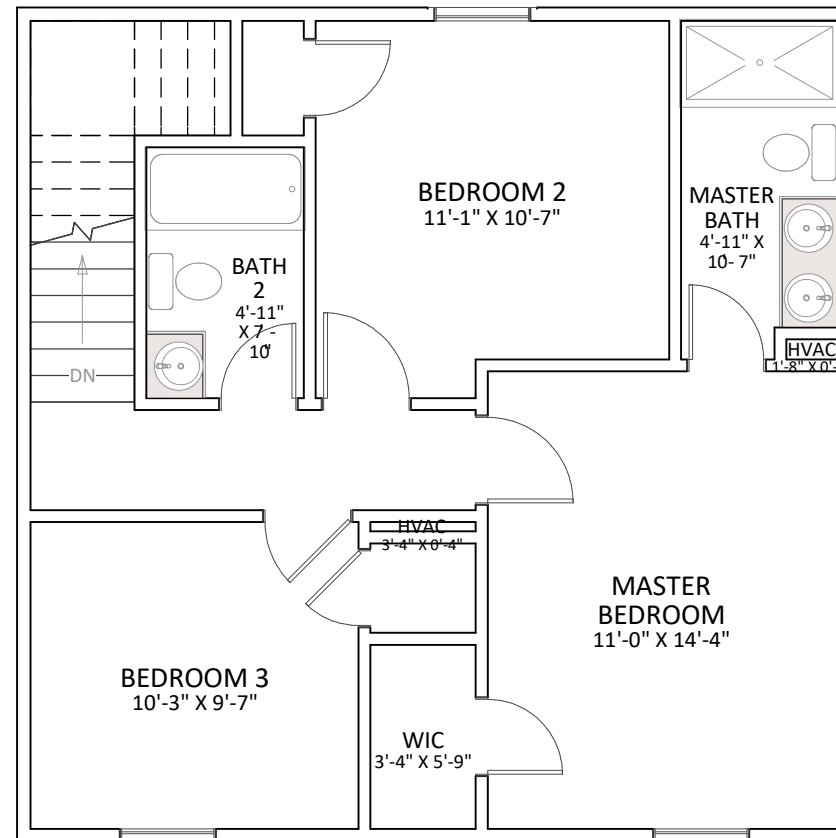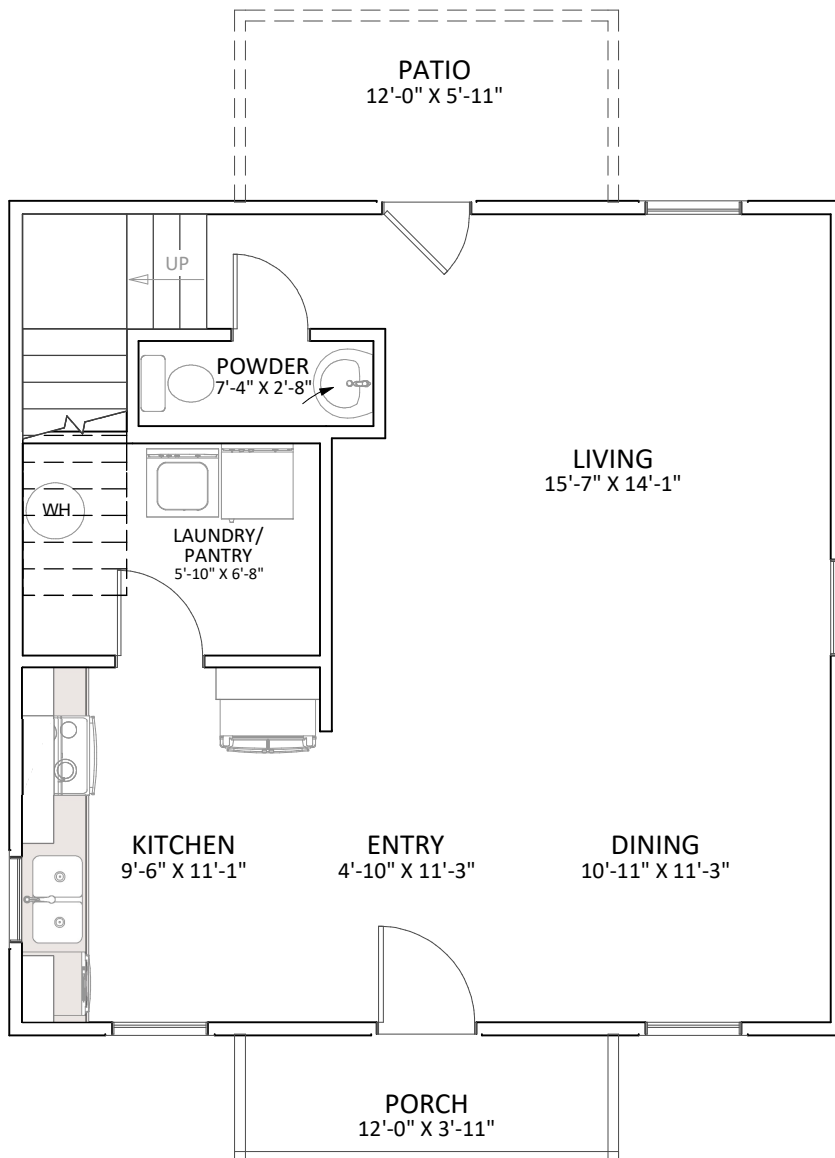3 Bedrooms
2.5 Bathrooms
1,293 Sq. Ft.



Handicap accessible floor plans are available by request. Please talk with your agent to find out more.



NOTE: PRICES, SPECIFICATIONS, AND DIMENSIONS ARE APPROXIMATE AND SUBJECT TO CHANGE WITHOUT NOTICE.

1293 SQ FT
Enchanted Construction 1479 Mt. Lebanon Rd Campobello, SC 29322
Enchanted HOMES
Branson with Master Upgrade Sales Brochure Advantage Series
NOTES: All dimensions are approximate and subject to change without notice.
DATE: 6/13/2026
SCALE: NTS
SHEET:

The Branson

with Kitchen Upgrade

3 Bedrooms
2.5 Bathrooms
1,293 Sq. Ft.

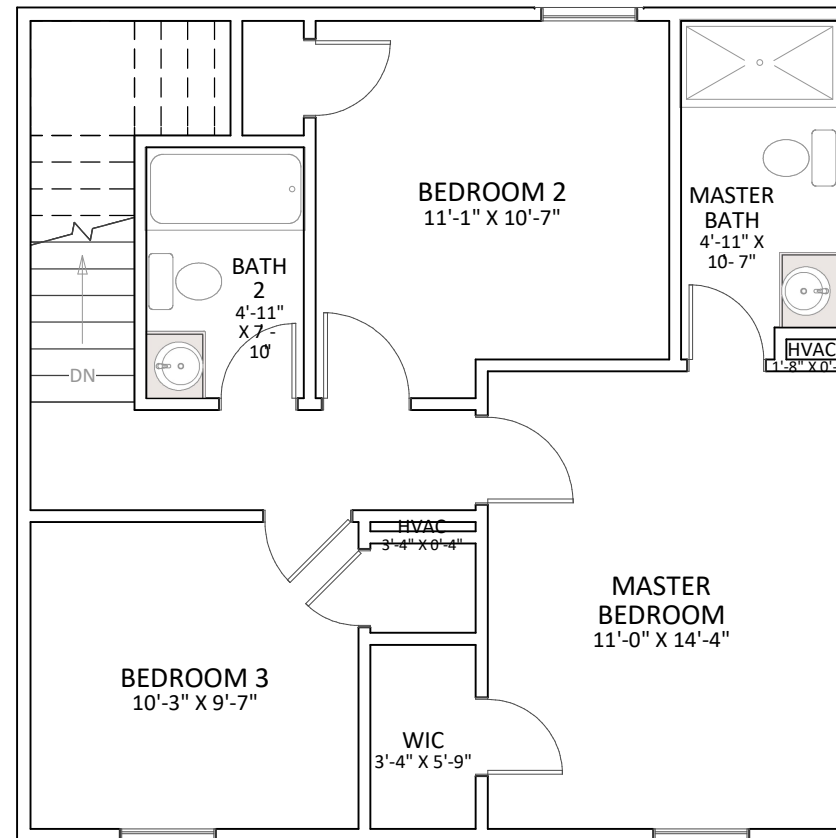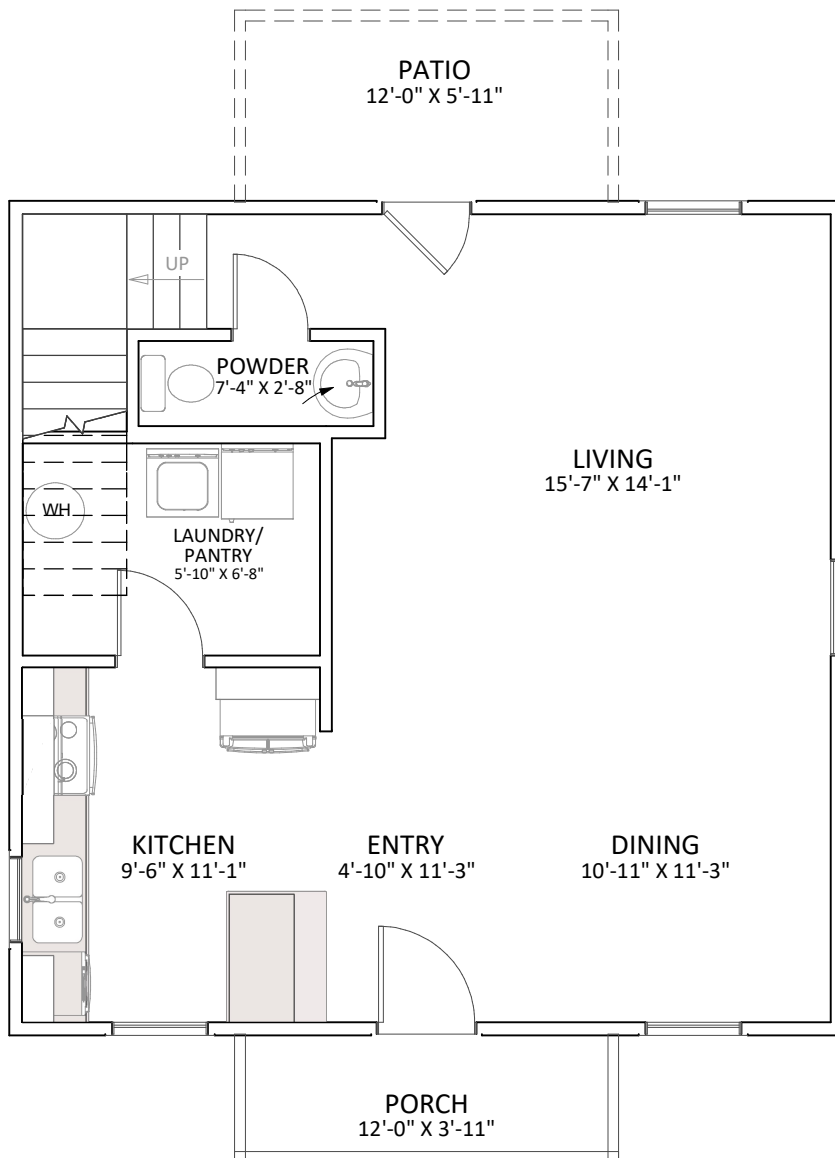

Handicap accessible floor plans are available by request. Please talk with your agent to find out more.

NOTE: PRICES, SPECIFICATIONS, AND DIMENSIONS ARE APPROXIMATE AND SUBJECT TO CHANGE WITHOUT NOTICE.

NOTES: All dimensions are approximate and subject to change without notice

DATE:
6/13/2026

SCALE:

NTS

SHEET:

Branson with Kitchen Upgrade
Sales Brochure
Advantage Series



Enchanted Construction
1479 Mt. Lebanon Rd
Campobello, SC 29322

1293
SQ FT