


DRAWING: G:\CONWAY\BOUNDARY SURVEYS\CBSSV0235 - WA 810 HWY 278 EXHIBIT BLOCK 263 WA 810 HWY 278 EXHIBIT BLOCK 263 BF.DWG  
 LAYOUT: 8.5X11 LANDSCAPE - LAST SAVED: BF 1472\_ 9/5/2023 9:32:45 AM  
 LAST PLOTTED BY: BRANDON FOILES, 9/5/2023 9:33:15 AM (PLOTTED BY: VALID ON HARD COPY ONLY)

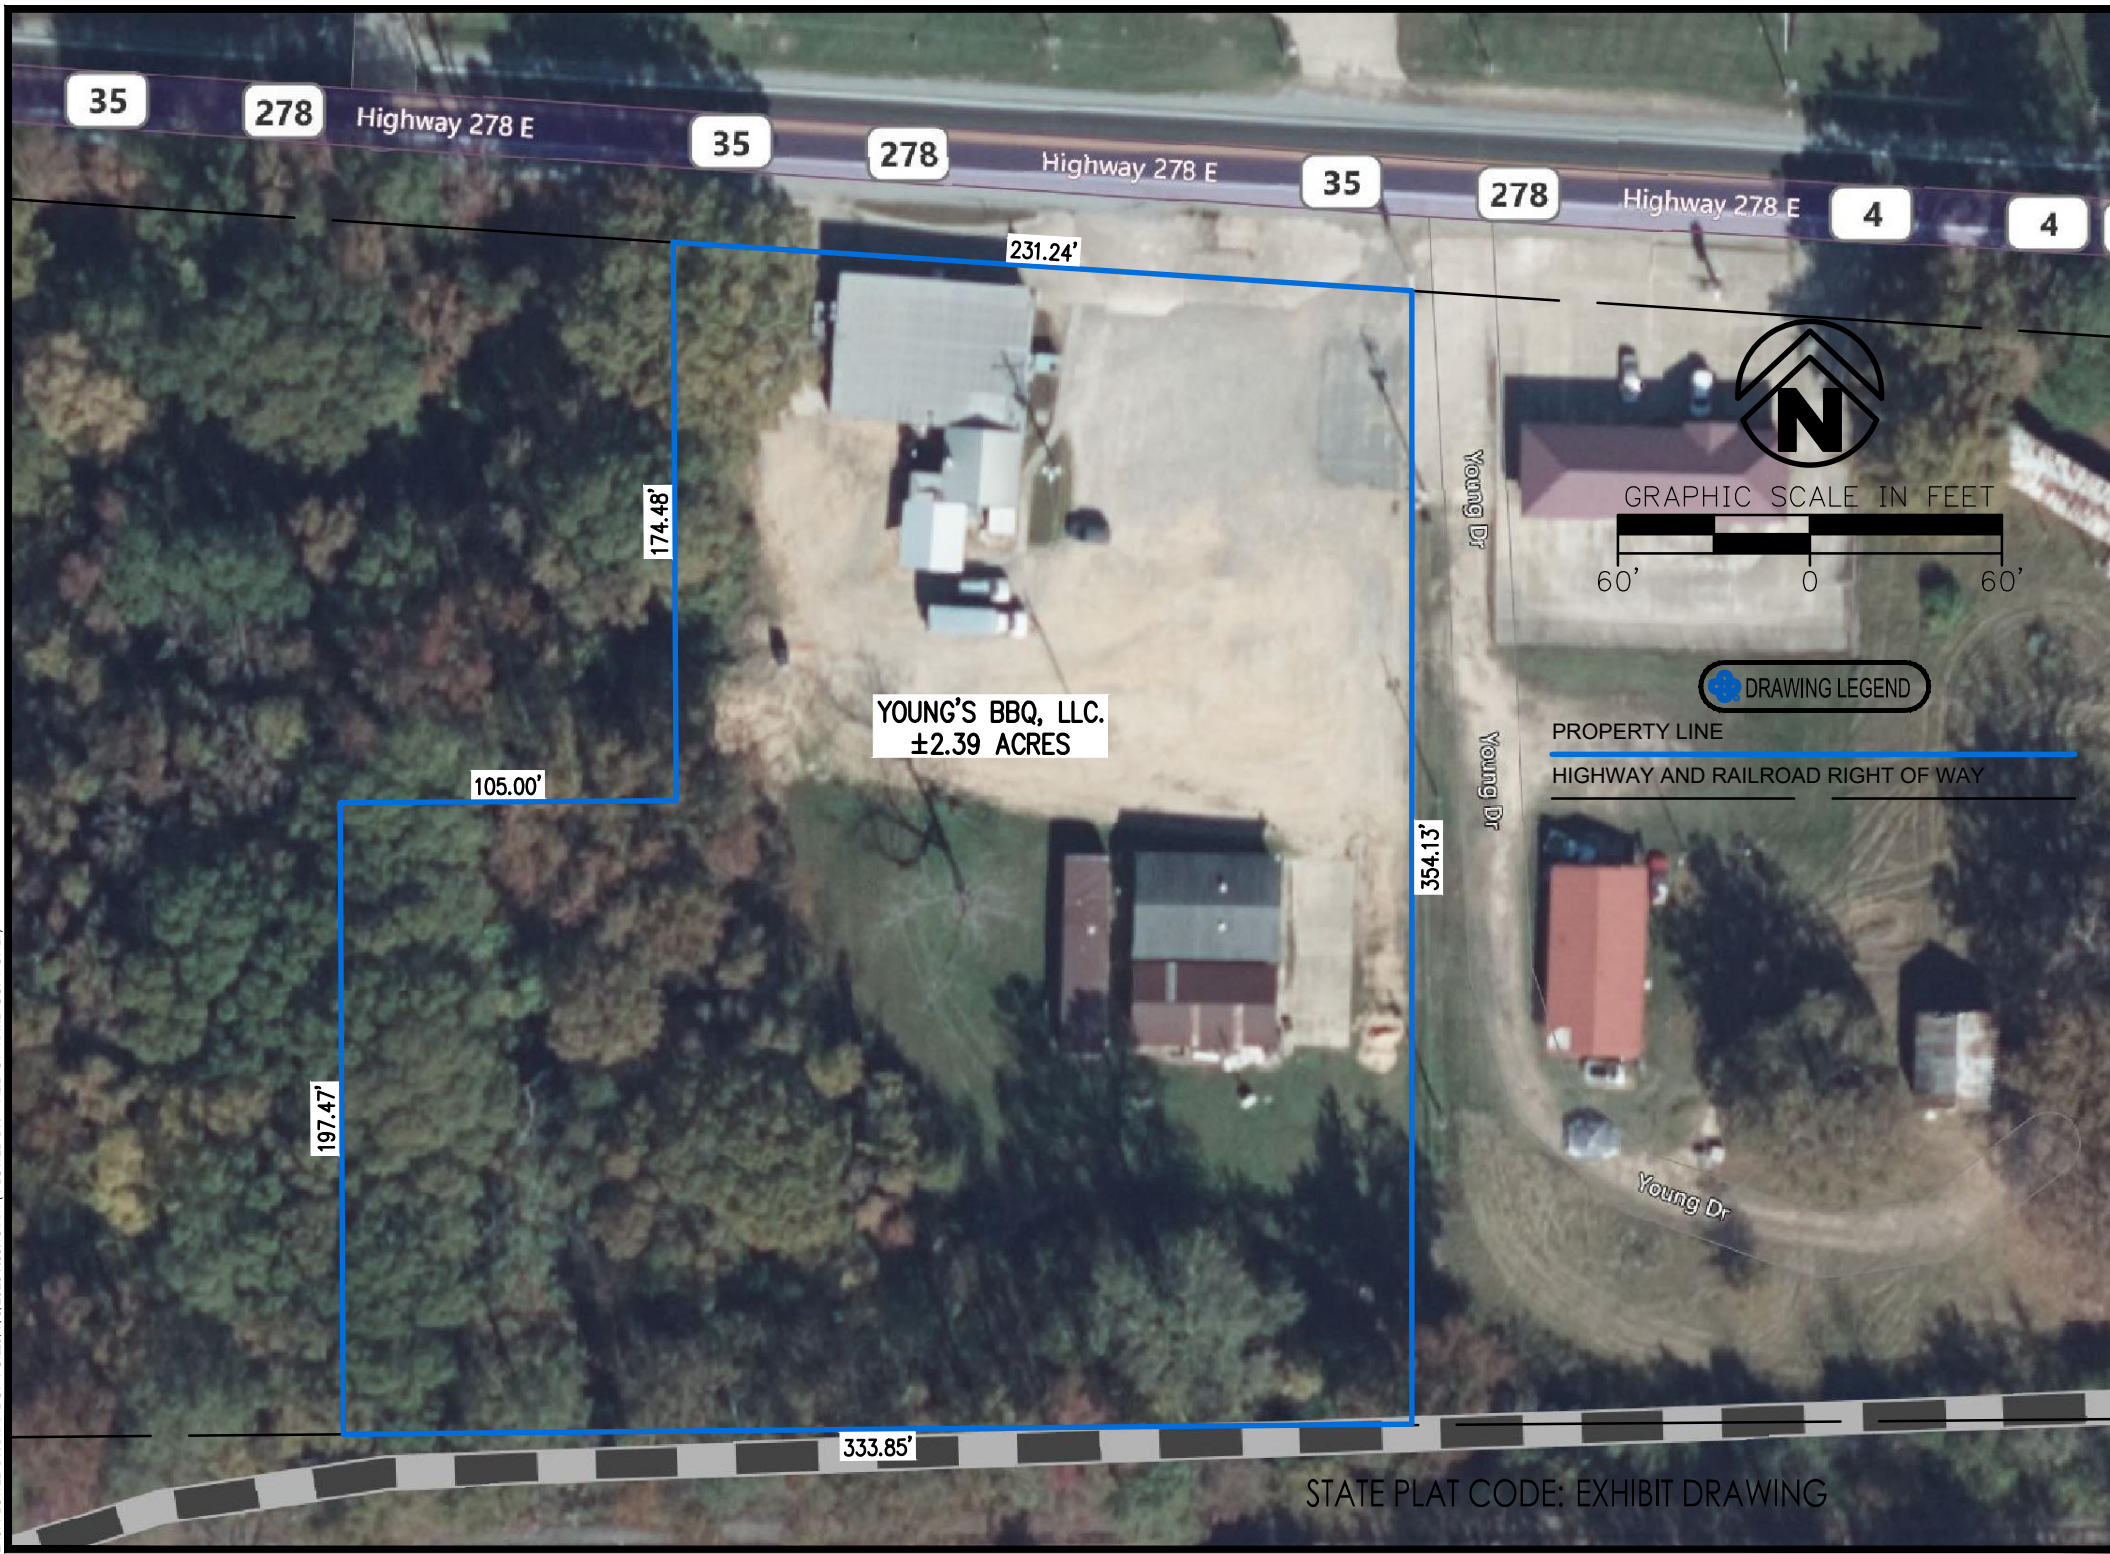

STATE PLAT CODE: EXHIBIT DRAWING

EXHIBIT DRAWING  
 ALL OF BLOCK 263  
 MONTICELLO ORIGINAL  
 810 HIGHWAY 278

PREPARED FOR:  
 WILSON AUCTIONEER

MONTICELLO, DREW COUNTY

ARKANSAS

DELTA	DESCRIPTION	DATE


This document, and the ideas and designs incorporated herein, as an instrument of professional service, is the property of Crafton, Tull & Associates, Inc., and is not to be used, in whole or in part, for any other project, without the written authorization of Crafton, Tull & Associates, Inc.

1000 LedgeLawn Dr.  
 Conway, Arkansas 72034



**Crafton Tull**  
 engineering | surveying  
 501.328.3316 f 501.328.3325 f  
 www.craftontull.com

©2023 Crafton, Tull & Associates, Inc.

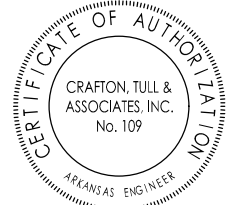

PROJECT NO:	CBSSV0235
ISSUE DATE:	09/05/2023
DRAWN BY:	E.SIMPSON
APPROVE BY:	B.FOILES
SHEET NO.:	1 OF 1
CONTACT:	BRANDON FOILES (501) 339-2837