


LITTLE ROCK #2551 BRANCH EVACUATION PLAN

EMERGENCY CONTACT
ADAM HAZEN
501-680-3990

ALTERNATE EMERGENCY CONTACT
MARK VITULLI
501-607-2159

TENANTS' FLOOR-PLAN EXHIBIT

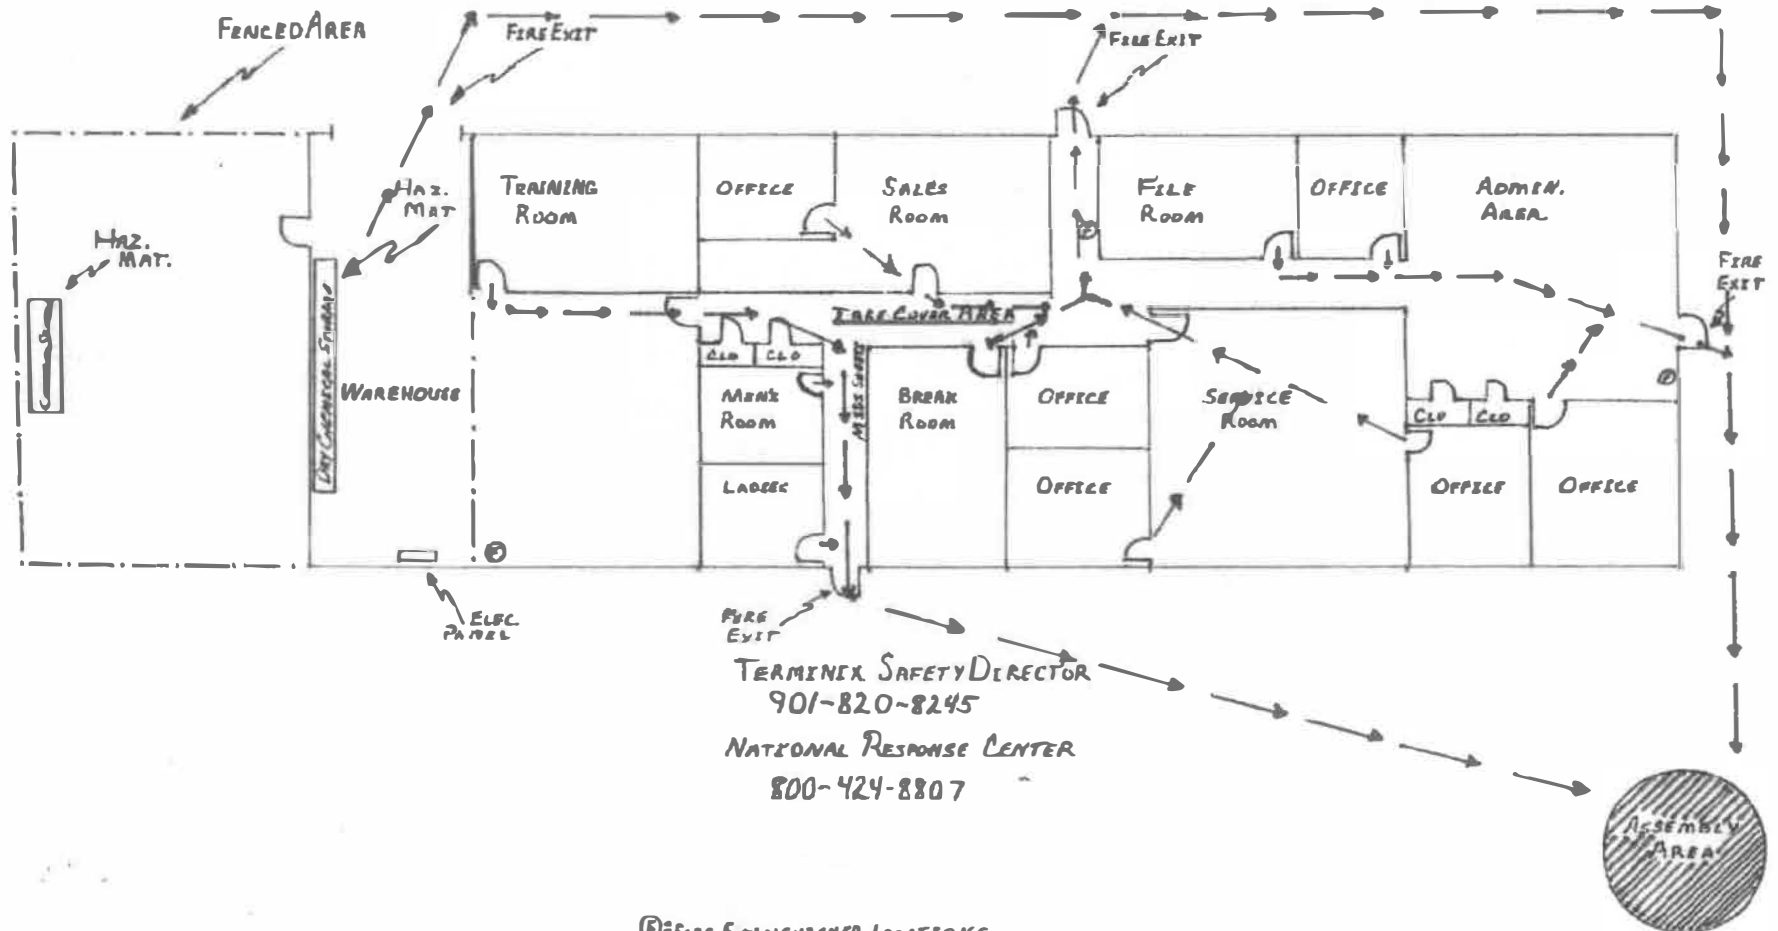

Ⓢ FIRE EXTINGUISHER LOCATIONS