



BK 2015 PG 12890

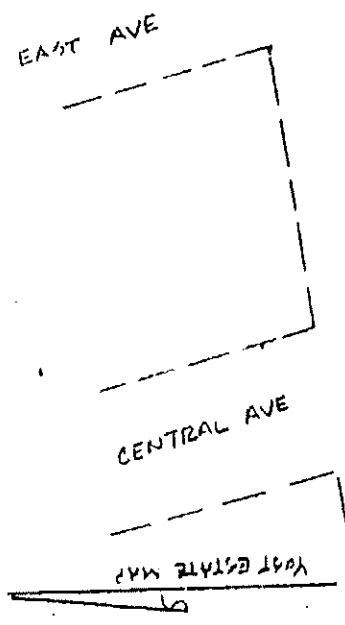

NOTES:
1. NO TITLE REPORT FURNISHED
2. INFORMATION SHOWN HEREIN
IS BASED ON A CURRENT
FIELD SURVEY.

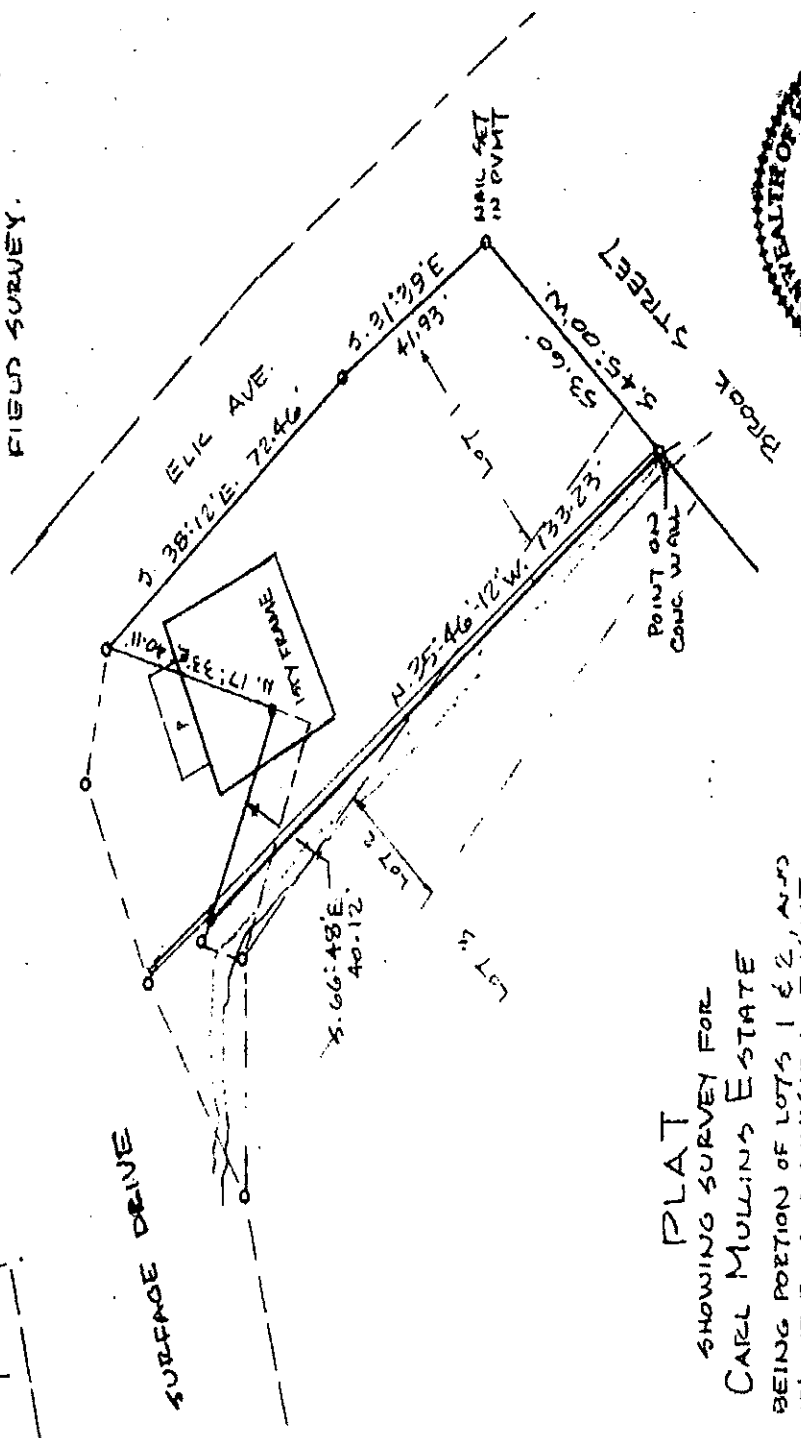

PLAT
SHOWING SURVEY FOR
CARL MULLINS ESTATE
BEING PORTION OF LOTS 1 & 2 AND
10' STRIP SUB-DIVISION OF YOST
ESTATE
TAEWELL VIRGINIA
DATE: 11-14-14 SCALE: 1"=30'
ALPHA LAND SURVEYORS
TAEWELL VIRGINIA



K2015 M11706

CENTRAL
AVE.

SURFACE DRIVE

ELK AVE.

1.0.467 ⑦

⑥

1.0.467

⑤

1.0.467

④

③

0.0493 AC

②

①

Lot 1

Lot 2

Lot 3

CARL MULLIN'S

ESTATE

SUB-DIVISION OF YOST ESTATE

YOST ESTATE MAP

NOTES:

1. NO TITLE REPORT FURNISHED
2. INFORMATION SHOWN HEREON
IS BASED ON A CURRENT FIELD
SURVEY.

LINE DATA

- ① S. 17° 33' W., 40.11'
- ② N. 66° 48' W., 40.12'
- ③ S. 17° 33' W., 10.00'
- ④ N. 86° 27' 13" W., 43.00'
- ⑤ N. 62° 05' 11" E., 45.22'
- ⑥ N. 69° 21' 12" E., 37.04'
- ⑦ S. 74° 52' 23" E., 24.72'

PLAT

SHOWING PORTION OF TOWN
OF TAZEWELL PROPERTY TO BE
CONVEYED TO THE CARL MULLIN'S
ESTATE, SURFACE DRIVE

TAZEWELL VIRGINIA
DATE: 4-14-15 SCALE: 1" = 50'
ALPHA LAND SURVEYORS
TAZEWELL VIRGINIA

