

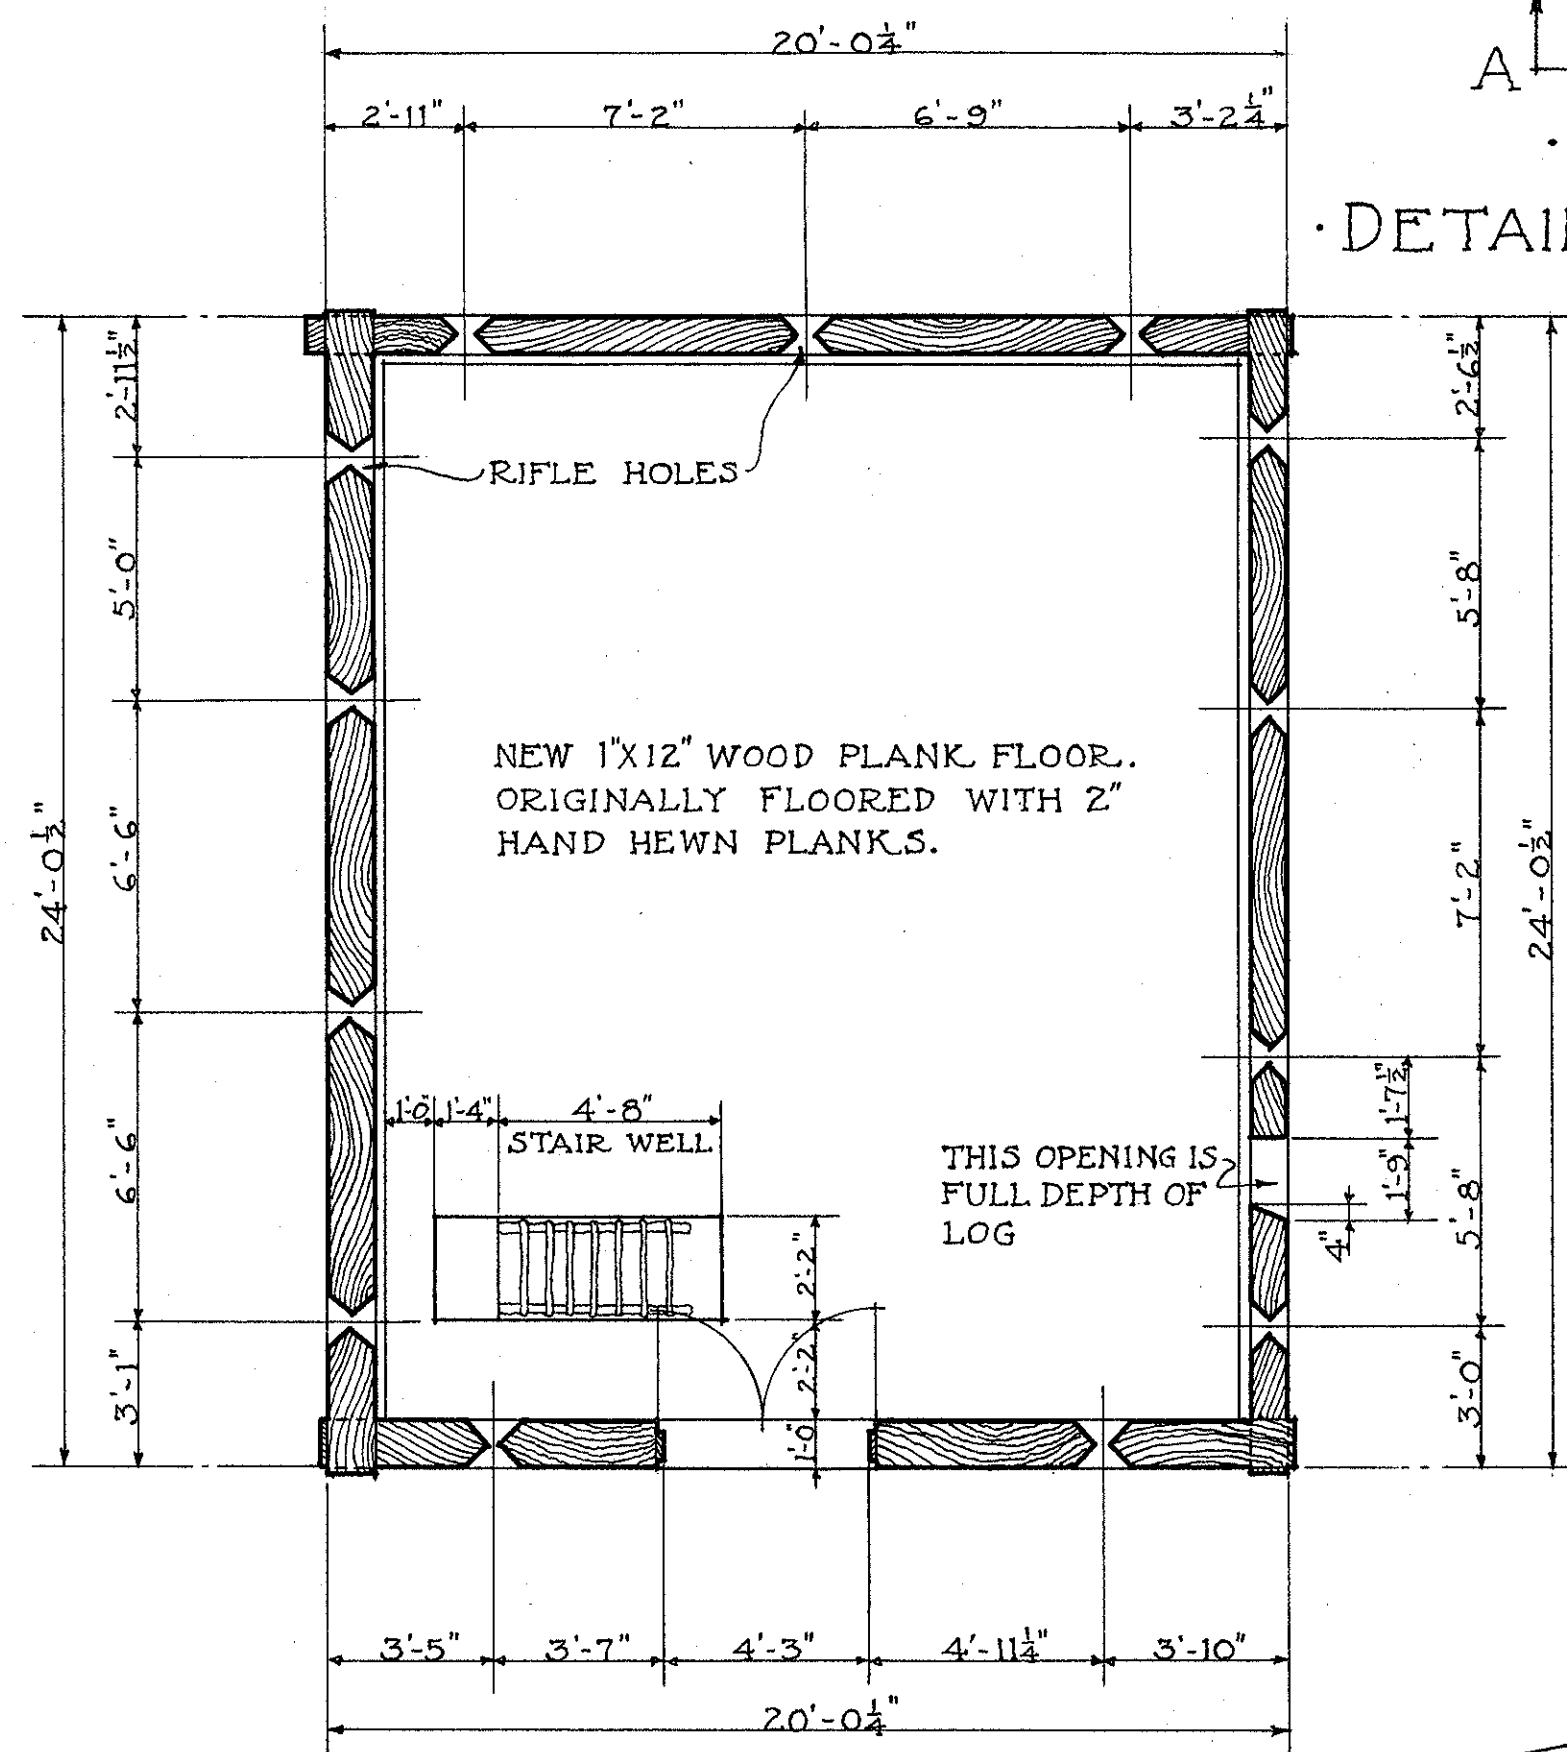


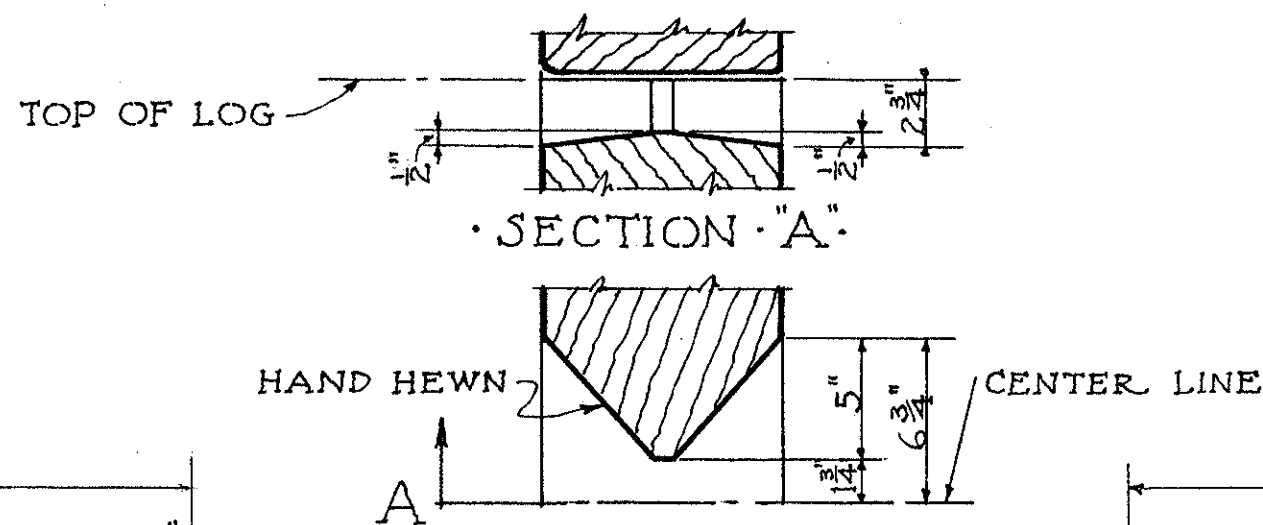

SECOND FLOOR PLAN

SCALE 1/4 INCH=1 FT.

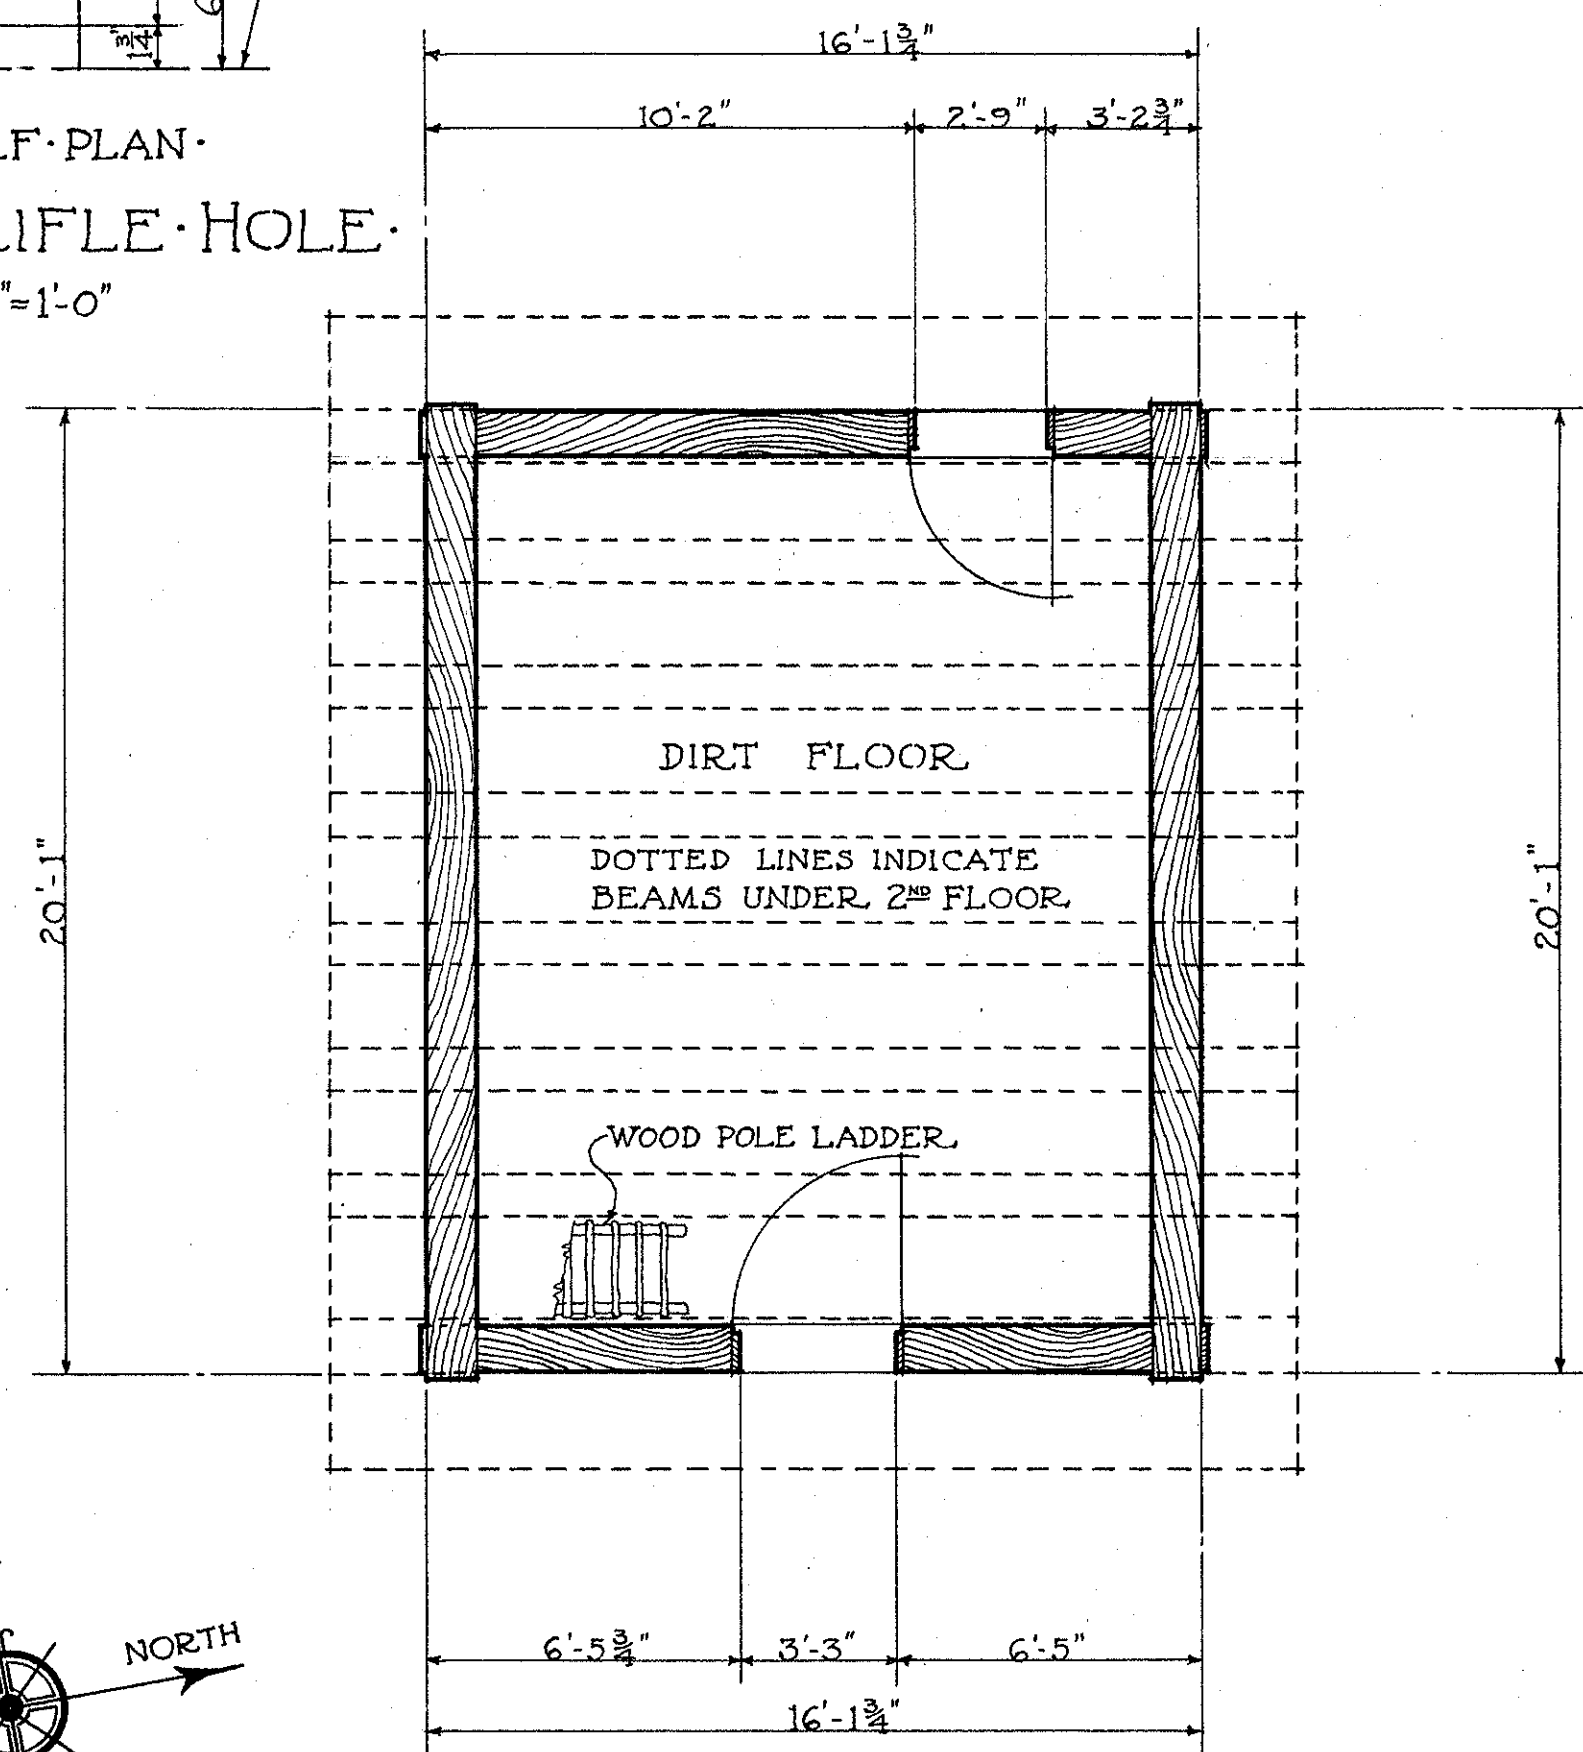

GROUND FLOOR PLAN

SCALE 1/4 INCH=1 FT.

NOTES:

THE AMERICAN LEGION POST OF COUPEVILLE HAVE REPAIRED THIS BLDG. AND IT IS IN GOOD CONDITION. THE CONCRETE FOUNDATION IS NEW WORK. SOME OF THE LOGS HAVE BEEN REPLACED BUT MATCH THOSE WHICH WERE REMOVED, THE RIFLE HOLE LOGS ARE ORIGINAL. THE ROOF CONSTRUCTION IS RESTORED SAME AS ORIGINAL. DOORS ARE NEW 1" BOARD. ORIGINAL DOORS WERE HAND HEWN TIMBER.



SCALE 0 1 2 3 4 METERS.

SCALE 0 6 12 INCHES

SCALE 0 5 10 FEET.

F. C. STANTON-DEL.

U.S. DEPARTMENT OF THE INTERIOR
OFFICE OF NATIONAL PARKS, BUILDINGS, AND RESERVATIONS
BRANCH OF PLANS AND DESIGN

COUPEVILLE;

NAME OF STRUCTURE
ALEXANDER BLOCKHOUSE

WHIDBY ISLAND

WASHINGTON

SURVEY NO.
39-W-8

HISTORIC AMERICAN
BUILDINGS SURVEY
SHEET 2 OF 4 SHEETS

INDEX NO.