




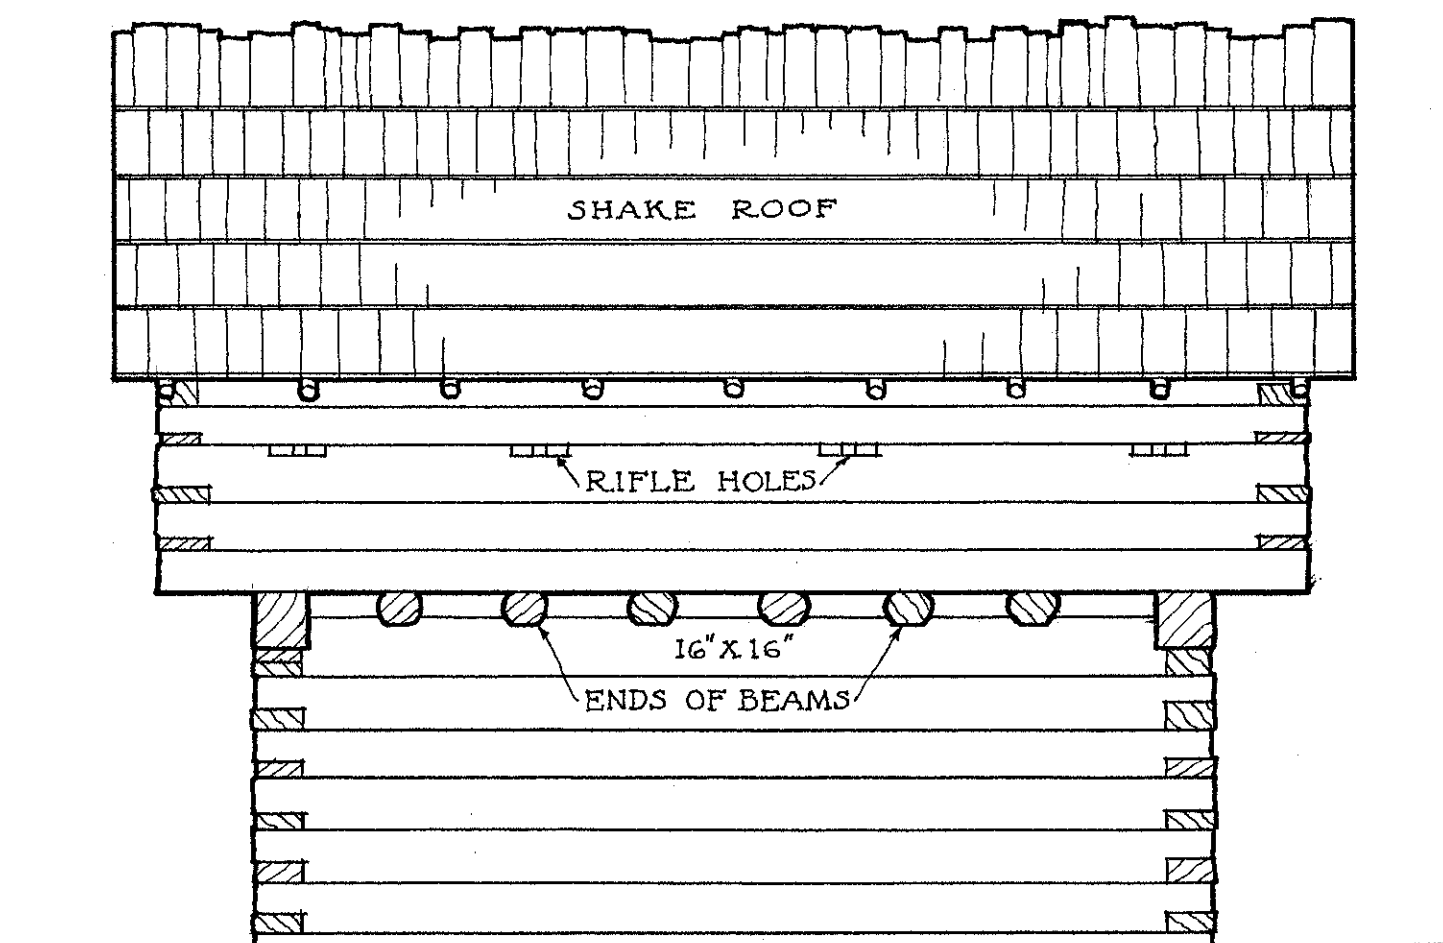


· SOUTH · ELEVATION ·
SCALE ¼ INCH = 1 FT.

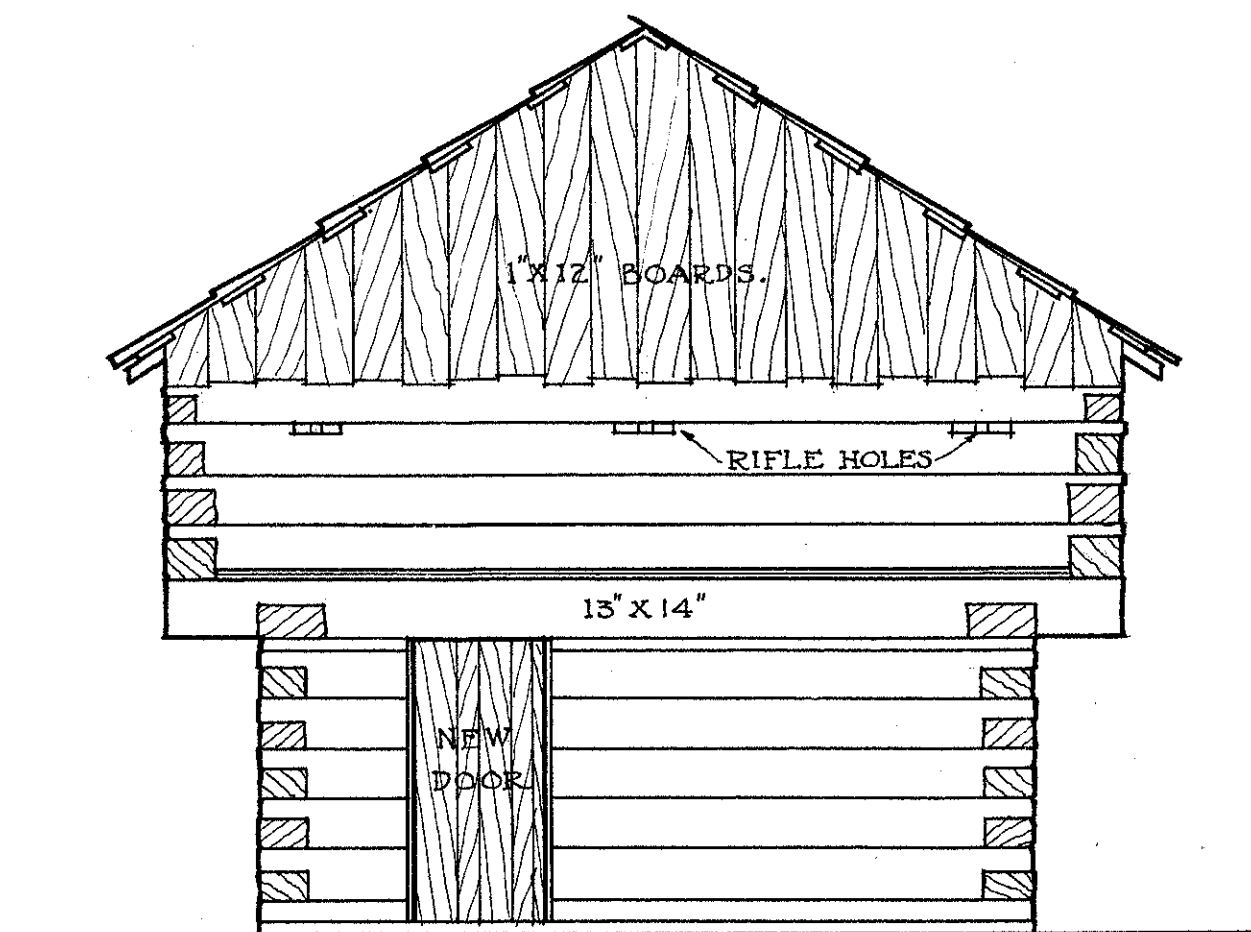

· WEST · ELEVATION ·
SCALE ¼ INCH = 1 FT.

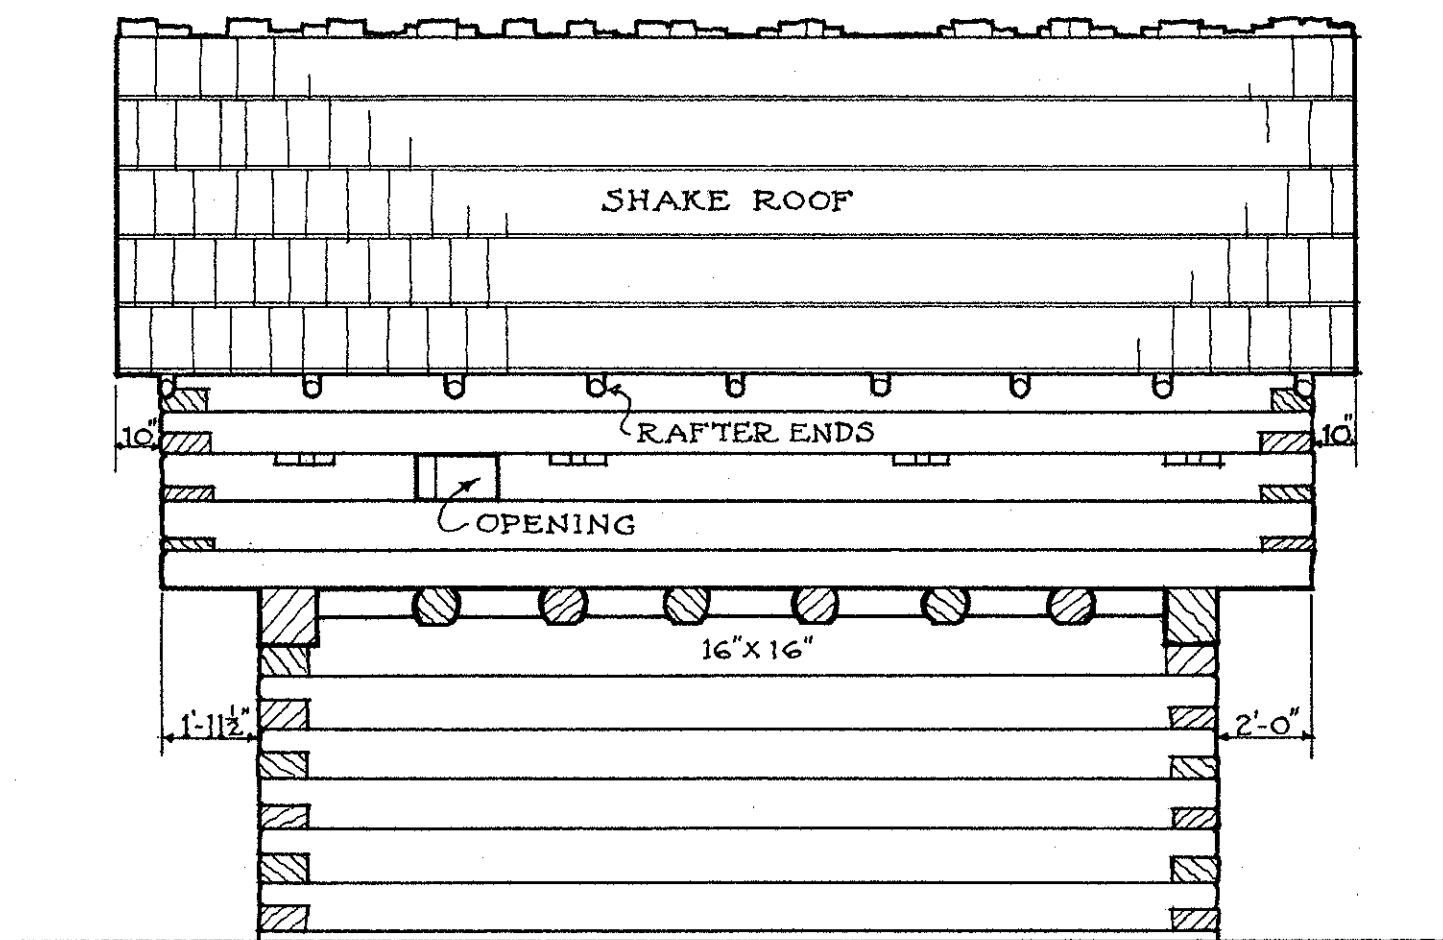

· NORTH · ELEVATION ·
SCALE ¼ INCH = 1 FT.

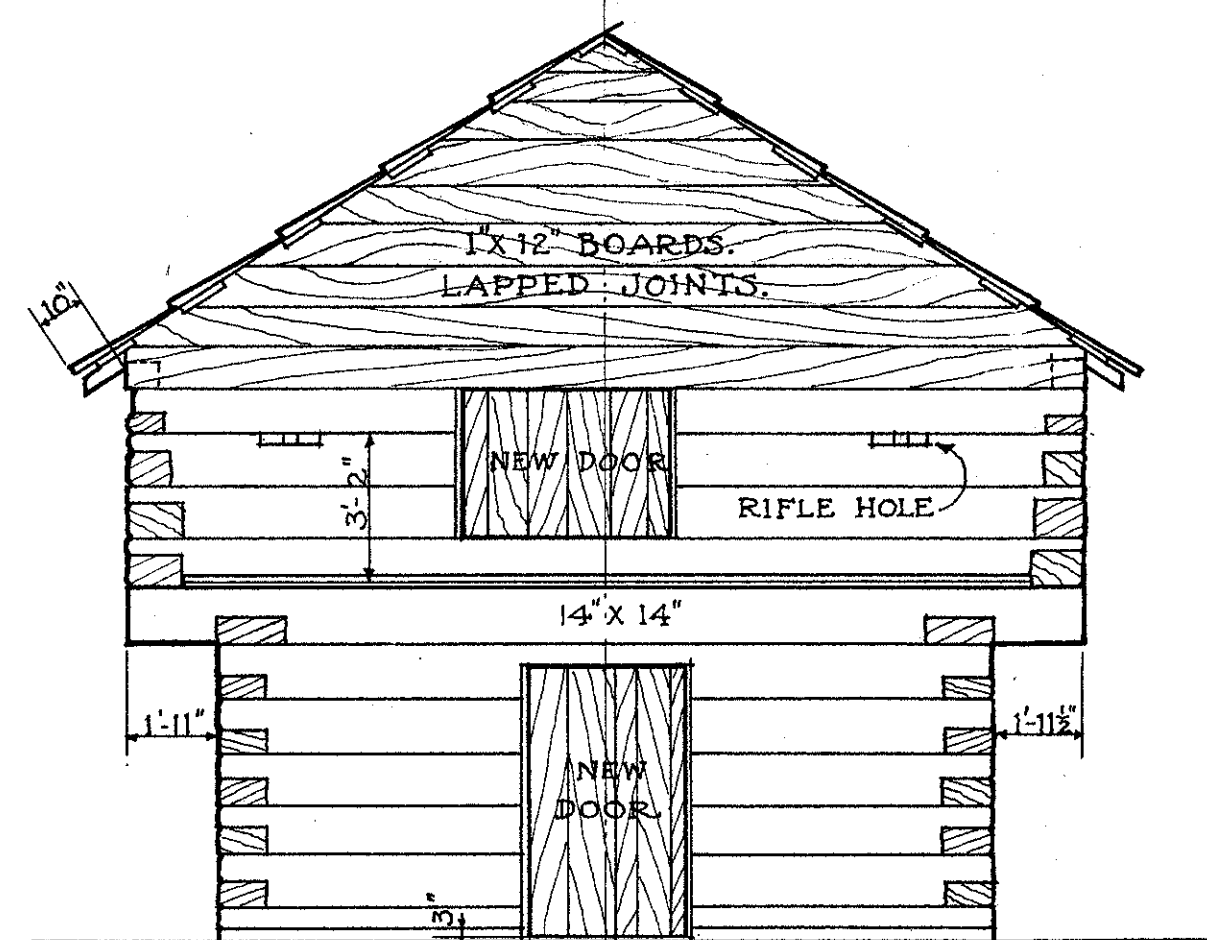

· EAST · ELEVATION ·
SCALE ¼ INCH = 1 FT.

NOTE:
SEE SECTION SHEET FOR FURTHER
DIMENSIONS AND STRUCTURAL
DETAILS.



SCALE 0 1 2 3 4 METERS.

SCALE 0 5 10 FEET.

W.J. MEYER - DEL.

U.S. DEPARTMENT OF THE INTERIOR
OFFICE OF NATIONAL PARKS, BUILDINGS, AND RESERVATIONS
BRANCH OF PLANS AND DESIGN

NAME OF STRUCTURE
· ALEXANDER · BLOCKHOUSE ·
· COUPEVILLE; · WHIDBY · ISLAND · · WASHINGTON ·

SURVEY NO.
39W-8

HISTORIC AMERICAN
BUILDINGS SURVEY
SHEET 3 OF 4 SHEETS

INDEX NO.