



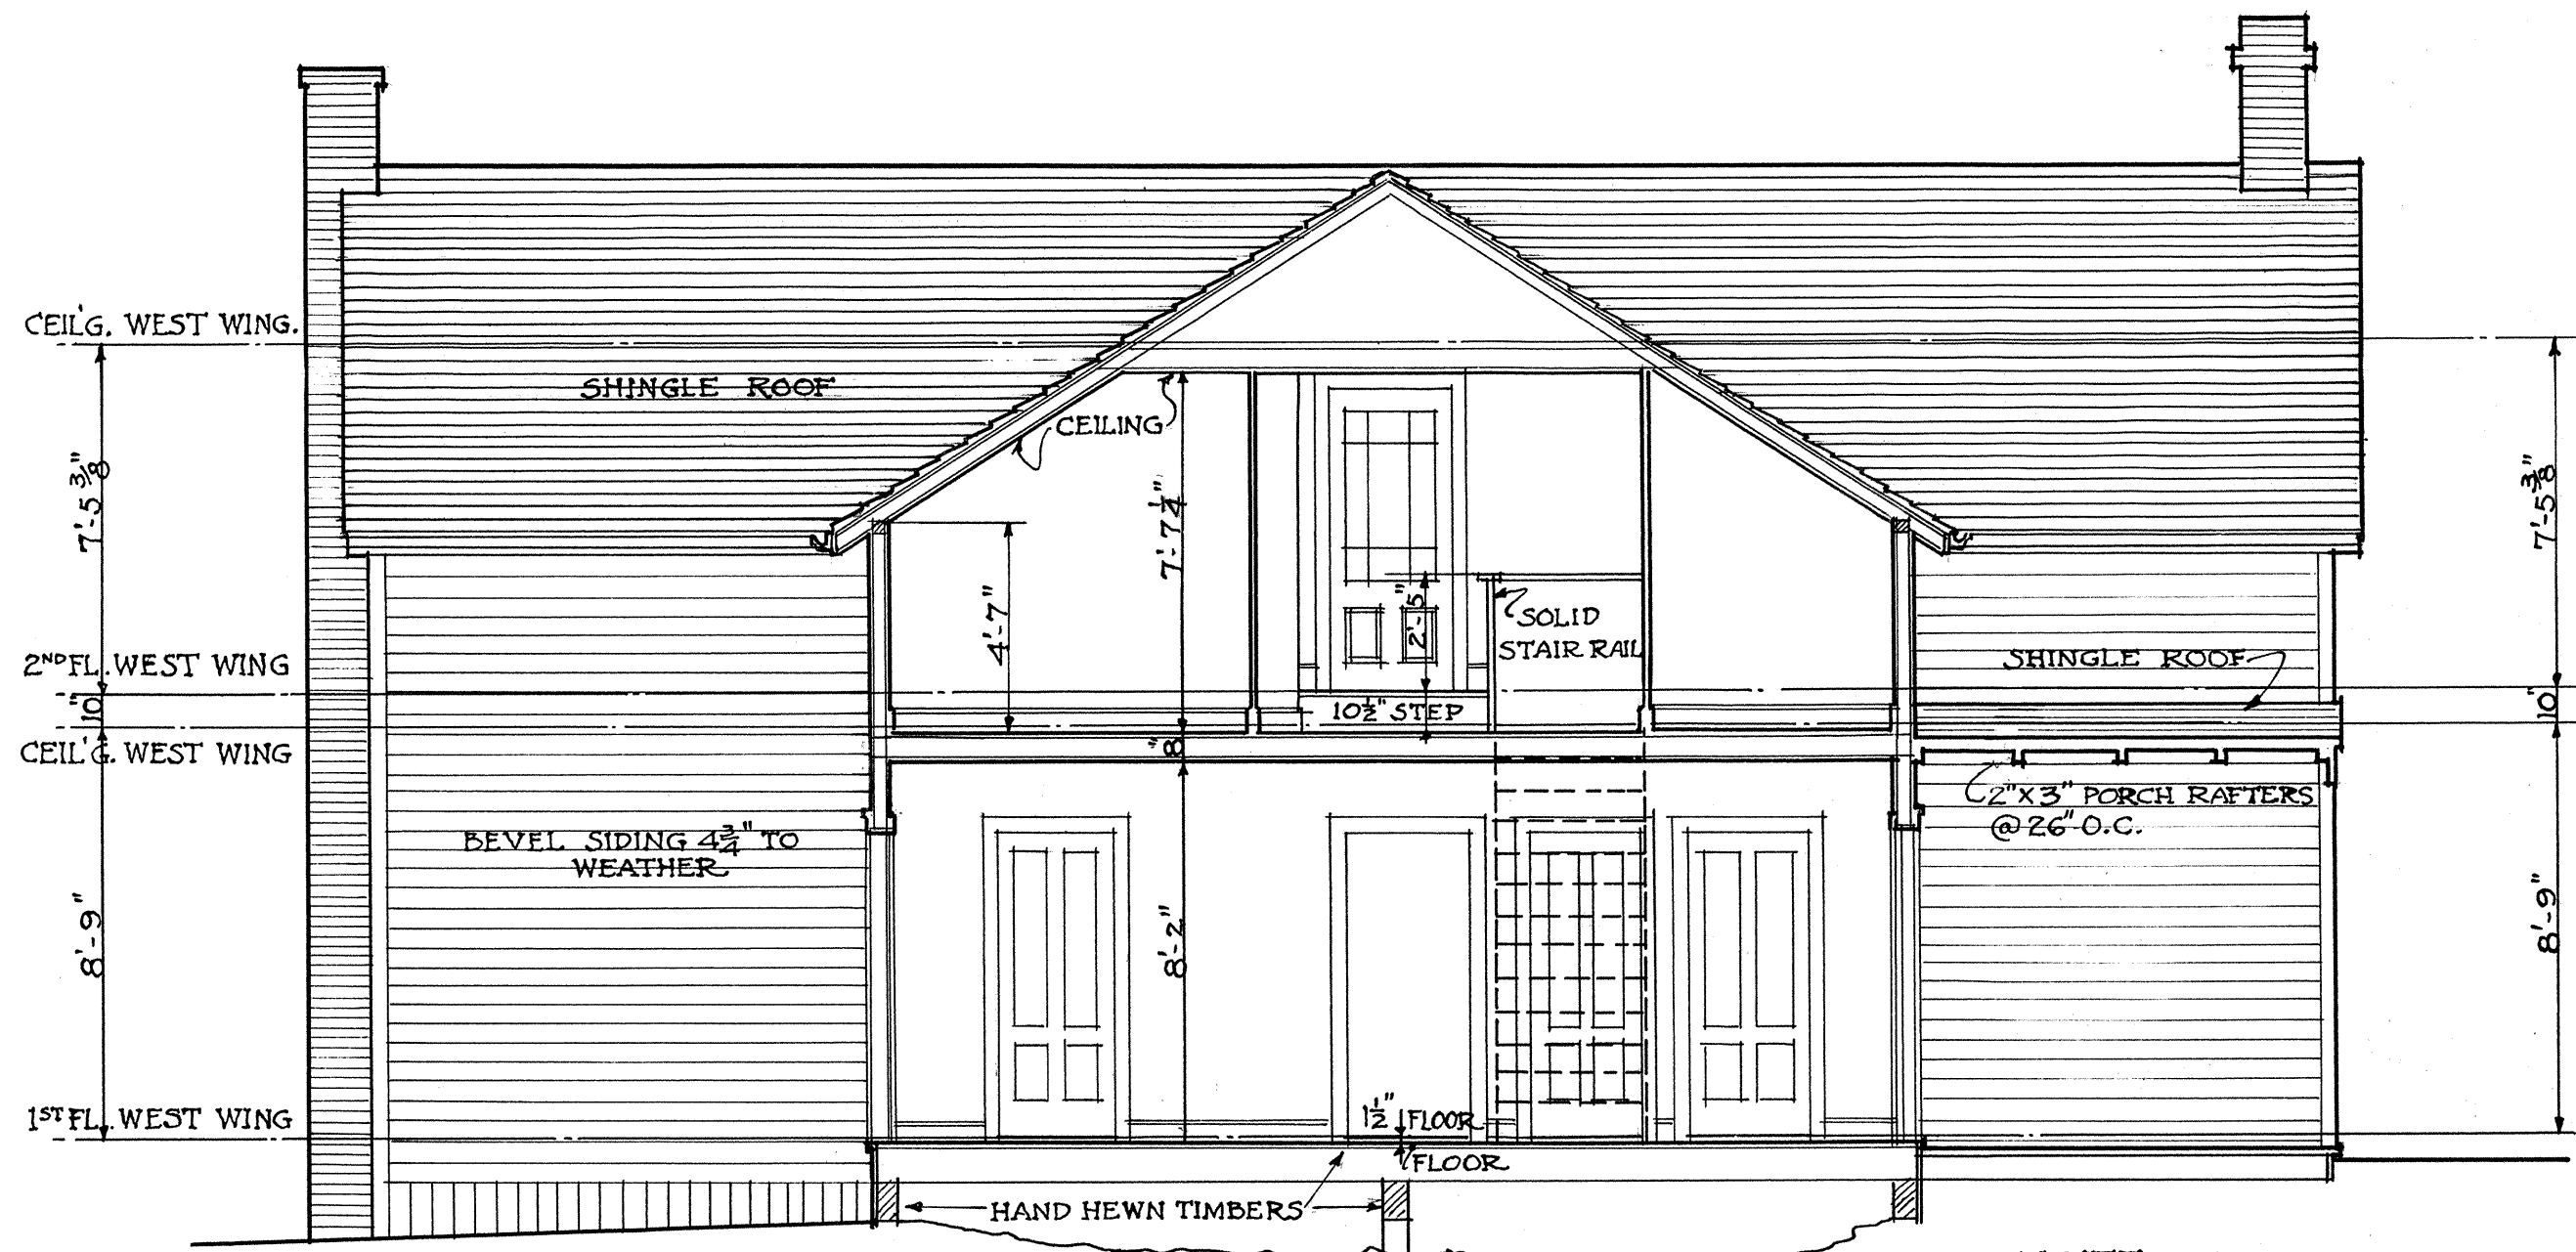

SECTION THRU HOUSE AT "A-A".

SCALE 1/4 INCH = 1 FT.


NOTE:
SEE 1ST FLOOR PLAN
FOR LOCATION OF "A-A"

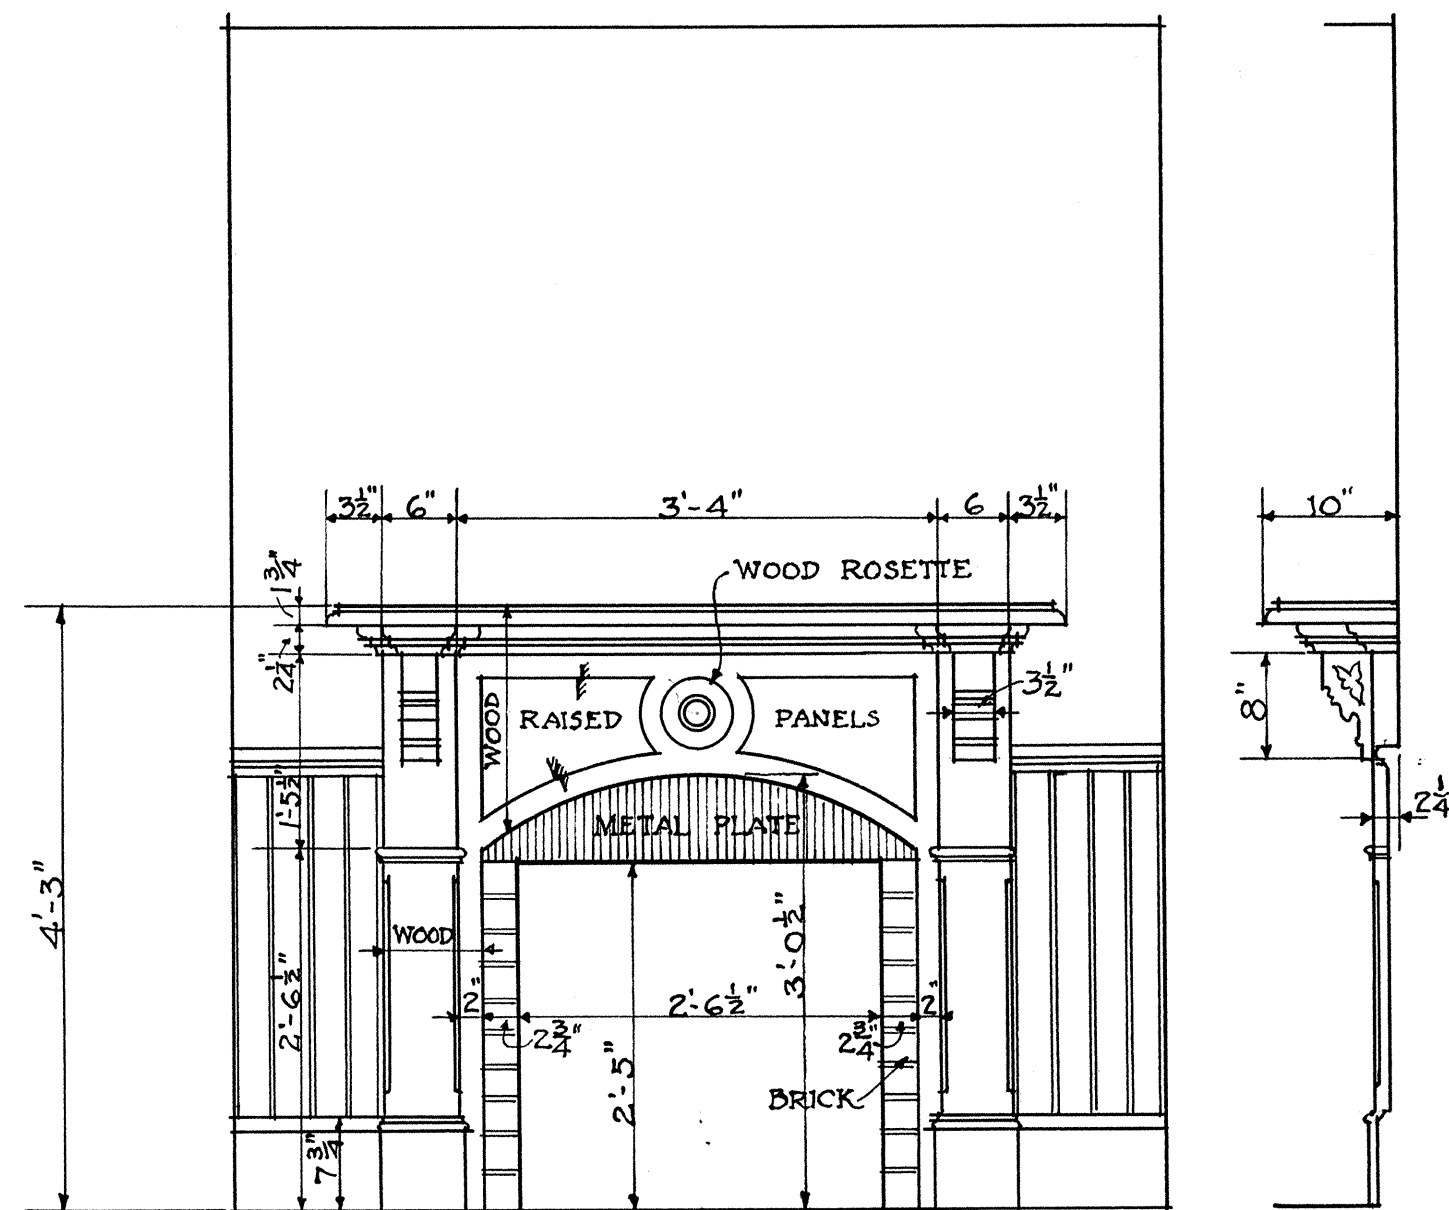

FRONT VIEW


END

3/4" SCALE DETAIL OF DINING R.M. FIREPLACE.

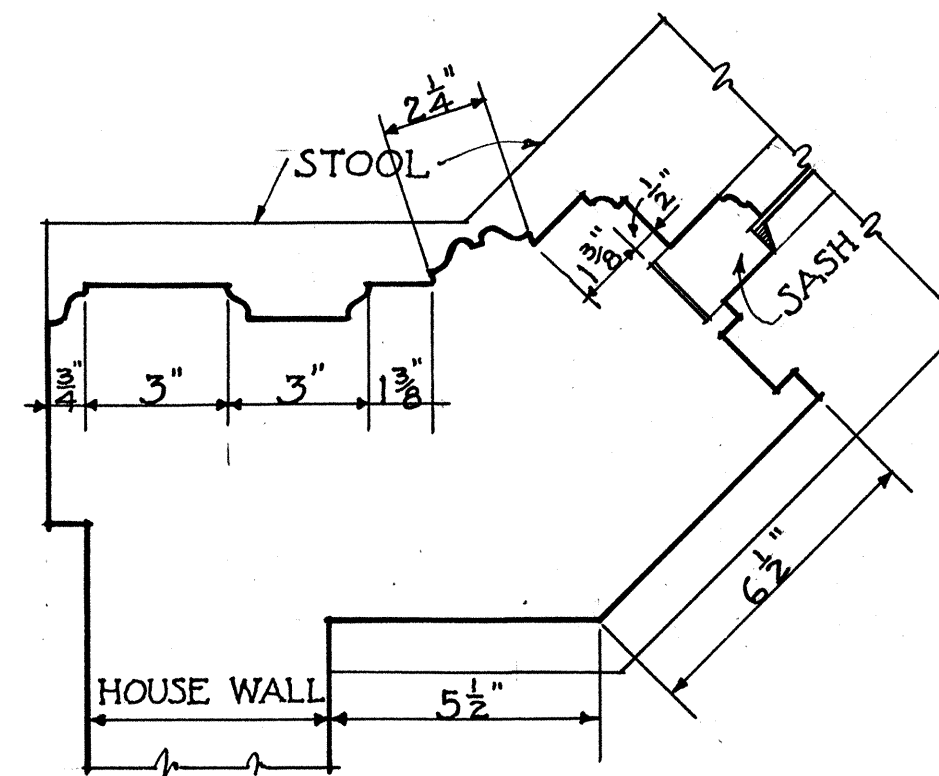

3" SCALE PLAN THRU
BAY WINDOW CORNER 3" SCALE SECTION
THRU BAY WINDOW.

WOOD
BASE

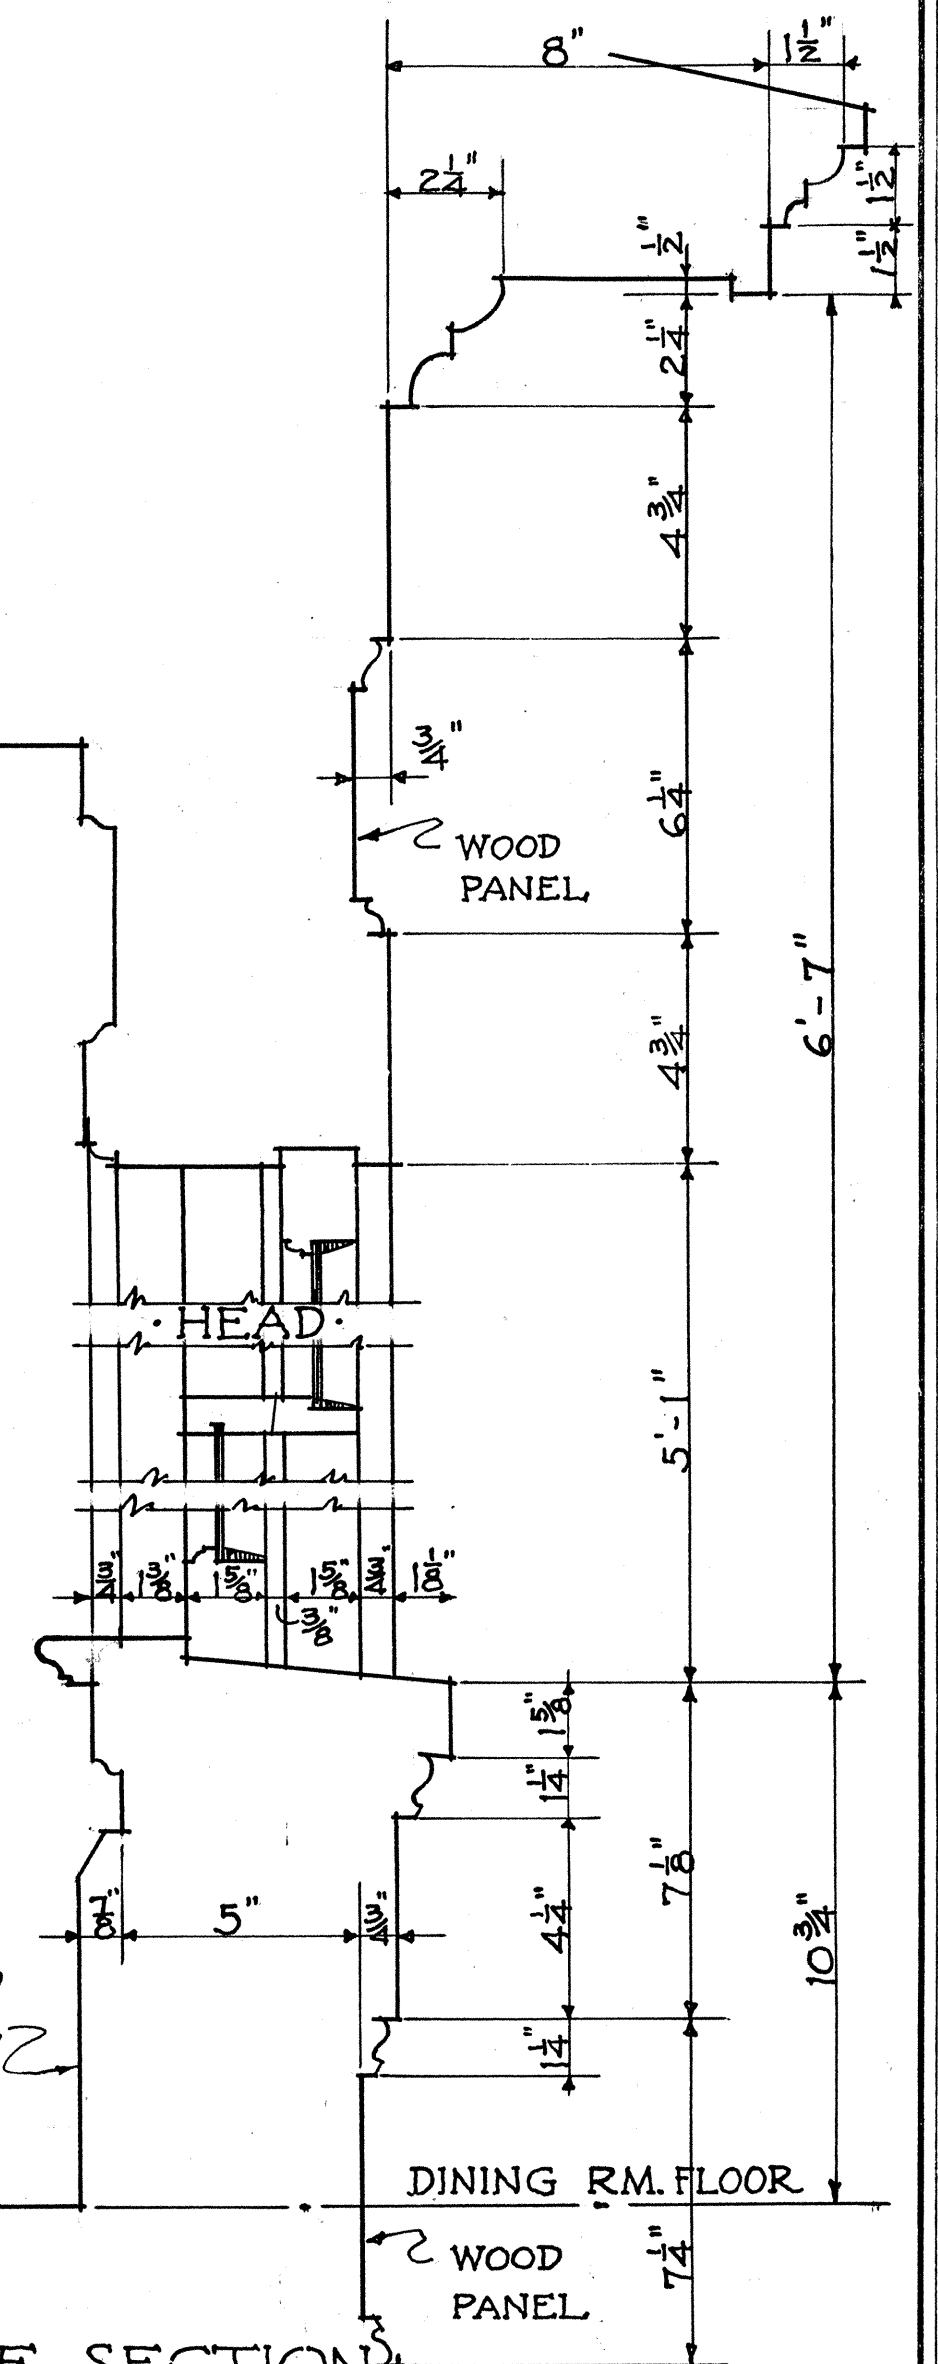

SCALE 0 1 2 3 FEET

SCALE 0 6 INCHES.

SCALE 0 5 10 FEET



F.C. STANTON-DEL.

U.S. DEPARTMENT OF THE INTERIOR
OFFICE OF NATIONAL PARKS, BUILDINGS, AND RESERVATIONS
BRANCH OF PLANS AND DESIGN

NAME OF STRUCTURE

THE EBEL HOUSE

EBEYS LANDING, NEAR COUPEVILLE.

WHIDBY ISLAND.

WASHINGTON.

SURVEY NO.

39W-13

HISTORIC AMERICAN
BUILDINGS SURVEY
SHEET 6 OF 6 SHEETS

INDEX NO.