


# Wiring Diagram

## Models:ASMUC.6.DC

SN	Sign	Description	SN	Sign	Description
6	SH	Room. RH.			
5	SWTCH	Ethernet Switch	11	ET	External Temp
4	PGD1	Programmable Graphical Display	10	ST4	Room. Temp. 4(Optional)
3	C.PCO	Controller	9	ST3	Room. Temp. 3(Optional)
2	UG	DC Power Supply	8	ST2	Room. Temp. 2(Optional)
1	QF1	Breaker	7	ST1	Room. Temp

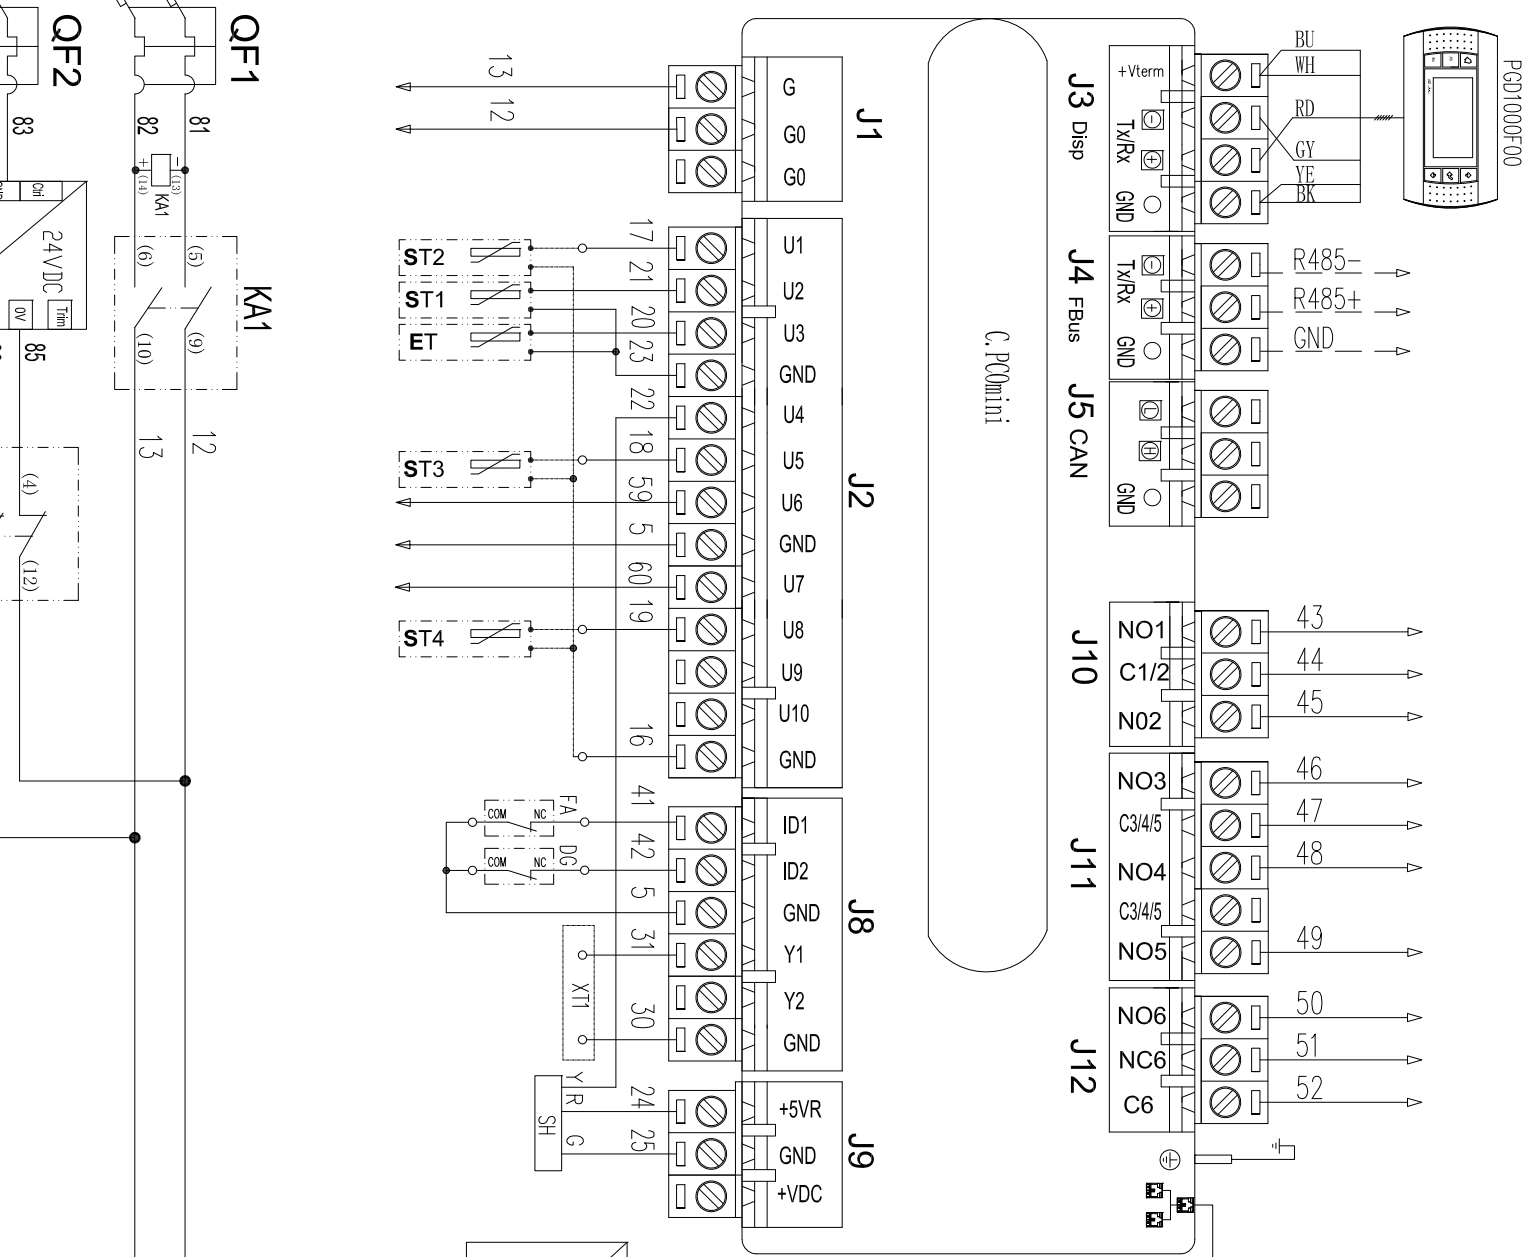

		XT1	
	PE		PE
GND	16		16
Room.Temp.2	17		17
Room.Temp.3	18		18
Room.Temp.4	19		19
Ext. Damper 0-10V	30		30
	31		31
Fire /Smoke alarm	5		5
Generator run signal	41		41
	5		5
Hydrogen Alarm	42		42
	5		5
Prime power outage	59		59
	60		60
High/low temp alarm	43		43
	44		44
HVAC 1 Alarm	45		45
	46		46
HVAC 2 Alarm	47		47
HVAC 3 Alarm	48		48
	49		49
Filter Alarm	50		50
	51		51
	52		52

SN: V02