


A Foundation 1
1 Scale: 1" : 1'

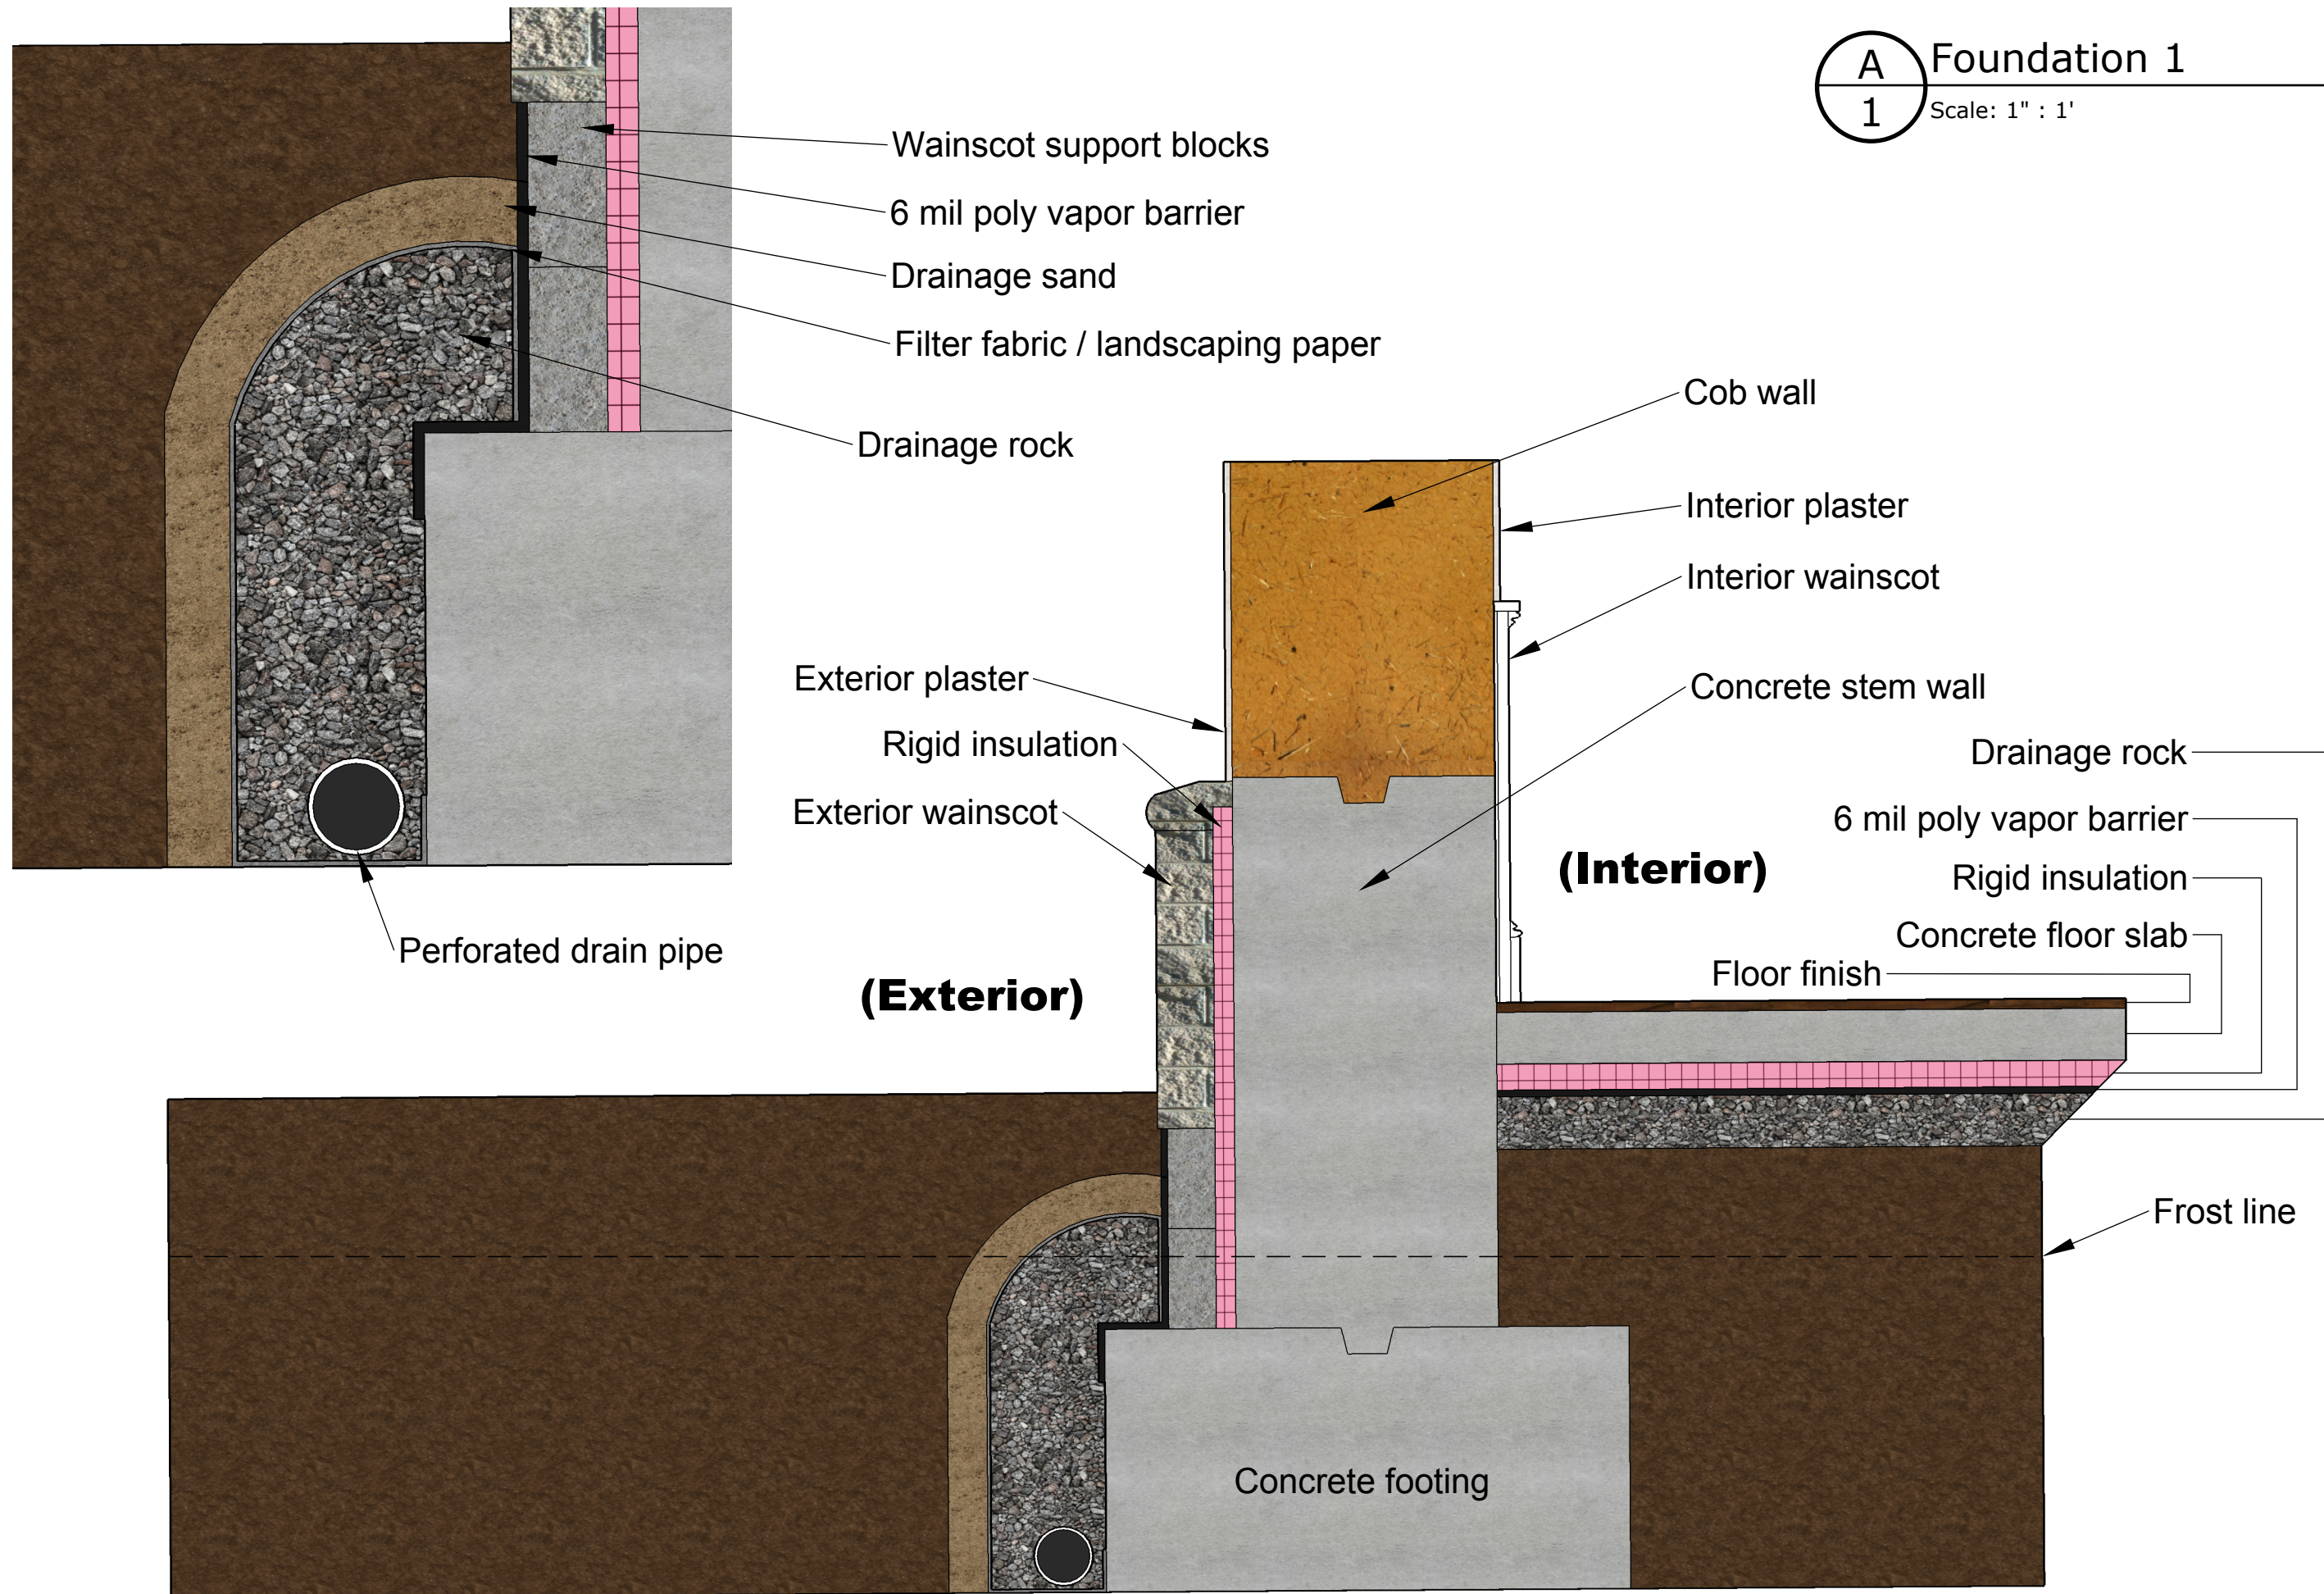


The information contained herein is considered proprietary. Transmittal to unauthorized parties without explicit permission of the authoring party is not permitted.

ISSUE
 3.15.2016
 RE-ISSUE
 MM.DD.YY

PROJECT NO.
 001
 PROJECT
 Masterclass
 2016

DRAWN BY
 Alexander Sumerrall
 DESCRIPTION
 Foundation 1

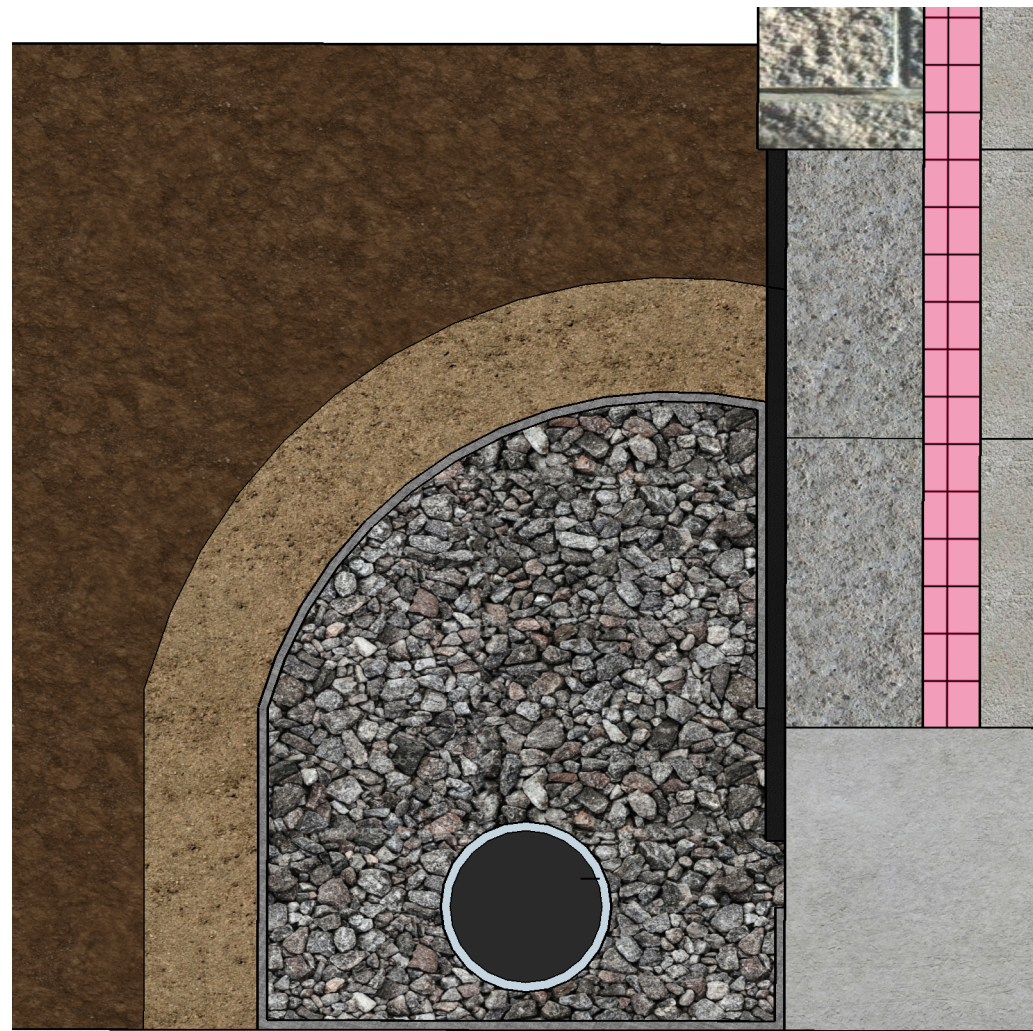

A Foundation 2
 2 Scale: 1" : 1'



The information contained herein is considered proprietary. Transmittal to unauthorized parties without explicit permission of the authoring party is not permitted.

ISSUE
 3.15.2016
 RE-ISSUE
 MM.DD.YY


PROJECT NO.
 001
 PROJECT
 Masterclass
 2016


DRAWN BY
 Alexander Sumerall
 DESCRIPTION
 Foundation 2

Frost line

Concrete block stem wall

Concrete Footing

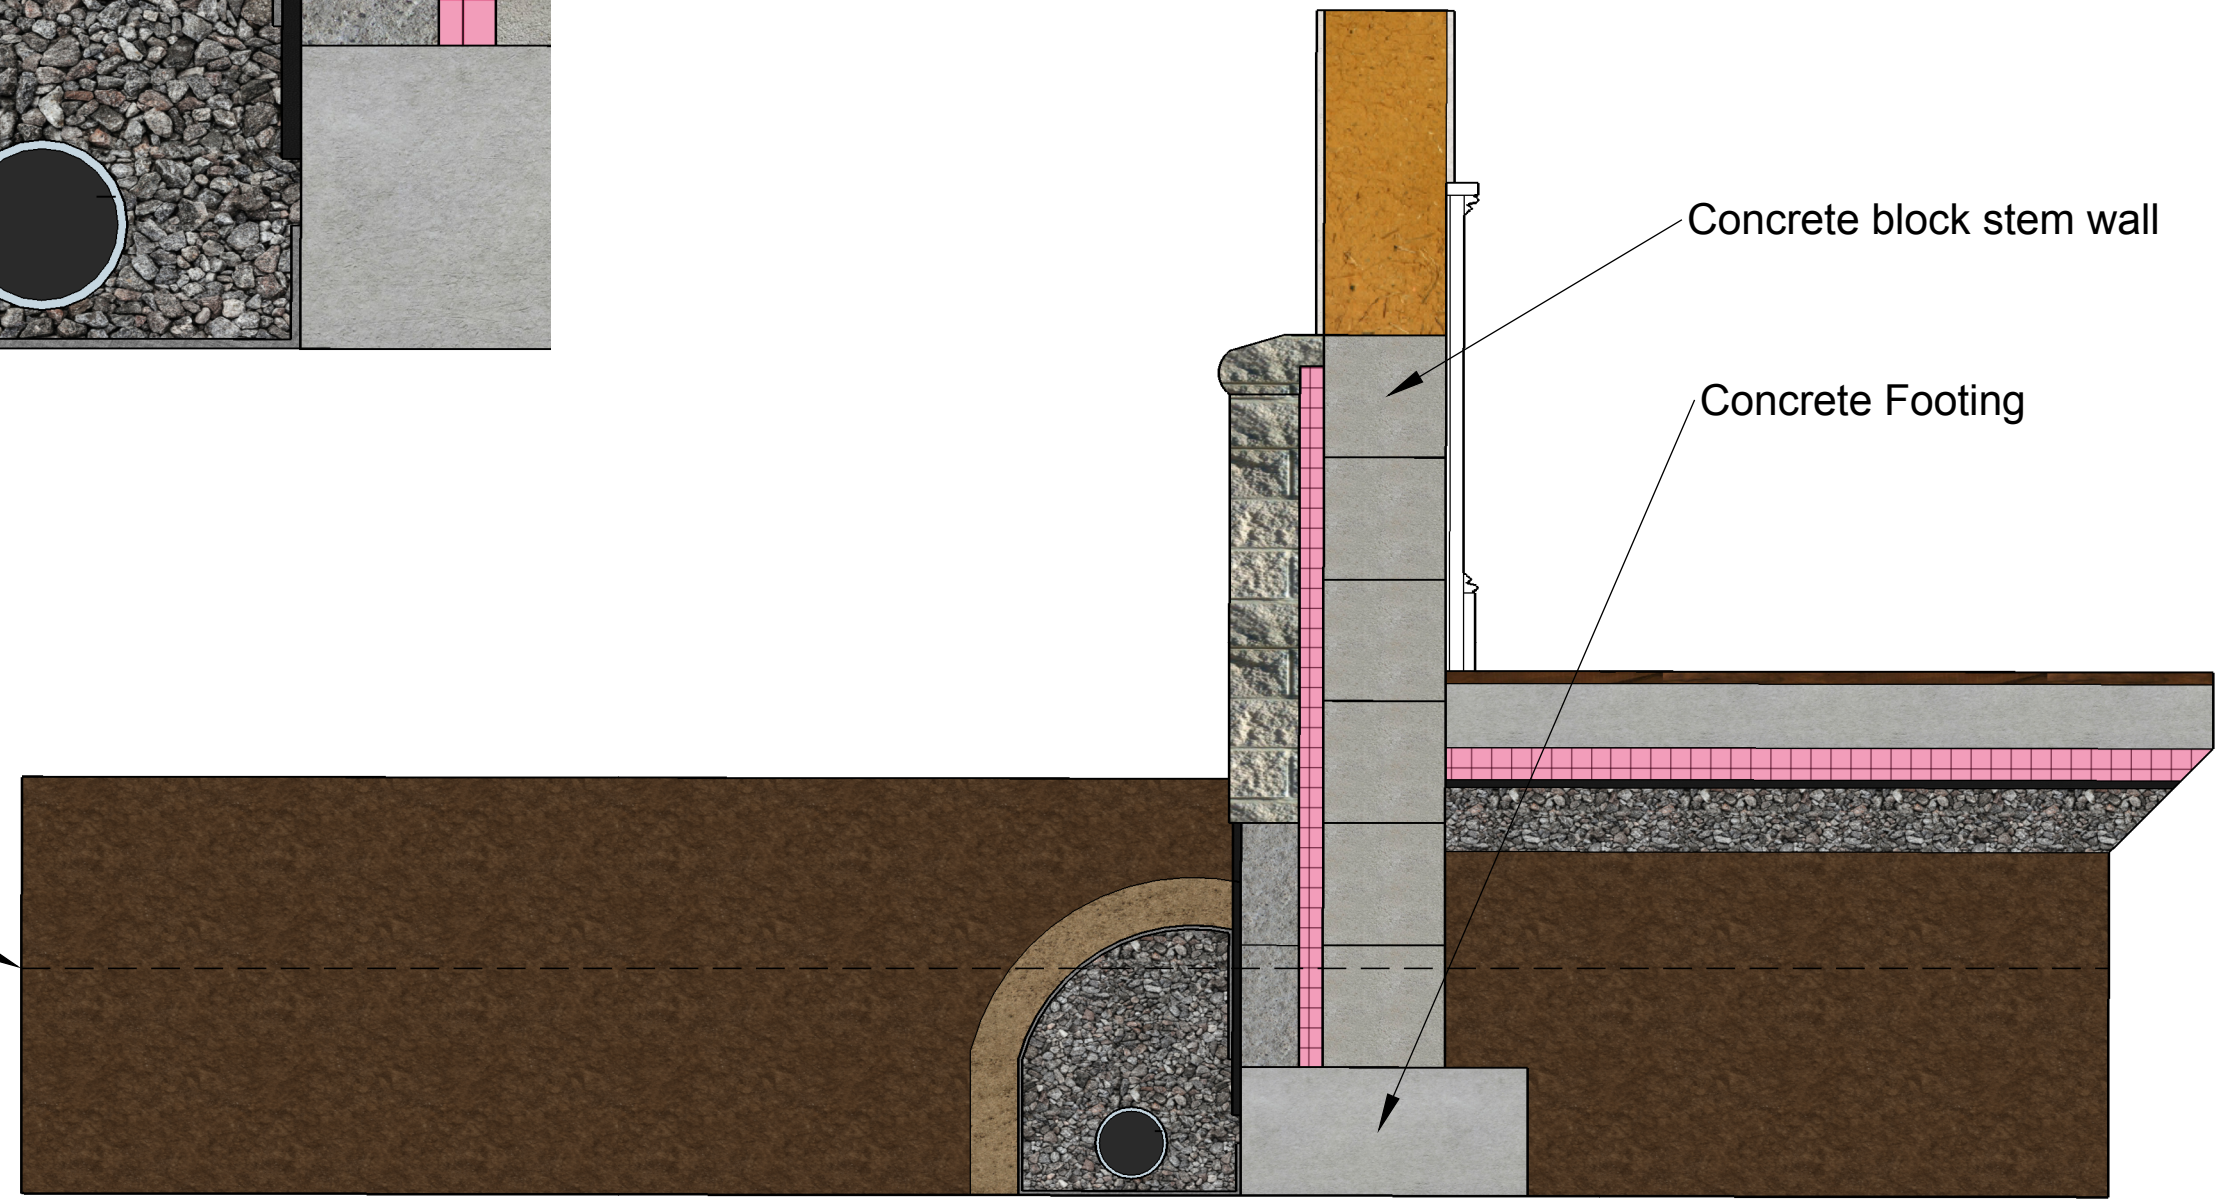

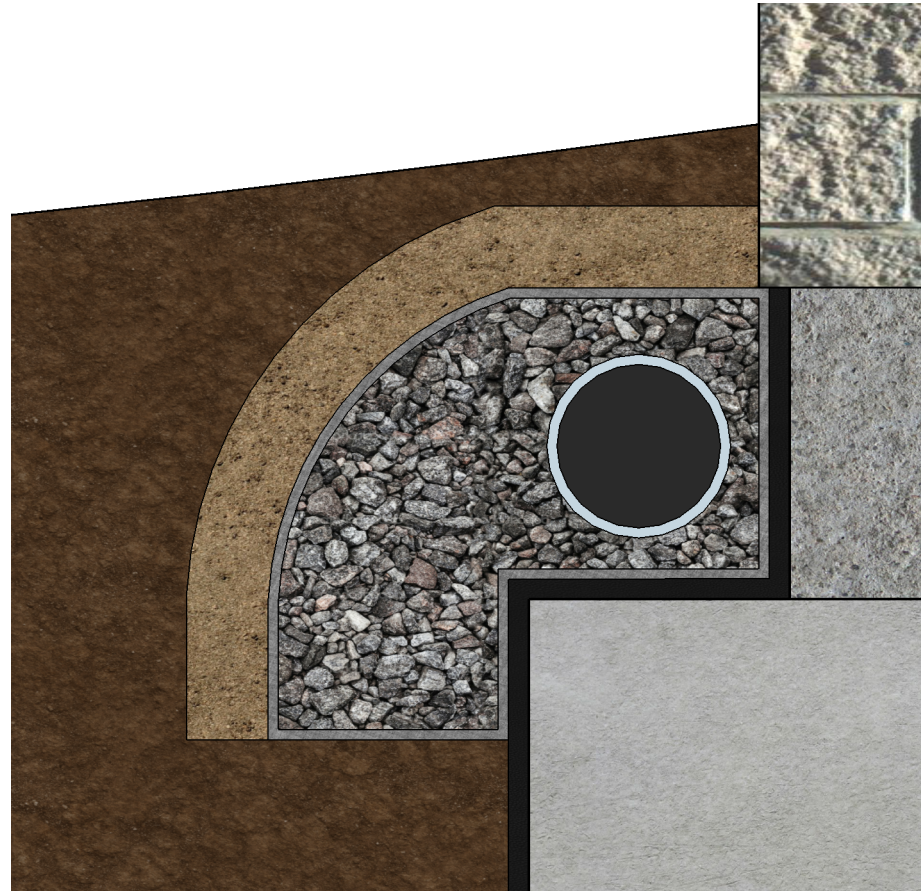

A Foundation 3
3 Scale: 1" : 1'




The information contained herein is considered proprietary. Transmittal to unauthorized parties without explicit permission of the authoring party is not permitted.

ISSUE
3.15.2016
 RE-ISSUE
 MM.DD.YY

PROJECT NO.
001
 PROJECT
Masterclass 2016

DRAWN BY
Alexander Sumerall
 DESCRIPTION
Foundation 3

Frost line

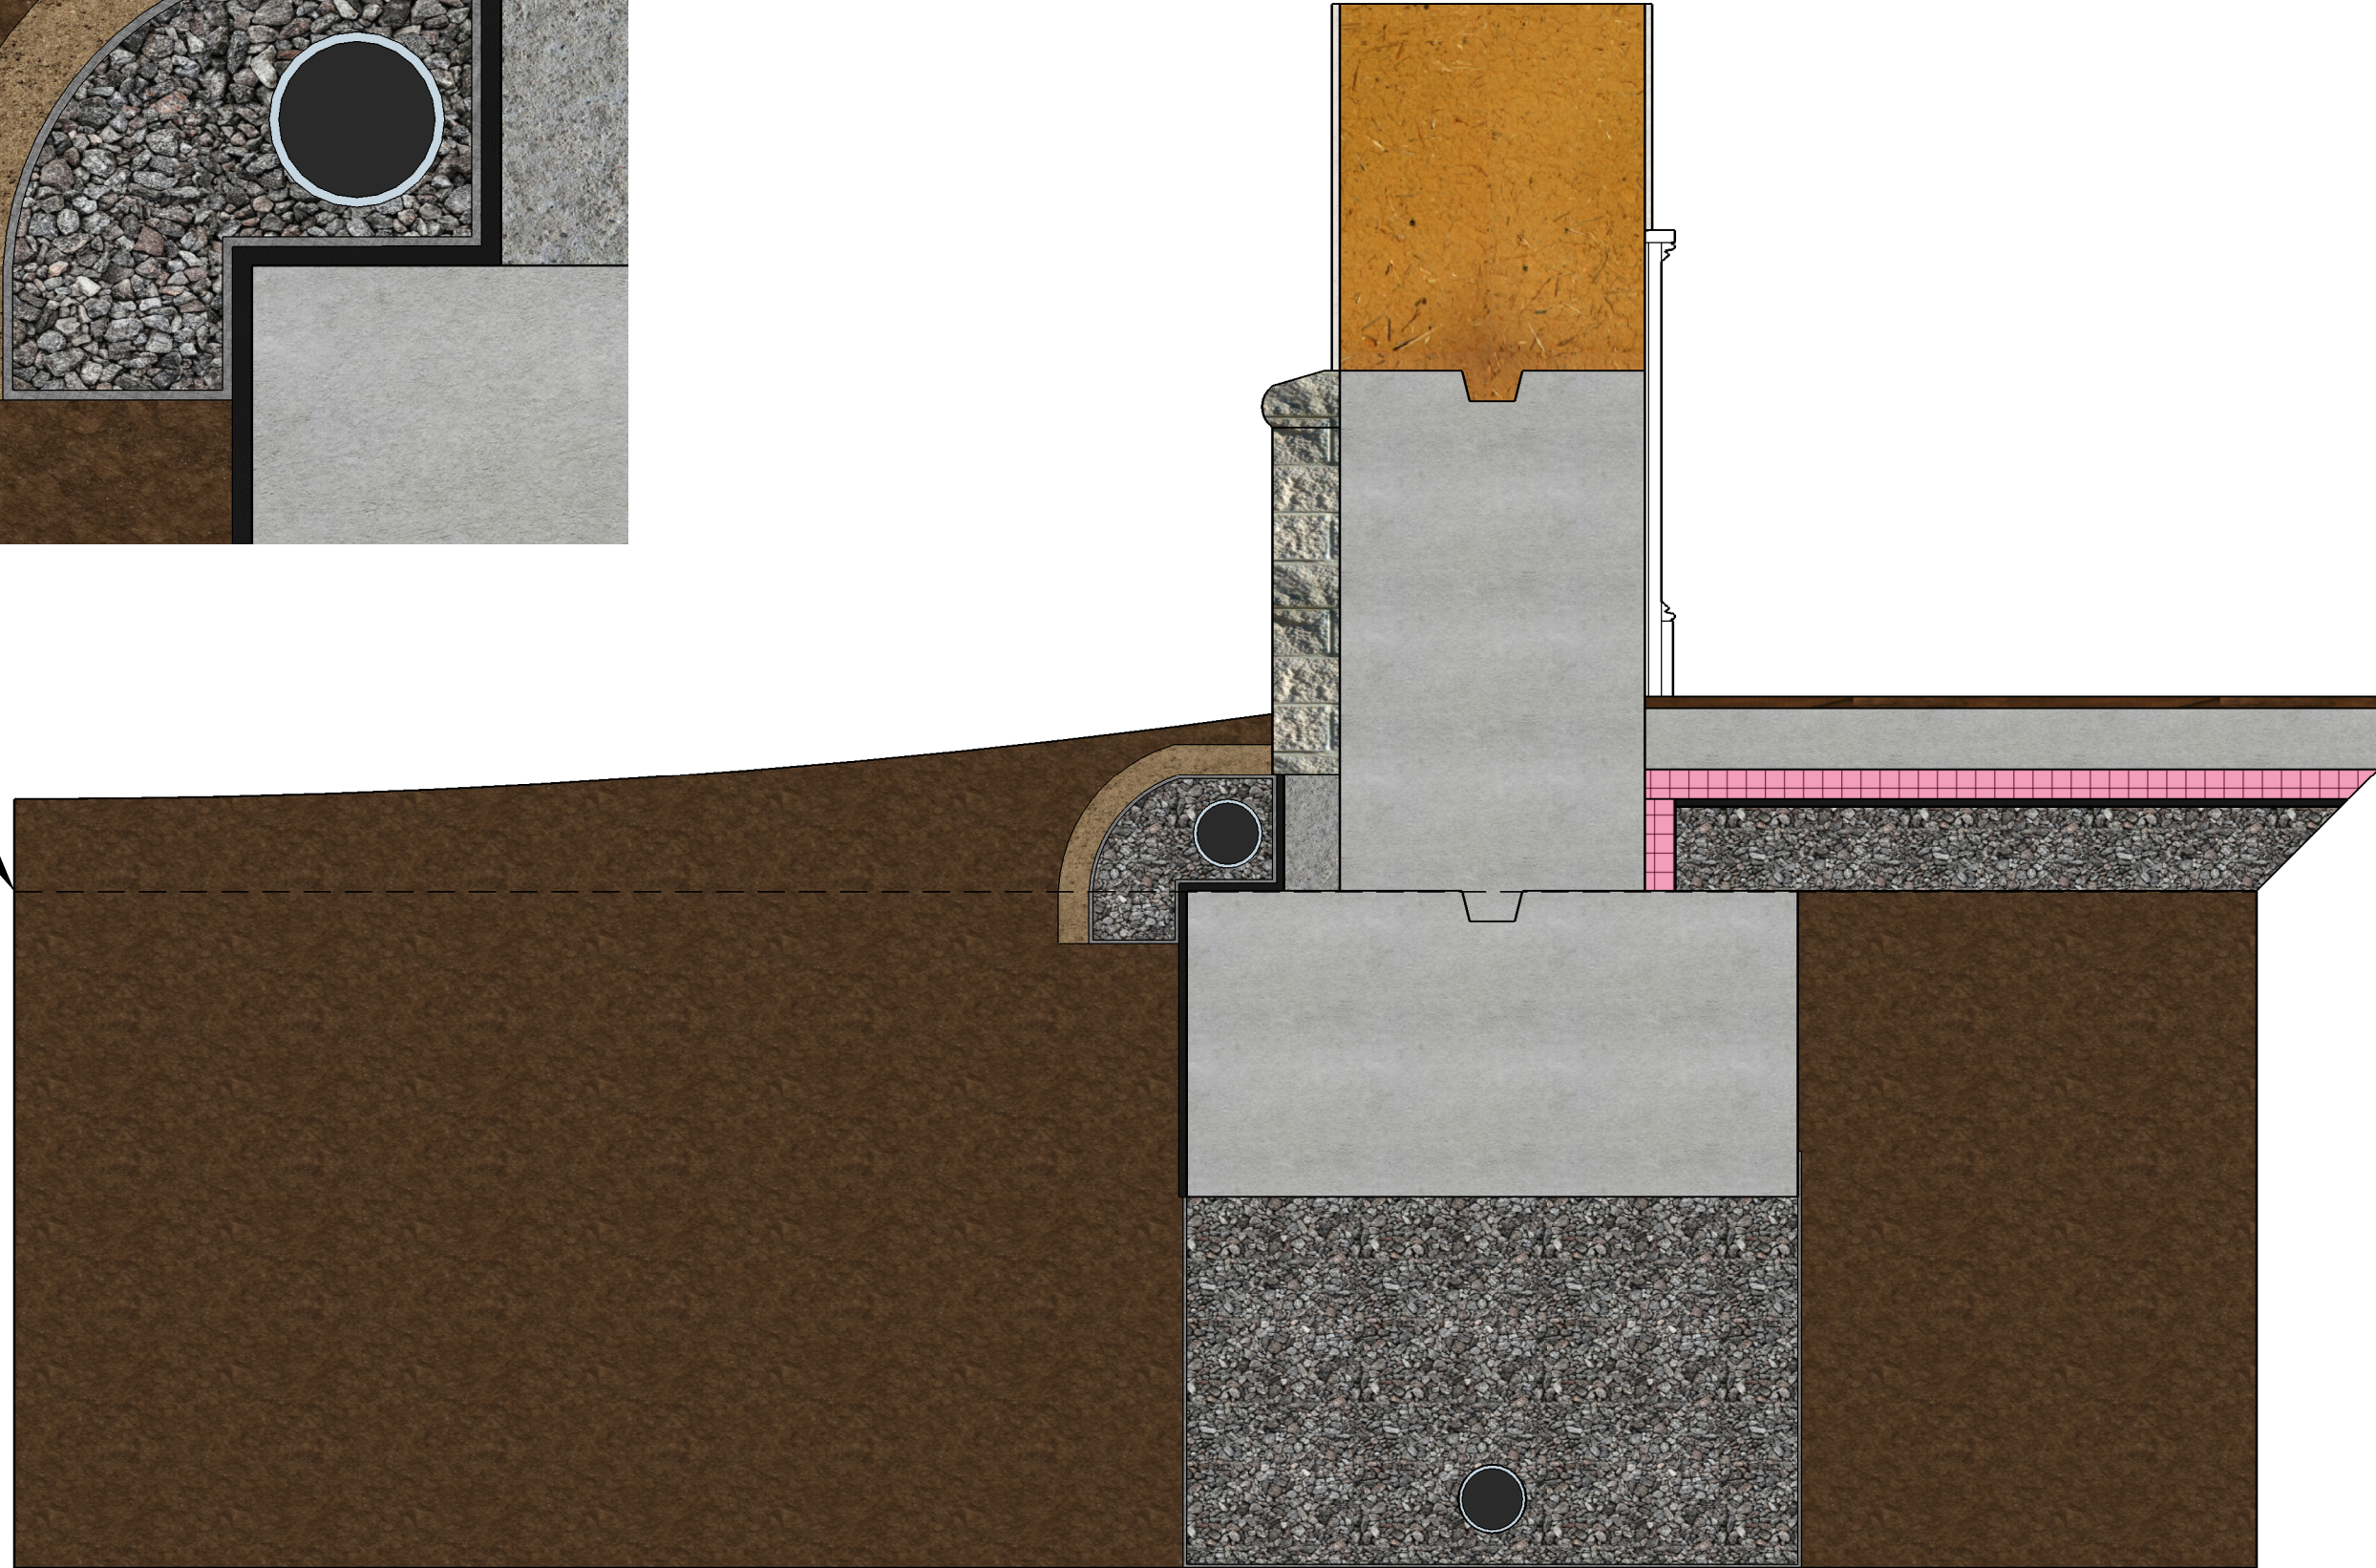



A Foundation 4
4 Scale: 1" : 1'




The information contained herein is considered proprietary. Transmittal to unauthorized parties without explicit permission of the authoring party is not permitted.

ISSUE
3.15.2016
 RE-ISSUE
 MM.DD.YY


PROJECT NO.
001
 PROJECT
Masterclass 2016

DRAWN BY
Alexander Sumerall
 DESCRIPTION
Foundation 4

Frost line

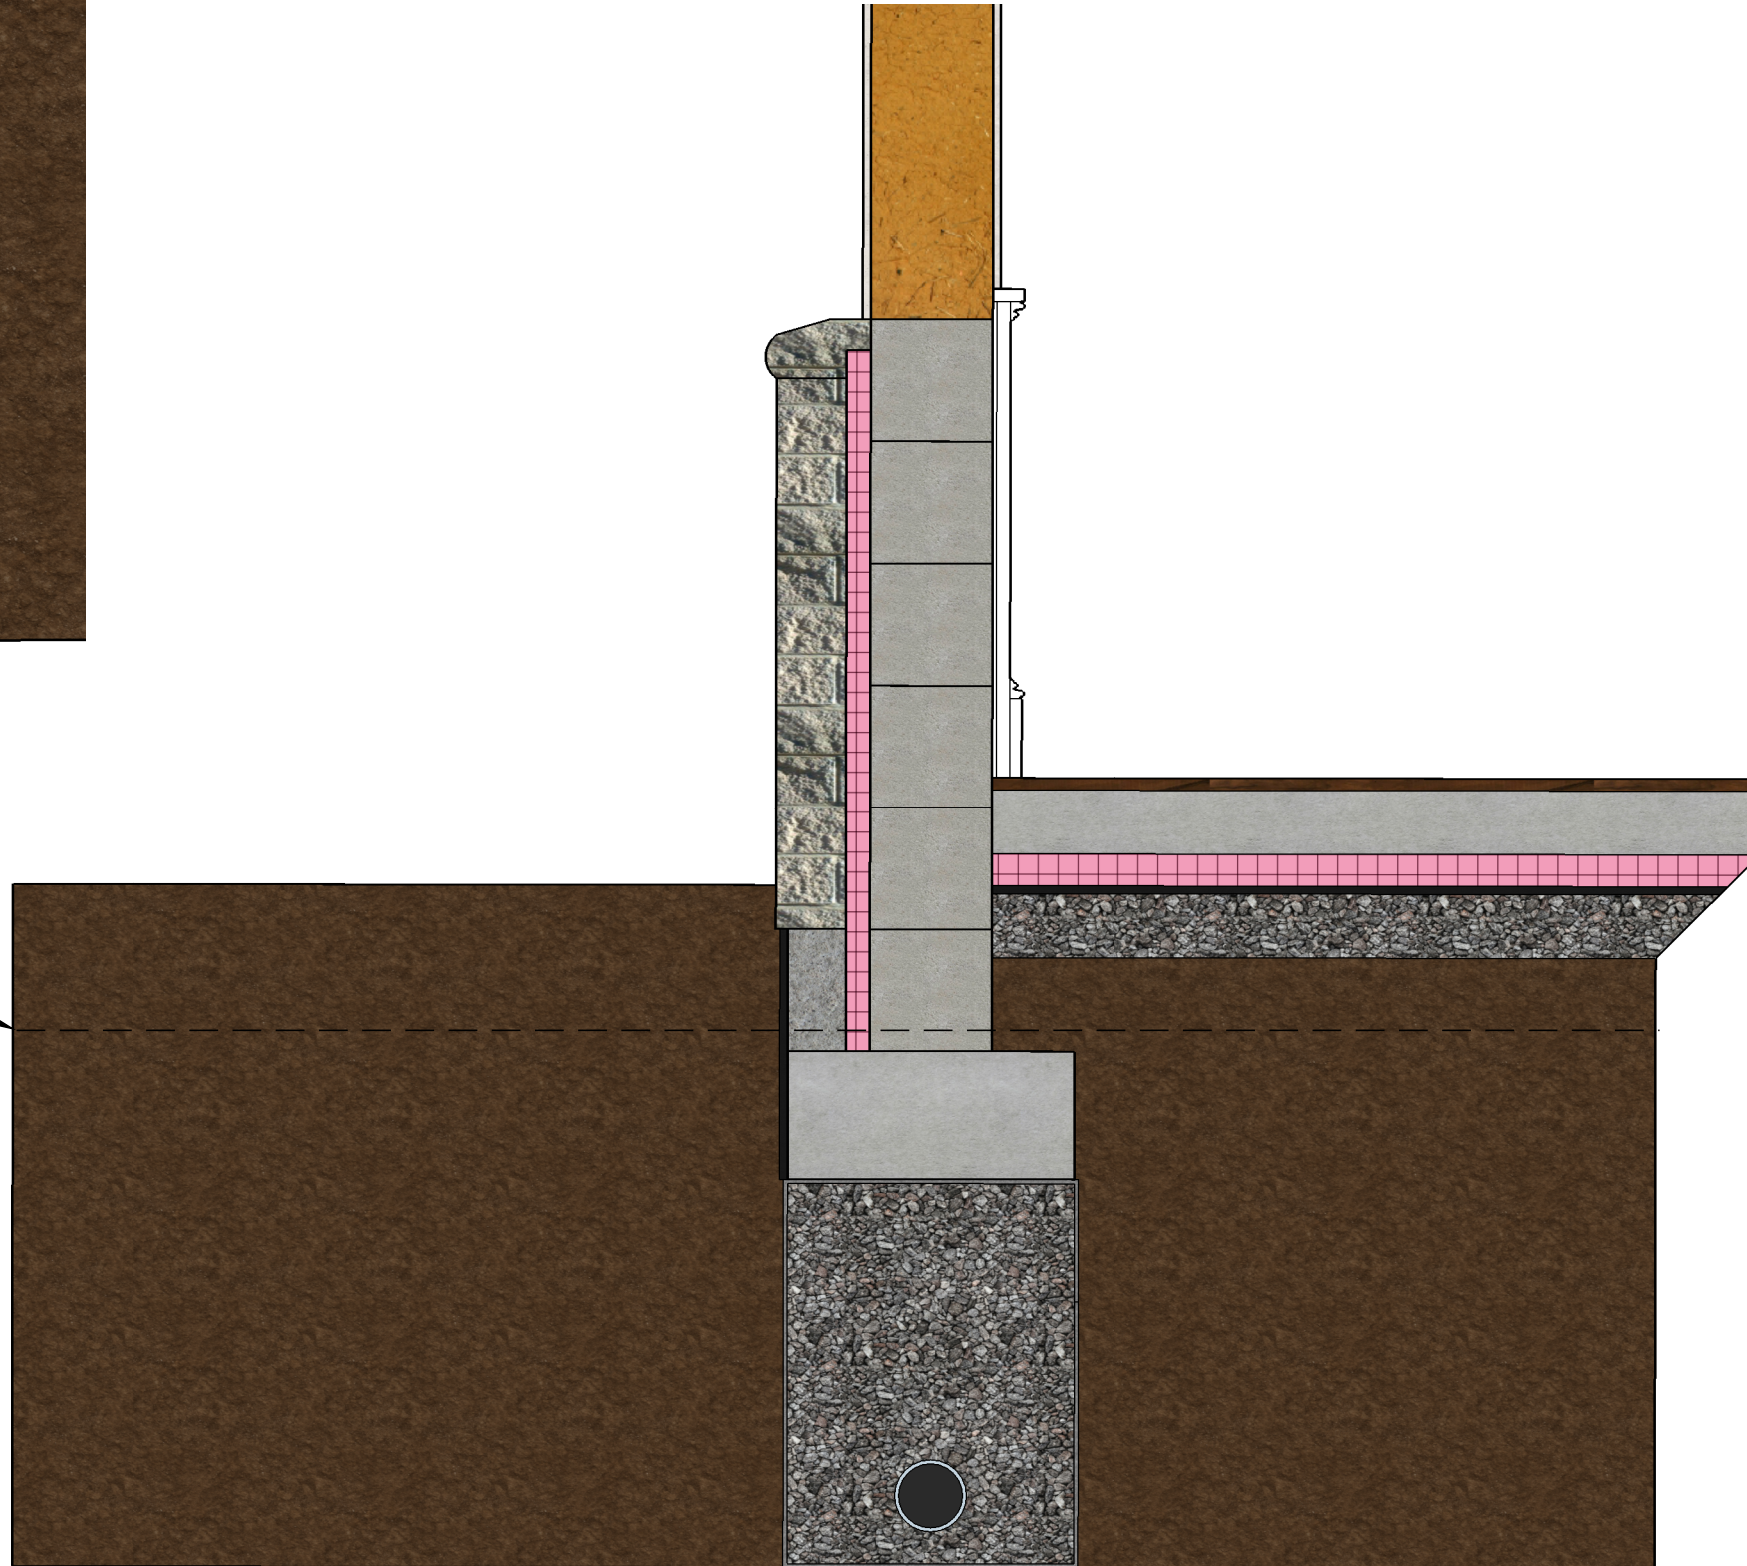

A Foundation 5
5 Scale: 1" : 1'

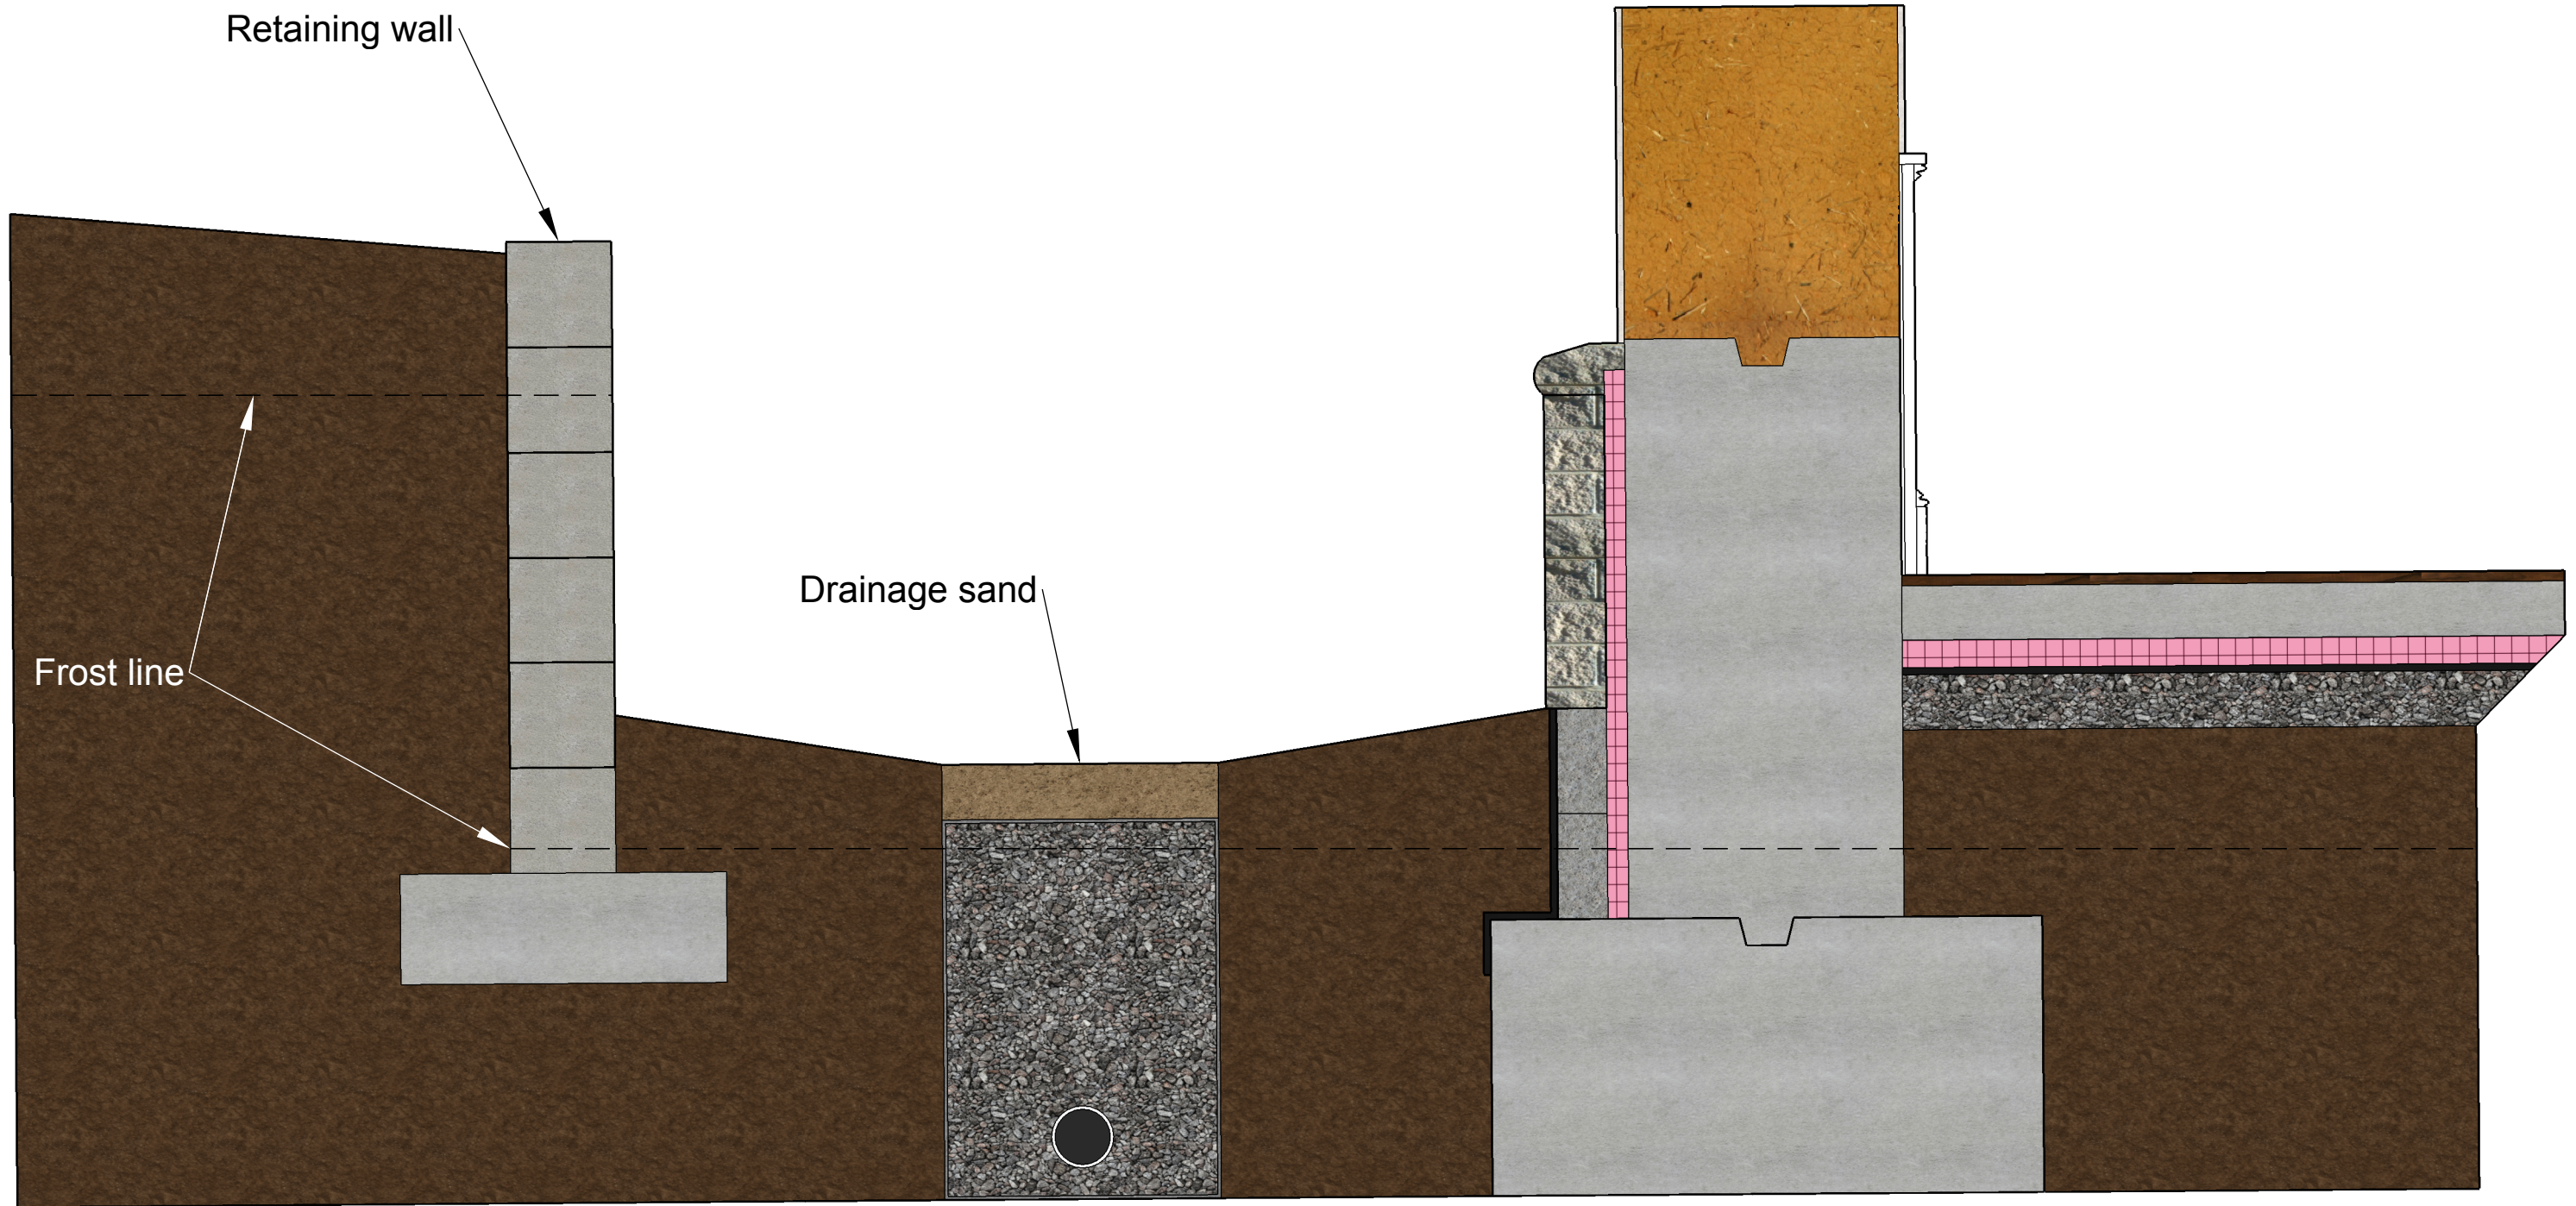


The information contained herein is considered proprietary. Transmittal to unauthorized parties without explicit permission of the authoring party is not permitted.

ISSUE
3.15.2016
 RE-ISSUE
 MM.DD.YY

PROJECT NO.
001
 PROJECT
Masterclass 2016

DRAWN BY
Alexander Sumerall
 DESCRIPTION
Foundation 5

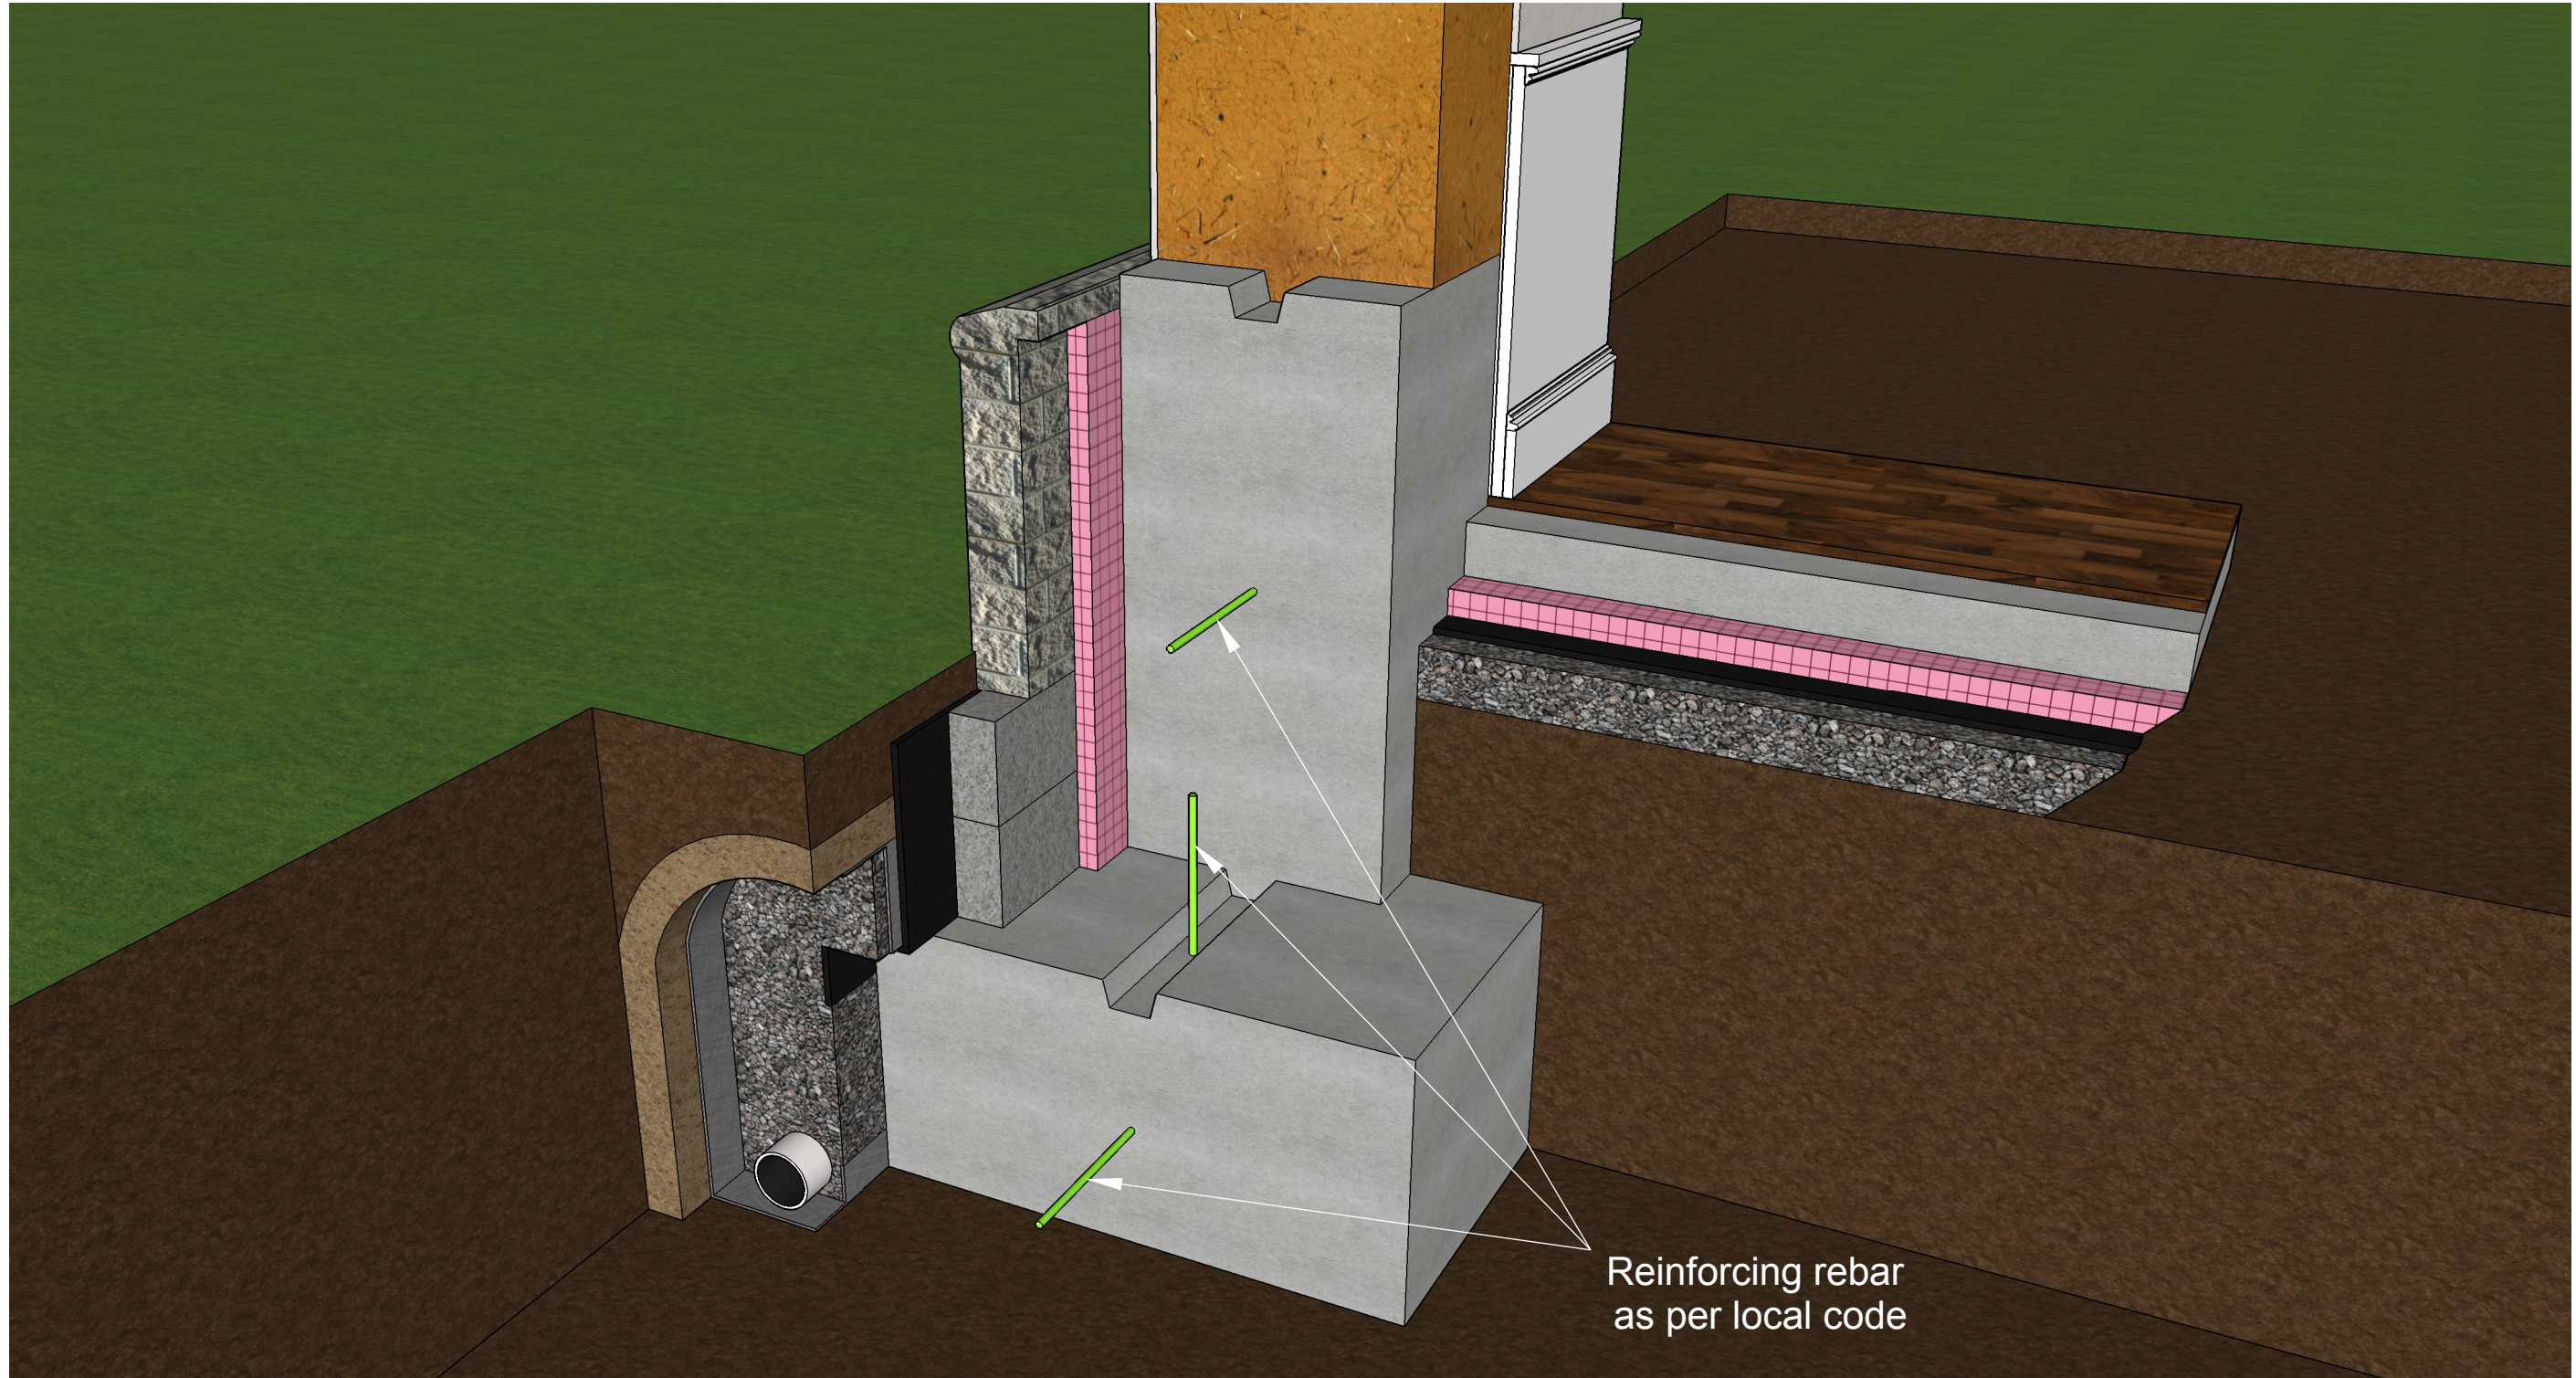

The information contained herein is considered proprietary. Transmittal to unauthorized parties without explicit permission of the authoring party is not permitted.

ISSUE
3.15.2016
RE-ISSUE
MM.DD.YY

PROJECT NO.
001
PROJECT
Masterclass
2016

DRAWN BY
Alexander Sumerall
DESCRIPTION
Foundation 1 in 3D