


GRAND TRUNK RY. STATION YARD
PRAIRIE SIDING
 SCALE 200 FT = 1 INCH

GRAND TRUNK RY. PROPERTY
 WITHIN LINES BORDERED GREEN

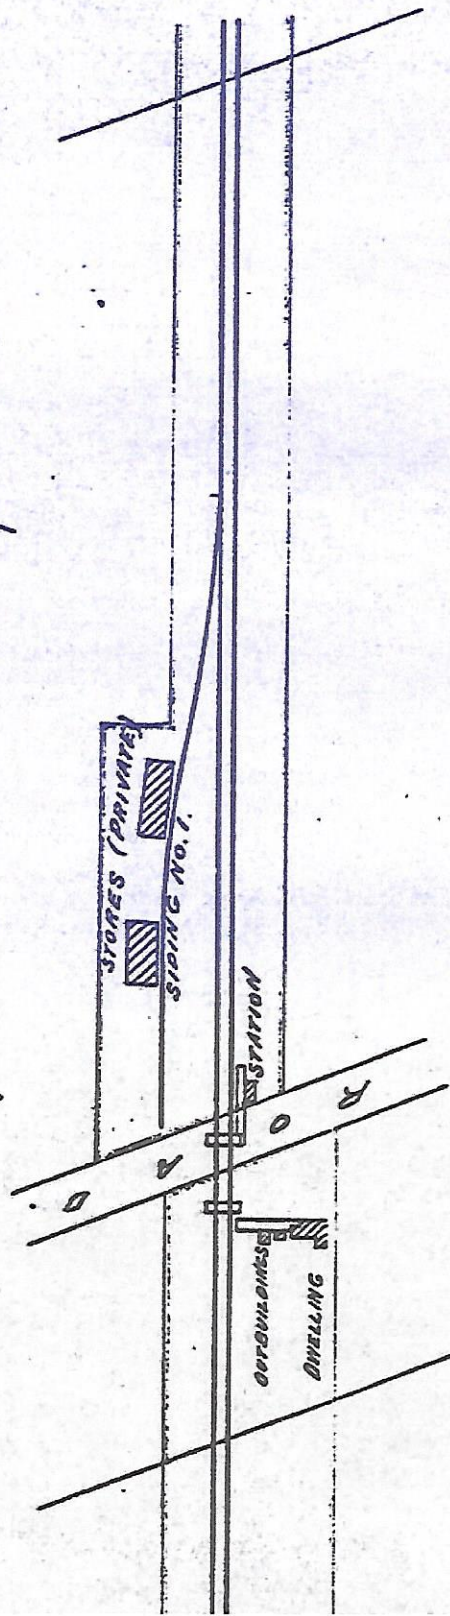

BUILDINGS.

| | | |
|--------------|------|-----------|
| STATION | WOOD | 20' x 12' |
| DWELLING | " | 26' x 10' |
| " | " | 15' x 14' |
| " | " | 11' x 10' |
| OUTBUILDINGS | " | 10' x 7' |
| " | " | 13' x 9' |

SIDING.

| | | |
|-------------|--------|---------|
| SIDING No 1 | LENGTH | 618 FT. |
|-------------|--------|---------|