



Basement  
1/8" = 1'-0"

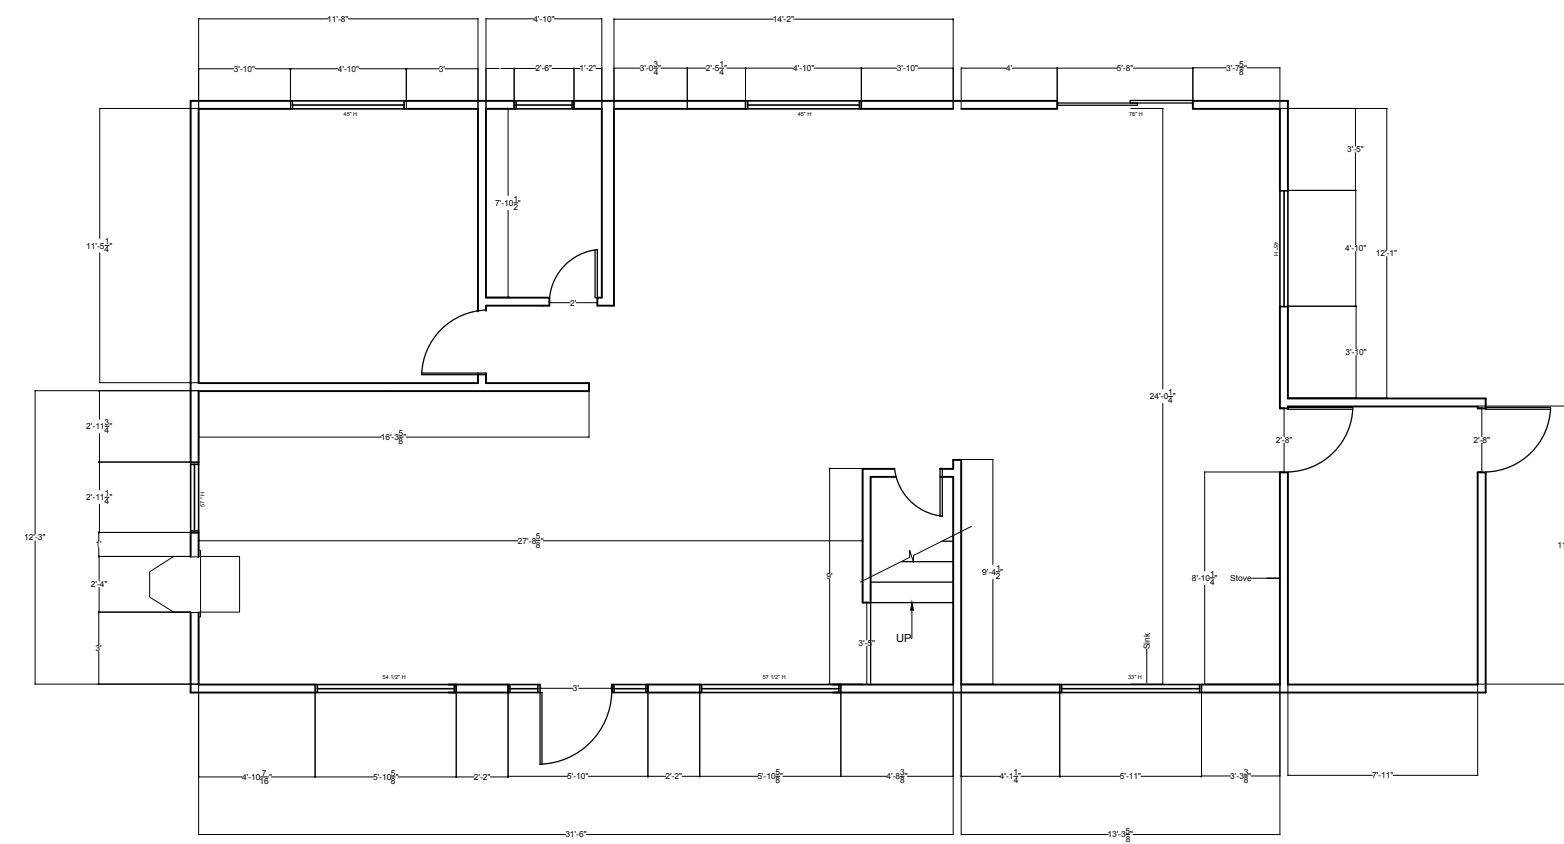

First Floor  
1/8" = 1'-0"

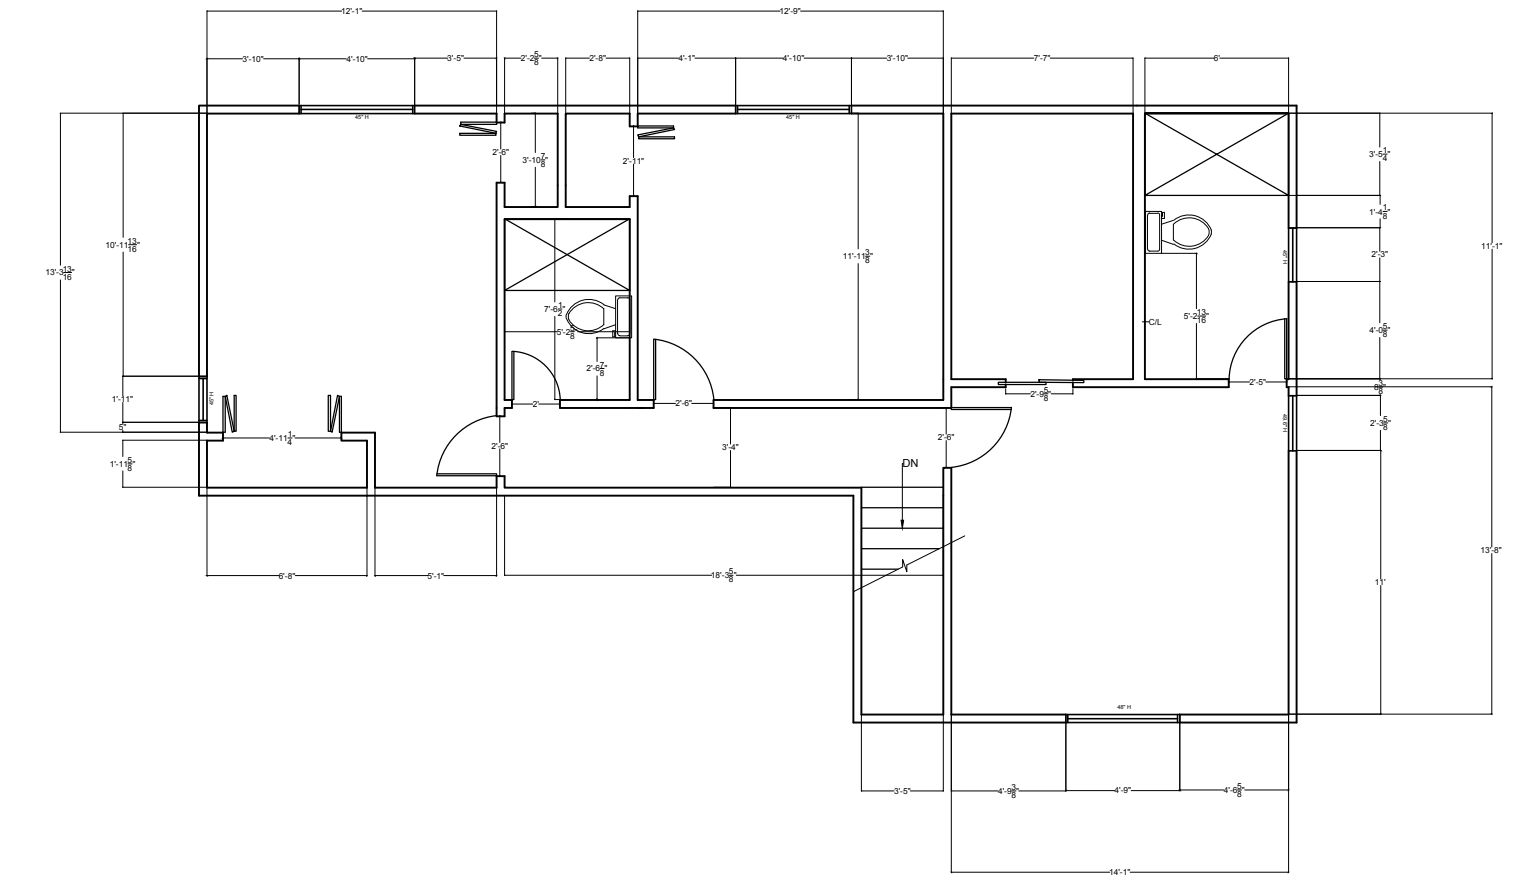

Second Floor  
1/8" = 1'-0"