



Basement
1/8" = 1'-0"

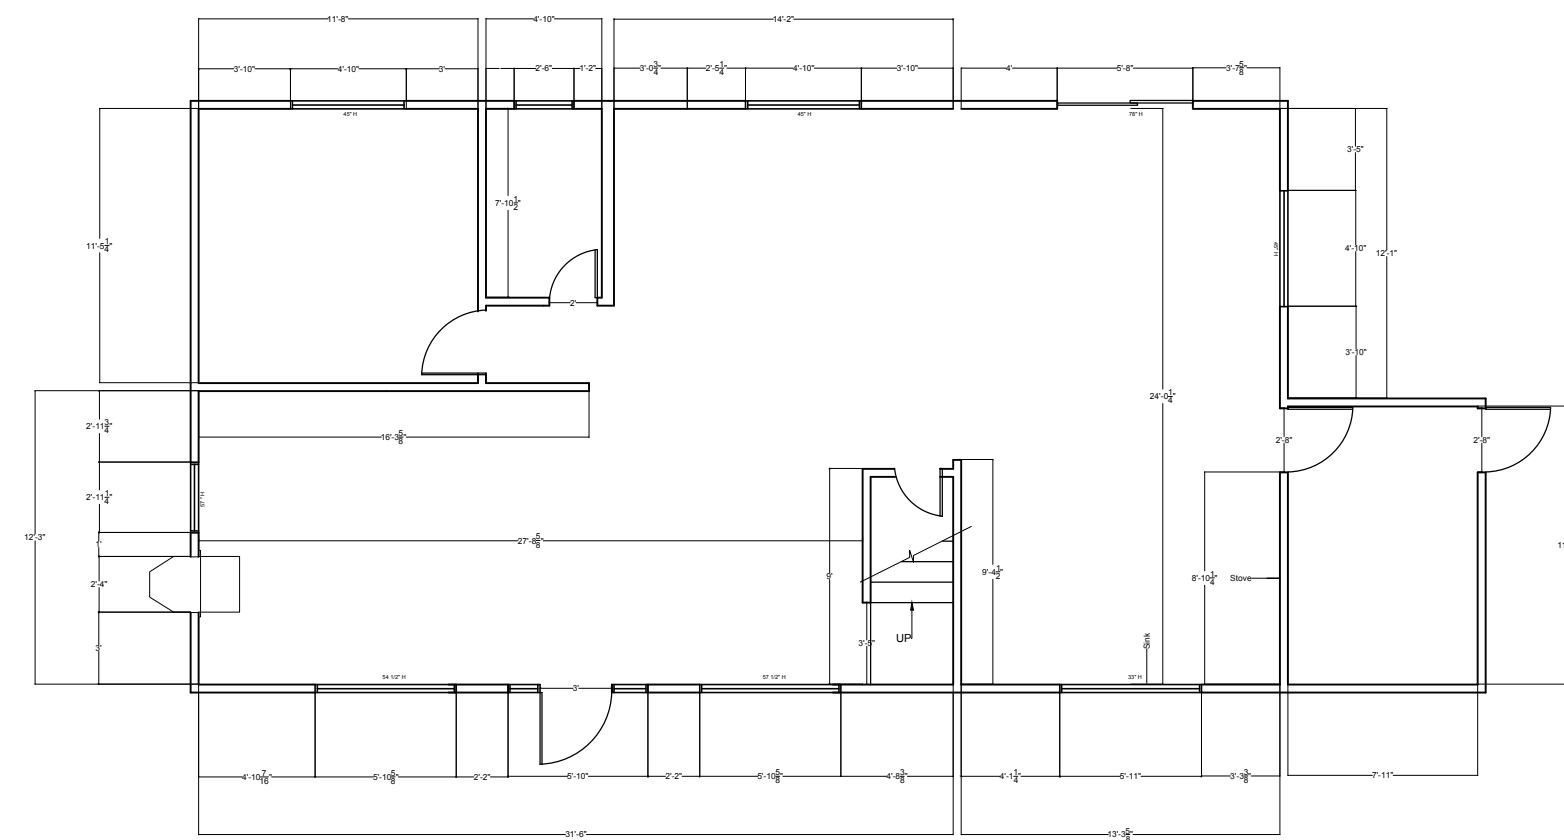

First Floor
1/8" = 1'-0"

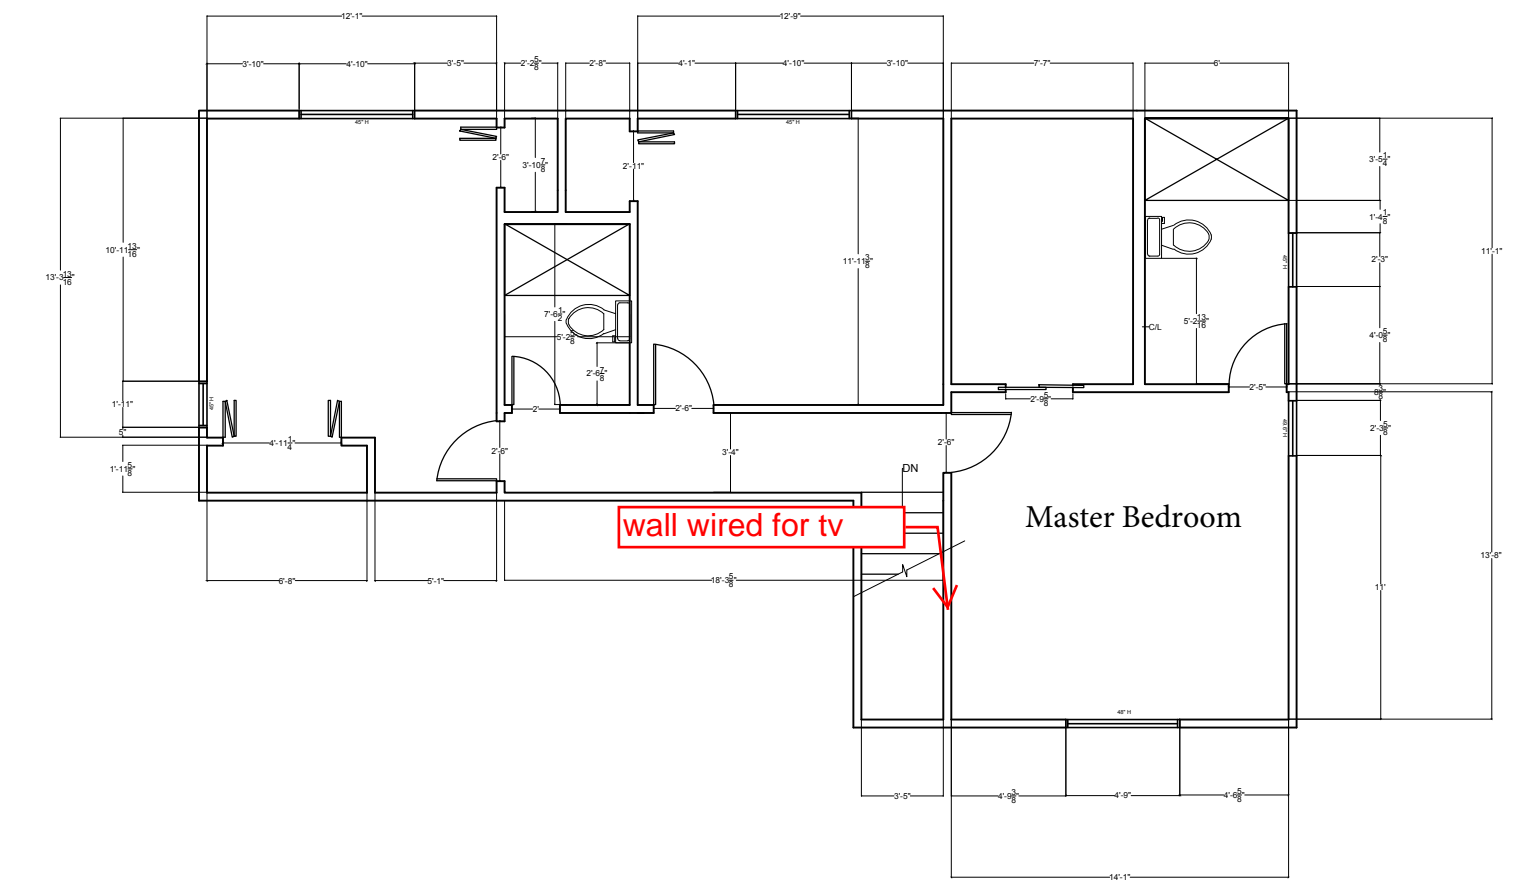

Second Floor
1/8" = 1'-0"