

REVISIONS  
 January 9, 2012  
 February 7, 2012

KEYNOTES FOR SHEET SD-1

DRAFT

2000FWSH  
 07/10/00  
 CODY/BRAUN & ASSOCIATES, INC.  
 41 WEST WINDY


Planners  
 architects  
 695 PLAINFIELD RD • WILLOWBROOK, IL 60087 • 630-945-1888  
 CODY/BRAUN & ASSOCIATES, INC.



NEW MASTER PLAN  
 DEVELOP GORDON PARK FOR  
 THE PARK DISTRICT OF LA GRANGE  
 NE QUADRANT OF OGDEN & LA GRANGE RDS

DATE: 10-20-04  
 JOB NO.: 20001  
 DRAWN BY: JEB

SHEET  
 SD-1  
 of 01

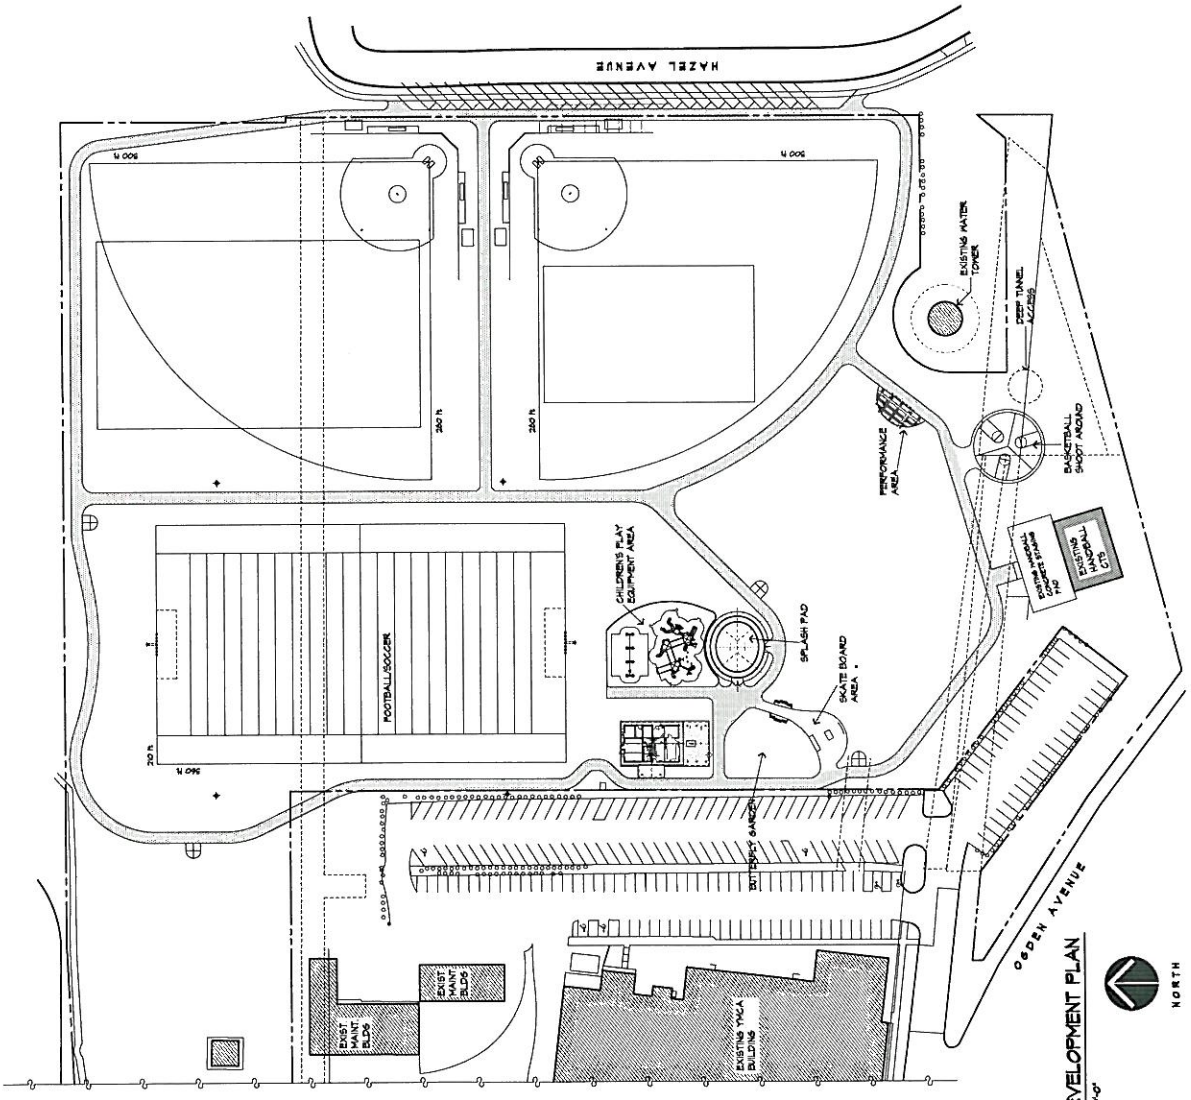

SITE DEVELOPMENT PLAN  
 SCALE: 1" = 80'-0"  
 NORTH

DRAFT