




ESCALA 1:200

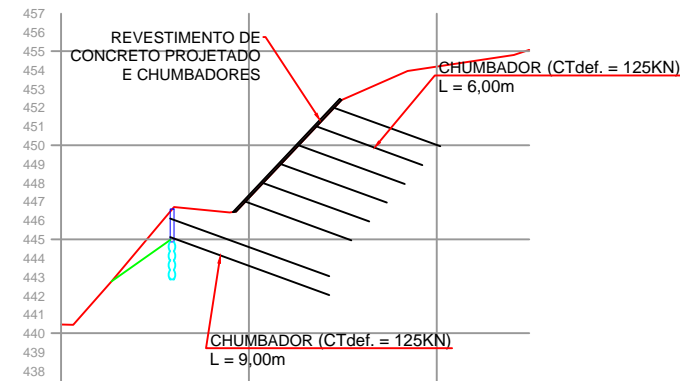


ESCALA 1:200

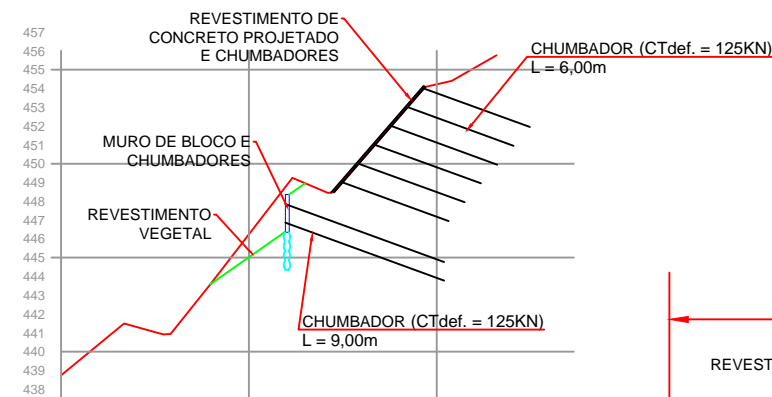


ESCALA 1:200

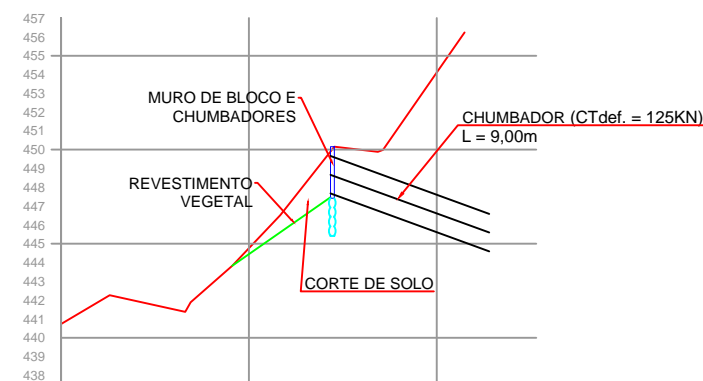


ESCALA 1:50

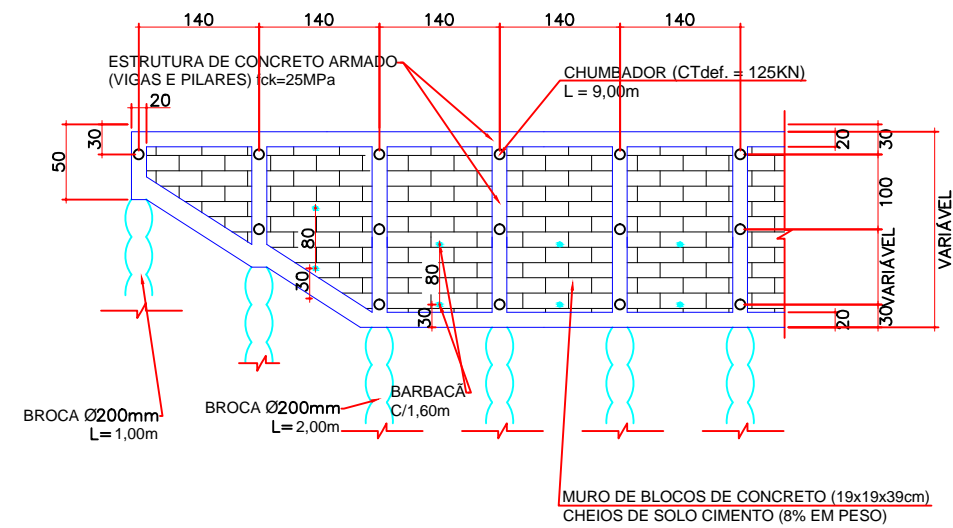

ESCALA 1:100

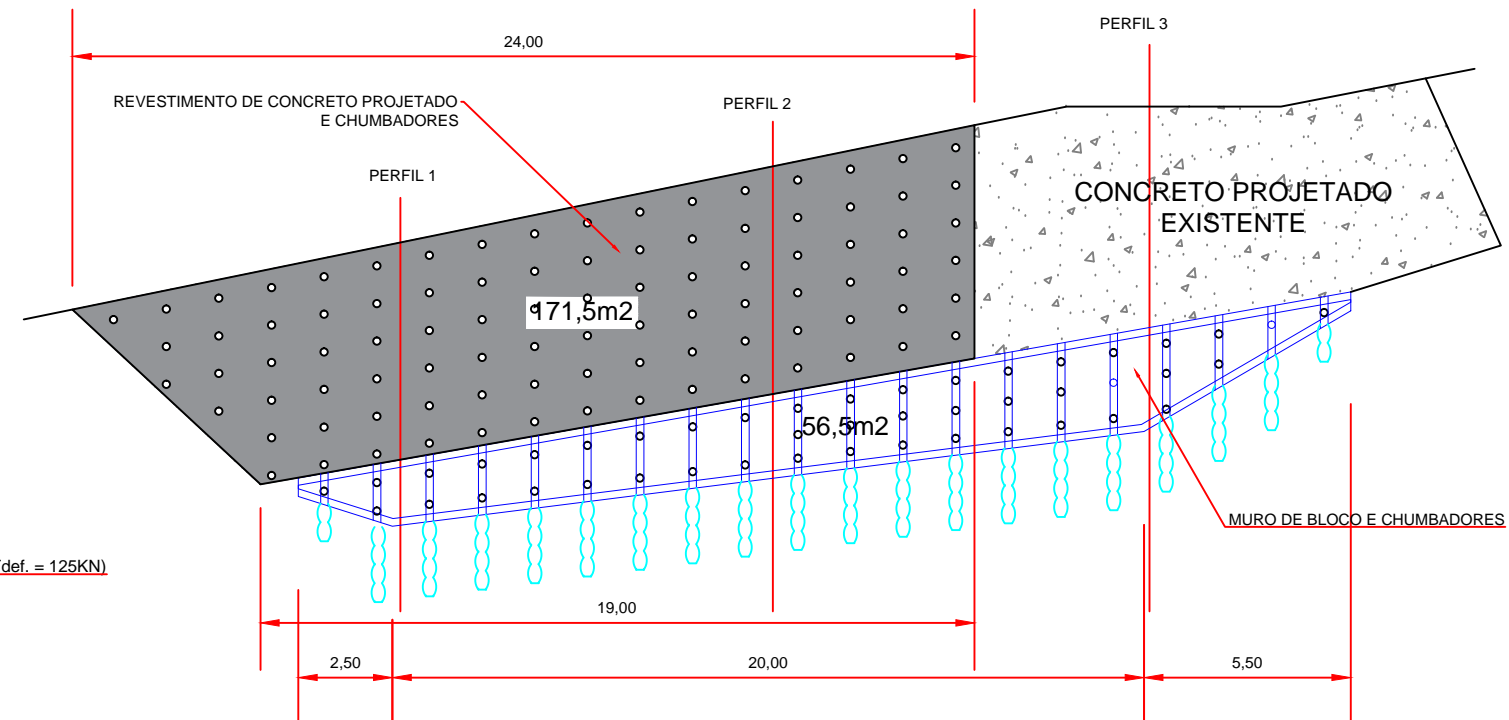

ESCALA 1:50

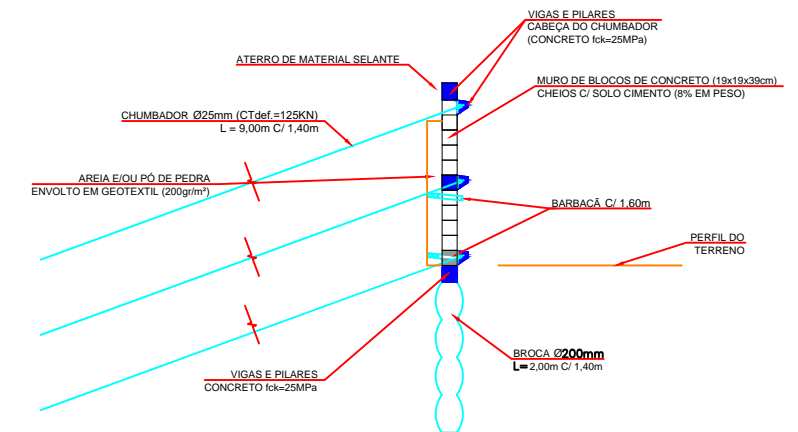

	REVESTIMENTO DE CONCRETO PROJETADO E CHUMBADORES
	ATERRO DE MATERIAL DRENANTE
	ATERRO DE MATERIAL SELANTE
	CORTE DE SOLO

---


[illegible]

--	--	--	--