
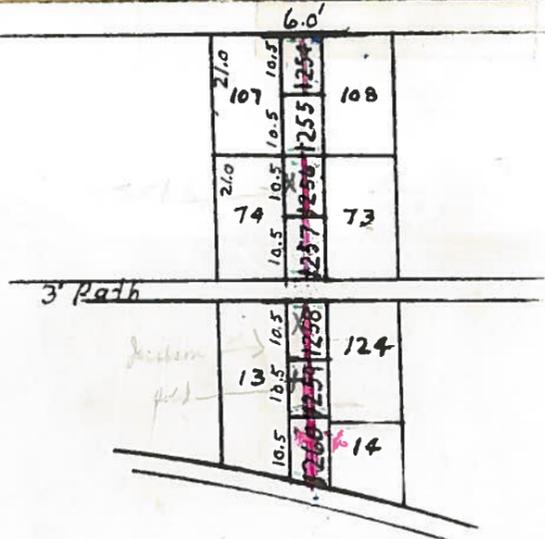


SECTION 7

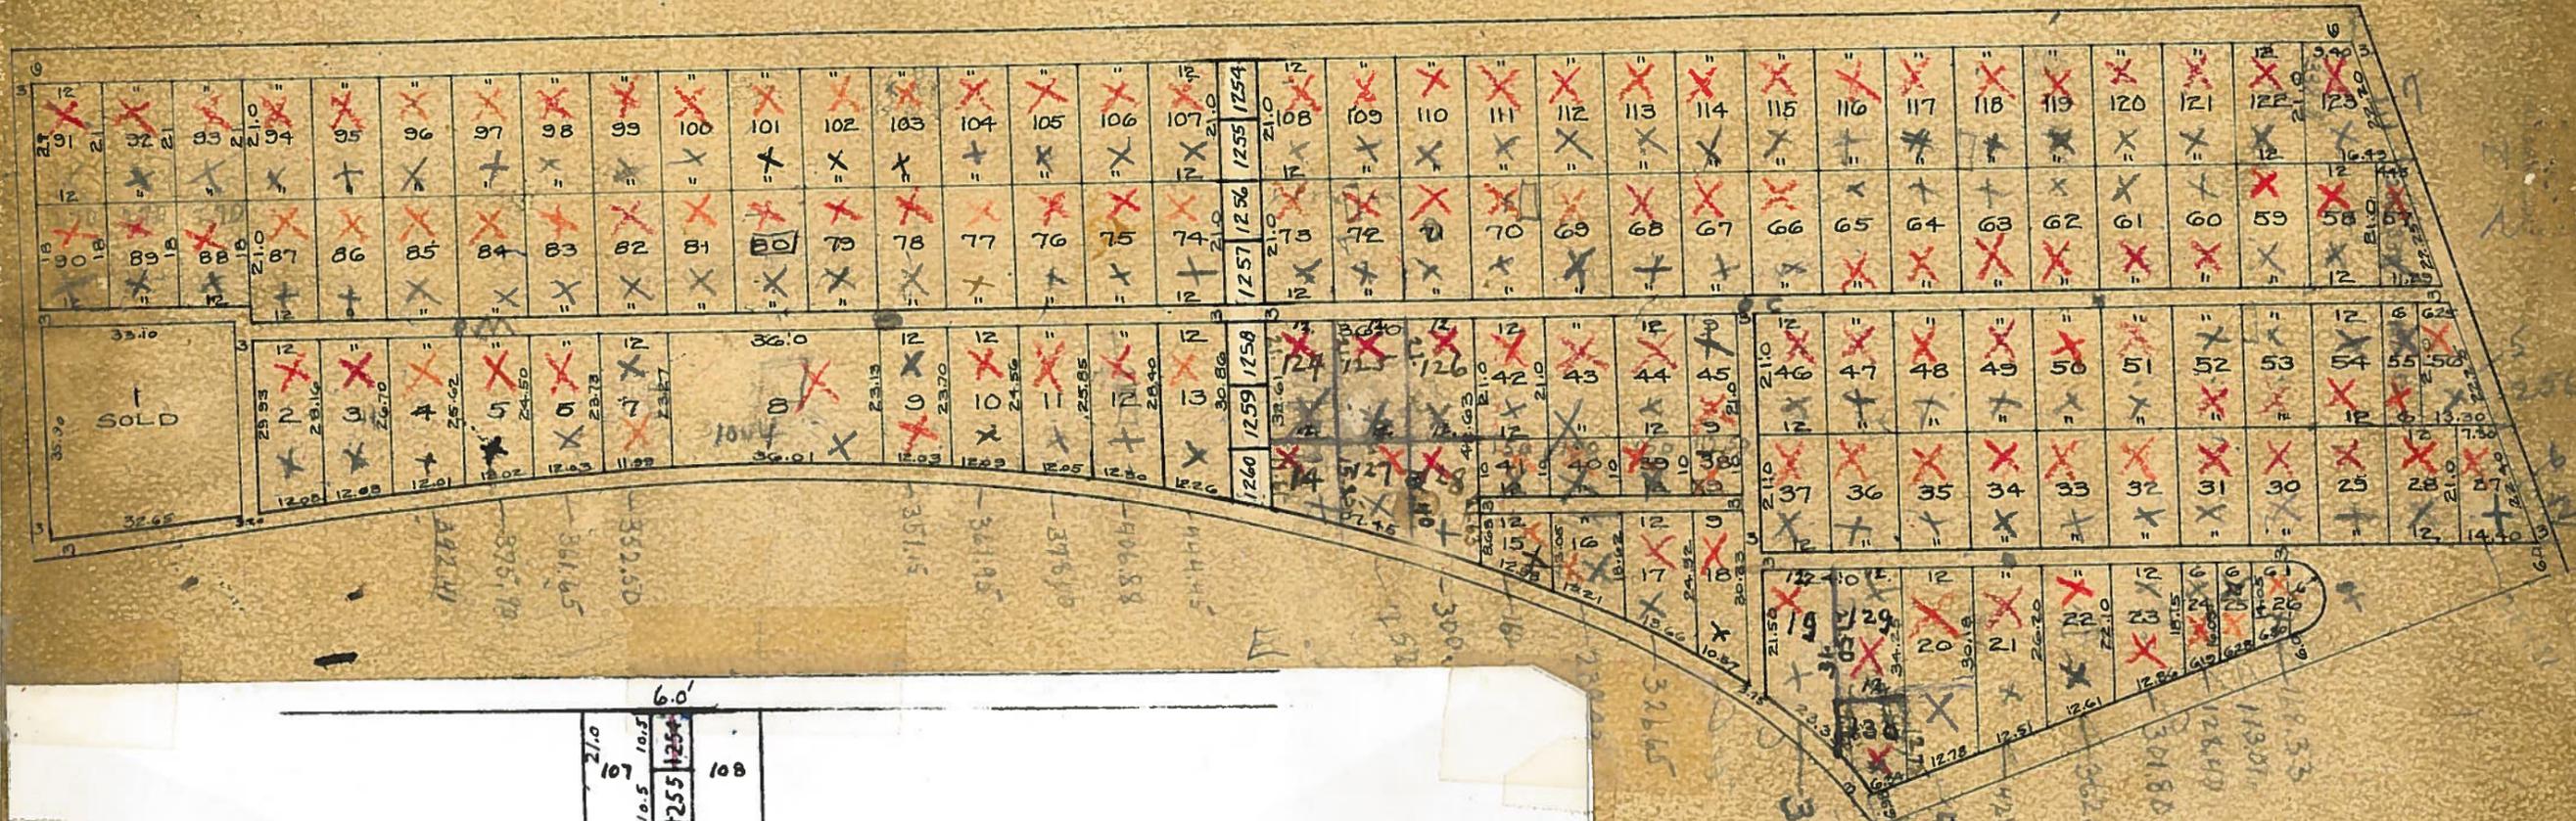

NOTE: All Lots in path are (10.5' x 6.0') = 63 sq Ft. each
 TOTAL 7 LOTS

SECTION 7

TWO GRAVE LOTS THRU 6' PATH
 TOTAL 7 LOTS: 14 GRAVES

DWG. NO 1049