




Basement Floor Elevation 'A'
45-08

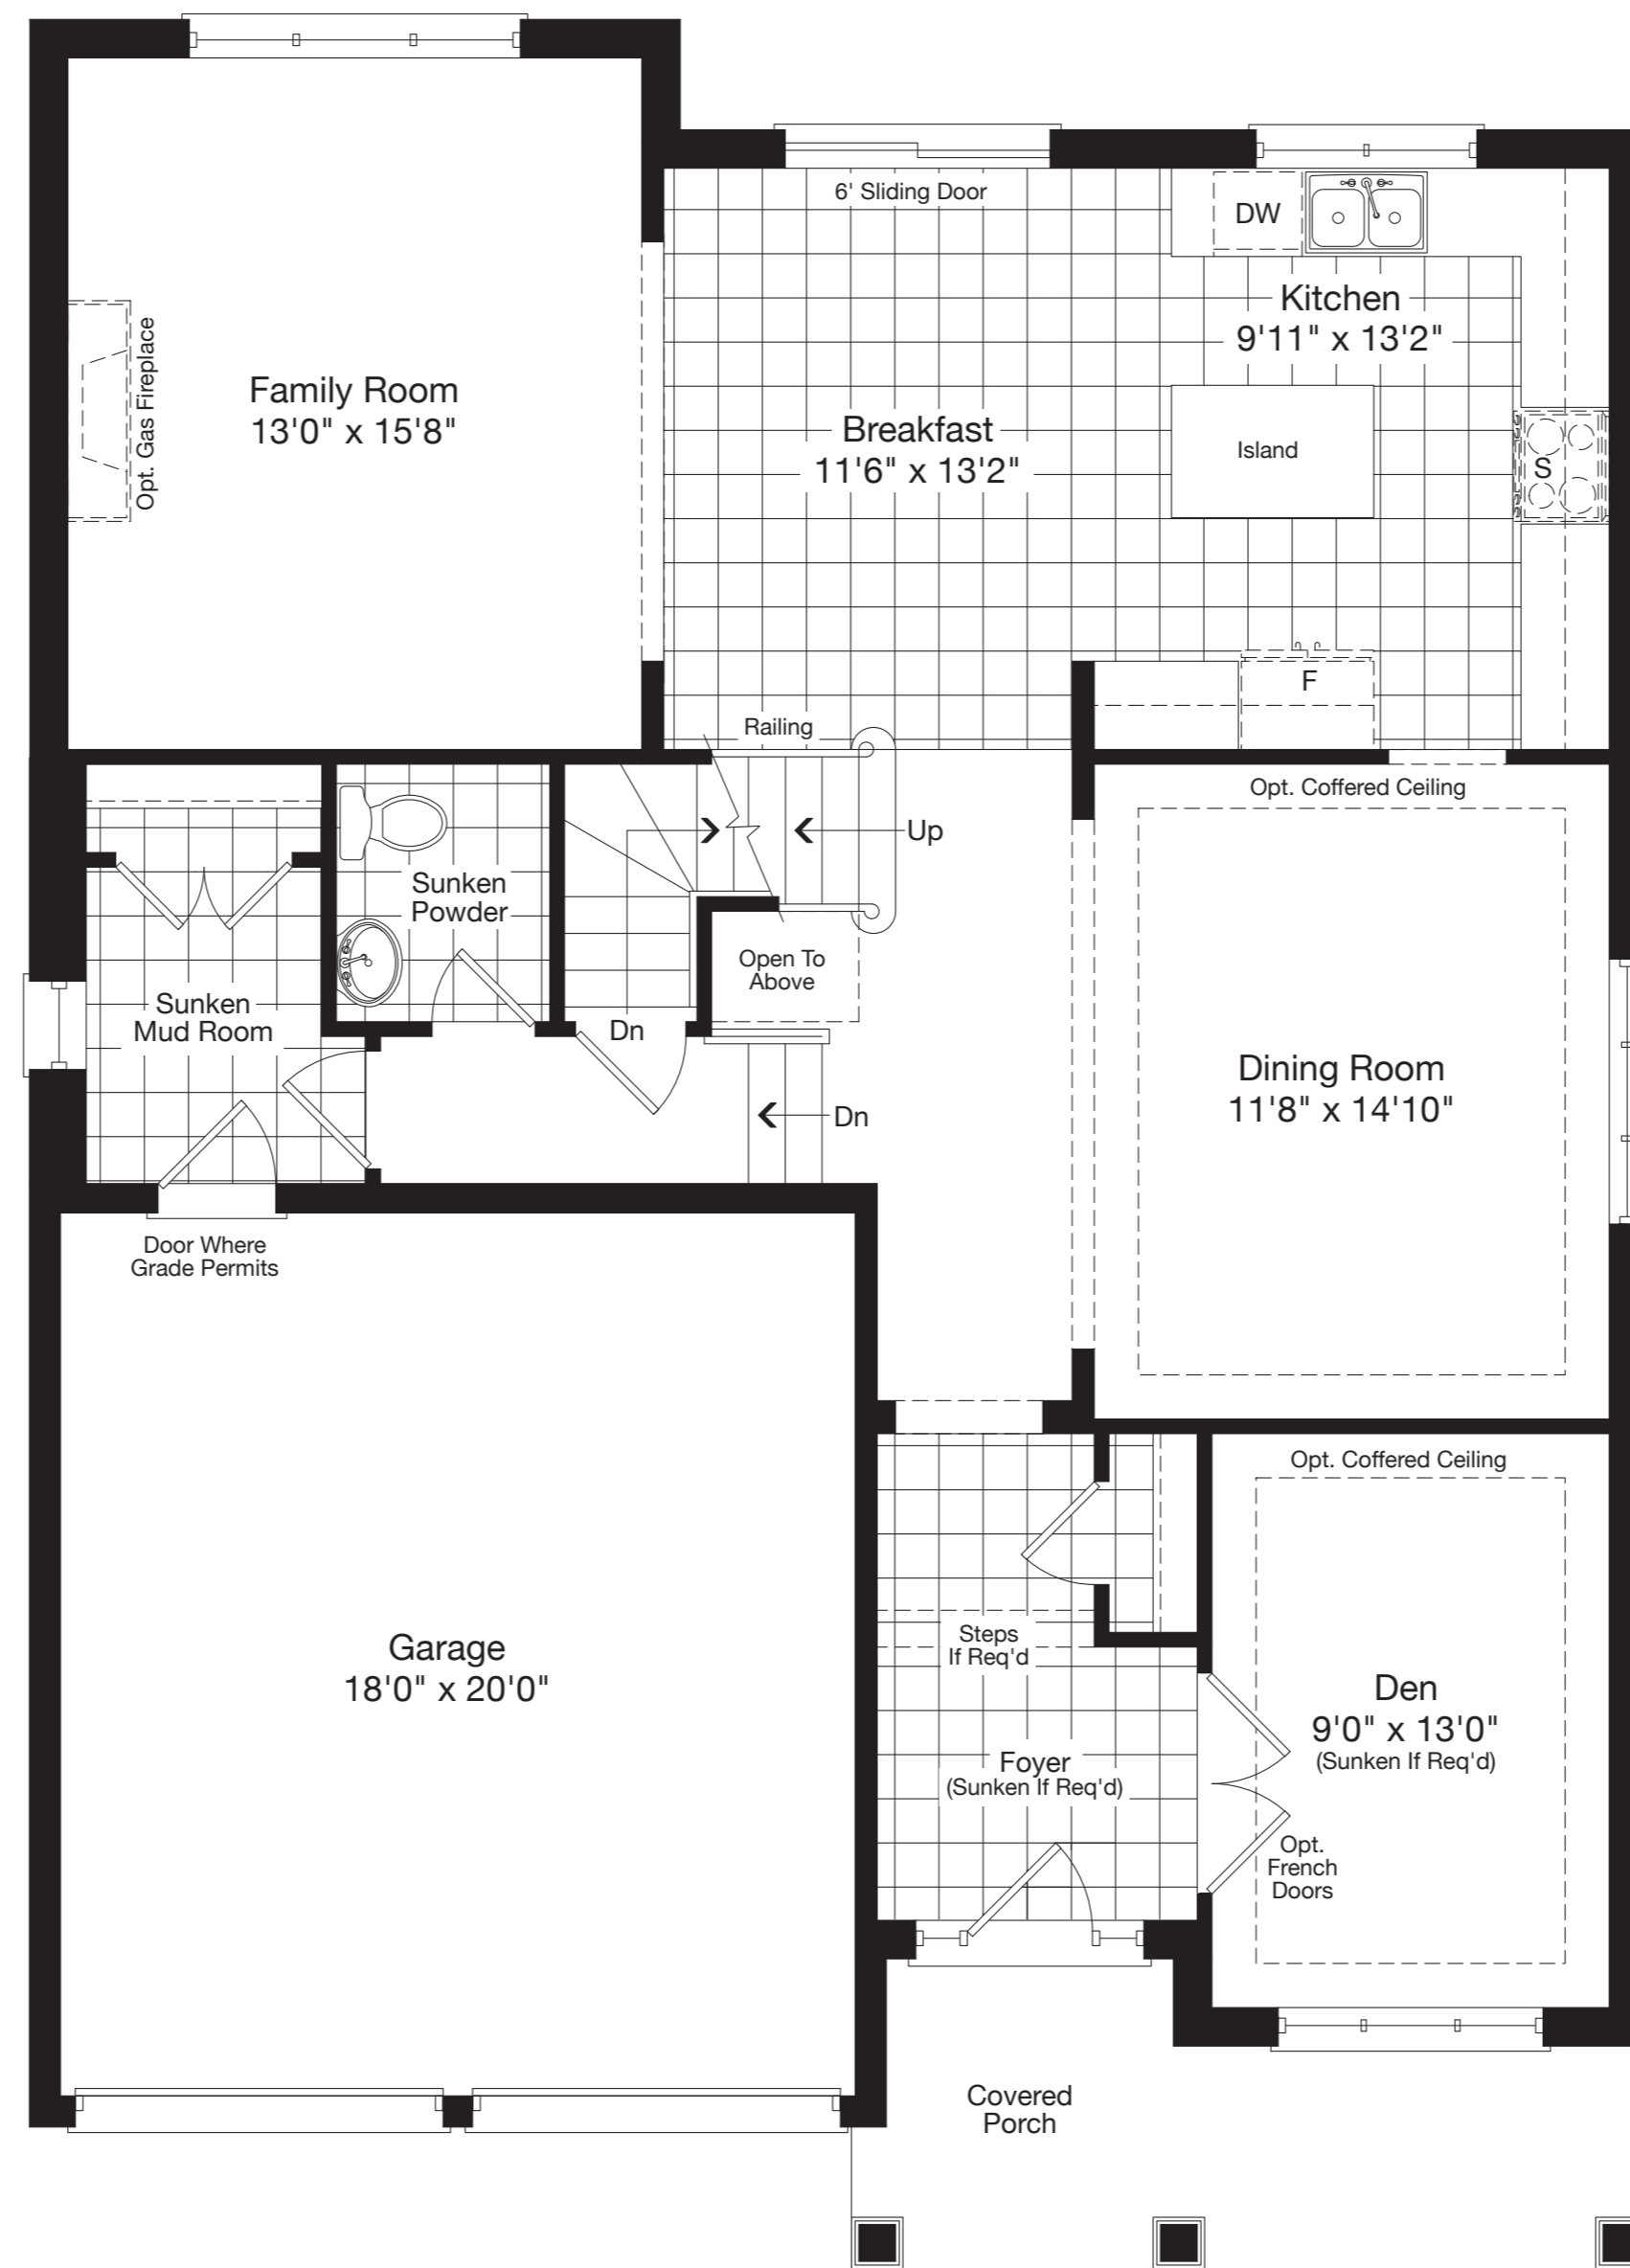


Ground Floor Elevation 'A'

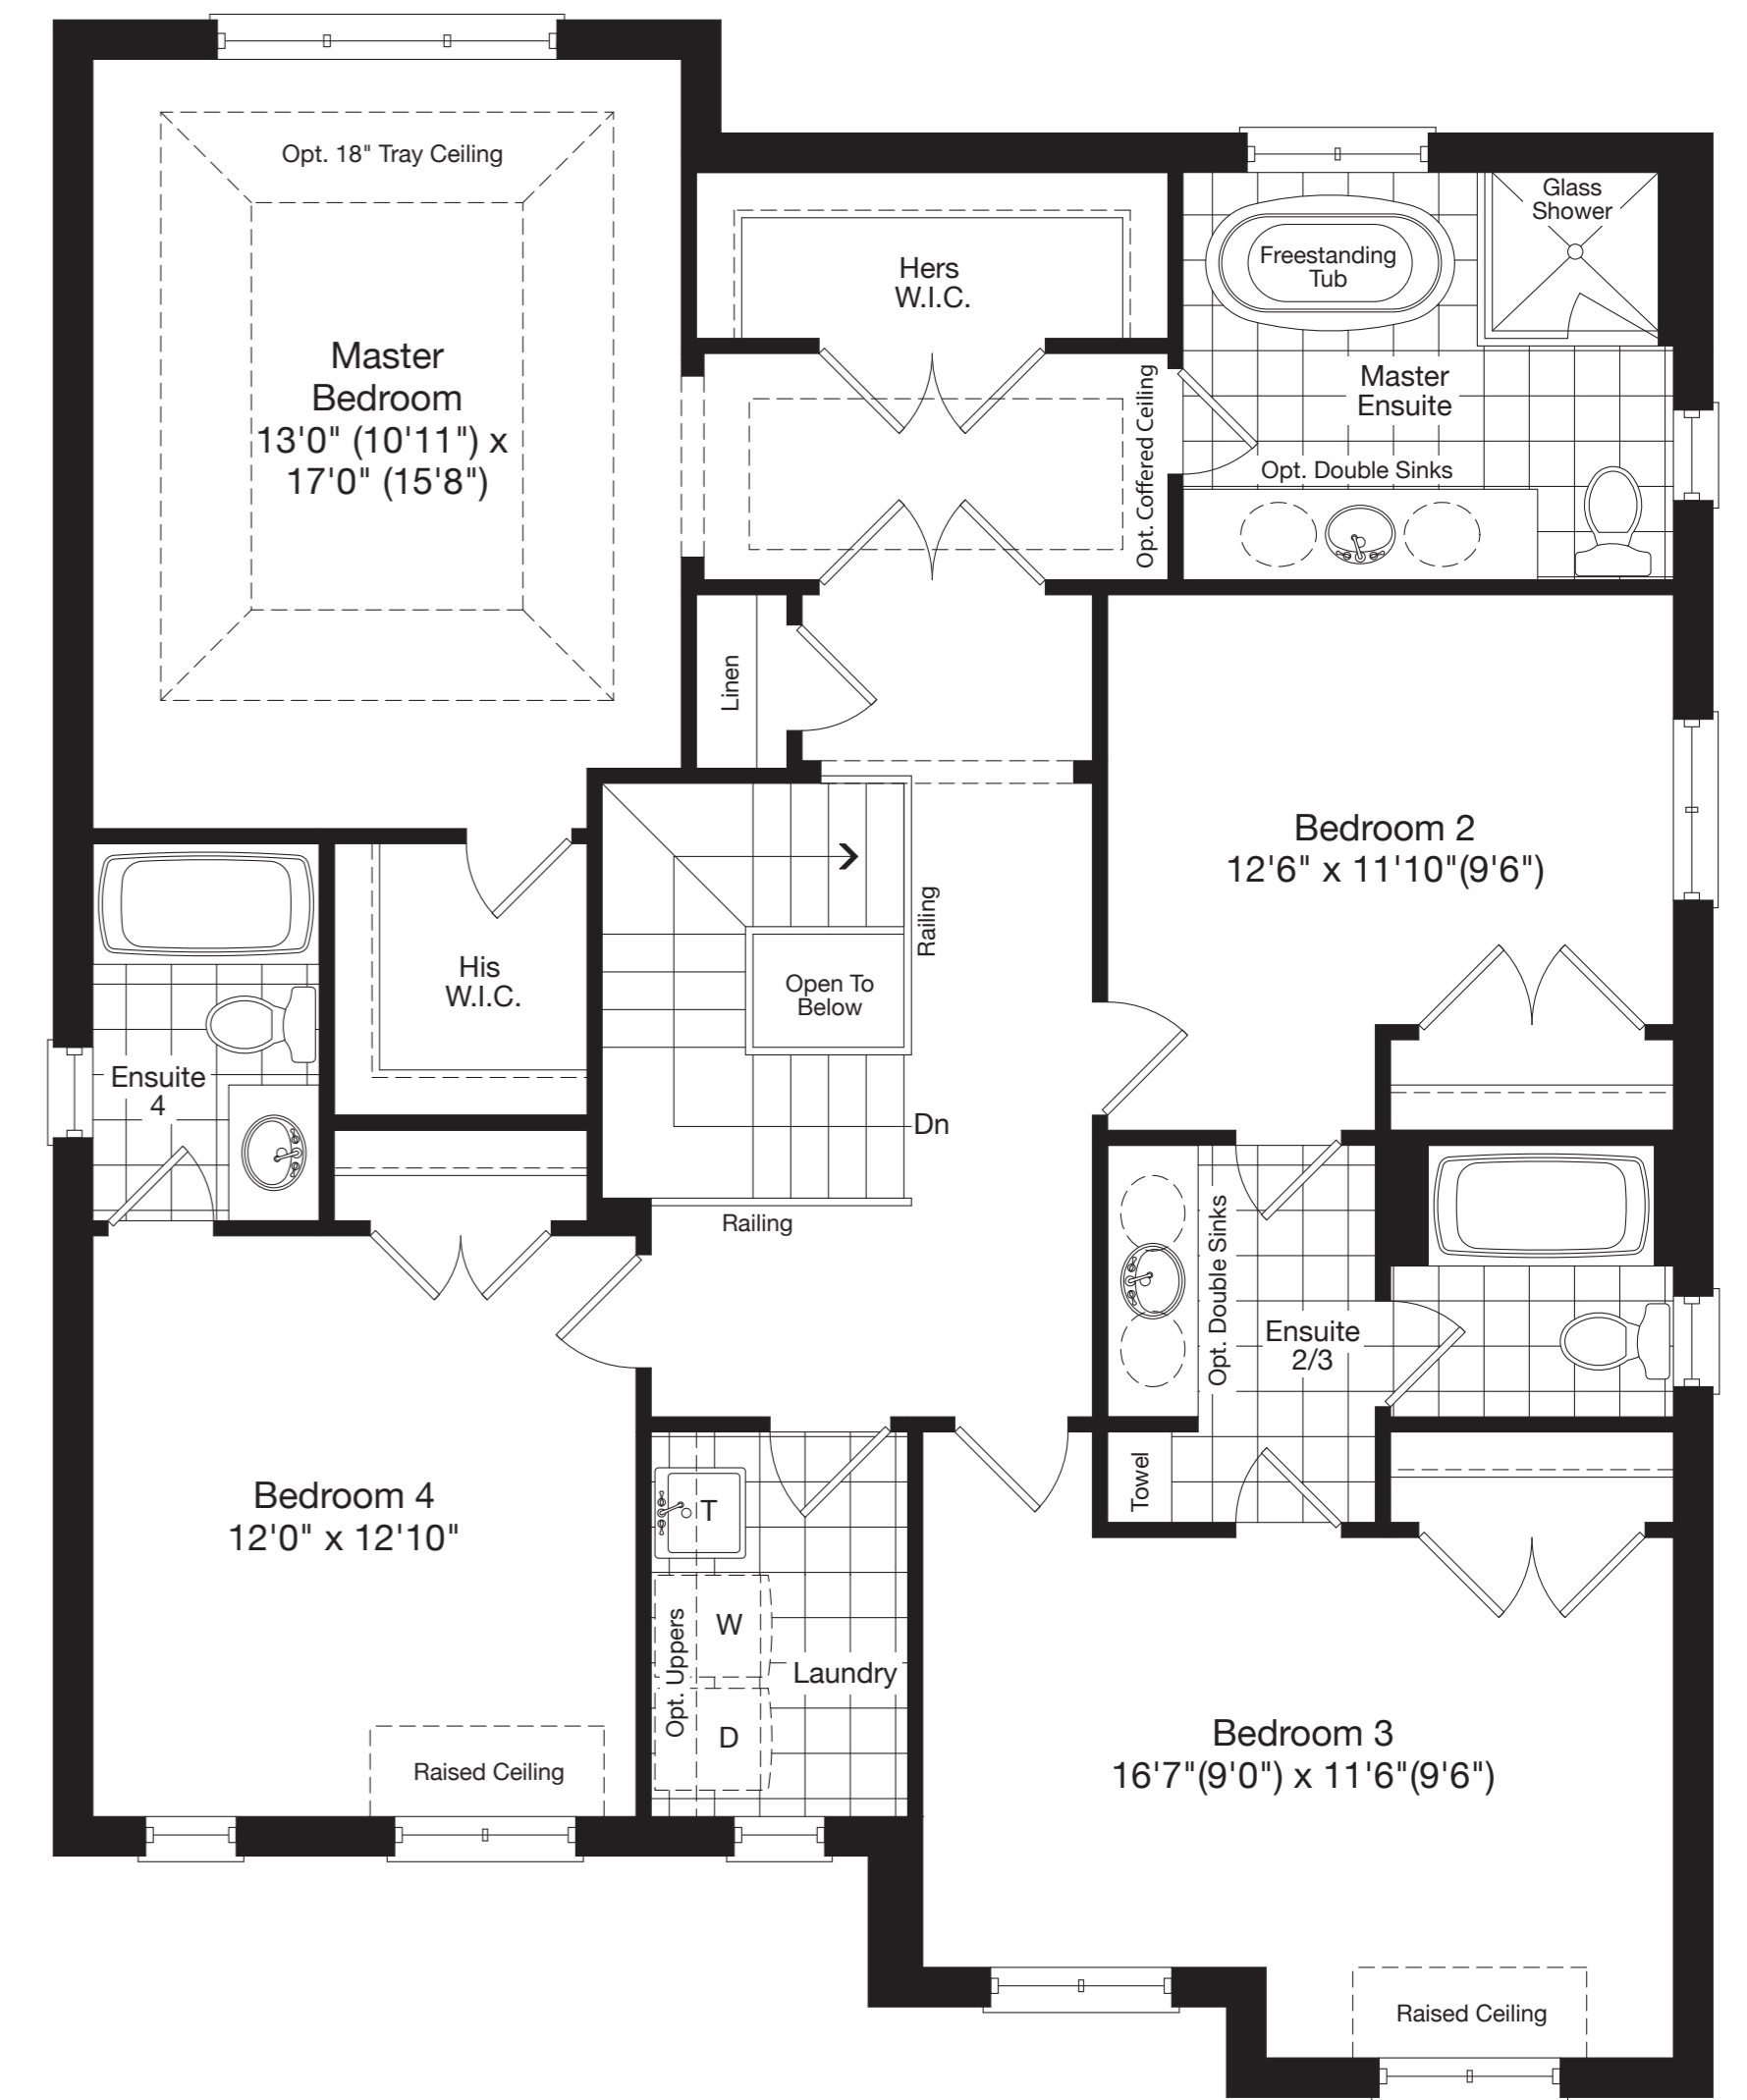


Second Floor Elevation 'A'

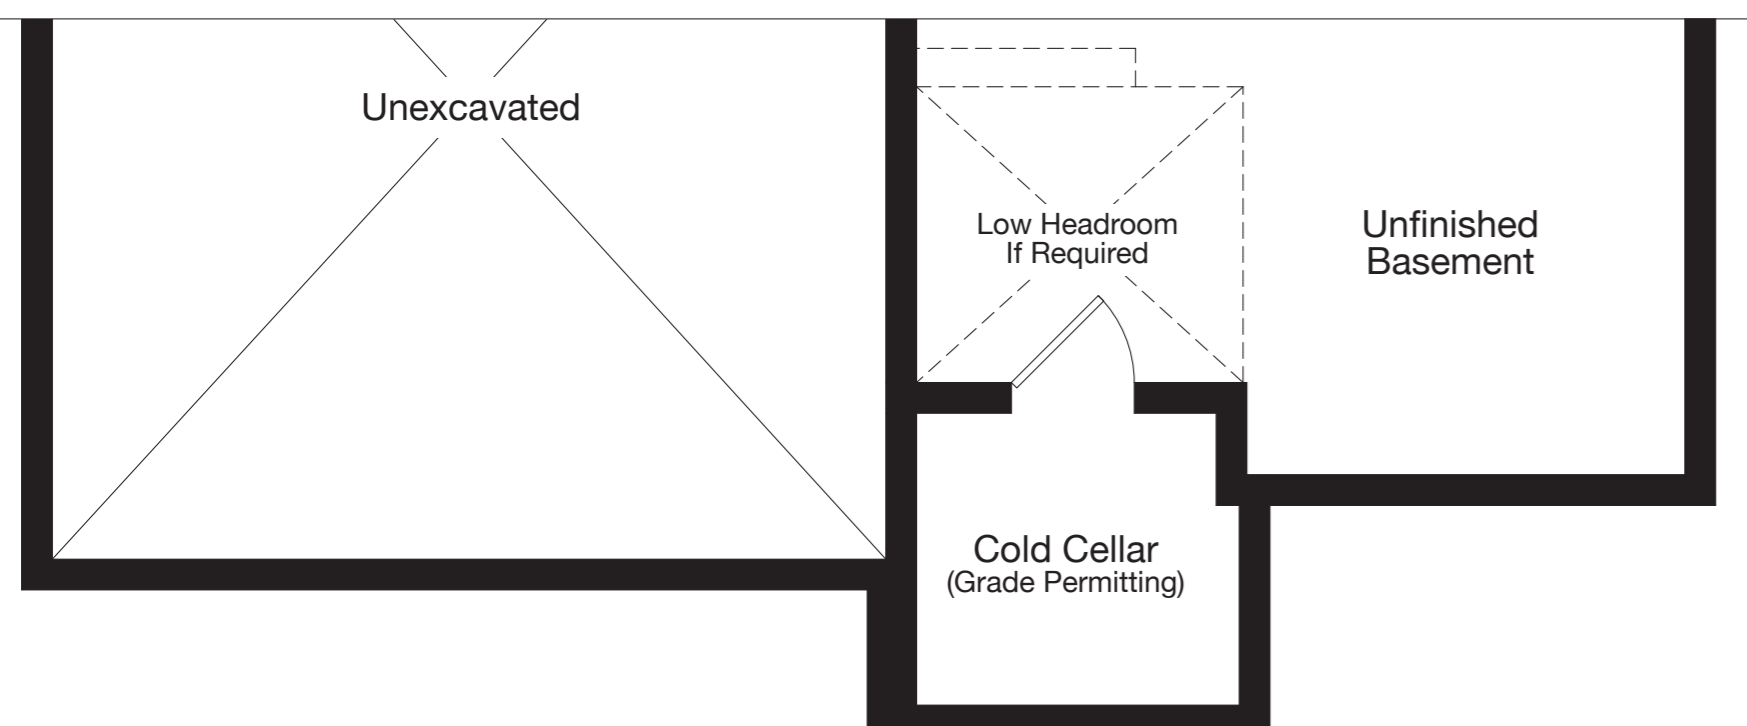

Partial Basement Floor Elevation 'B'

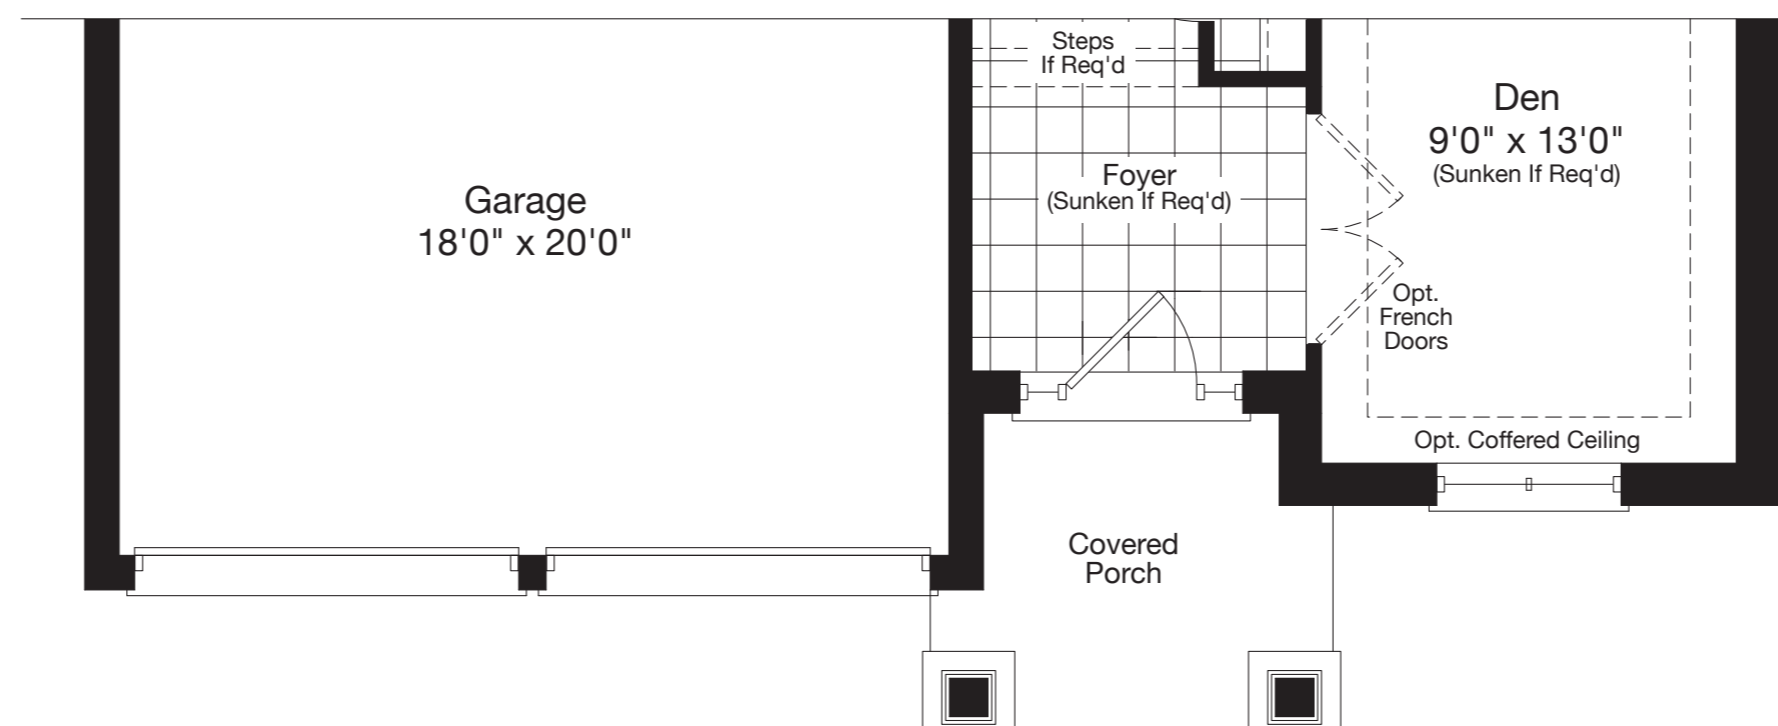

Partial Ground Floor Elevation 'B'

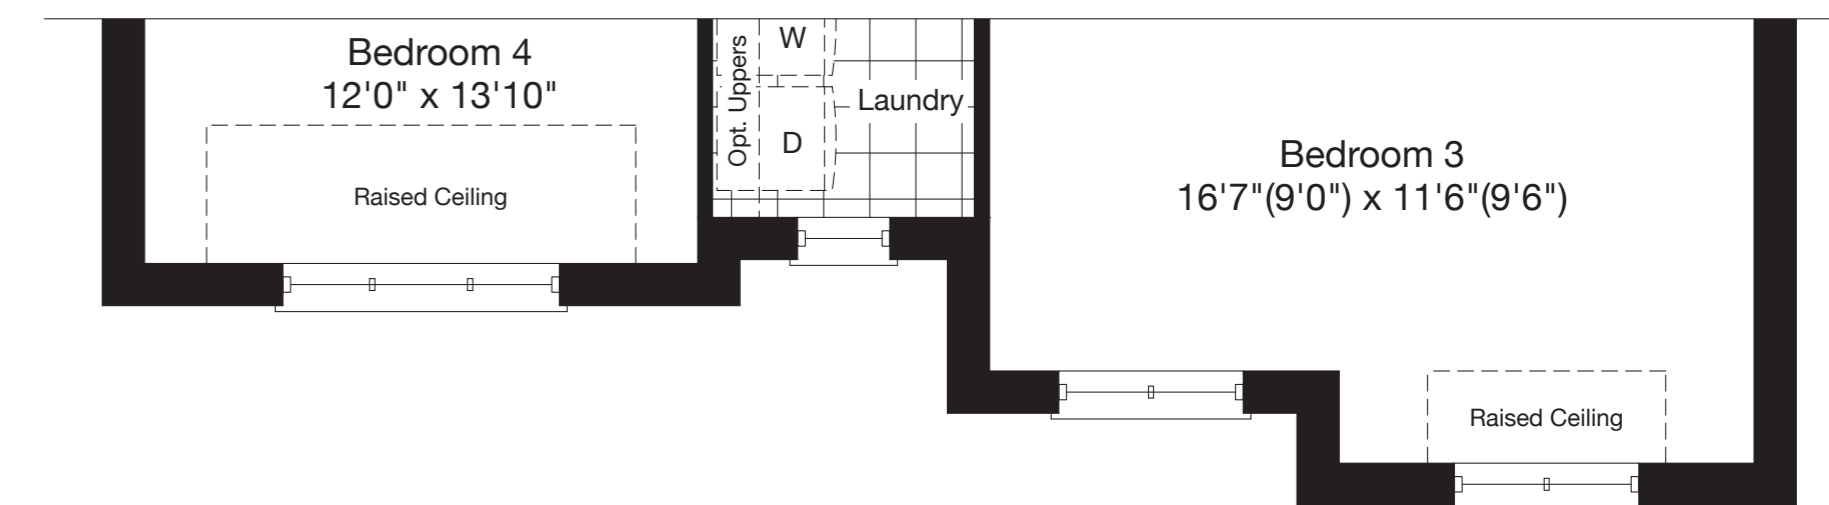

Partial Second Floor Elevation 'B'