



Basement Floor Elevation 'A'


52-03

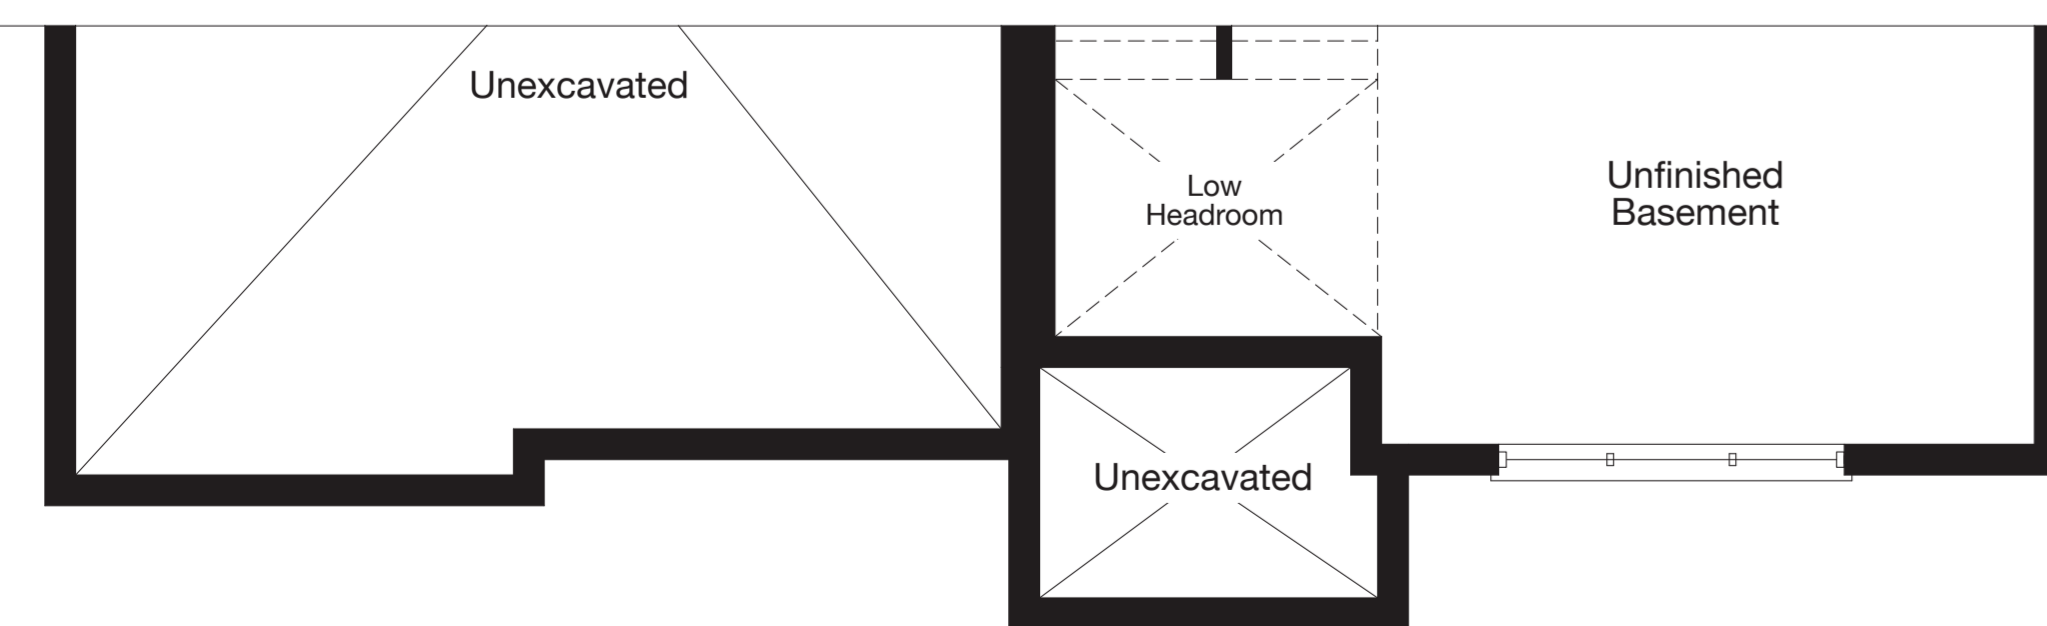


Partial Basement Floor Elevation 'B'

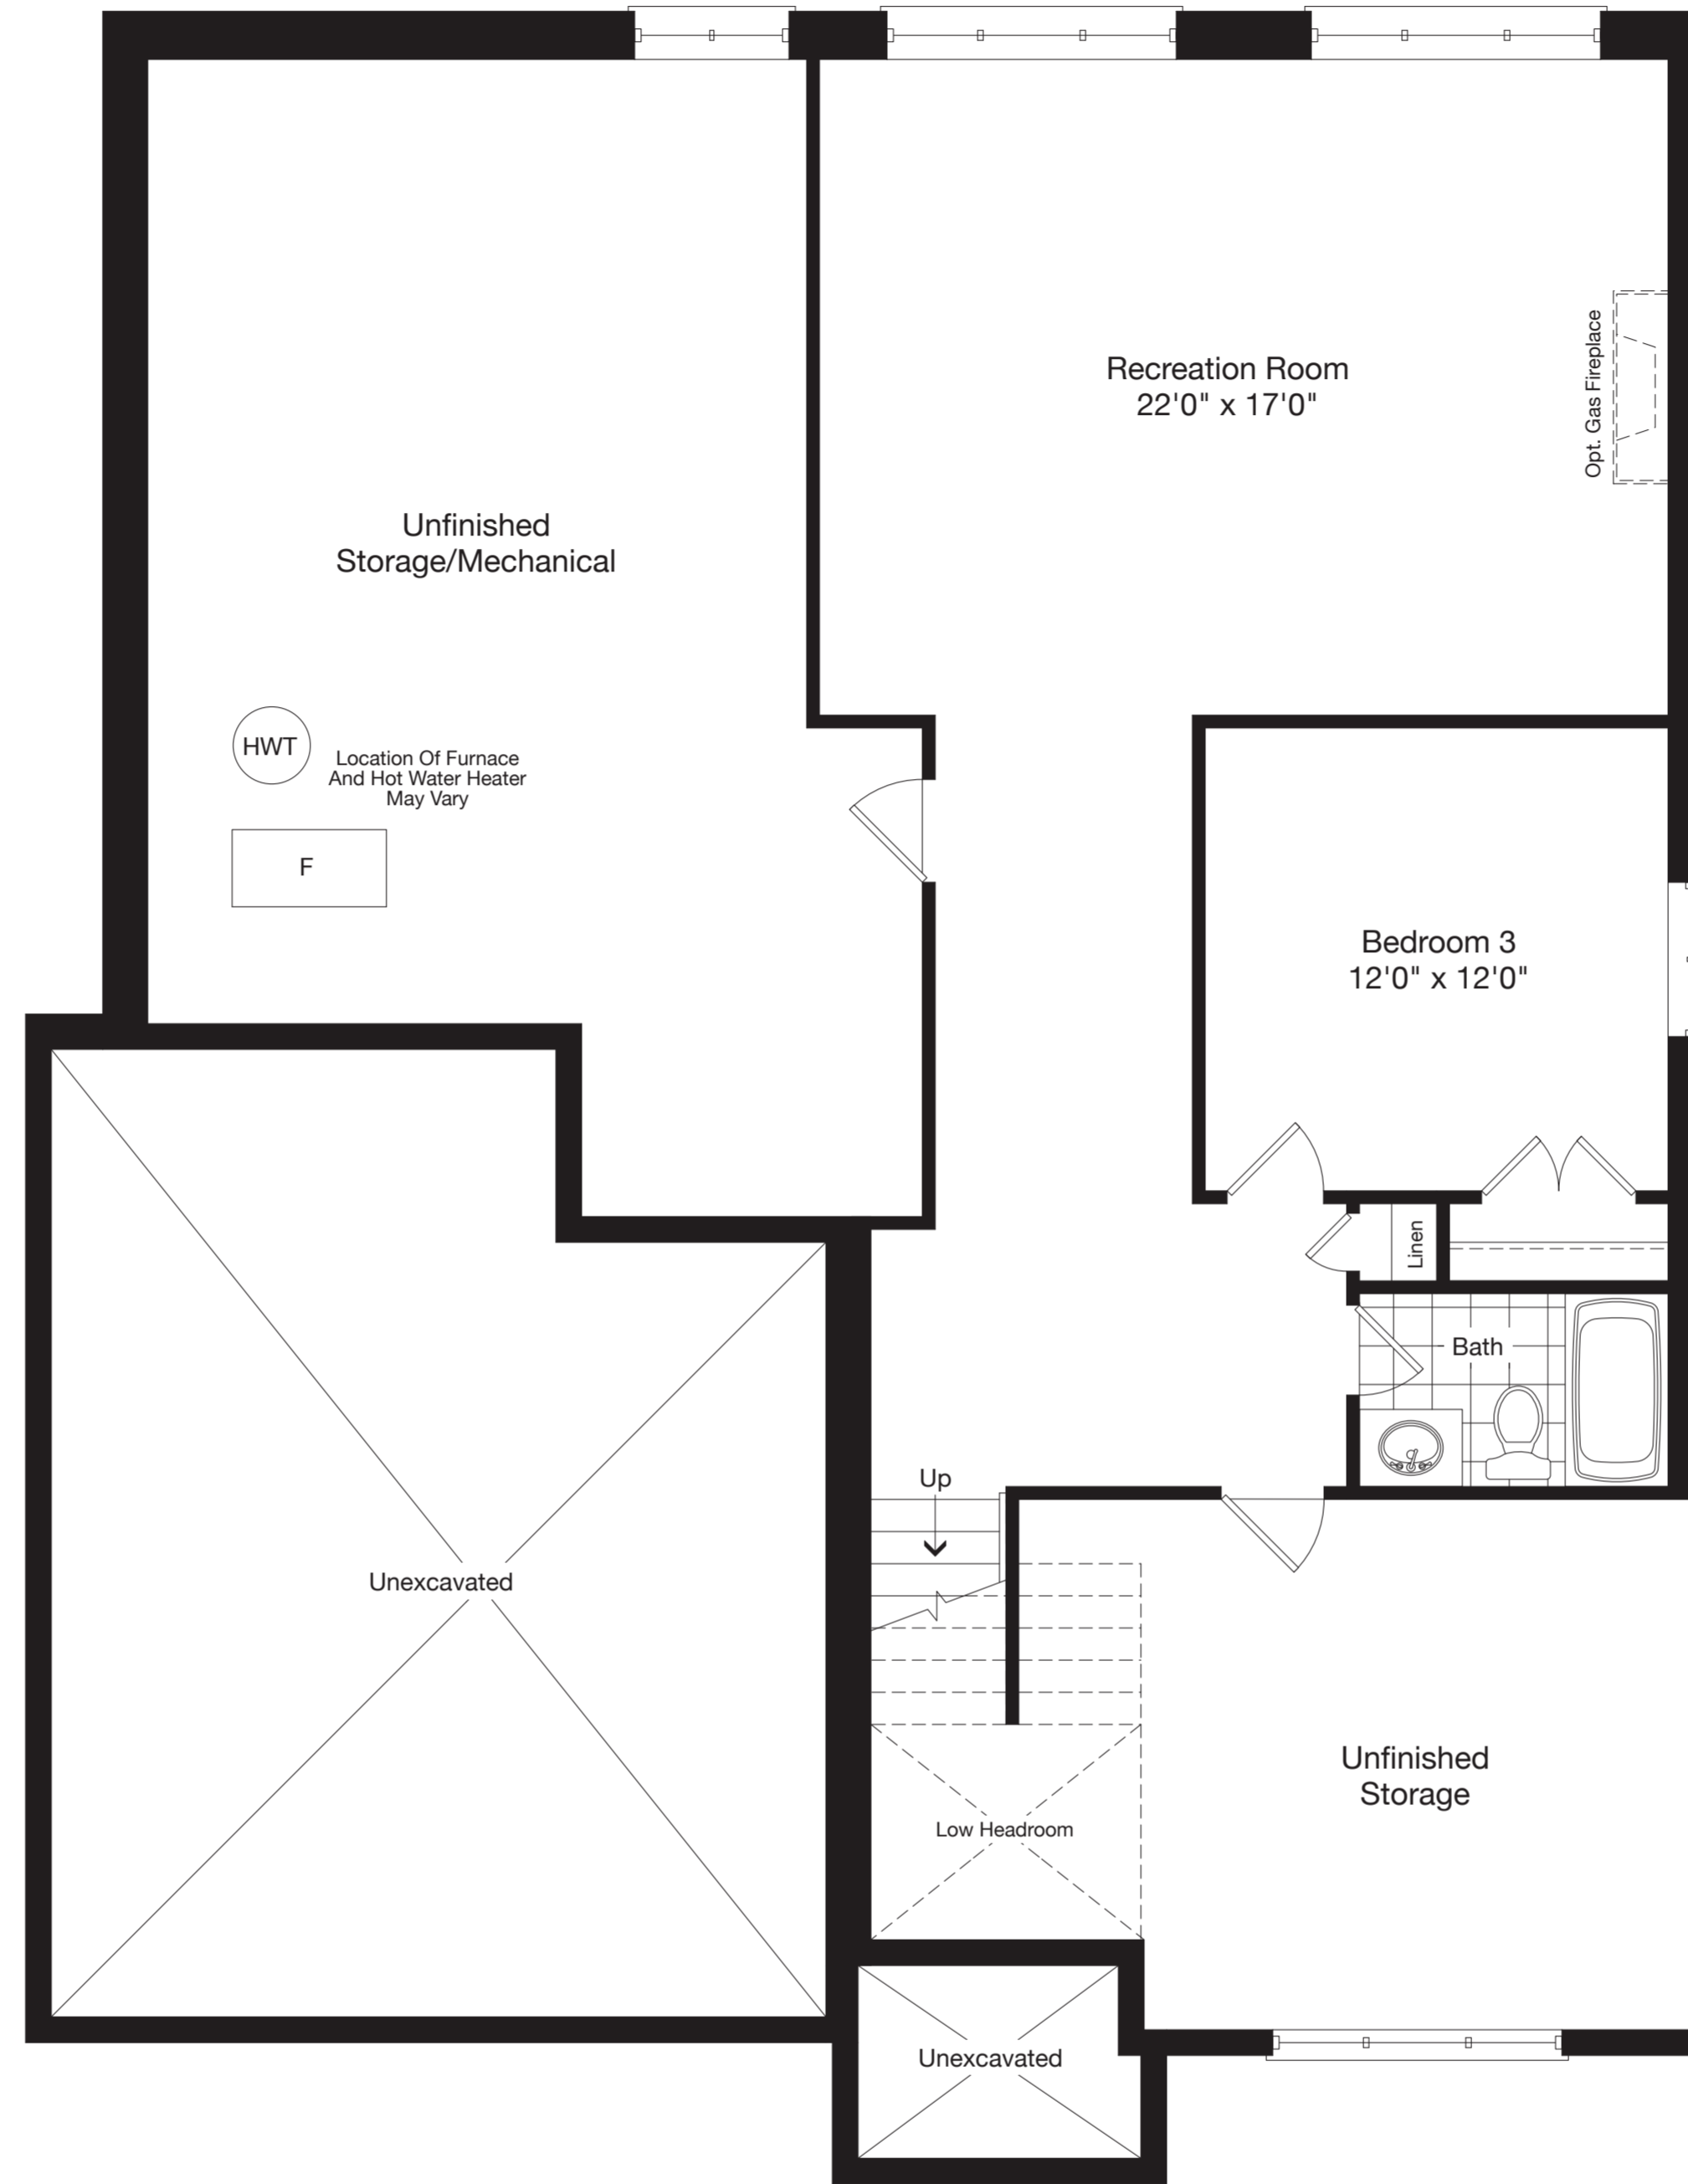


Optional Finished Basement Floor Elevation 'A'

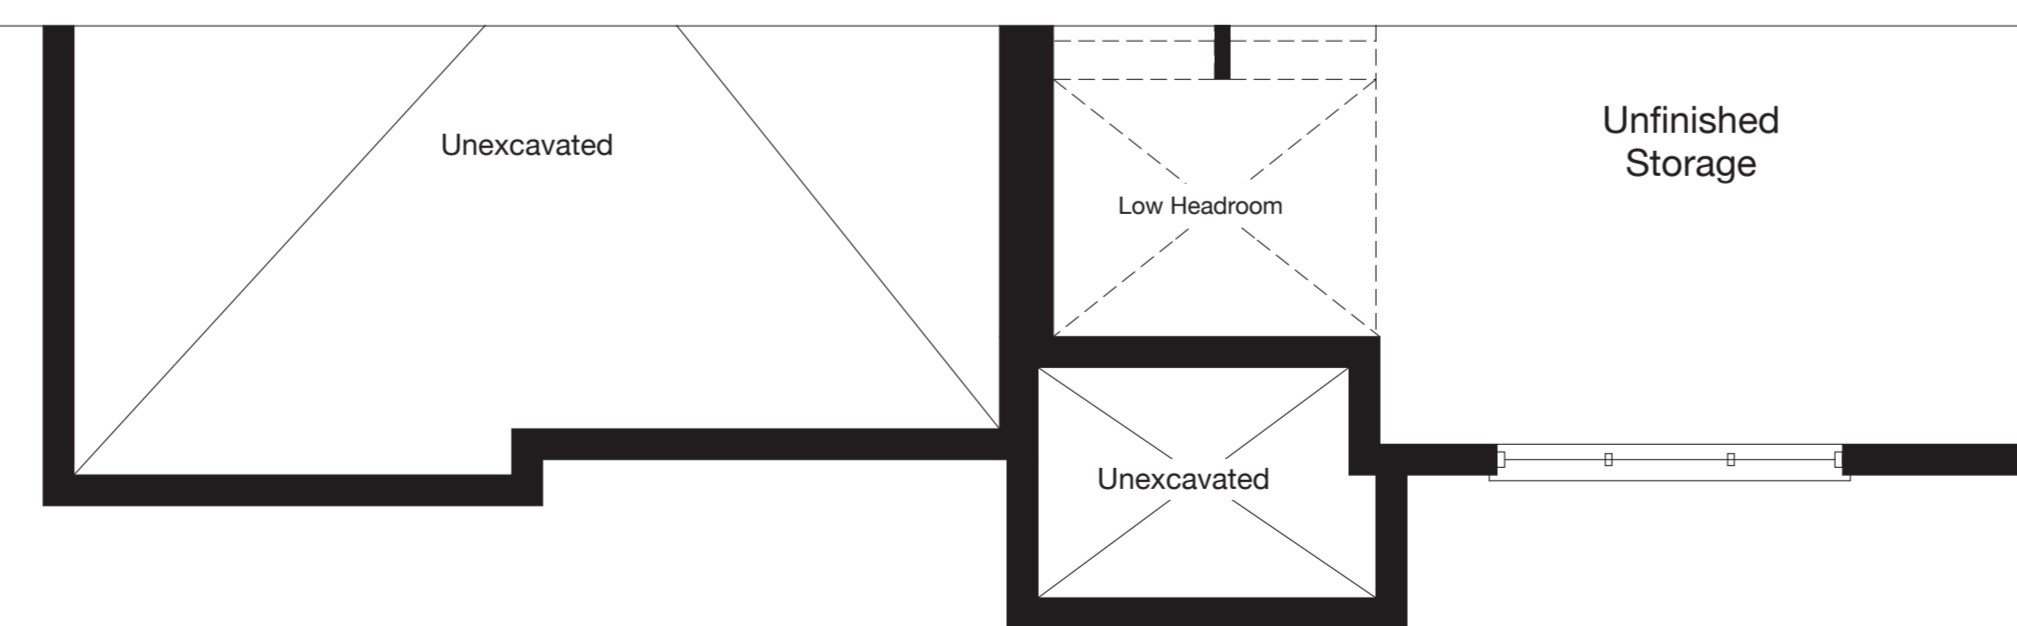

Partial Optional Finished Basement Floor Elevation 'B'

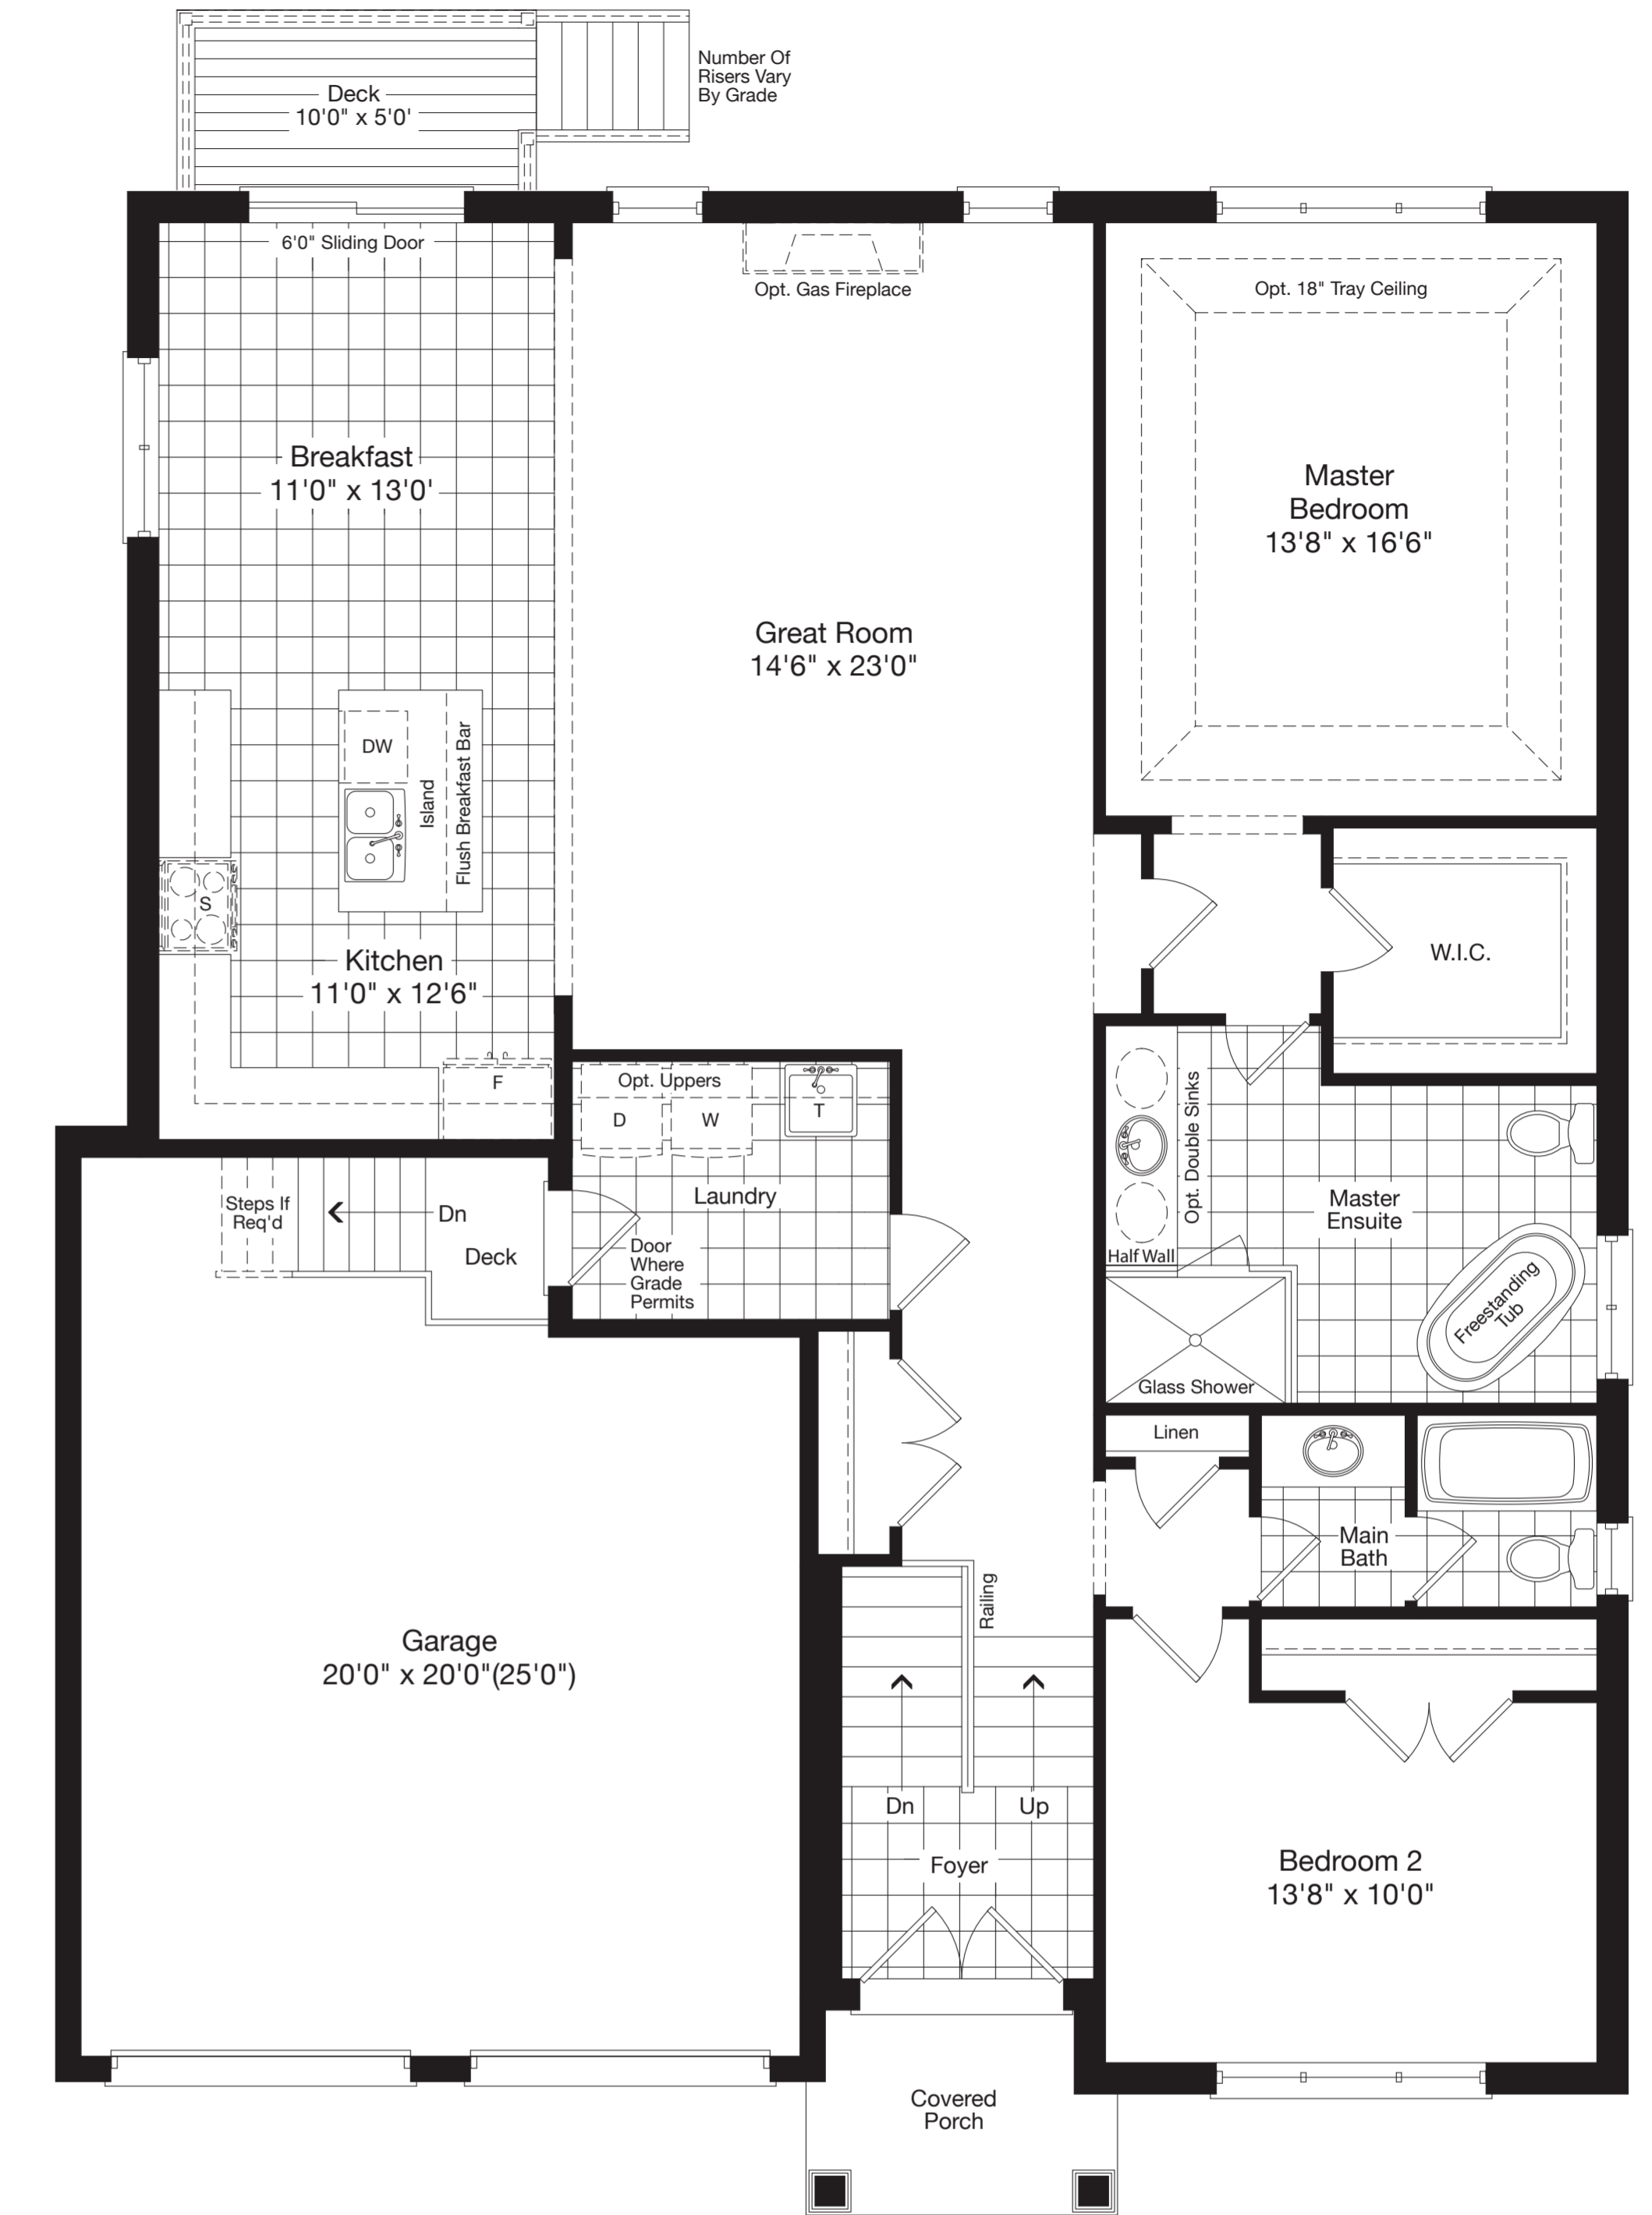

Ground Floor Elevation 'A'

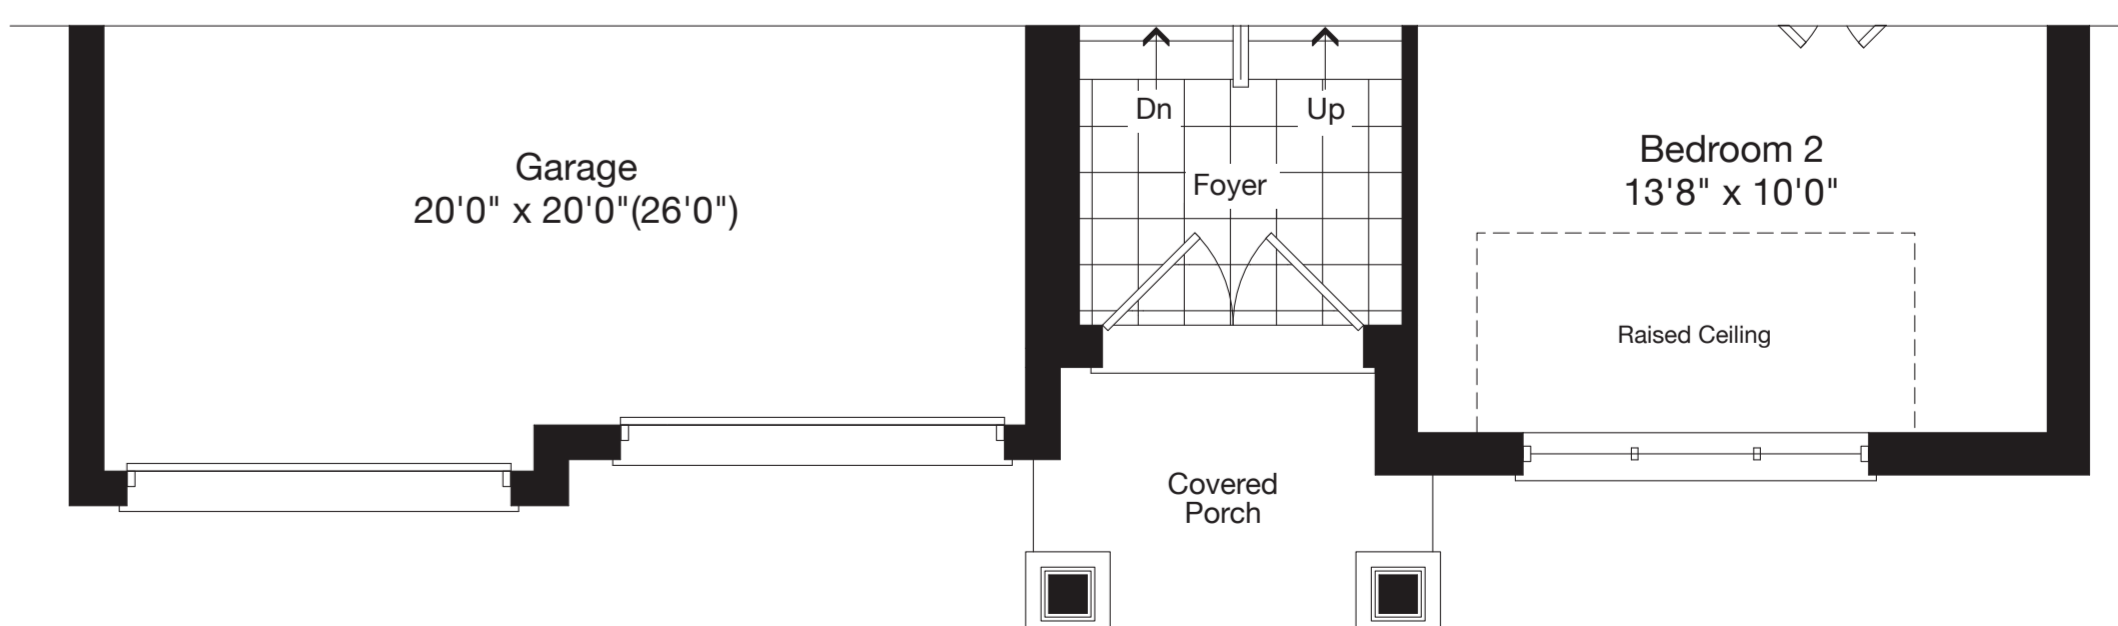

Partial Ground Floor Elevation 'B'