




BASEMENT ELEVATION 'A'

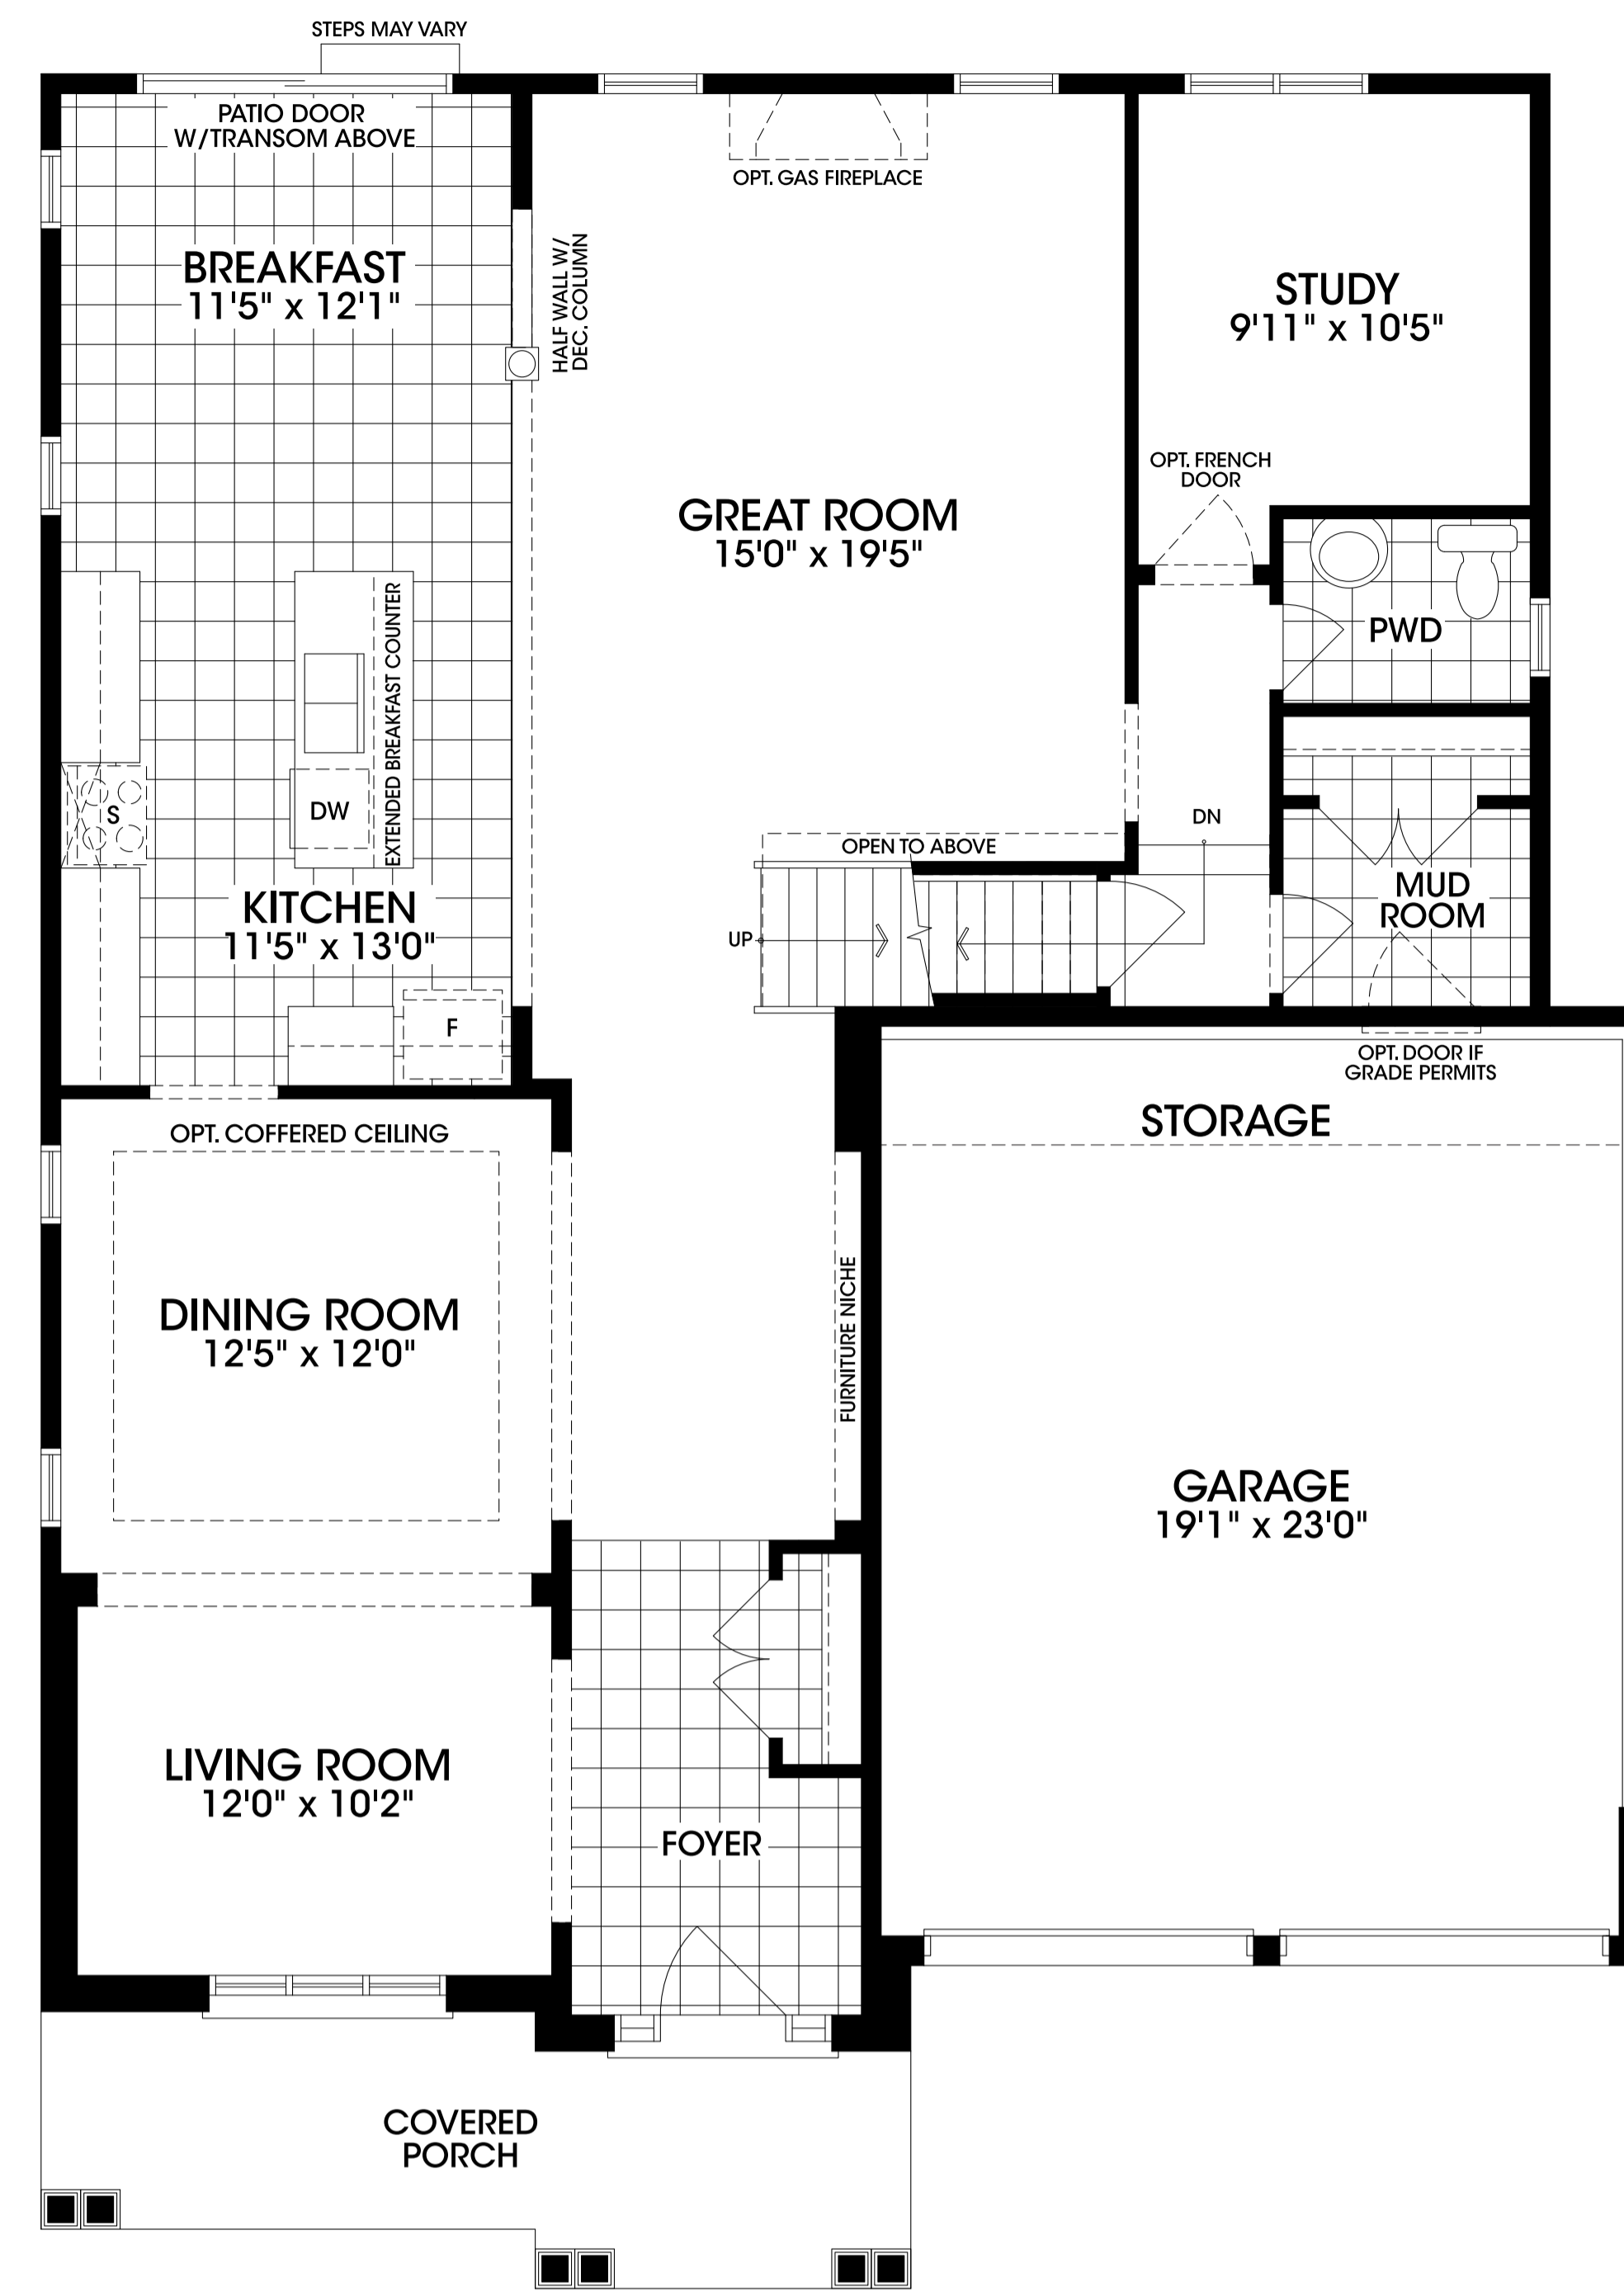


GROUND FLOOR ELEVATION 'A'

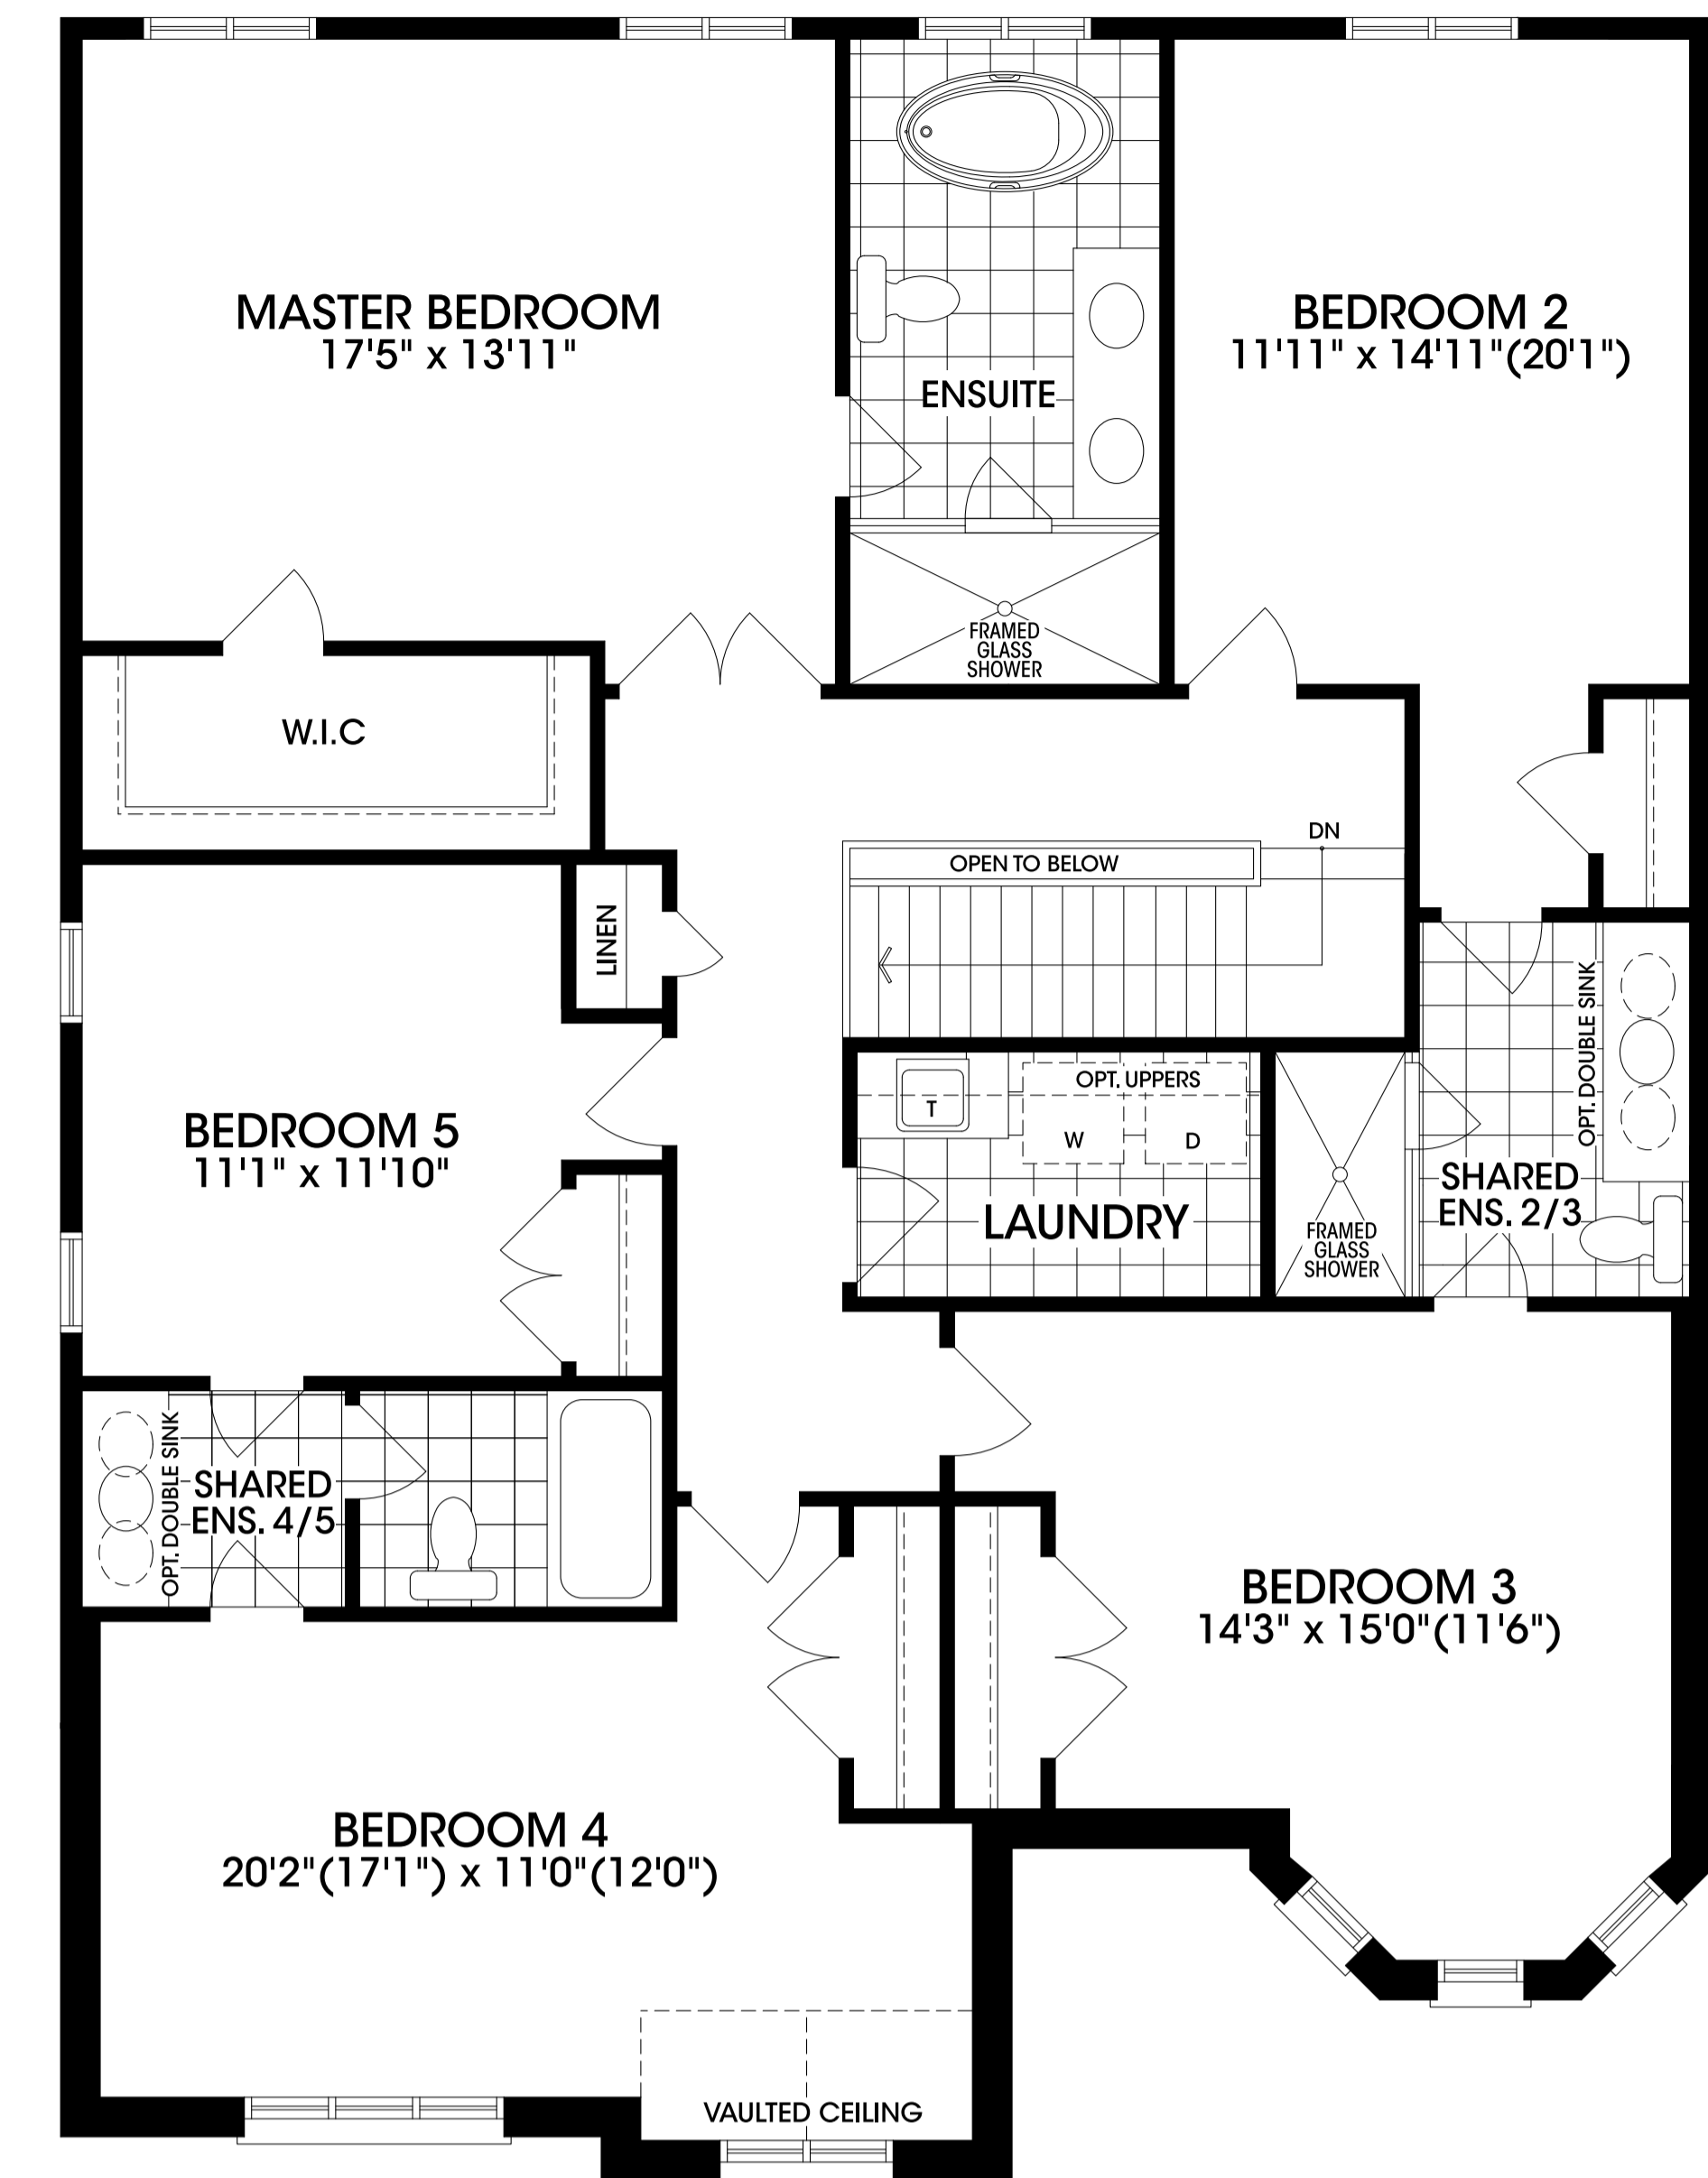


SECOND FLOOR ELEVATION 'A'

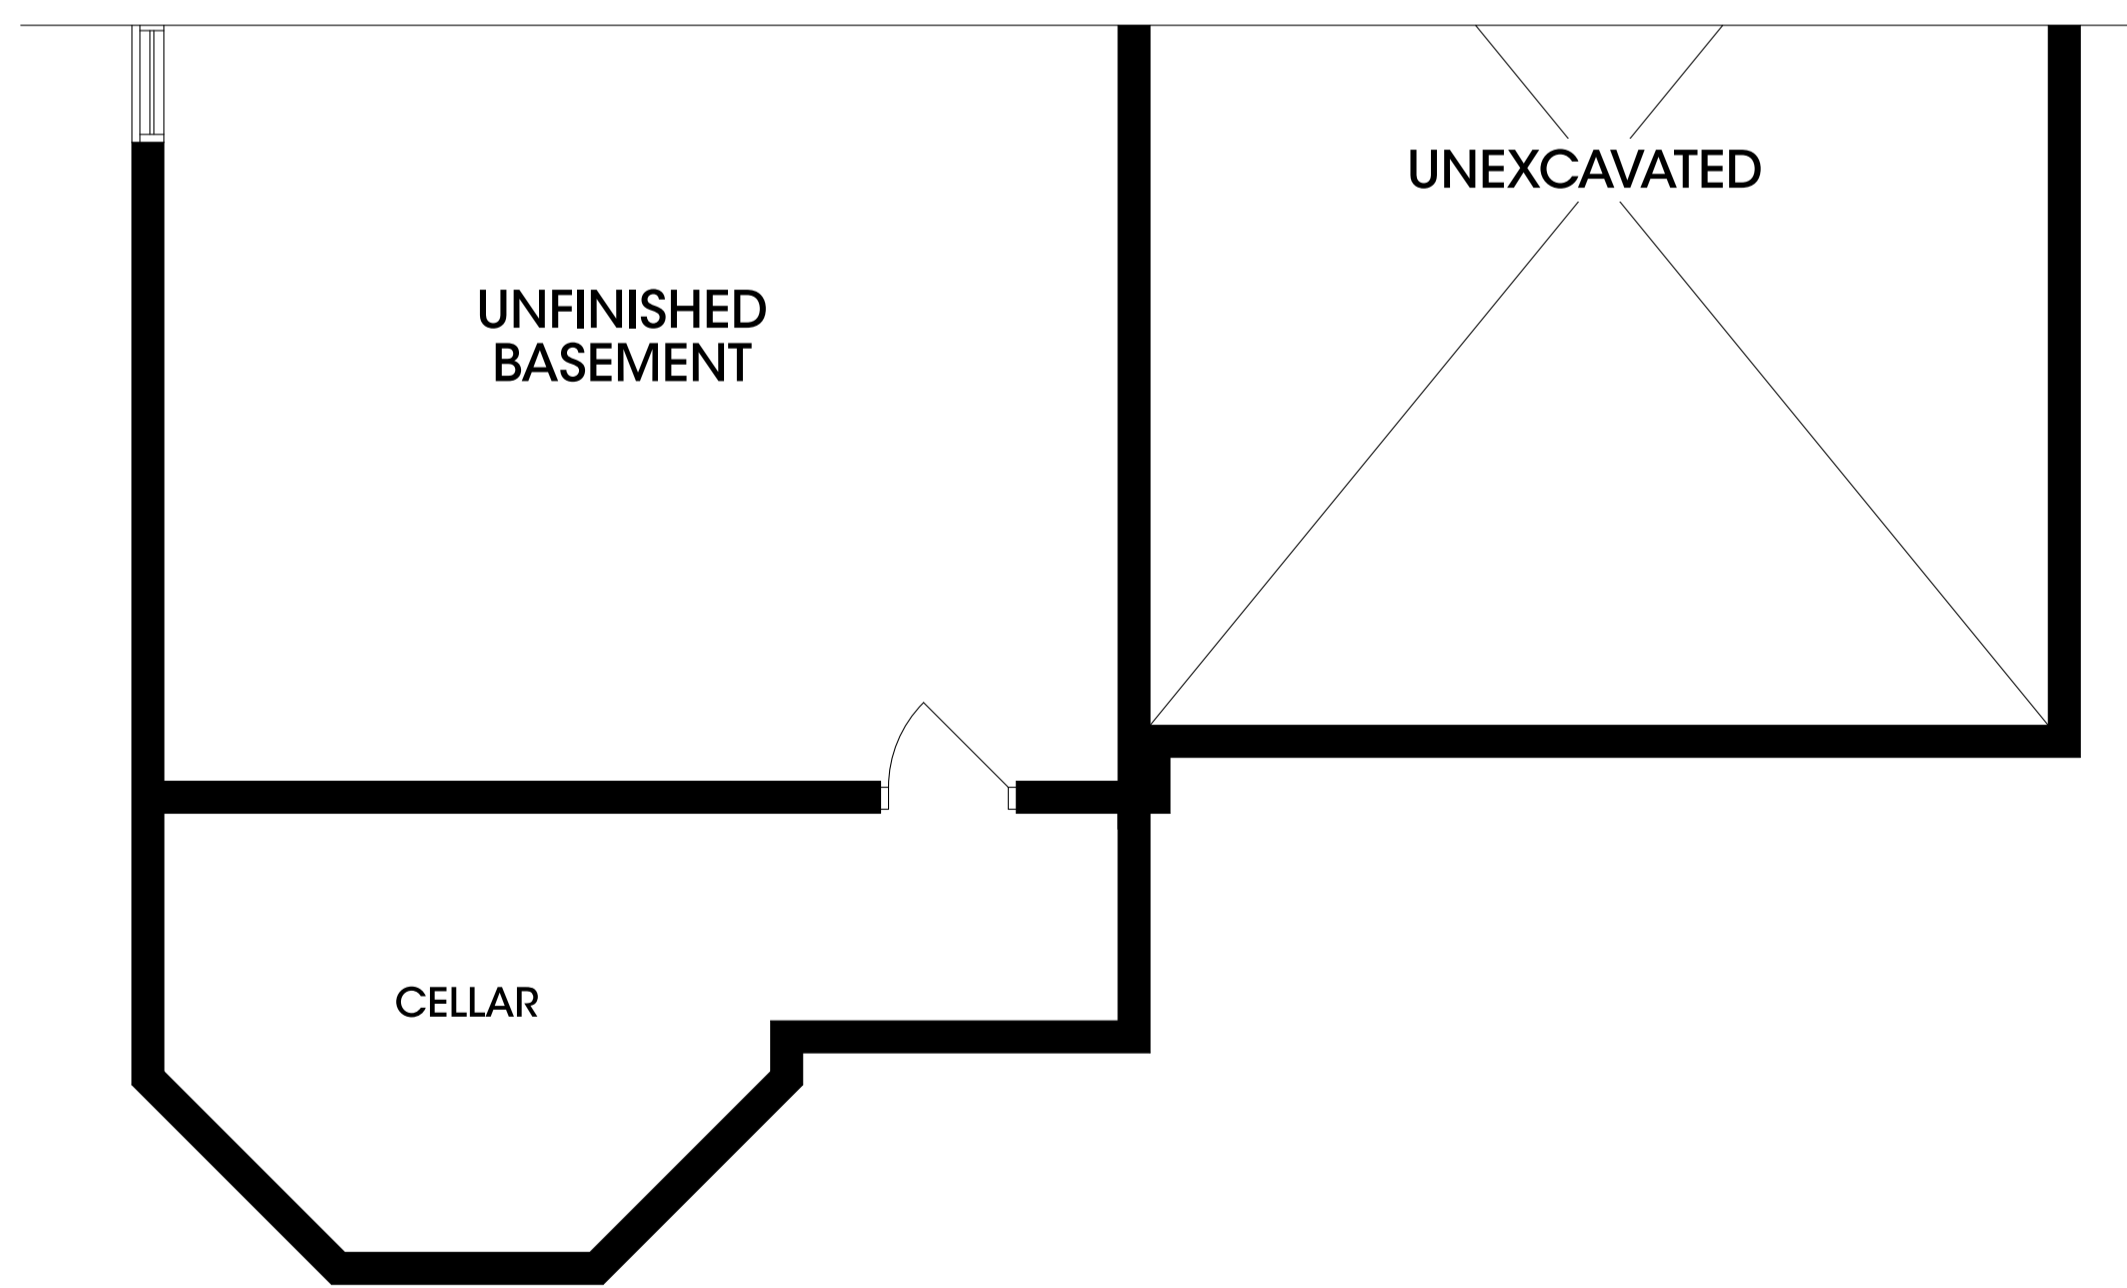

PART. BASEMENT ELEVATION 'B'

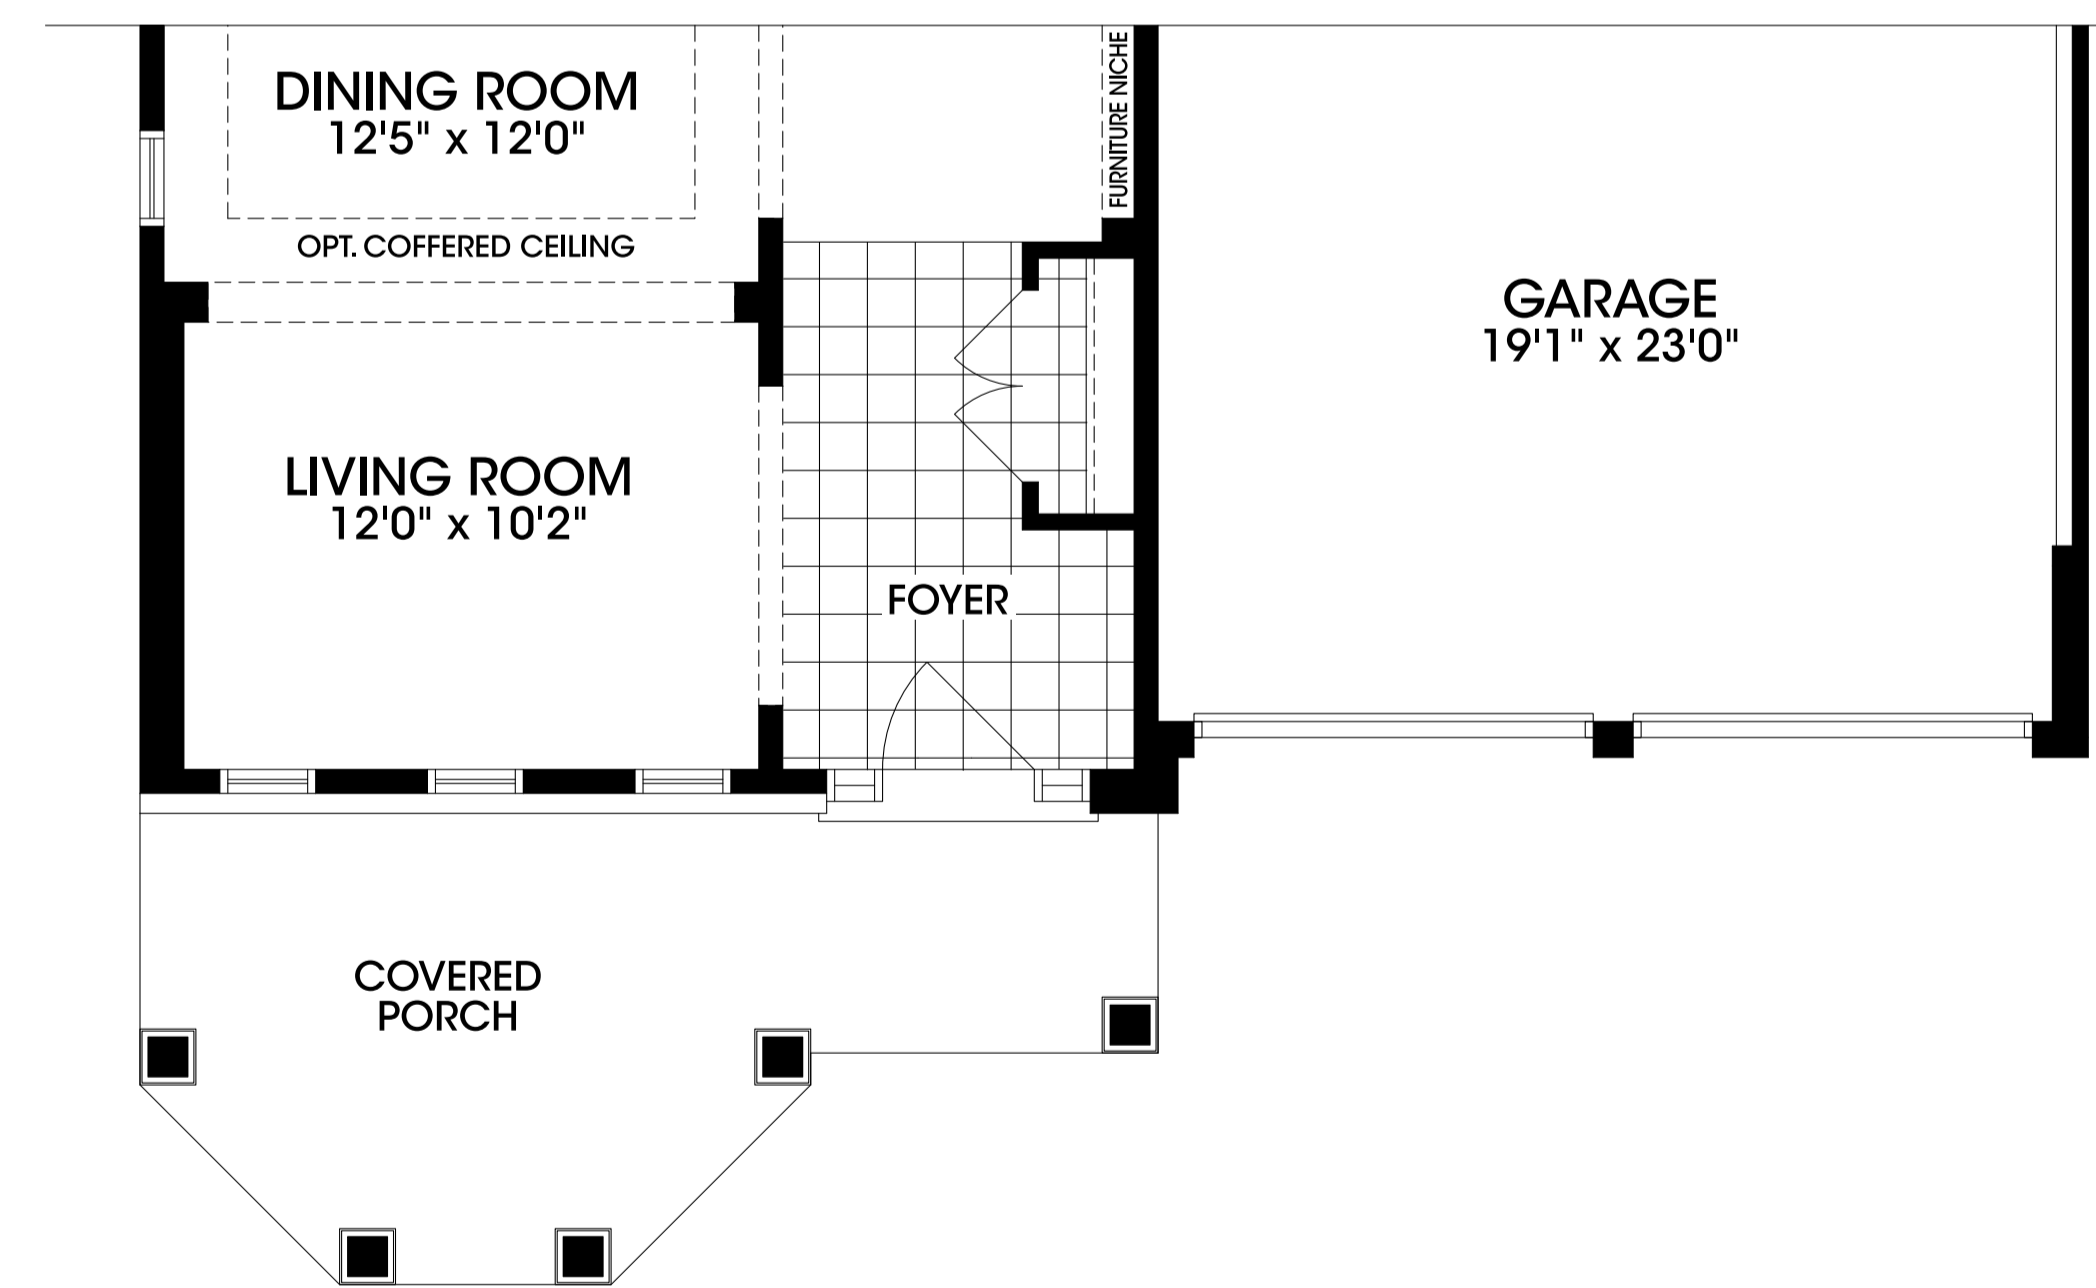

PART. GROUND FLOOR ELEVATION 'B'

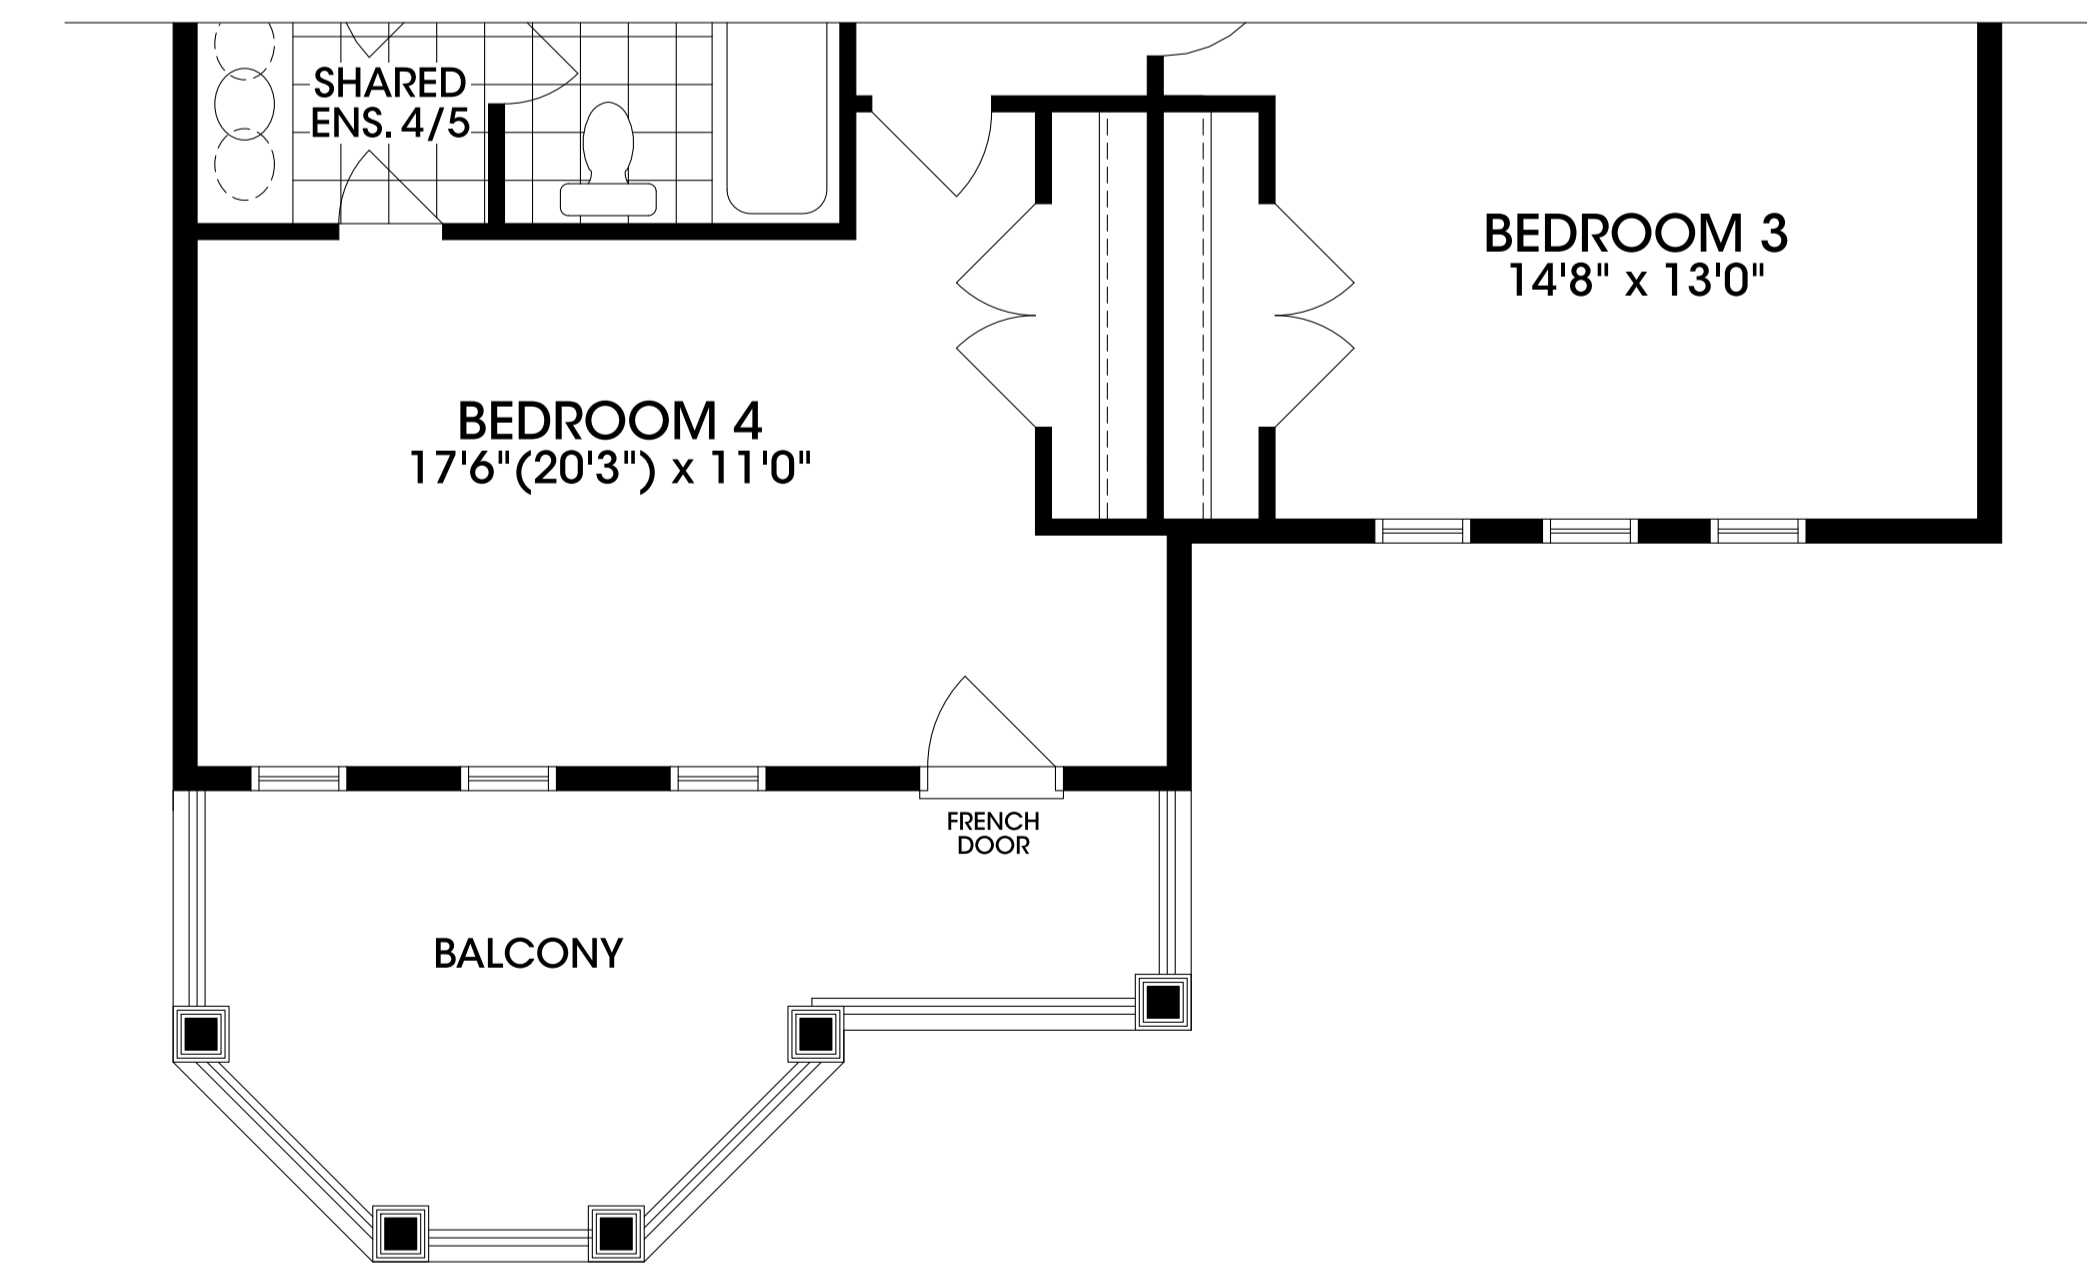

PART. SECOND FLOOR ELEVATION 'B'