




BASEMENT ELEVATION 'A'

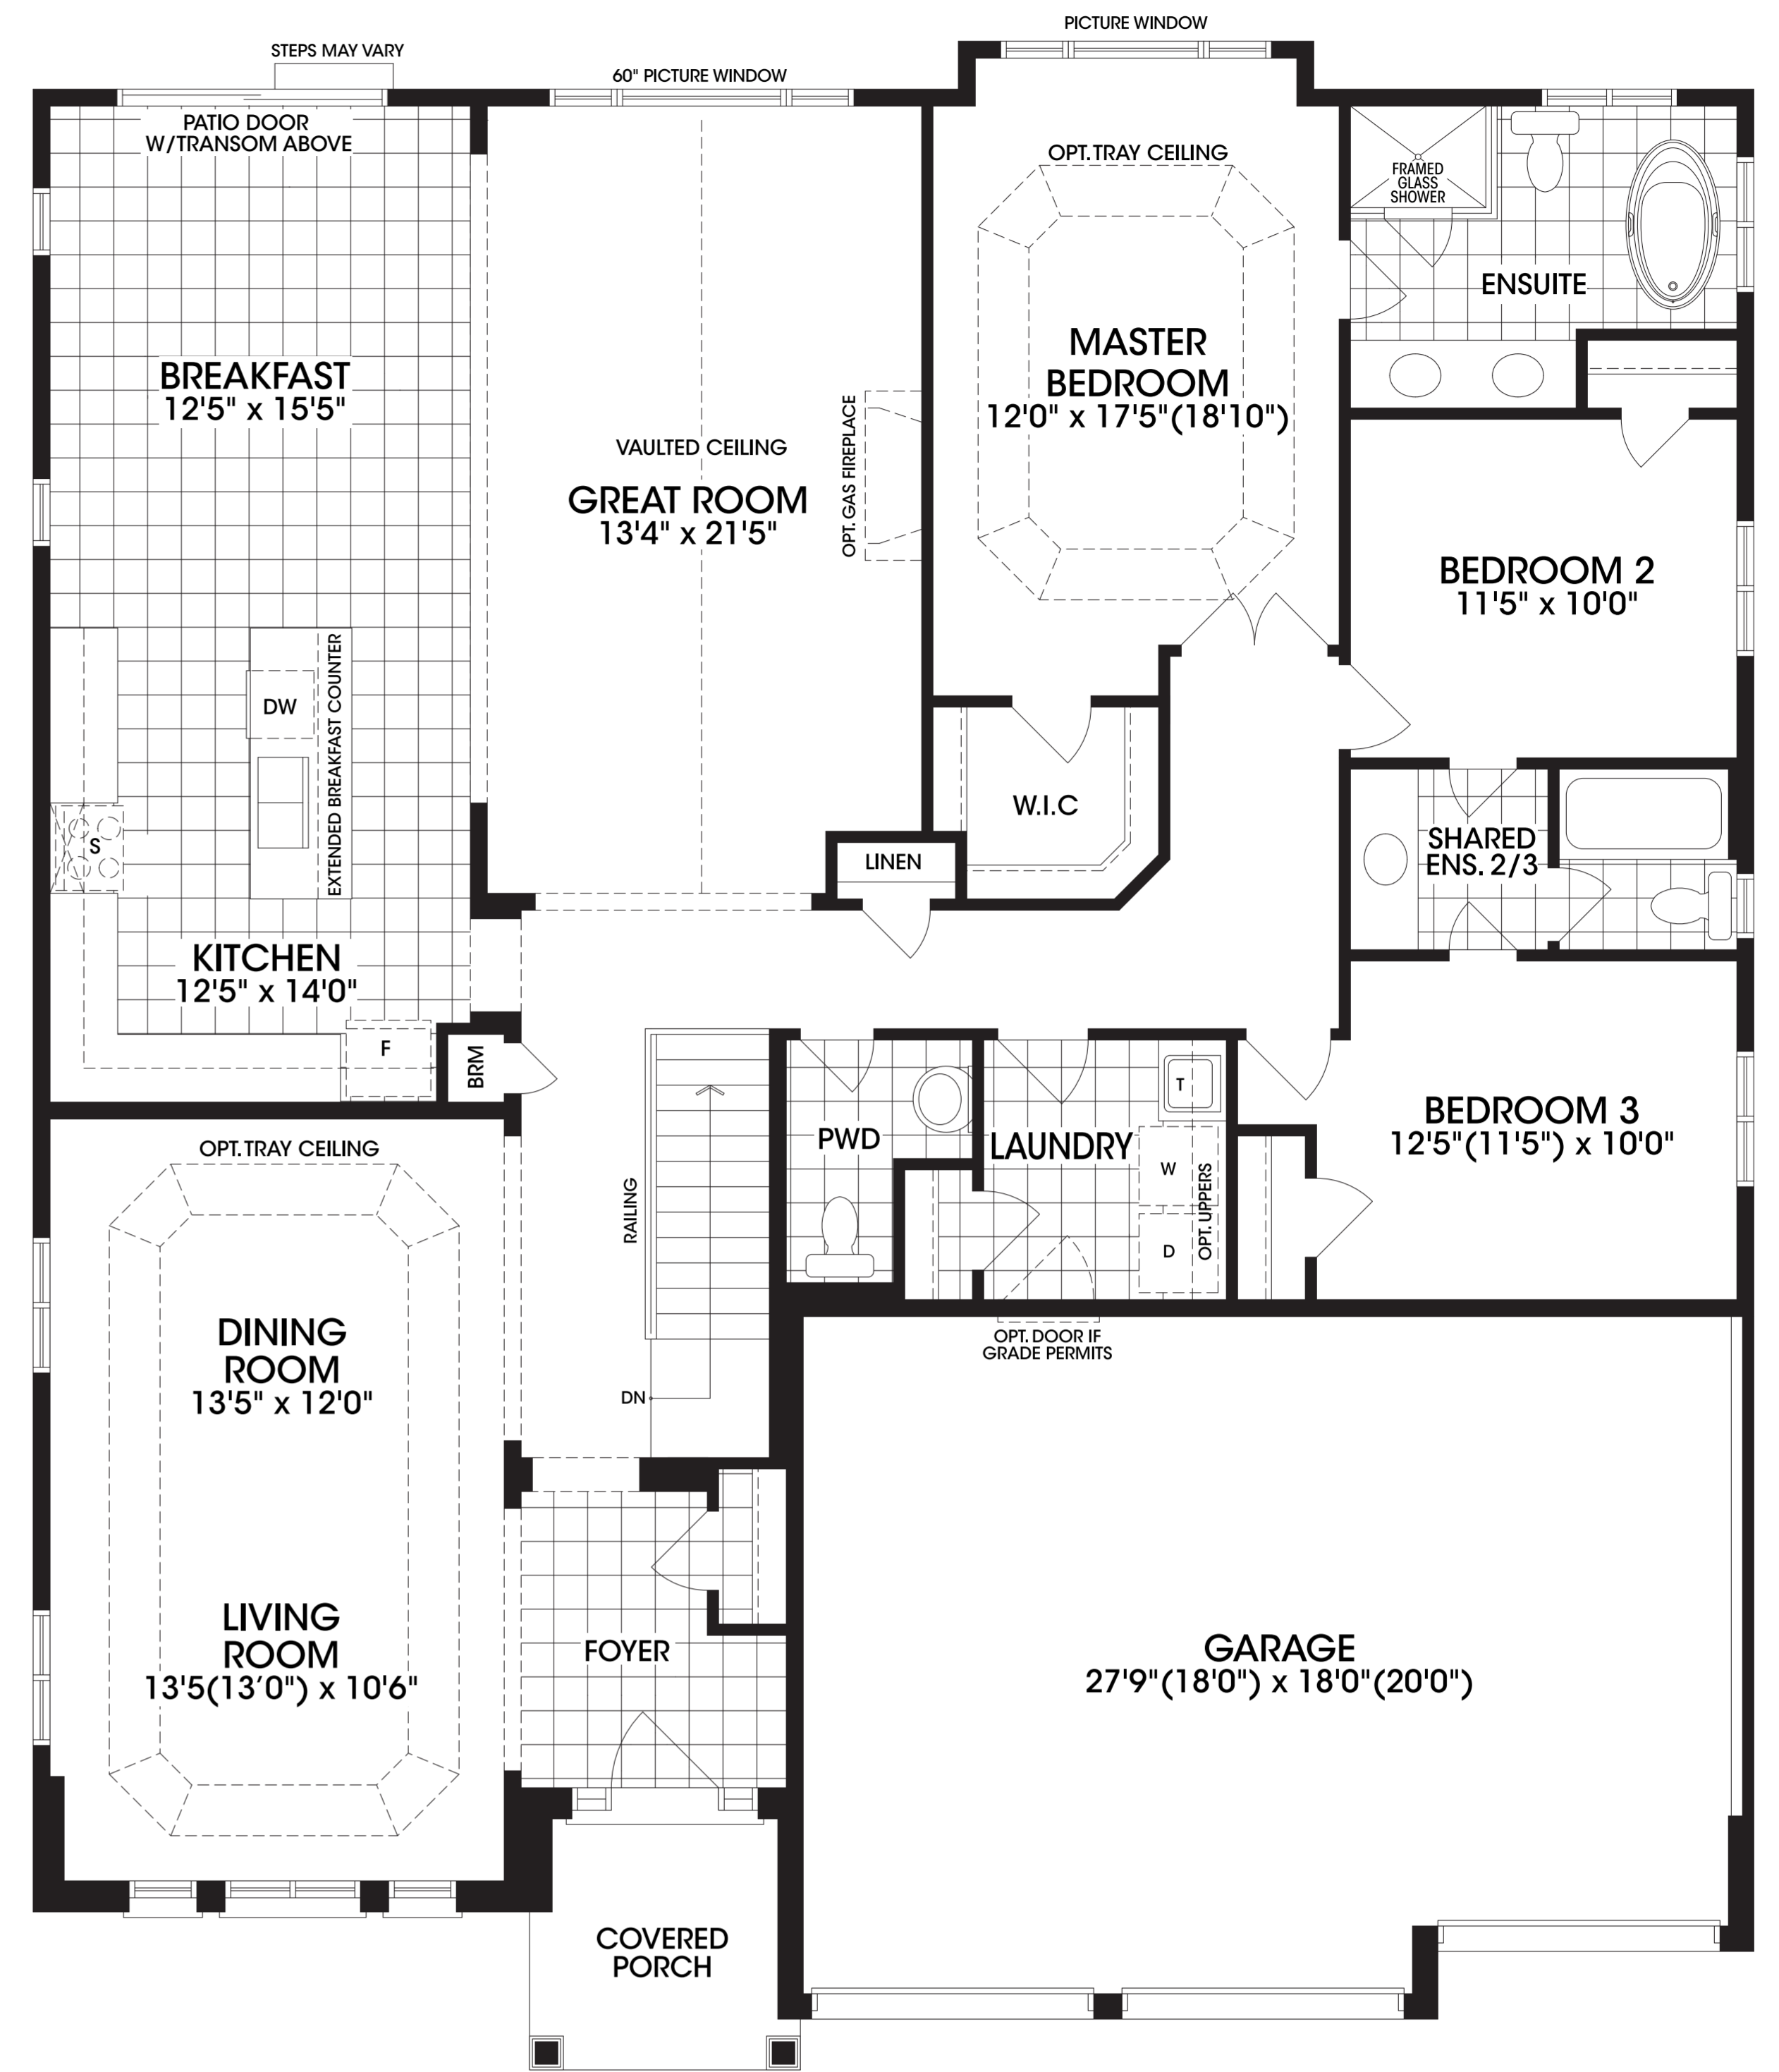

GROUND FLOOR ELEVATION 'A'

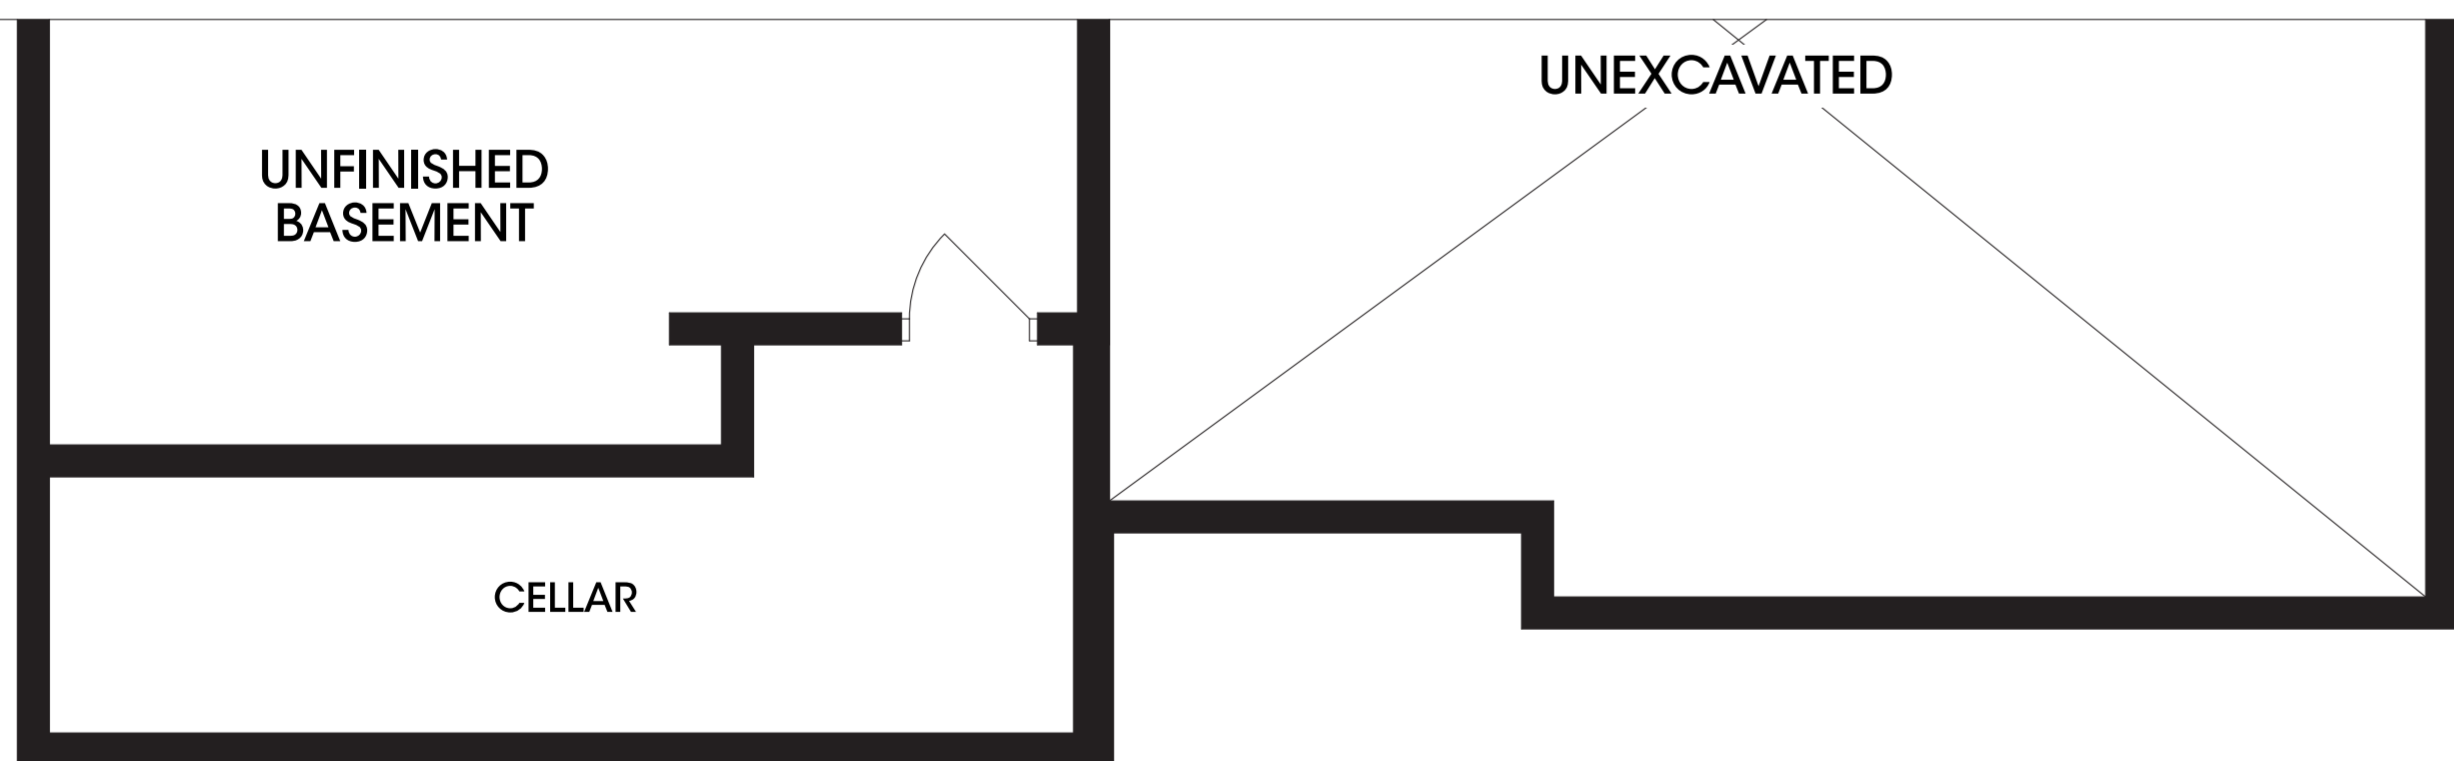

PART. BASEMENT ELEVATION 'B'

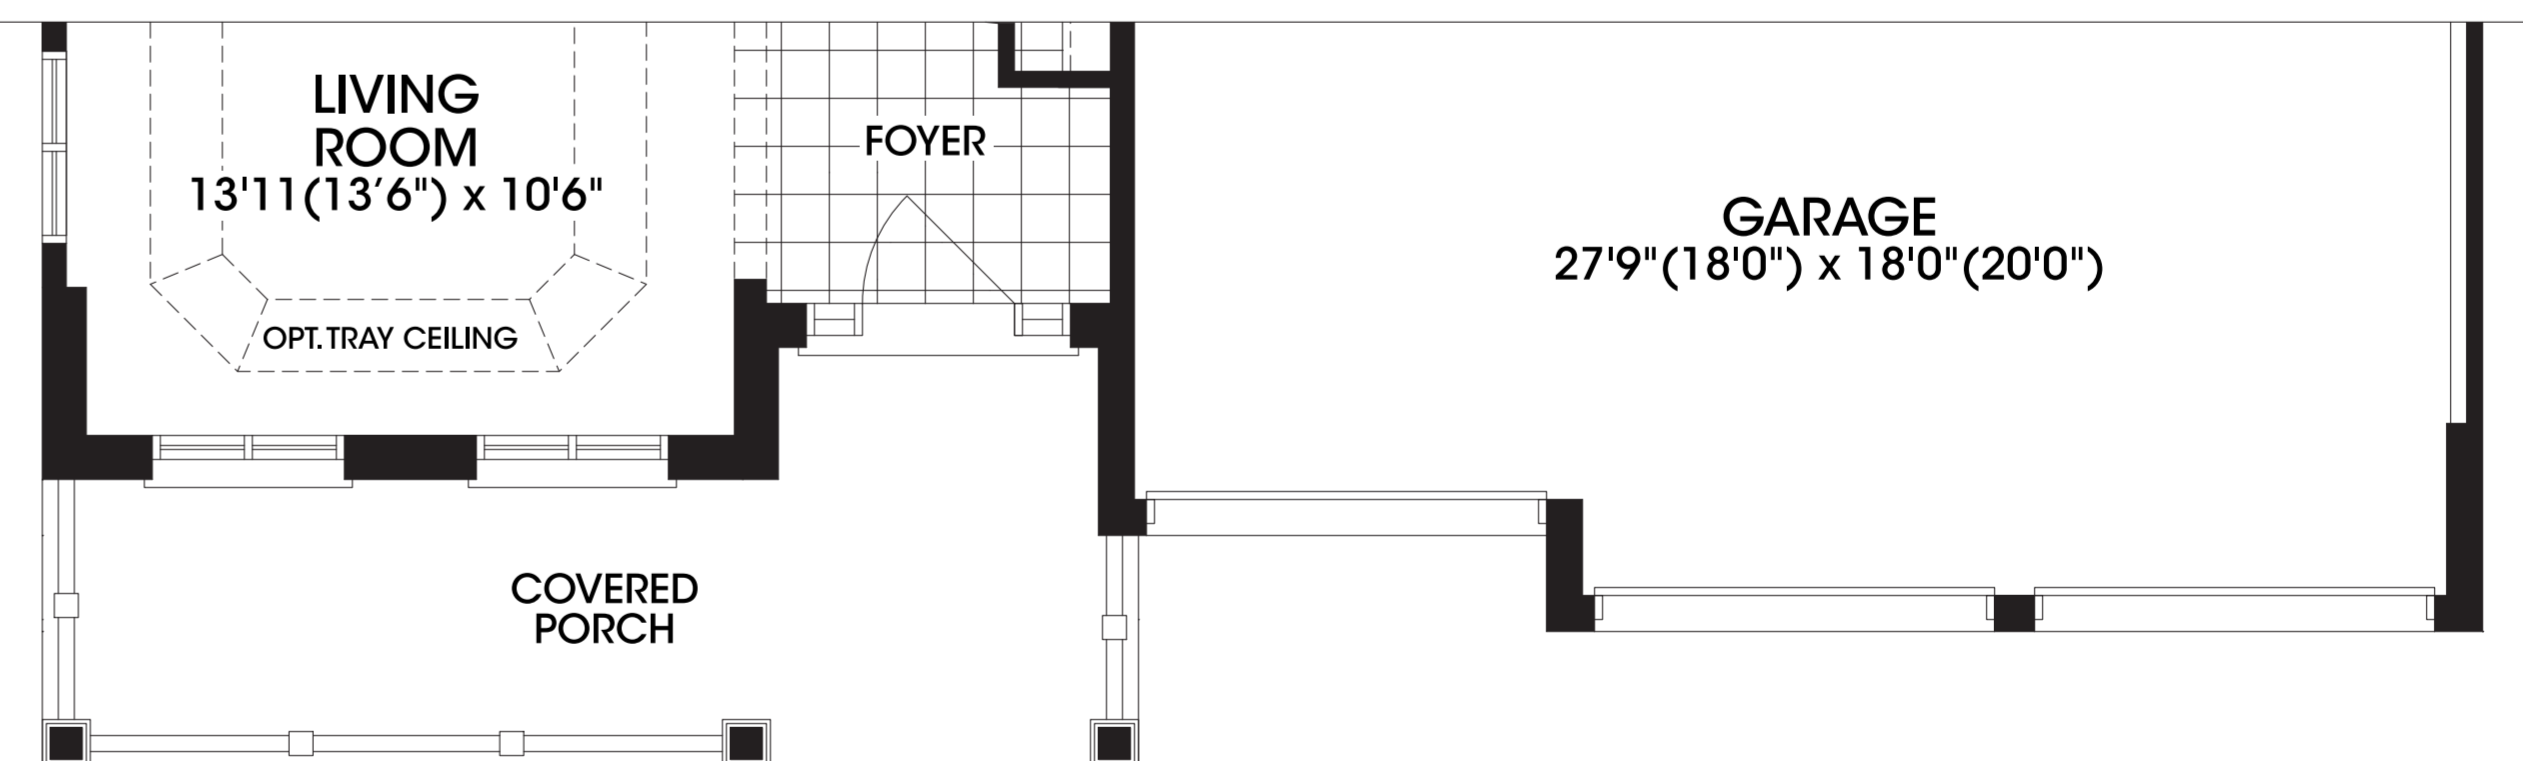

PART. GROUND FLOOR ELEVATION 'B'