


X:\Projects\LEY-15010\LE15010-0AS2.dwg, 10/25/2016 11:46:10 AM, Brl, Job



SEE SHEET C-2 FOR ALL PROJECT, SITE, GRADING, STORM DRAINAGE AND UTILITY NOTES

ALL CONSTRUCTION SHALL BE IN ACCORDANCE WITH THE CURRENT NCDOT AND TOWN OF CARY ENGINEERING DESIGN AND CONSTRUCTION STANDARDS

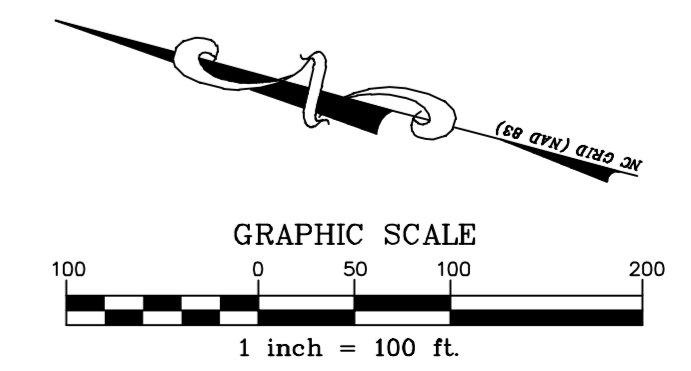

PRELIMINARY DRAWING - NOT RELEASED FOR CONSTRUCTION

THE JOHN R. MCADAMS COMPANY, INC.
 2905 Meridian Parkway
 Durham, North Carolina 27713
 Phone: 919-487-8800
 Fax: 919-487-8801
 Web: www.mcadamsco.com
 (800) 733-5646

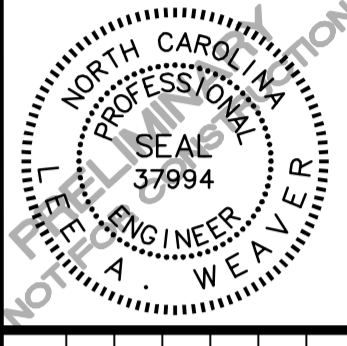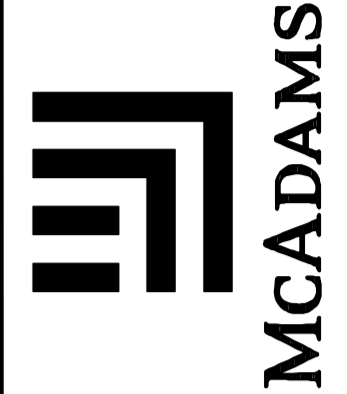

REVISIONS:

DEVELOPER:
 LEYLAND TWIN LAKES LLC.
 PO BOX 878
 233 ROUTE 17
 TUXEDO PARK, NEW YORK 10987

TWIN LAKES CENTER

SKETCH PLAN

CARY, NORTH CAROLINA

OVERALL PROJECT PLAN

PROJECT NO.	LEY-15010
FILENAME	LEY15010-0AS2
CHECKED BY:	LAW
DRAWN BY:	JRB
SCALE:	1"=100'
DATE:	10-13-16
SHEET NO.	C-3

