


1




2



3, 4

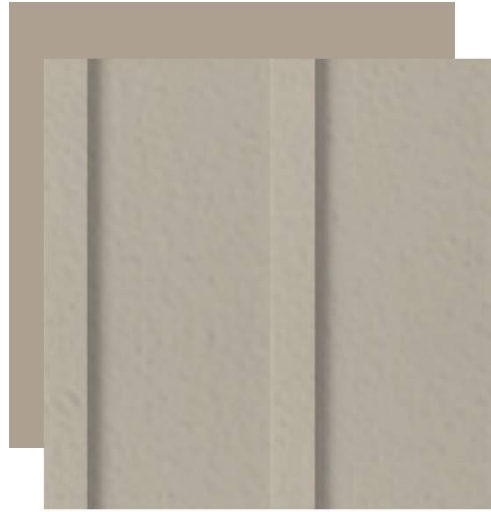


5

 

6



7

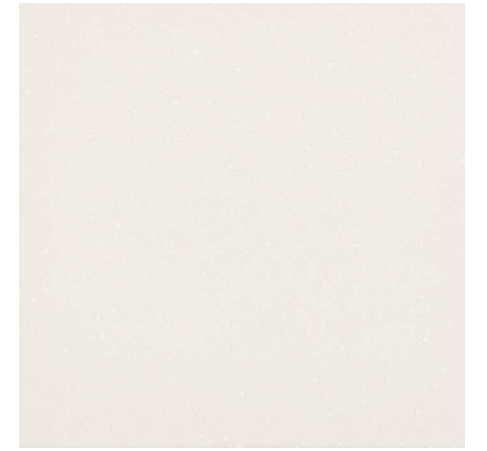

Materials

- 1. Stone at Exterior | Cultured Stone, Sculpted Ashlar, Echo Ridge
- 2. Roof Shingles | Owens Corning, Williamsburg Gray
- 3. Paint at Doors | To Match Hardie Board Siding
- 4. Hardie Board Siding | Cobblestone
- 5. Color at Gutters, Fascias, Trim Color | To Match Hardie Board Arctic White
- 6. Wall Sconce | WAC Lighting, Amherst Wall Sconce
- 7. Shower Surround | Inpro, Angora



APPROVED w/ CD SET
 Town of Knightdale
 Development Services
 Gideon Smith 05/19/2026

Inspiration Images



 **APPROVED w/ CD SET**
Town of Knightdale
Development Services
Gideon Smith 05/19/2026

Great Room Render



Materials

1. **ST-1** | Stone at Fireplace | Cultured Stone, Country Ledgestone, Wheaton
2. **LVT-1** | Parquet-Look Flooring | Shaw Contract, Crossing Paths 5.0, Spindle
3. **PNT-1, PNT-5** | Main Wall and Ceiling Color | Sherwin Williams, Pure White
4. **PNT-2** | Wainscot Color | Sherwin Williams Taupe of the Morning
5. **PNT-3** | Cabinetry Color | Sherwin Williams, Tony Taupe
6. **RB-1** | Rubber Wall Base | Tarkett, Moon Rock WG
7. **CT-1** | Ceramic Wall Tile | Tile Bar, Seaport, Hibiscus Gray
8. **SS-1** | Countertop Color | Durasein, Blossoming
9. **WS-1** | Mantle and Beams| Dark Oak, Stain Color To Be Selected By Architect




1



2




3

 

4, 5



6

 

7




8



9




APPROVED w/ CD SET
 Town of Knightdale
 Development Services
 Gideon Smith 05/19/2026

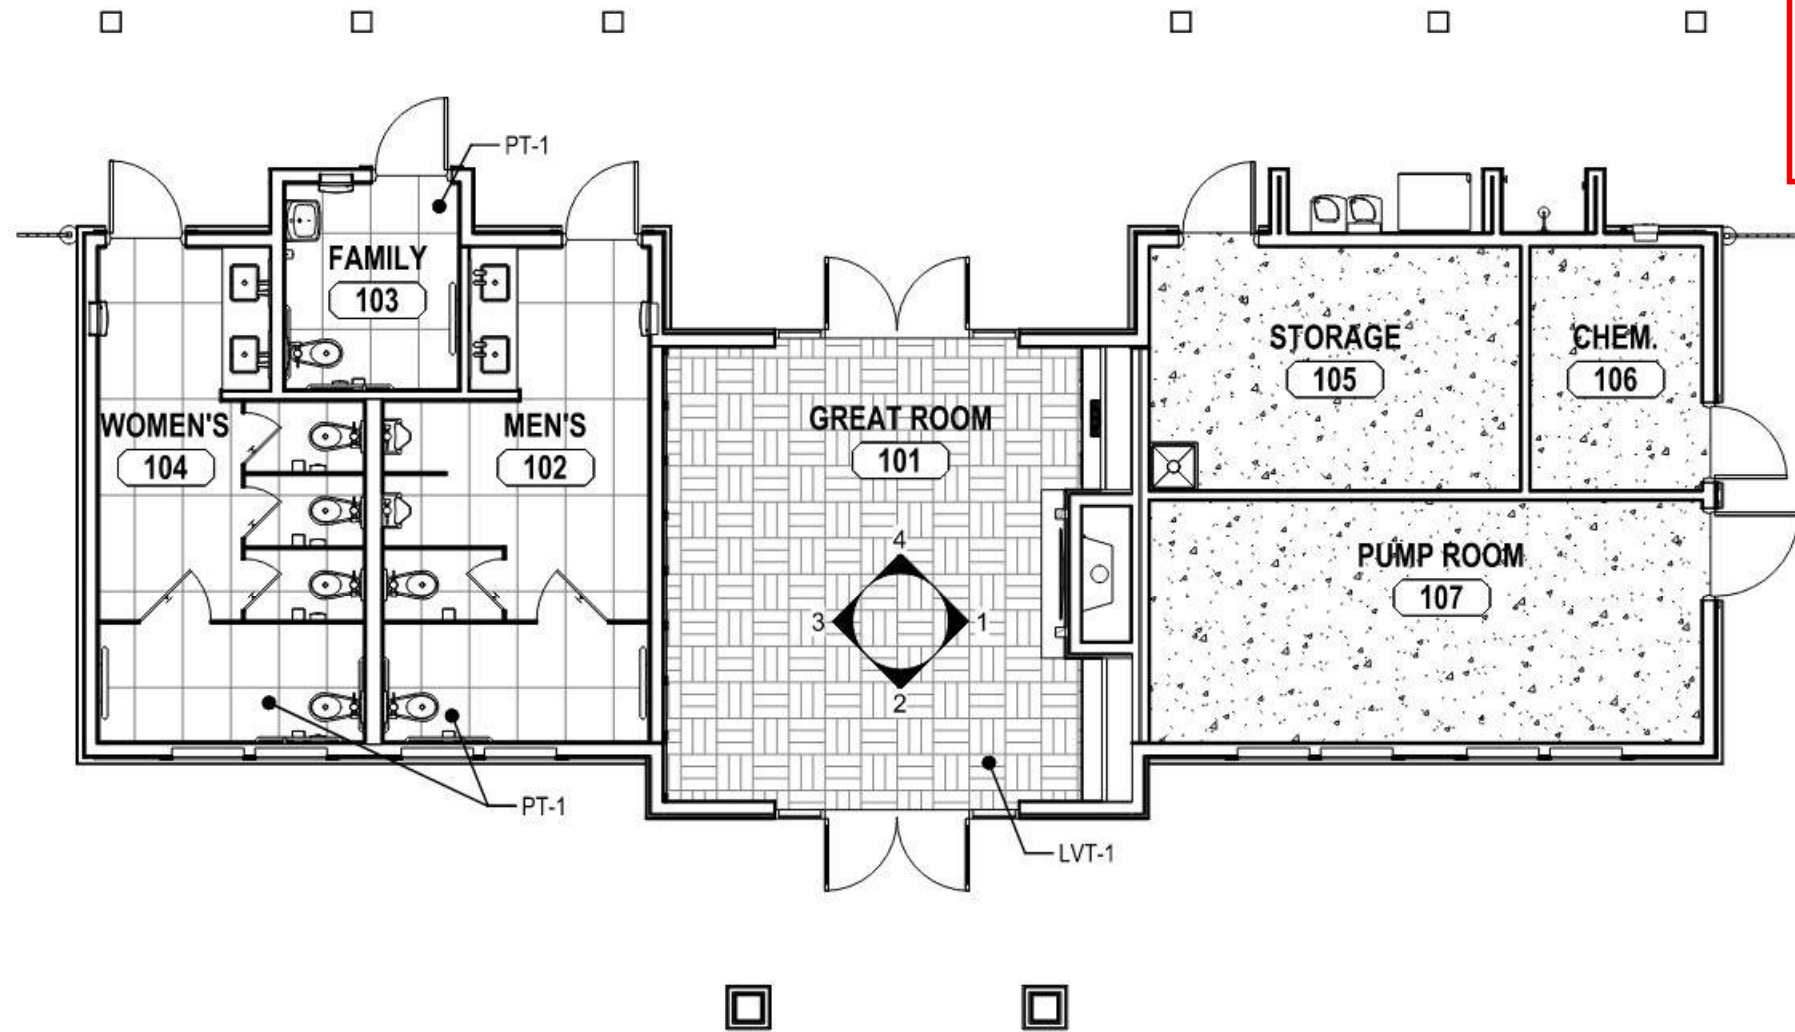


FLOOR FINISH PLAN

Scale: 1/8" = 1'-0"

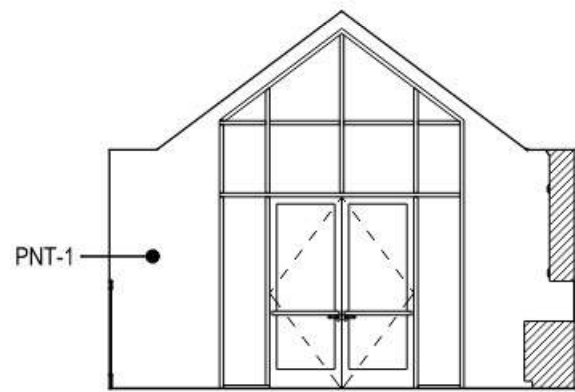


GREAT ROOM 101 - 4

Scale: 1/8" = 1'-0"

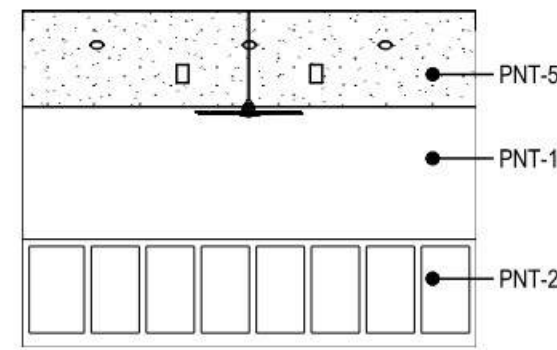


GREAT ROOM 101 - 3

Scale: 1/8" = 1'-0"

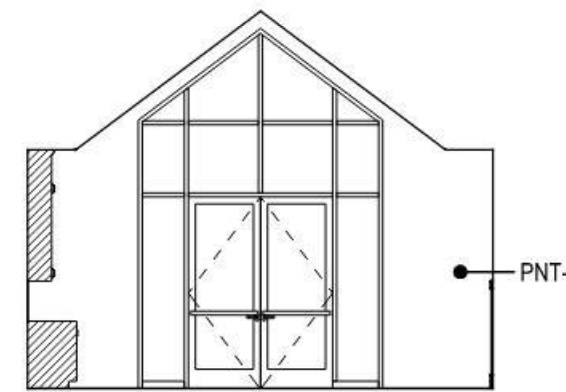

GREAT ROOM 101 - 2

Scale: 1/8" = 1'-0"

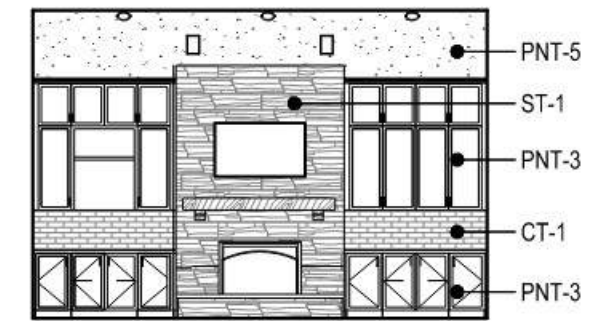

GREAT ROOM 101 - 1

Scale: 1/8" = 1'-0"

Materials

1. **PT-1** | Porcelain Wall and Floor Tile | Tile Bar, Era, Crema Beige
2. Restroom Accessory Finish | Satin, Bobrick
3. **TP-1** | Toilet Partitions | Scranton Products, Shale
4. **PL-1** | Plastic Laminate at Restroom Apron | Wilsonart, Claremont Oak
5. **SS-1** | Countertop | Durasein, Blossoming
6. **PNT-2** | Wall Paint | Sherwin Williams, Taupe of the Morning
7. **PNT-5** | Ceiling Paint | Sherwin Williams, Pure White
8. **PNT-4** | Door Paint | Sherwin Williams, Virtual Taupe

