

**52 Regent Street**  
**Cambridge, MA**

**First Floor Plan**


Scale 1/4" = 1'-0"

Paul Girello Photography


781.205.9283

www.paulgirellophoto.com

Note: This Floor Plan is an artistic rendering for visual purposes only. It is intended only for marketing purposes. All measurements and annotations are approximate and not drawn to exact scale or used to calculate square footage. Subject to errors and/or omissions. This drawing is licensed for use only by those named on the Rights and Usage by Paul Girello Photography.

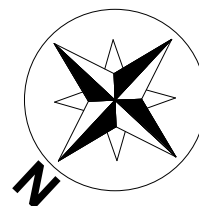

1

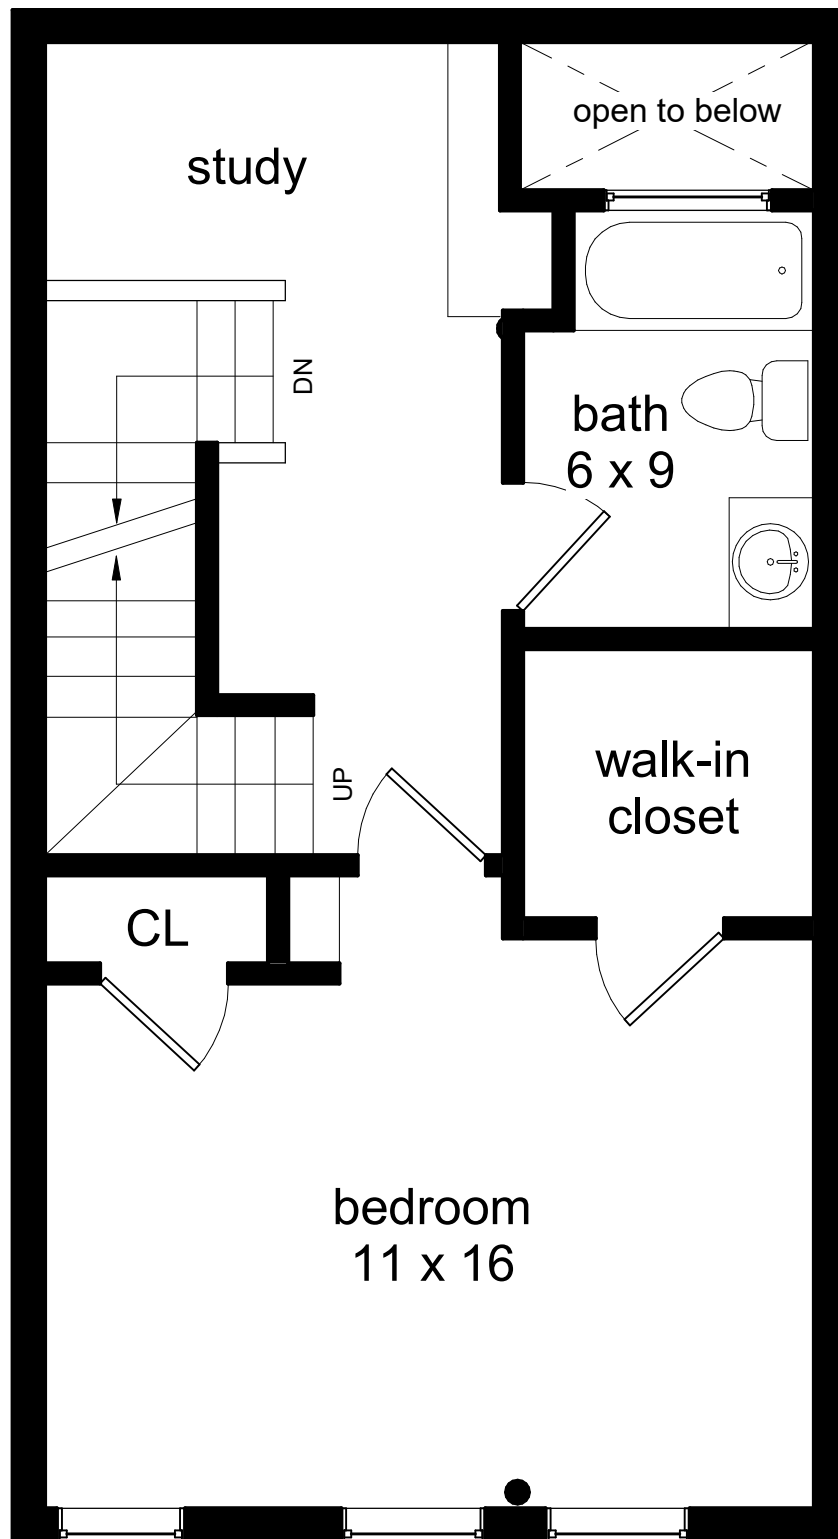

**52 Regent Street**  
**Cambridge, MA**

**Second Floor Plan**


Scale 1/4" = 1'-0"

Paul Girello Photography


781.205.9283

www.paulgirellophoto.com

Note: This Floor Plan is an artistic rendering for visual purposes only. It is intended only for marketing purposes. All measurements and annotations are approximate and not drawn to exact scale or used to calculate square footage. Subject to errors and/or omissions. This drawing is licensed for use only by those named on the Rights and Usage by Paul Girello Photography.

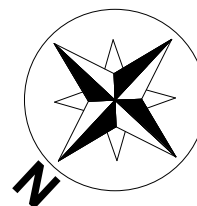

2

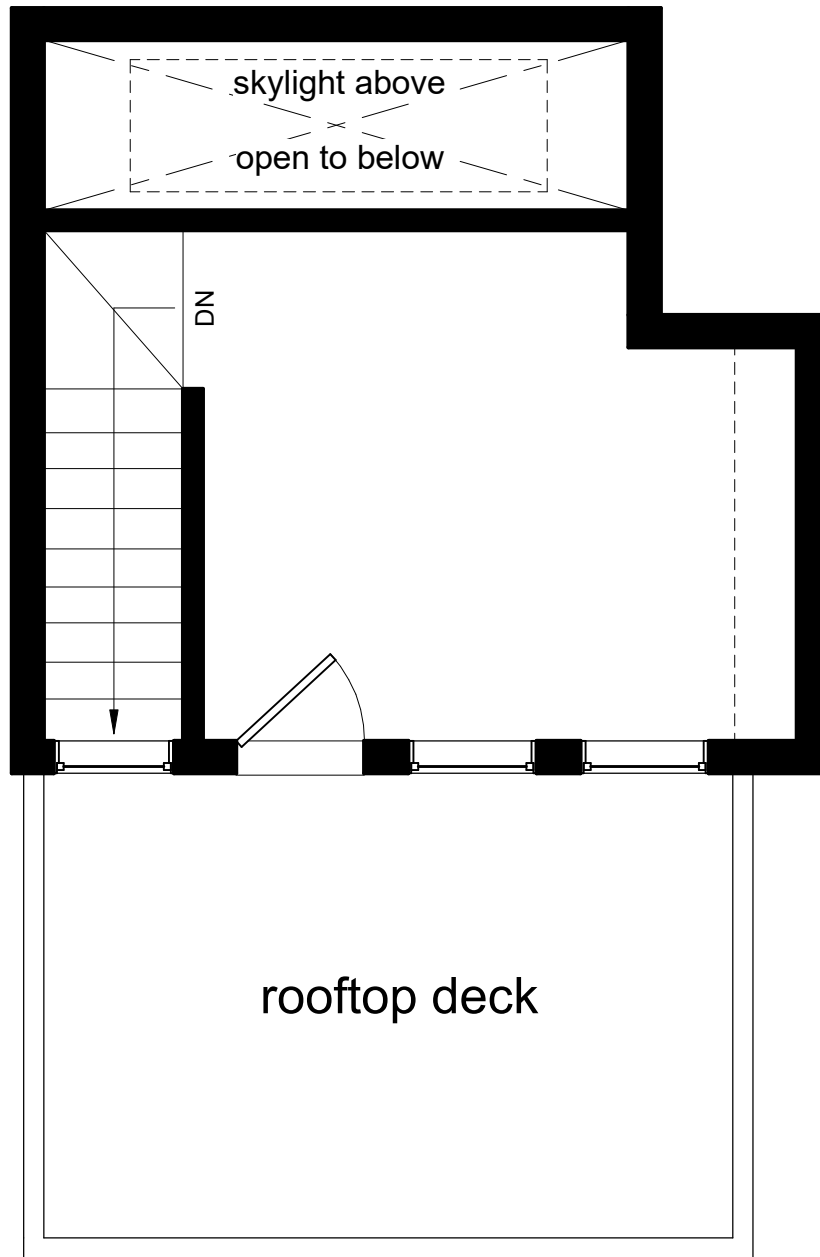

**52 Regent Street**  
**Cambridge, MA**

**Third Floor Plan**


Scale 1/4" = 1'-0"

Paul Girello Photography

781.205.9283

www.paulgirellophoto.com

Note: This Floor Plan is an artistic rendering for visual purposes only.  
 It is intended only for marketing purposes.  
 All measurements and annotations are approximate and not drawn to  
 exact scale or used to calculate square footage.  
 Subject to errors and/or omissions.  
 This drawing is licensed for use only by those named on the Rights  
 and Usage by Paul Girello Photography.

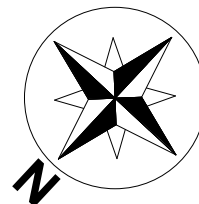

3