


SECTION 1-1 – EXTERIOR CONCRETE WALL

N.T.S.

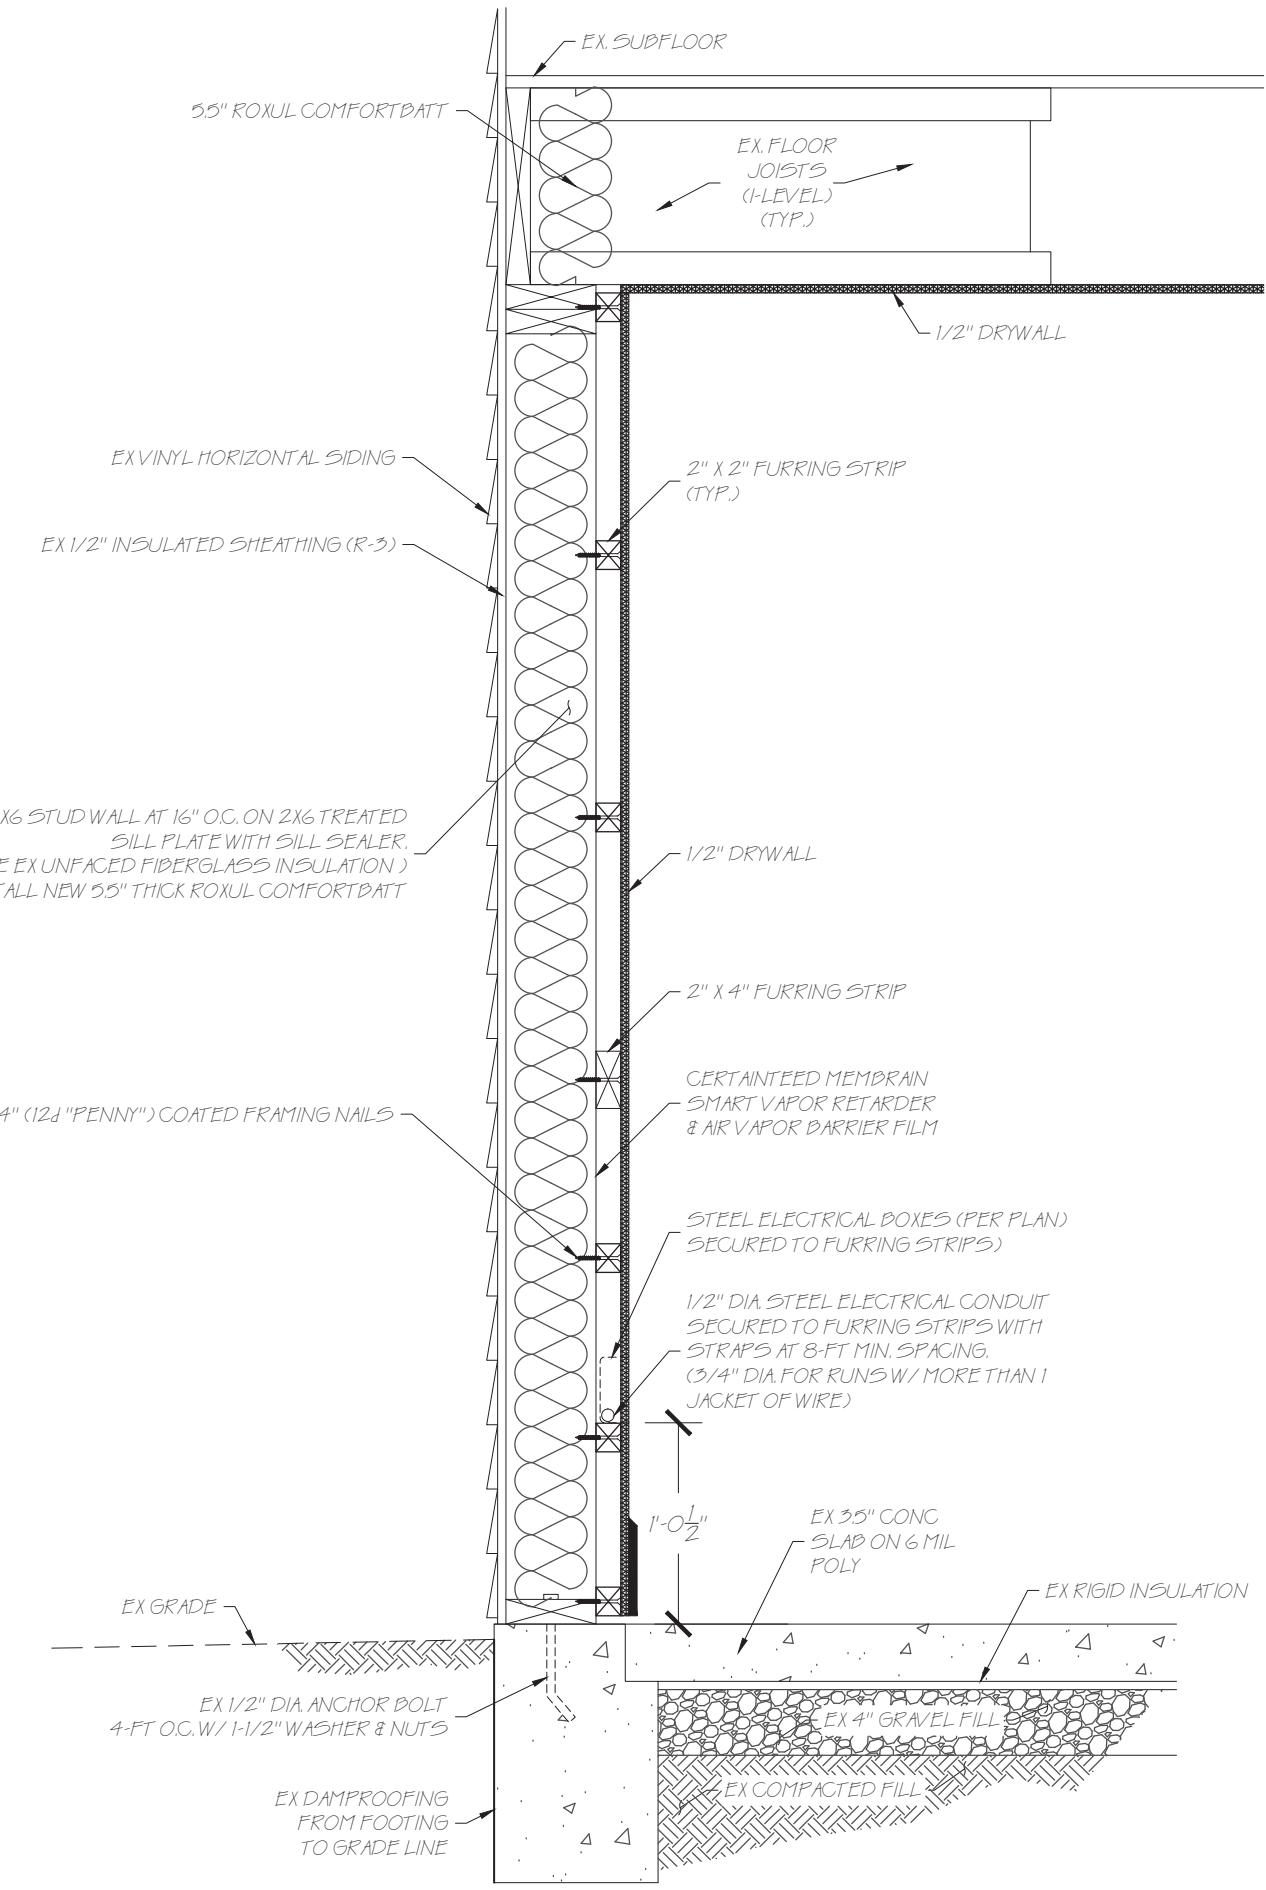

SECTION 2-2 – EXTERIOR WALKOUT WALL

N.T.S.