


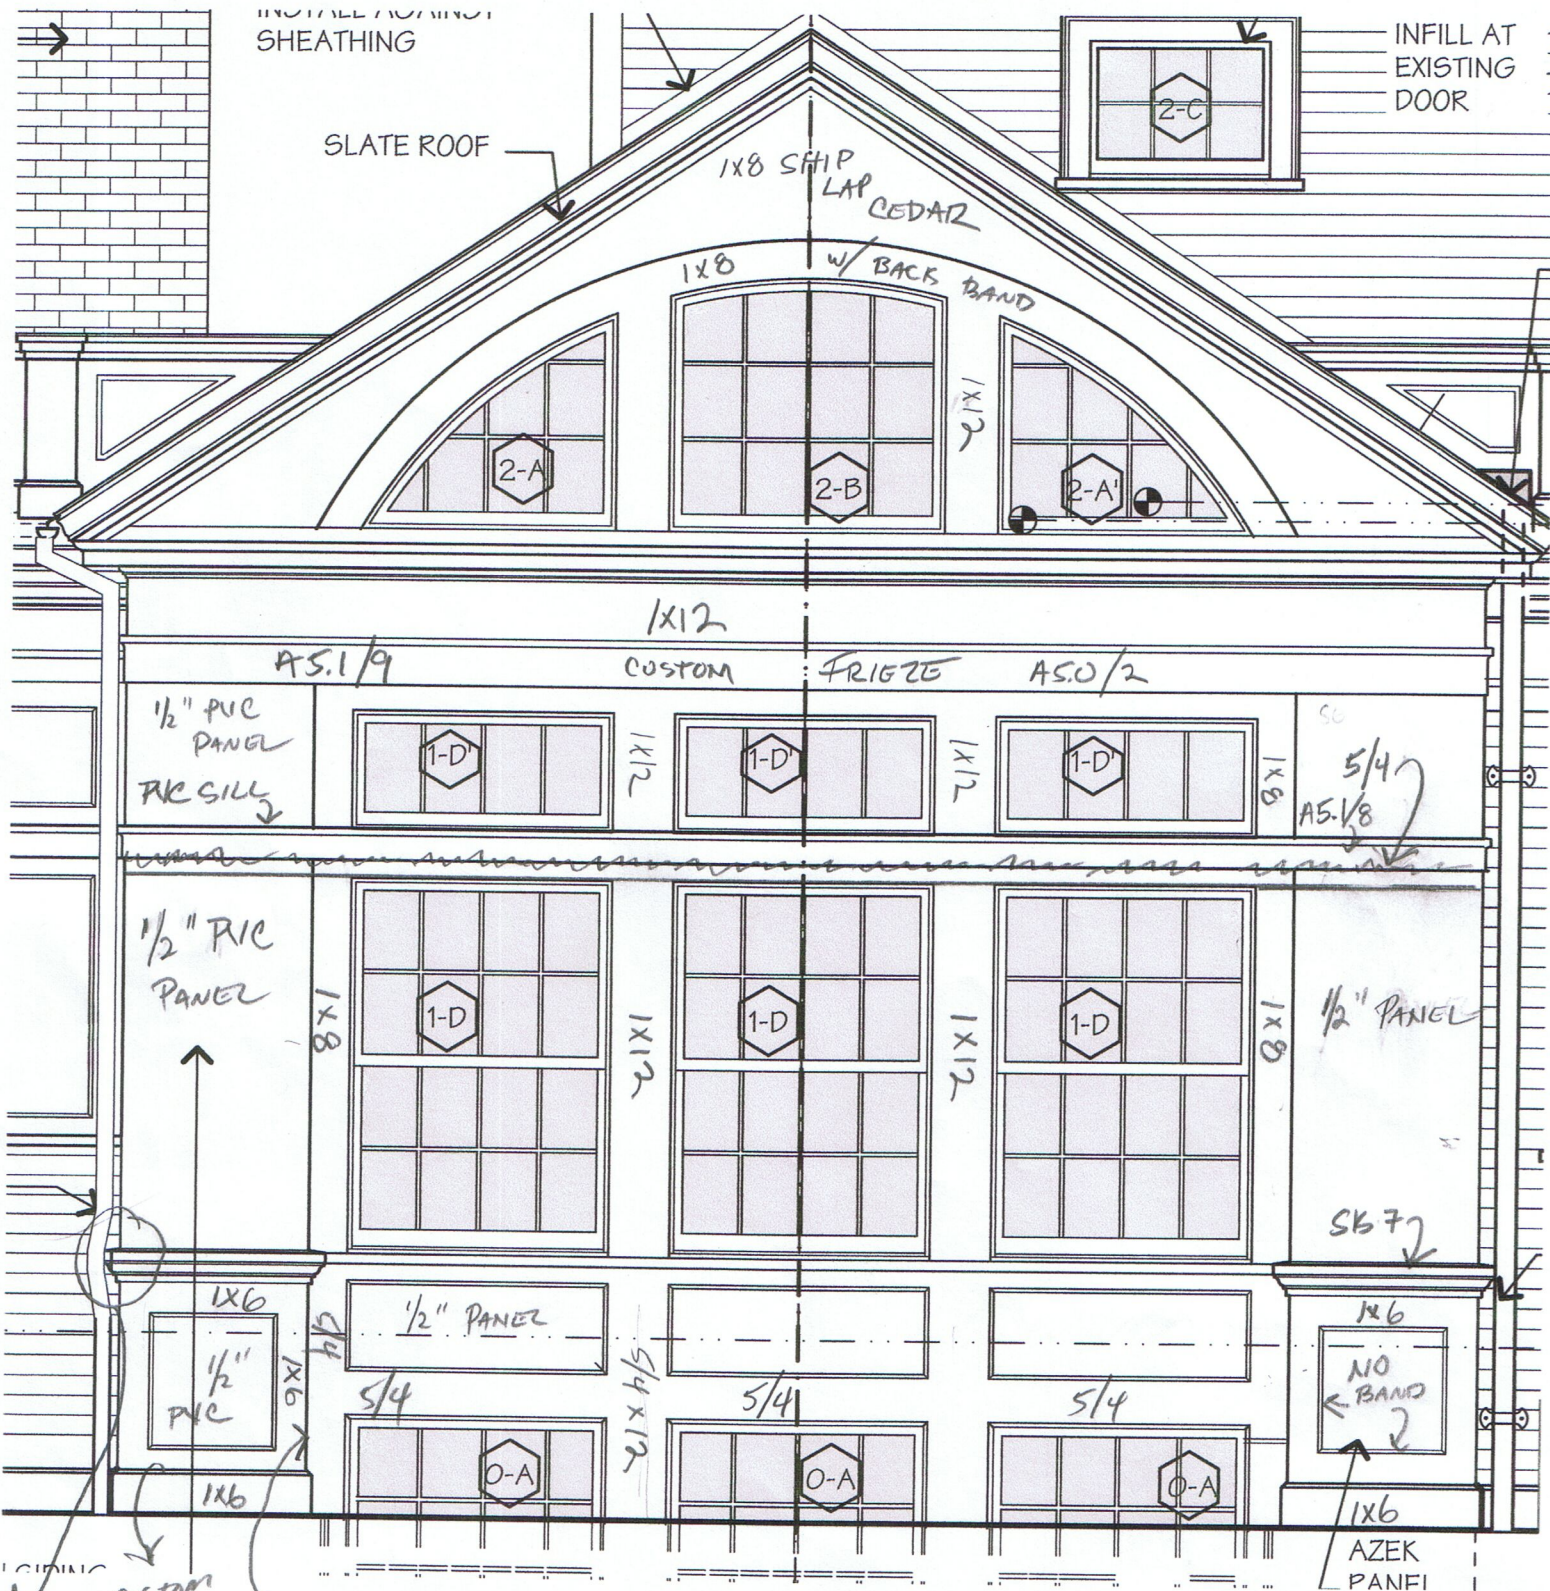

WEST ELEVATION