


LANDSCAPE NOTES

-
- The diagram illustrates a cross-section of a tree planting pit. A tree with a root ball is shown. The root ball is wrapped in a wire basket. The pit is filled with backfill, and the surface is covered with mulch. A horizontal dimension line indicates the width of the root ball as '2X ROOTBALL WIDTH'. Labels with arrows point to various components: 'SHREDDED HARDWOOD MULCH' (the top layer), 'SPADE EDGE' (the outer boundary of the mulch), 'EXCAVATED BACKFILL' (the soil immediately surrounding the root ball), 'TAMPED BACKFILL' (the soil layer below the excavated backfill), and 'SUBGRADE' (the bottom layer of the pit).
- NOTES:
1. INSPECT TREE FOR DAMAGED BRANCHES. APPLY CORRECTIVE PRUNING
 2. IF LANDSCAPE PLANTINGS ARE WITHIN OR ADJACENT TO AREAS WHERE LIME STABILIZATION OCCURS, CONTRACTOR SHALL FULLY REMOVE SOIL CONTAINING LIME STABILIZATION AND REPLACE WITH HIGH QUALITY PLANTING SOIL.
 3. SET ROOT BALL ON UNEXCAVATED OR TAMPED SOIL. TOP OF ROOTBALL SHALL BE TWO INCHES ABOVE SURROUNDING GRADE WITH BURLAP AND WIRE BASKET INTACT.
 4. REMOVE WIRE BASKET AND BURLAP DOWN FOUR TO SIX INCHES BELOW TOP OF ROOT BALL. REMOVE ALL TWINE AND (IF USED), SYNTHETIC MATERIAL. REMOVE OR CORRECT GIRDLING ROOTS.
 5. TAMP EXCAVATED SOIL AROUND BASE OF ROOTBALL.
 6. BACKFILL REMAINDER EXCAVATED SOIL. TAMPED LIGHTLY. HIGH CLAY OR POOR SOIL SHALL RECEIVE SOIL AMENDMENT PER LANDSCAPE NOTES.
 7. WATER THOROUGHLY WITHIN TWO HOURS USING 10 TO 15 GALLONS OF WATER.
 8. APPLY MULCH IN EVEN LAYER, KEEPING AWAY FROM ROOT FLARE.
 9. FINAL LOCATION OF TREE TO BE APPROVED BY OWNER.

1 TREE PLANTING

NTS

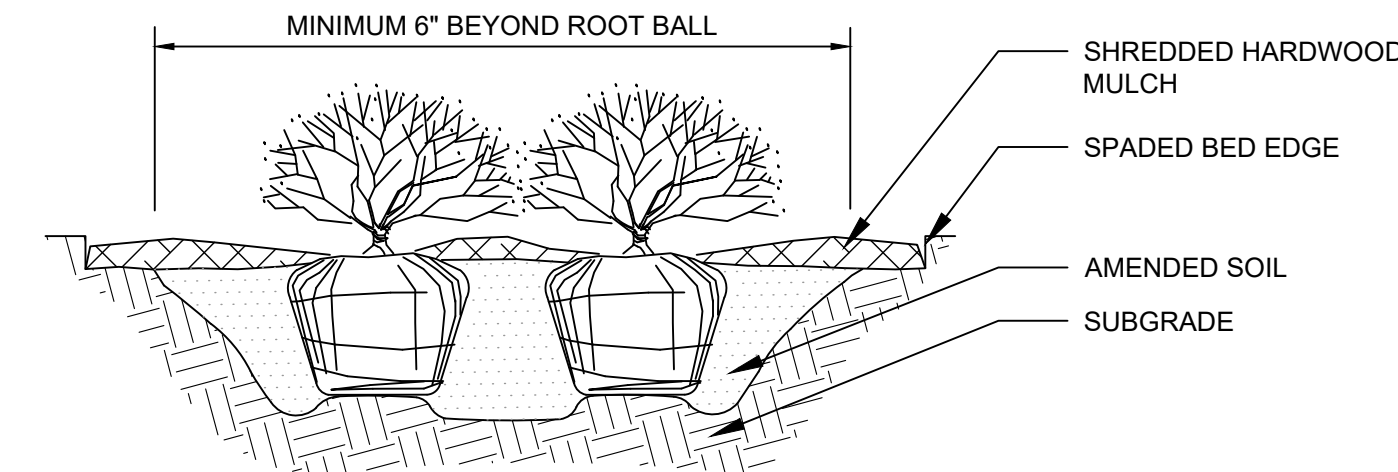


NOTES:

1. APPLY CORRECTIVE PRUNING.
2. SET ROOT BALL OR CONTAINER ON UNEXCAVATED OR TAMPED SOIL. TOP OF ROOTBALL (CONTAINER) SHALL BE ONE INCH ABOVE SURROUNDING GRADE. FOR LARGER SHRUBS WITHIN PLANTING BED, ADD A DEEPER PIT ONLY FOR THOSE SHRUBS.
3. REMOVE BURLAP FROM TOP HALF THE LENGTH OF ROOTBALL. TWINE AND (IF USED) SYNTHETIC MATERIAL SHALL BE REMOVED FROM PLANTING BED. FOR CONTAINER GROWN SHRUBS, REMOVE CONTAINER AND LOOSEN ROOTS PRIOR TO INSTALLATION.
4. REMOVE OR CORRECT GIRDLING ROOTS.
5. PLUMB AND BACKFILL WITH AMENDED SOIL PER LANDSCAPE NOTES. WATER THOROUGHLY WITHIN TWO HOURS.
6. APPLY MULCH IN EVEN LAYER, KEEPING AWAY FROM ROOT FLARE. MULCH LIMITS FOR SHRUBS EXTEND TO ALL LIMITS OF PLANTING BED. SEE PLANS FOR BED LAYOUTS.

2 SHRUB PLANTING

NTS

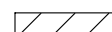MULCH LEGEND	
	HARDWOOD SHREDDED MULCH, NATURAL BROWN COLOR

METROAIR BUSINESS PARK BUILDING 9 EXPANSION 4241 PLAINFIELD ROAD, PLAINFIELD, IN 46168		LANDSCAPE DETAILS		STRATEGIC CAPITAL PARTNERS 		 <i>Michele Ryan</i>		Kimley»Horn 250 EAST 96TH STREET, SUITE 550, INDIANAPOLIS, IN 46240 WWW.KIMLEY-HORN.COM		SCALE: AS NOTED DESIGNED BY: BAS DRAWN BY: TNH CHECKED BY: BAS		NO. _____ DATE _____ BY _____	
---	--	-------------------------------------	--	---	--	--	--	---	--	--	--	--	--