



EXTERIOR COLOR SCHEDULE		
ITEM	MFG.	COLOR
CONCRETE WALL PANELS	COLOR A	SHERWIN WILLIAMS SW 7042 SHOJI WHITE
	COLOR B	SHERWIN WILLIAMS SW 7037 BALANCED BEIGE
	COLOR C	SHERWIN WILLIAMS SW 7513 SANDERUNG
ALUM. WINDOW & DOOR FR.	MANUFACTURERS STANDARD	CLEAR ANODIZED
GLASS	VERO ARCHITECTURAL GLASS	SOLARGRAY + SOLARBAN 60 (3)
CANOPY FASCIA PANELS	CITADEL PANEL 20	CLEAR ANODIZED ALUM.
CANOPY SOFFIT PANELS	CITADEL PANEL 20	CLEAR ANODIZED ALUM.
CANOPY COPING	UNA-CLAD	SILVER METALLIC
HOLLOW METAL DOORS	-	MATCH ADJACENT FIELD COLOR
HOLLOW METAL FRAMES	-	MATCH ADJACENT FIELD COLOR
OVERHEAD DOORS	MANUFACTURERS STANDARD	WHITE
BUILDING COPING	UNA-CLAD	ALMOND
COPING @ COLOR B	UNA-CLAD	SIERRA TAN
STEEL BOLLARDS	MANUFACTURERS STANDARD	SAFETY YELLOW
EXTERIOR WALL MTD. LIGHTS	MANUFACTURERS STANDARD	BRONZE
WALL LOUVERS	MANUFACTURERS STANDARD	CLEAR ANODIZED

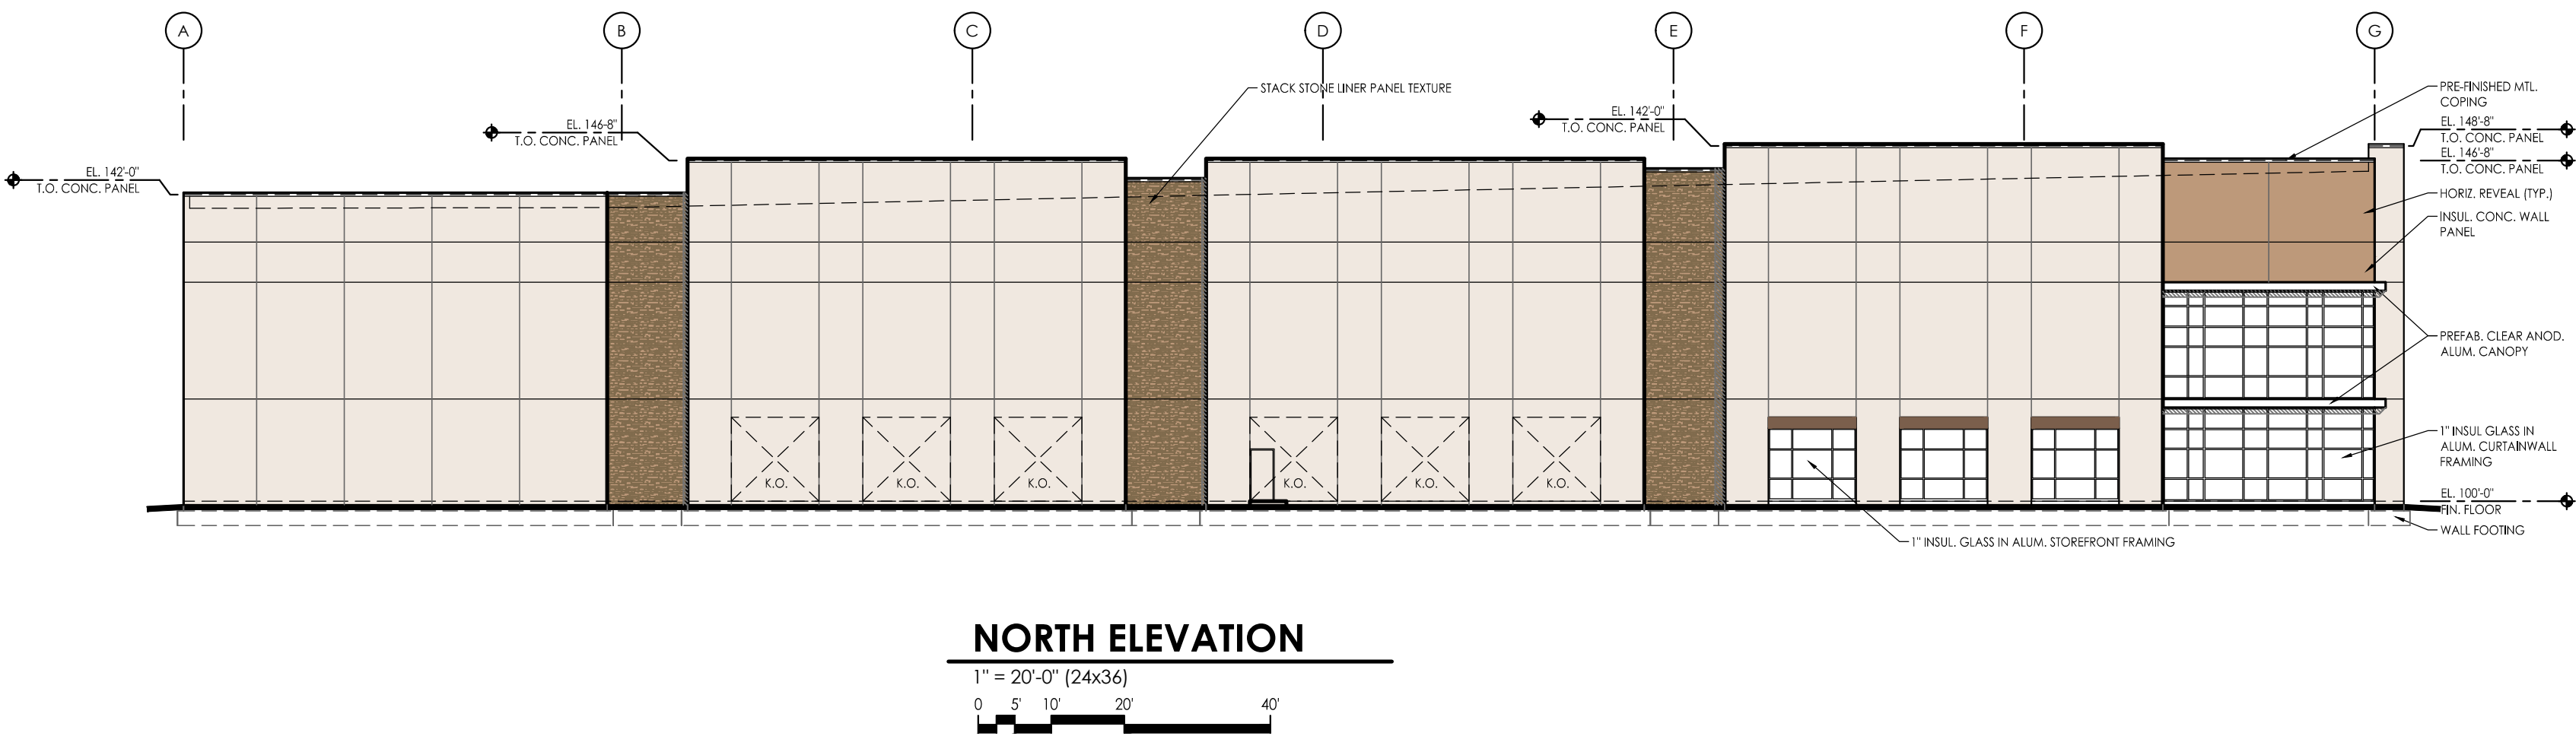


PRIMARY : SHOJI WHITE 10,368 SF = 83.3%
SECONDARY : BALANCED BEIGE/SONDERLING 2,081 SF = 16.7%
NORTH TOTAL (EXCLUSIVE OF OPENINGS) : 12,449 SF = 100.0%


PRIMARY : SHOJI WHITE 34,672 SF = 84.8%
SECONDARY : BALANCED BEIGE/SONDERLING 6,240 SF = 15.2%
EAST TOTAL (EXCLUSIVE OF OPENINGS) : 40,912 SF = 100.0%

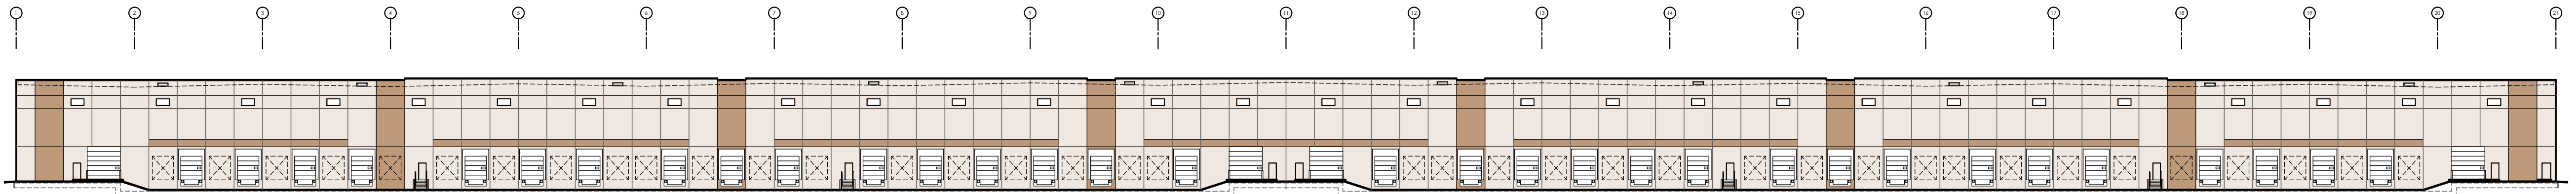

OVERALL EAST ELEVATION
1" = 40'-0" (24x36)
0 10' 20' 40'

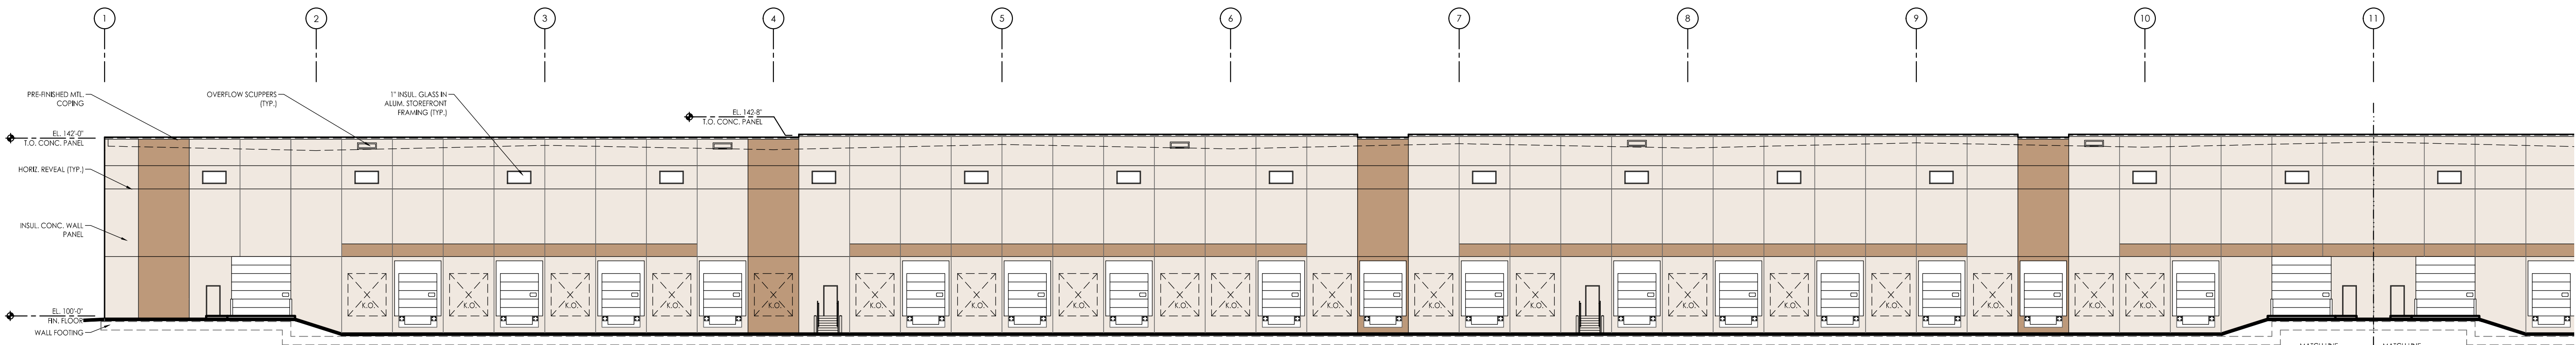

EAST ELEVATION - AA
1" = 20'-0" (24x36)
0 5' 10' 20' 40'

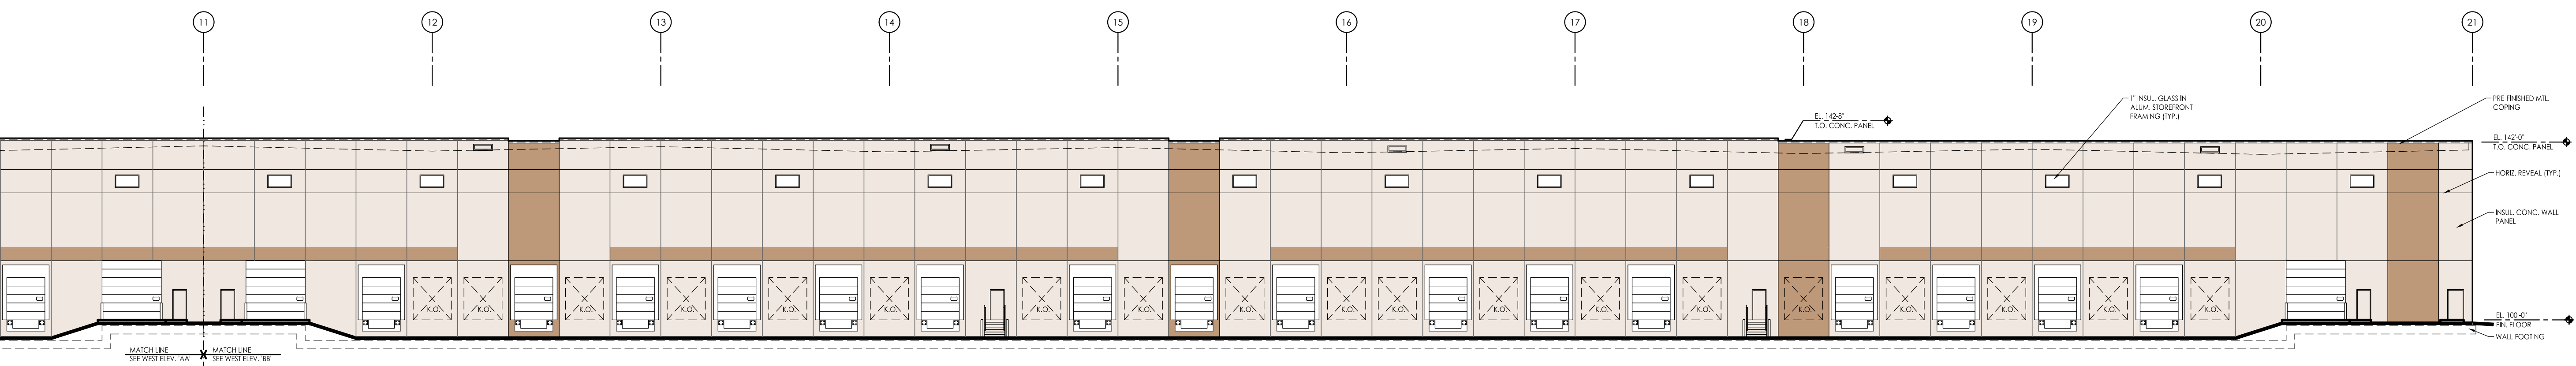

EAST ELEVATION - BB
1" = 20'-0" (24x36)
0 5' 10' 20' 40'