



EXTERIOR COLOR SCHEDULE			
ITEM		MFG.	COLOR
CONCRETE WALL PANELS			
	COLOR A	SHERWIN WILLIAMS	SW 7042 SHOJI WHITE
	COLOR B	SHERWIN WILLIAMS	SW 7037 BALANCED BEIGE
	COLOR C	SHERWIN WILLIAMS	SW 7513 SANDERLING
ALUM. WINDOW & DOOR FR.		MANUFACTURERS STANDARD	CLEAR ANODIZED
GLASS		VITRO ARCHITECTURAL GLASS	SOLARGRAY + SOLARBAN 60 (3)
CANOPY FASCIA PANELS		CITADEL PANEL 20	CLEAR ANODIZED ALUM.
CANOPY SOFFIT PANELS		CITADEL PANEL 20	CLEAR ANODIZED ALUM.
CANOPY COPING		UNA-CLAD	SILVER METALLIC
HOLLOW METAL DOORS		-	MATCH ADJACENT FELD COLOR
HOLLOW METAL FRAMES		-	MATCH ADJACENT FELD COLOR
OVERHEAD DOORS		MANUFACTURERS STANDARD	WHITE
BUILDING COPING		UNA-CLAD	ALMOND
COPING @ COLOR B		UNA-CLAD	SIERRA TAN
STEEL BOLLARDS		MANUFACTURERS STANDARD	SAFETY YELLOW
EXTERIOR WALL MTD. LIGHTS		MANUFACTURERS STANDARD	BRONZE
WALL LOUVERS		MANUFACTURERS STANDARD	CLEAR ANODIZED

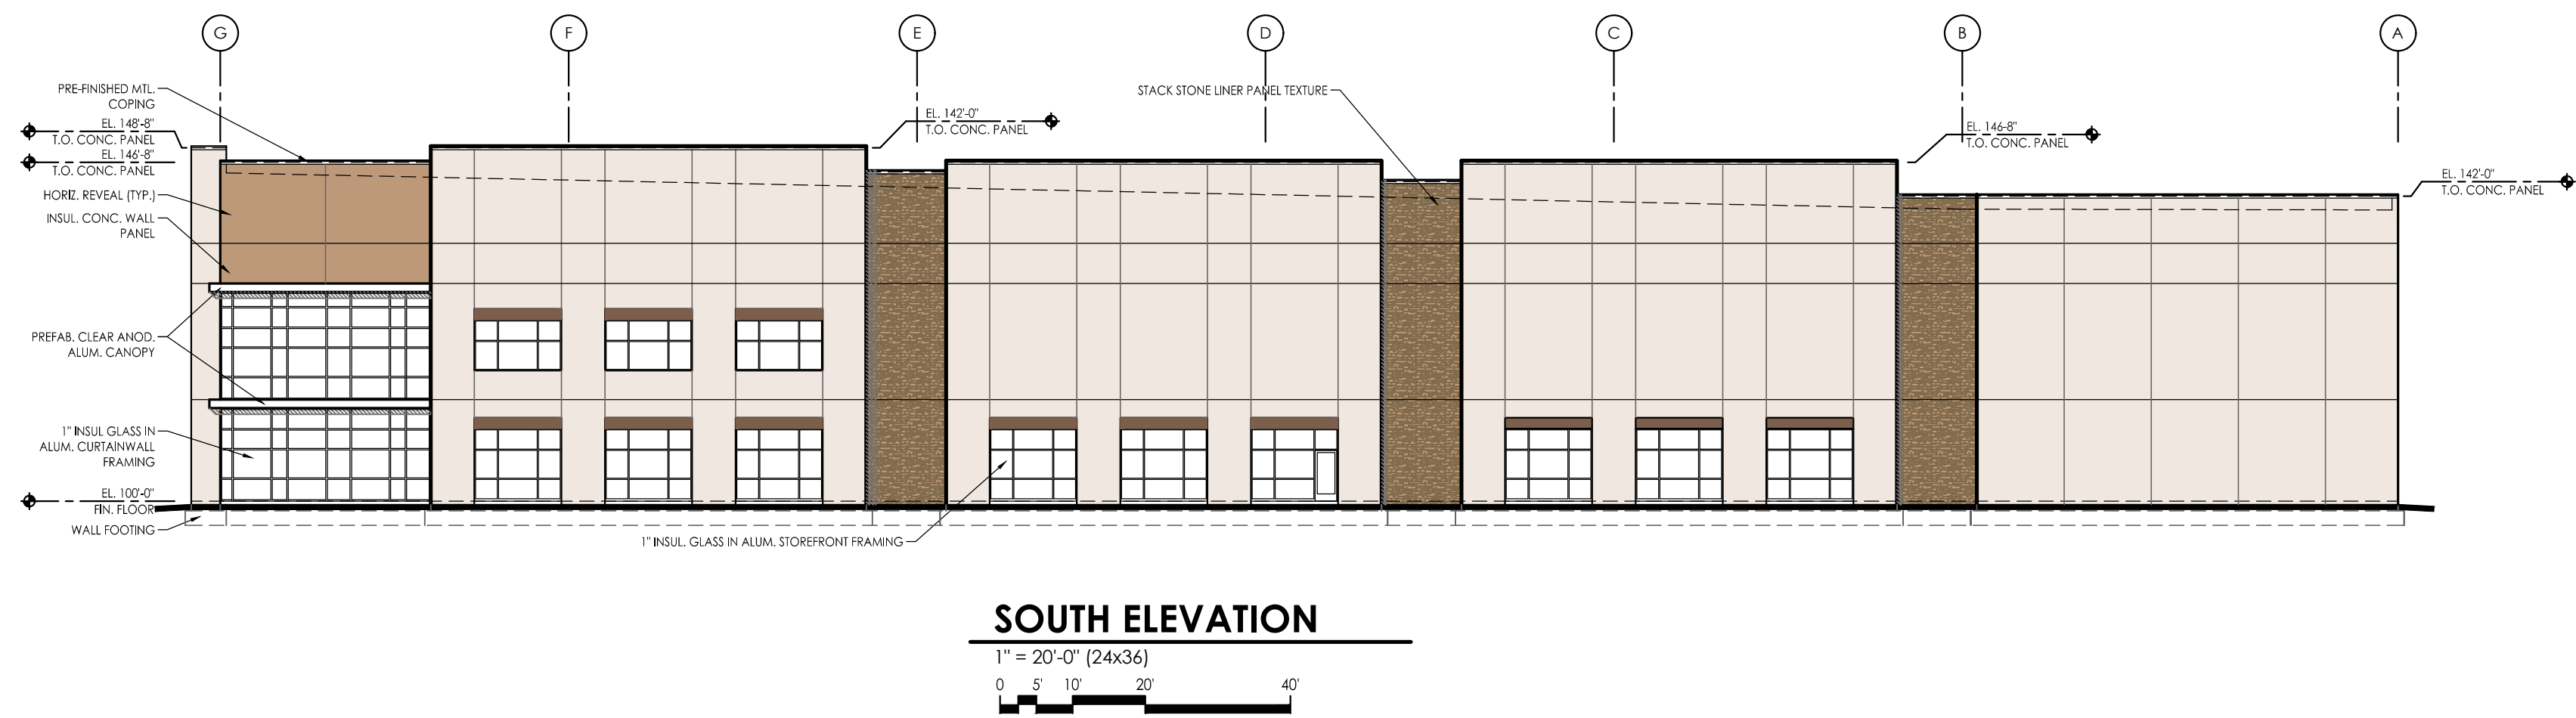

PRIMARY :	SHOJI WHITE	9,372 SF =	80.7%
SECONDARY :	BALANCED BEIGE/SONDERLING	2,243 SF =	19.3%
SOUTH TOTAL (EXCLUSIVE OF OPENINGS) :		11,615 SF =	100.0%


PRIMARY :	SHOJI WHITE	37,147 SF =	79.6%
SECONDARY :	BALANCED BEIGE/SONDERLING	9,561 SF =	20.4%
WEST TOTAL (EXCLUSIVE OF OPENINGS) :		46,708 SF =	100.0%

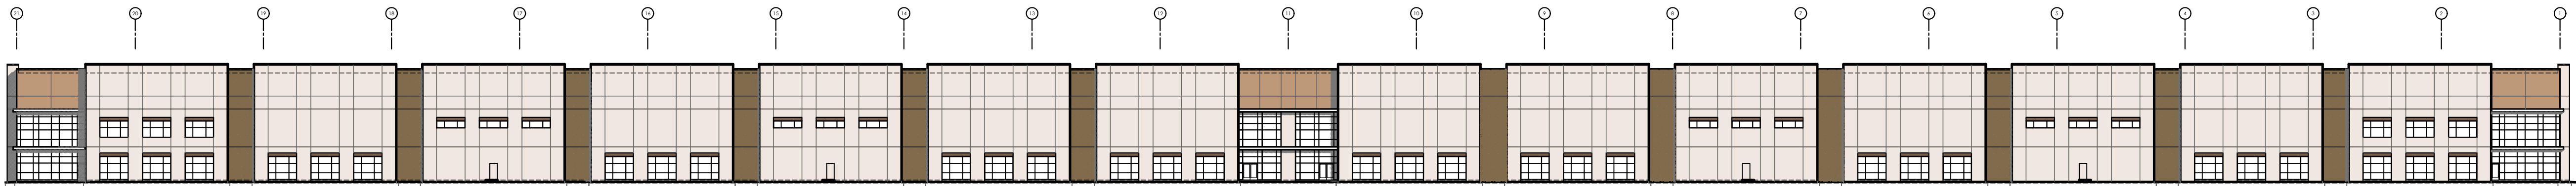

OVERALL WEST ELEVATION
1" = 40'-0" (24x36)
0 10' 20' 40'



WEST ELEVATION - AA
1" = 20'-0" (24x36)
0 5' 10' 20' 40'

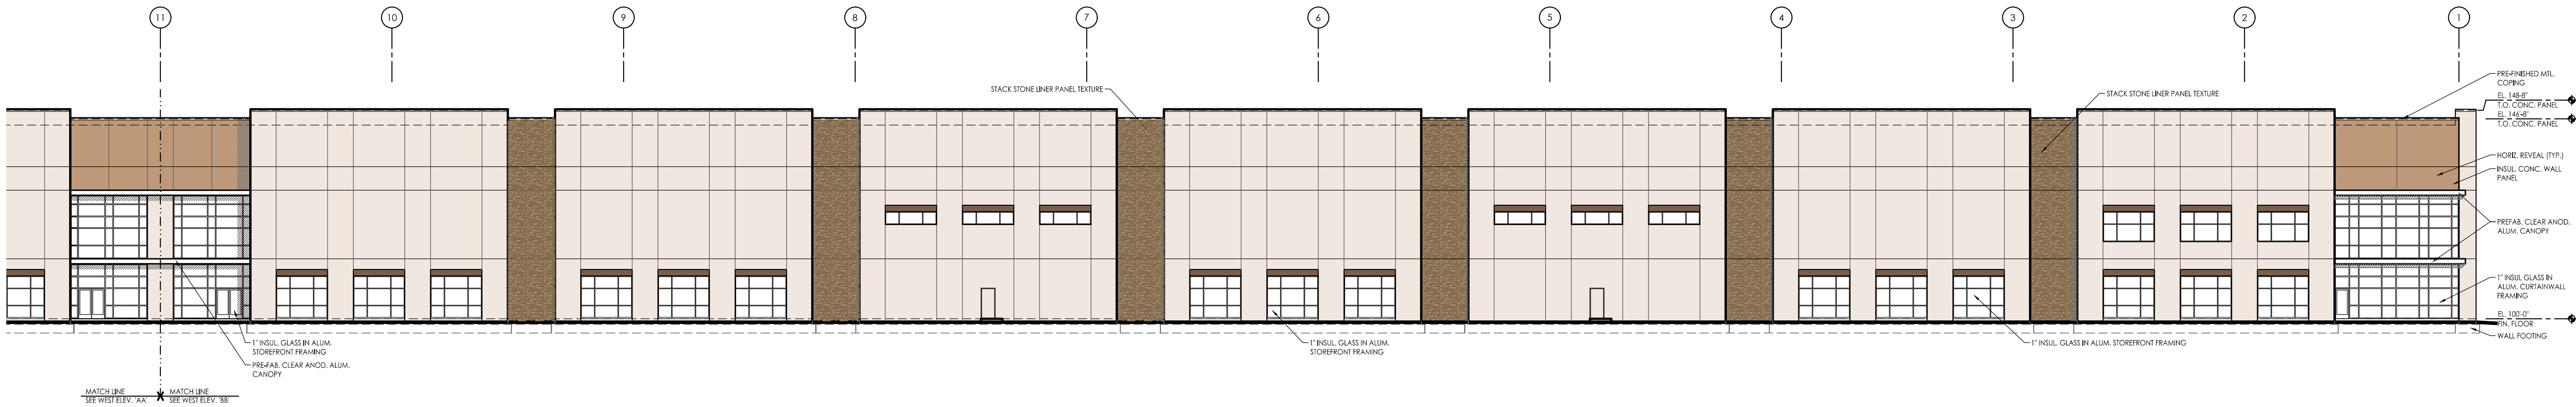

WEST ELEVATION - BB
1" = 20'-0" (24x36)
0 5' 10' 20' 40'