


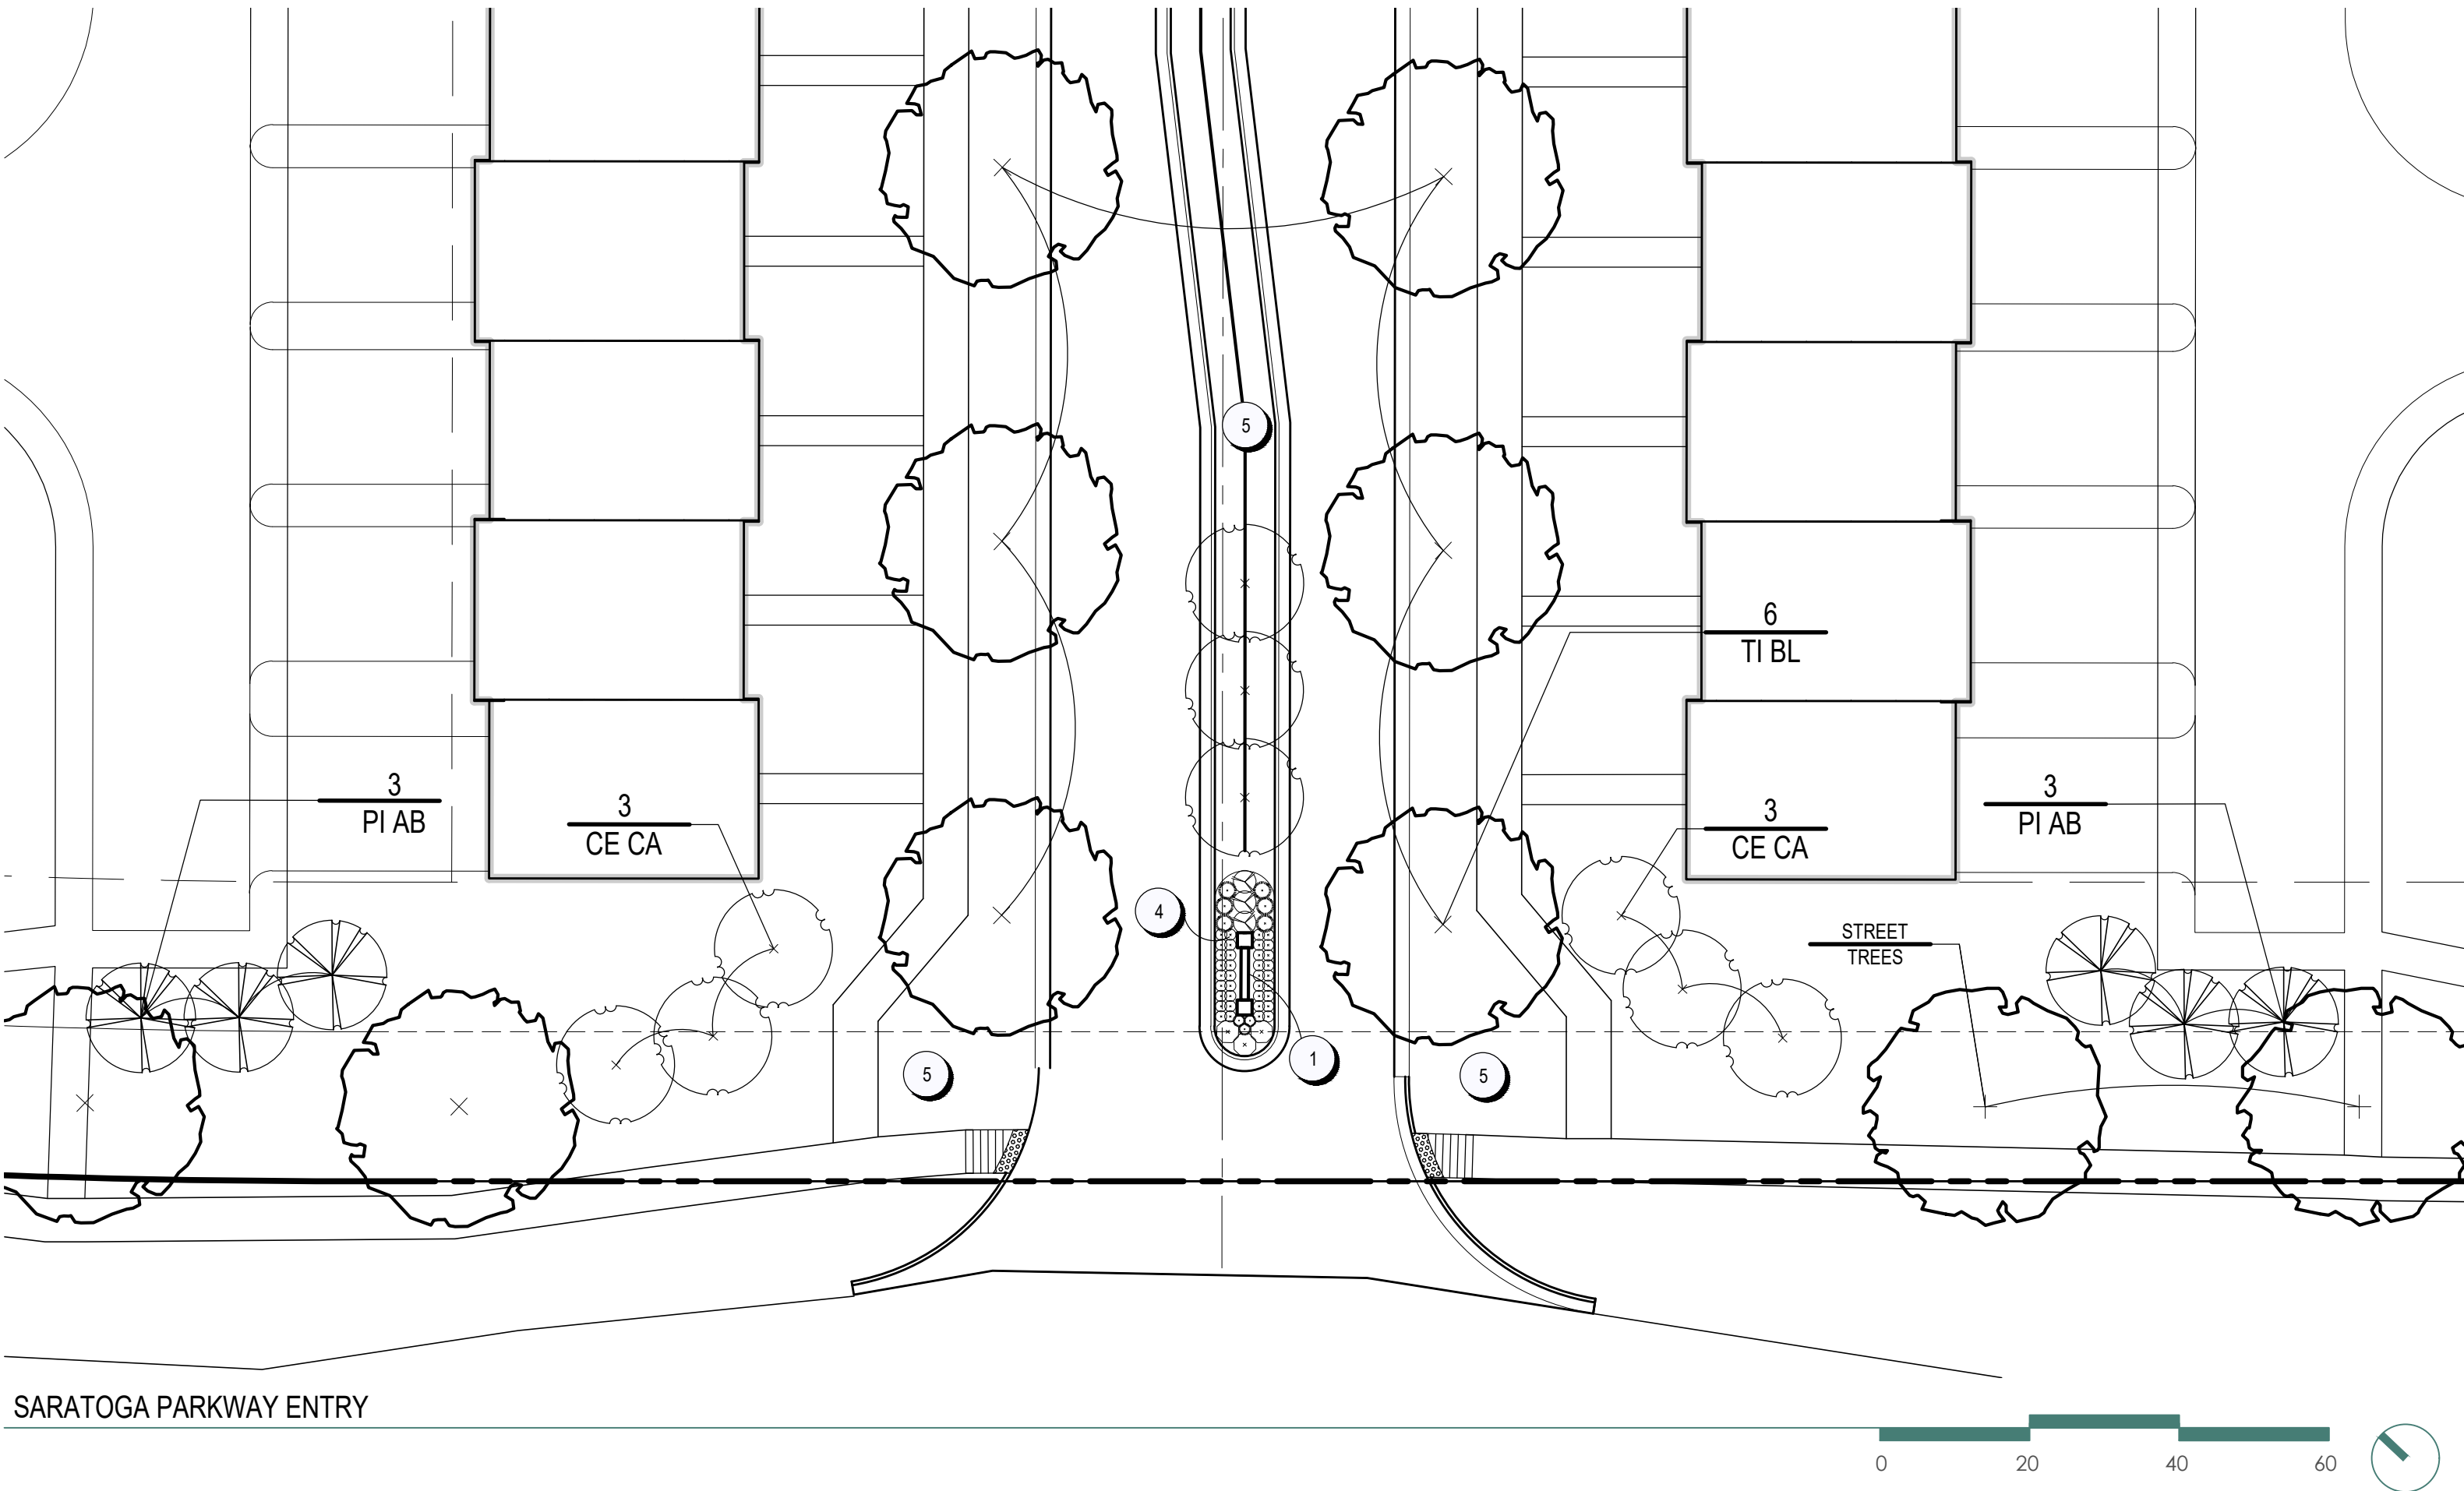



PRELIMINARY PLANT LIST

CODE	BOT. NAME/COMMON NAME	SIZE	COND.	SPACING	NOTES
DECIDUOUS SHADE TREES / STREET TREES					
3	NY SY Nyssa sylvatica 'Wildfire' Wildfire Blackgum	2.5" CAL.	B&B	AS SHOWN	Match Form
3	AC FR Acer xfreemanii 'Jeffersred' Autumn Blaze Maple	2.5" CAL.	B&B	AS SHOWN	Match Form
6	TI BL Tilia americana Boulevard Linden	2.5" CAL.	B&B	AS SHOWN	Match Form
SMALL / ORNAMENTAL TREES					
6	CE CA Cercis canadensis Eastern Redbud	1.75"	B&B	AS SHOWN	Match Form
8	MA SS Malus 'Spring Snow' Spring Snow Crab	1.75"	B&B	AS SHOWN	Match Form
EVERGREEN TREES					
6	PI AB Picea abies Norway Spruce	6' HT.	B&B	PER PLAN	
EVERGREEN SHRUBS					
8	JU CH Juniperus chinensis 'Spartan' Spartan Juniper	30" HT.	B&B	PER PLAN	
6	JU HO Juniperus horizontalis 'Wiltonii' Blue Rug Juniper	18" HT.	B&B	PER PLAN	
GRASSES, PERENNIALS, GROUNDCOVERS, & VINES					
6	PE AL Pennisetum alopecuroides Fountain Grass	-	#3 Cont.	Plant @ 42" O.C.	
9	CA AC Calamagrostis acutiflora 'Karl Forester' Feather Reed Grass	-	#3 Cont.	Plant @ 42" O.C.	
58	HE MT Hemerocallis 'Mary Todd' Mary Todd Daylily	-	#2 Cont.	Plant @ 18" O.C.	

CODED LAYOUT & MATERIALS NOTES

KEY	ITEM	REFERENCE	NOTES
1	SUBDIVISION ENTRY SIGN		
2	SHELTER BUILDING		
3	BENCH		
4	LANDSCAPE AREA		
5	TURF		
6	6' WALKING PATH		
7	4' SIDEWALK		

NOTE:
THE PLAN AS SHOWN IS CONCEPTUAL IN NATURE AND IS PROVIDED TO ILLUSTRATE THE DESIRED LAYOUT AND QUALITY OF THE PROJECT. FINAL LAYOUT AND LANDSCAPING ARE SUBJECT TO CHANGE BASED UPON FINAL ENGINEERING.

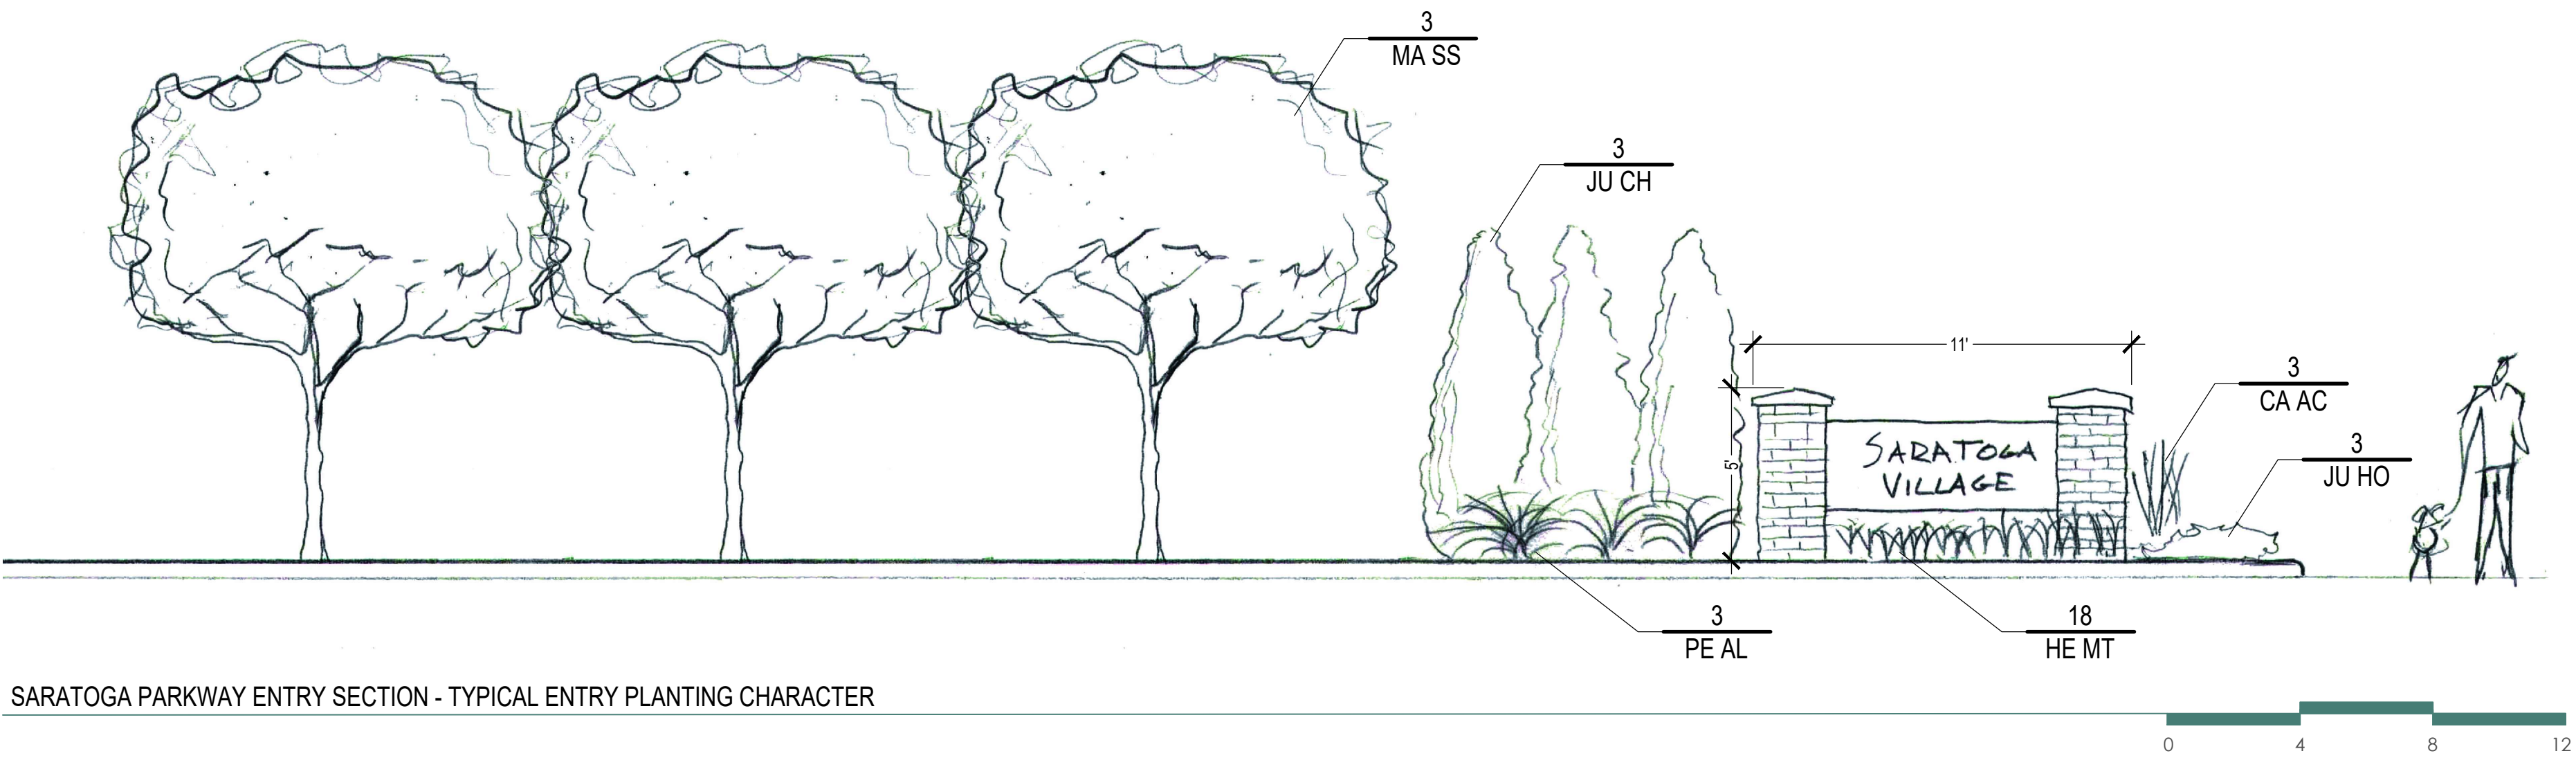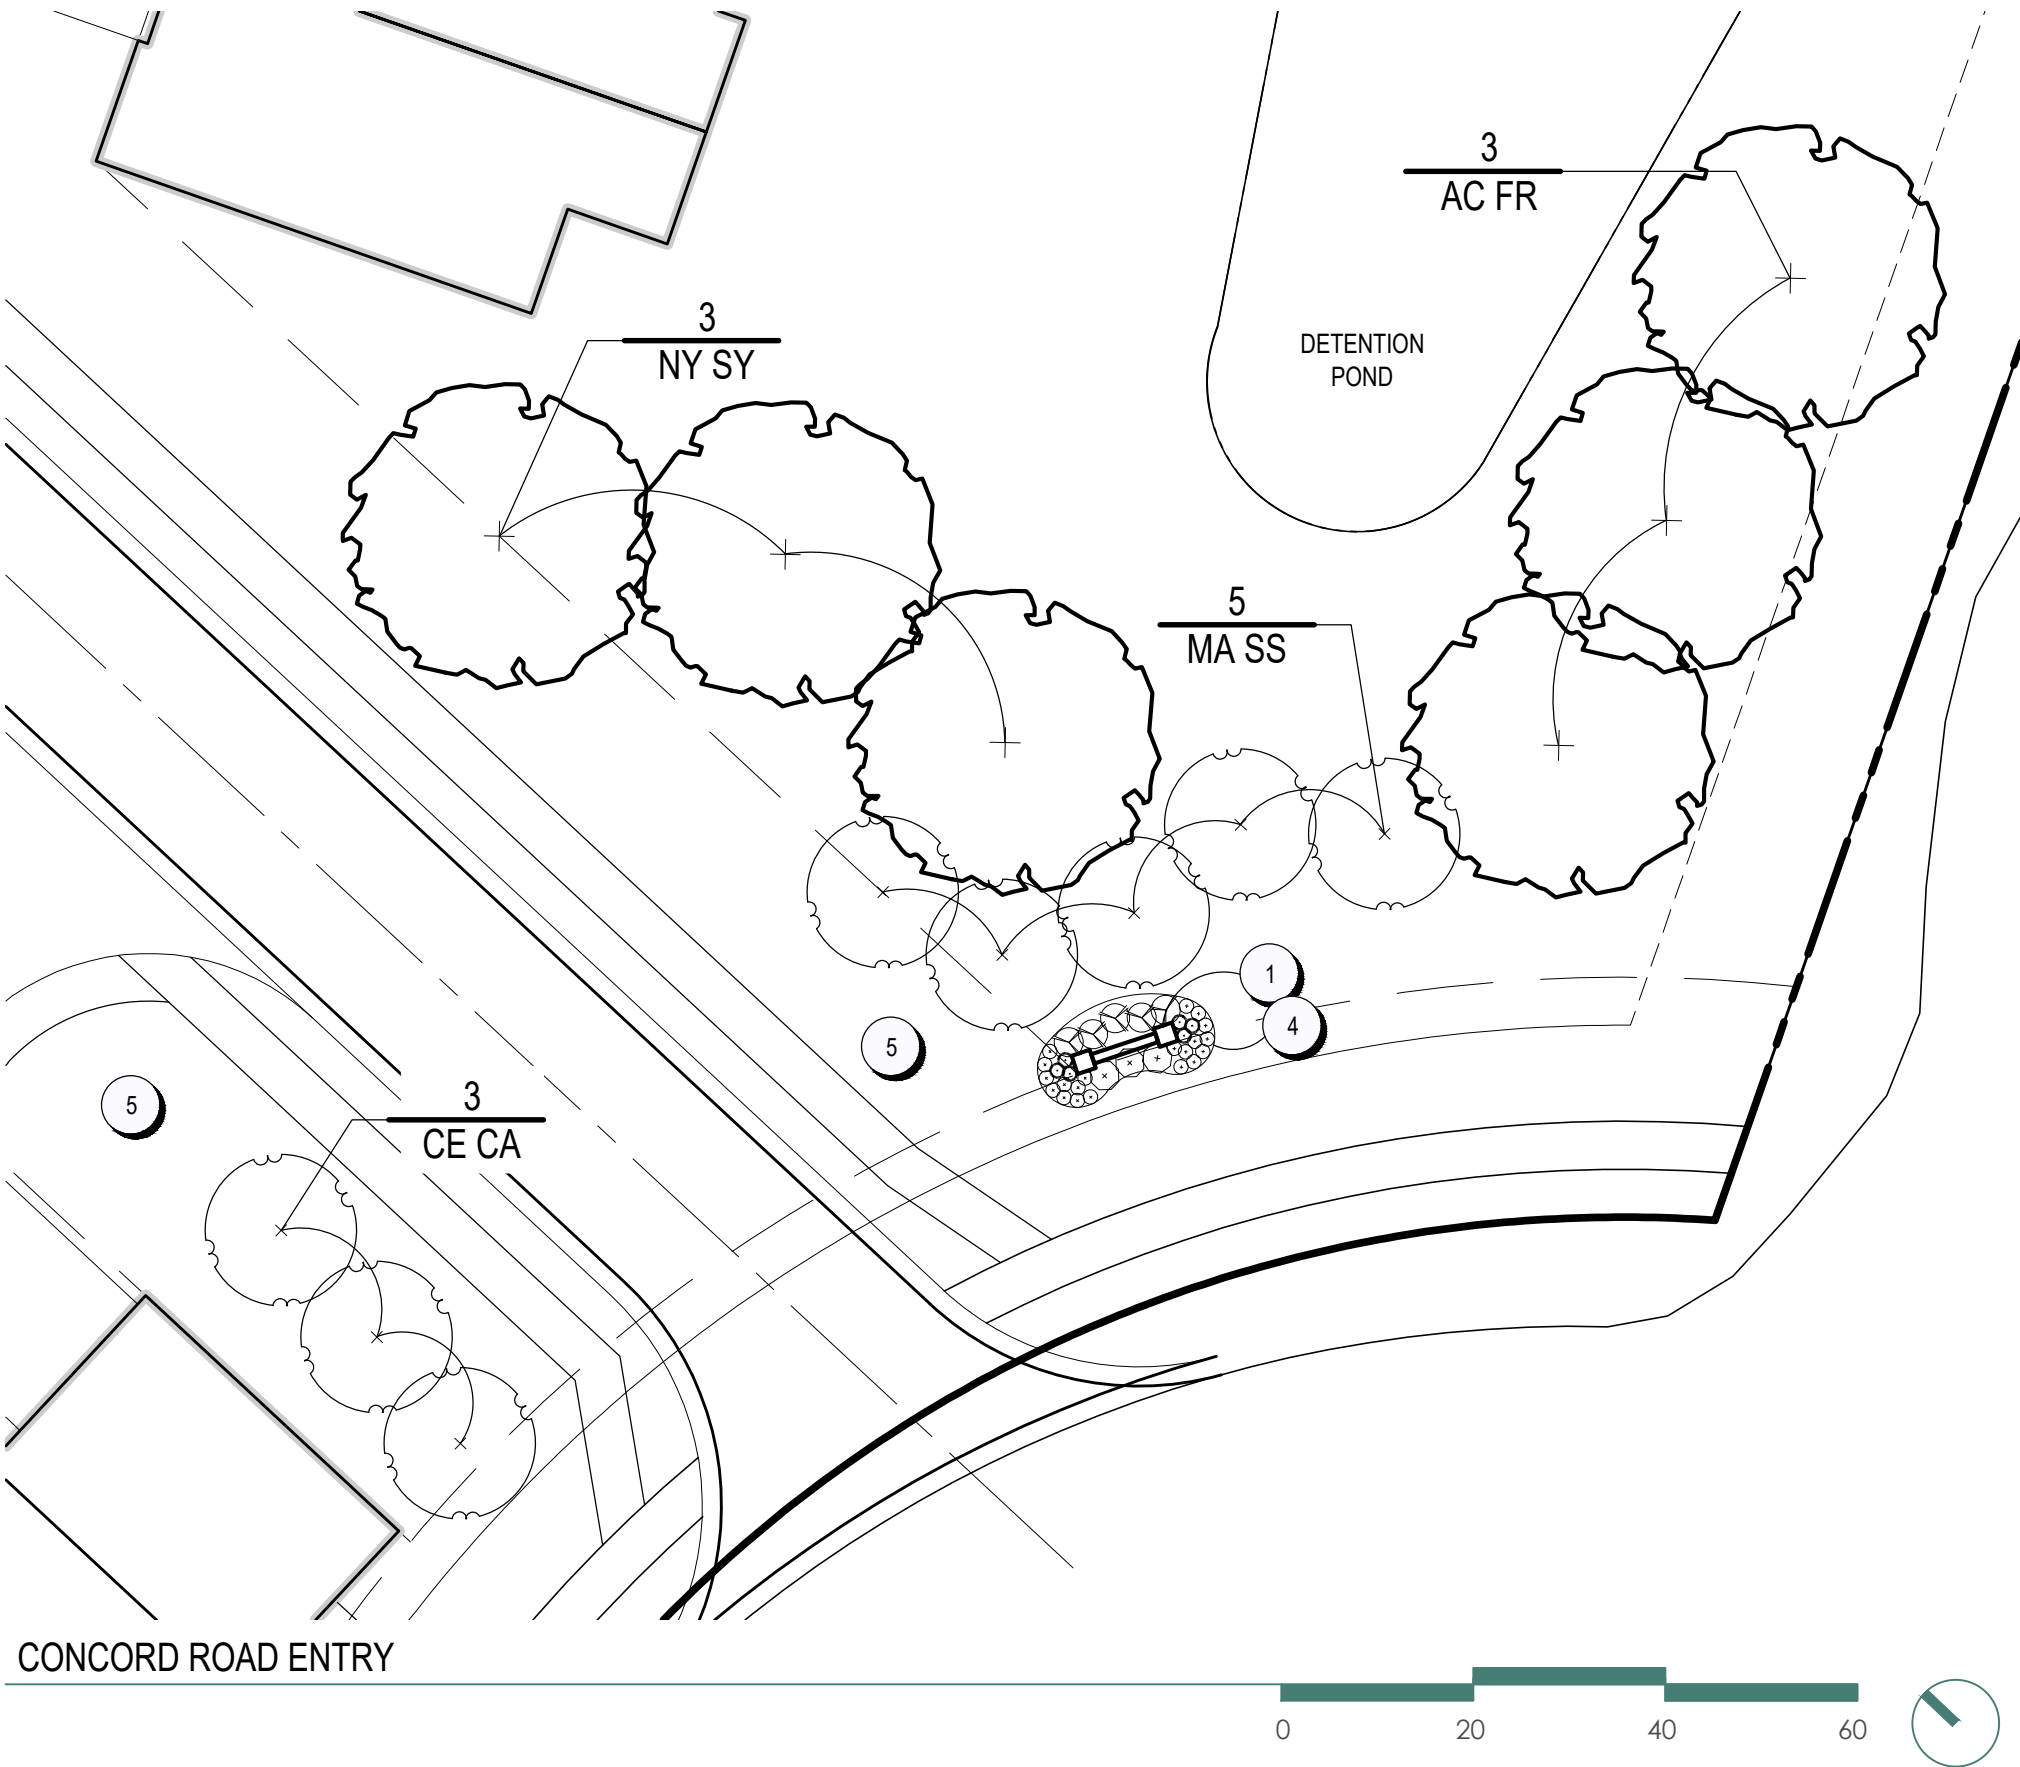

SARATOGA VILLAGE - ENTRY ENLARGEMENTS

Plainfield, Indiana, 8.20.21 - #21019