


Interior Unit Townhome
W/Garage

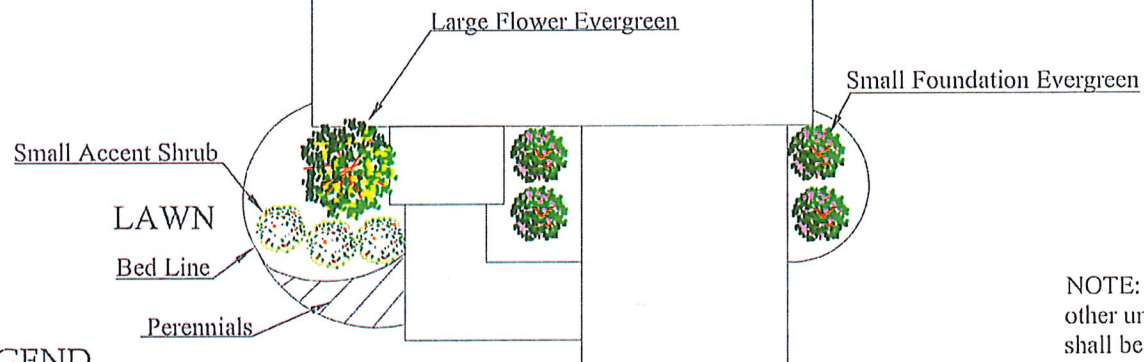

NOTE: Flowering Tree included on every other unit, beginning with Unit A. Tree shall be a small understory Flowering Tree.

PLANT LEGEND


Description	Qty
Small Accent Shrub	3
Small Foundation Evergreen	4
Large Flower Evergreen	1
Perennials	6

PLAN VIEW

NVR

Project Name:	
Designer:	Sheet Number: 2 of 2
Date:	Scale: Not to Scale

End Unit Townhome
W/Garage

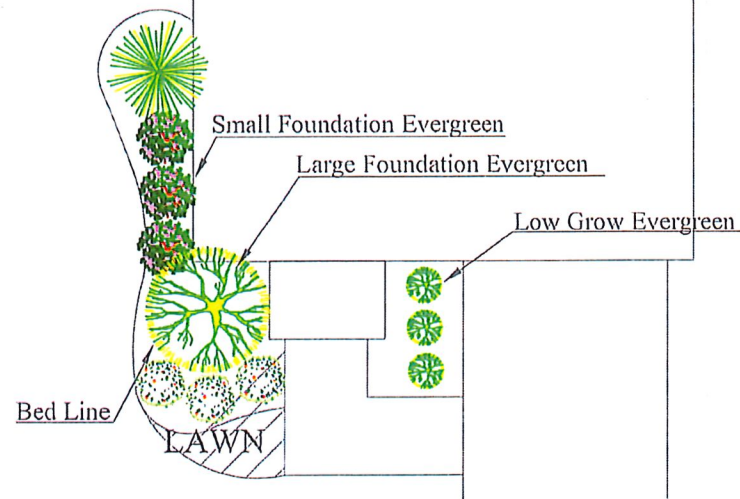

NOTE: Flowering Tree included on every other unit, beginning with Unit A. Tree shall be a small understory Flowering Tree.

PLANT LEGEND


Description	Qty
Low Grow Evergreen	3
Small Foundation Evergreen	3
Large Foundation Evergreen	1

PLAN VIEW

NVR

Project Name:	
Designer:	Sheet Number: 2 of 2
Date:	Scale: Not to Scale

End Unit Townhome
W/O Garage

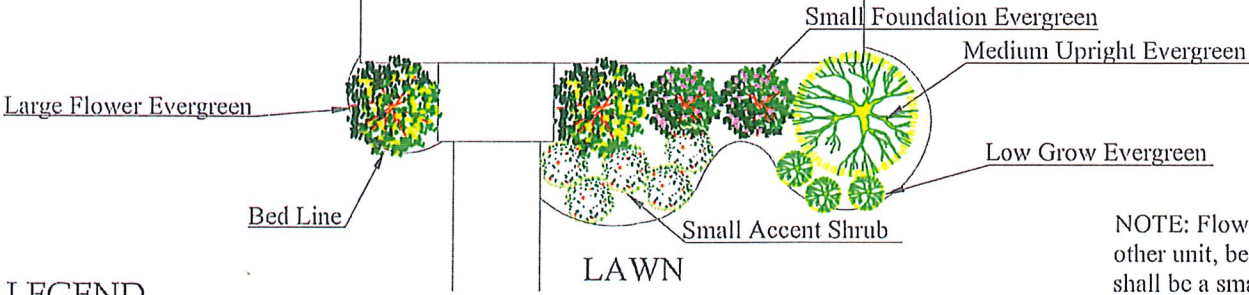

NOTE: Flowering Tree included on every other unit, beginning with Unit A. Tree shall be a small understory Flowering Tree.

PLANT LEGEND


Description	Qty
Small Accent Shrub	5
Small Foundation Evergreen	2
Large Flower Evergreen	2
Low Grow Evergreen	3
Medium Upright Evergreen	1

PLAN VIEW

NVR

Project Name:	
Designer:	Sheet Number: 2 of 2
Date:	Scale: Not to Scale

Interior Unit Townhome
W/O Garage

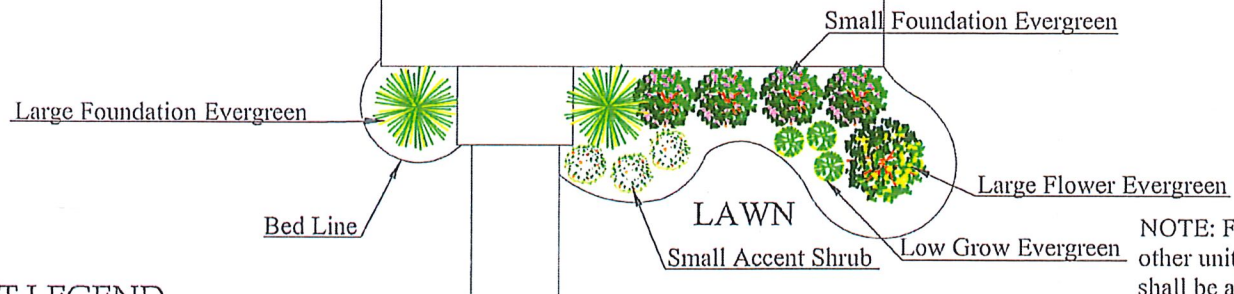

PLANT LEGEND

Description	Qty
Small Accent Shrub	3
Small Foundation Evergreen	4
Large Flower Evergreen	1
Low Grow Evergreen	3
Large Foundation Evergreen	2

PLAN VIEW

NVR

Project Name:

Designer:

Date:

Sheet Number:

2 of 2

Scale:


Not to Scale

NOTE: Flowering Tree included on every other unit, beginning with Unit A. Tree shall be a small understory Flowering Tree.

*Plant selections are subject to change based on region, site conditions and availability. An equal or greater substitute is required.

Description	Size	Qty
Flowering Tree	2-2.5" cal	1
Upright Evergreen	3-4'	2
Foundation Evergreen	18-24"	4
Accent Shrub	18-24"	4

Turks/ Caicos

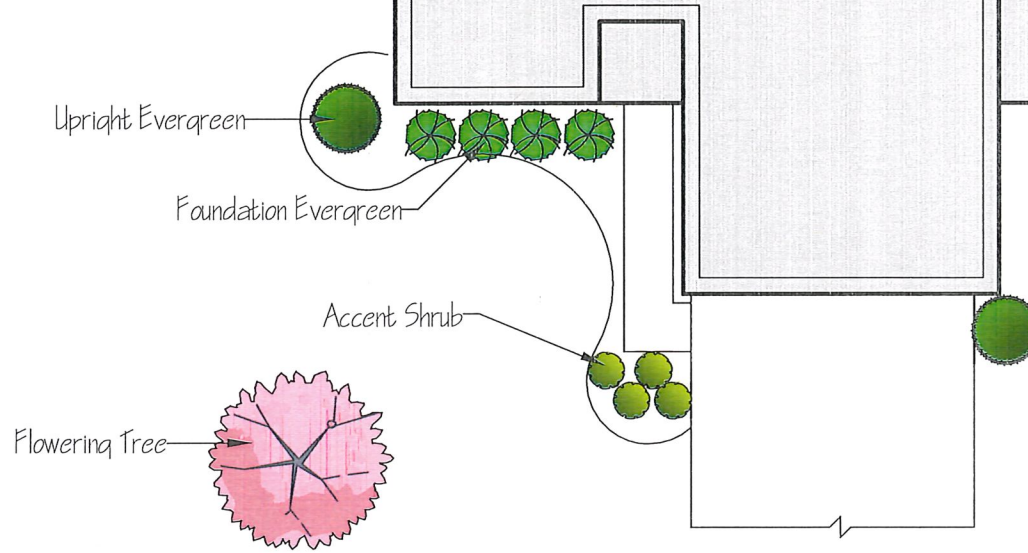

Denison Landscaping
 8911 Oxon Hill Rd
 Ft. Washington, MD 20744

denisonlandscaping.com

301-567-0210



**Ryan
Homes**


Lifestyle by Ryan

Designer:
Adam Davis

Date:
June 2020

*Plant selections are subject to change based on region, site conditions and availability. An equal or greater substitute is required.

Description	Size	Qty
Flowering Tree	2-2.5" cal	1
Upright Evergreen	3-4'	1.5
Foundation Evergreen	18-24"	3
Accent Shrub	18-24"	3

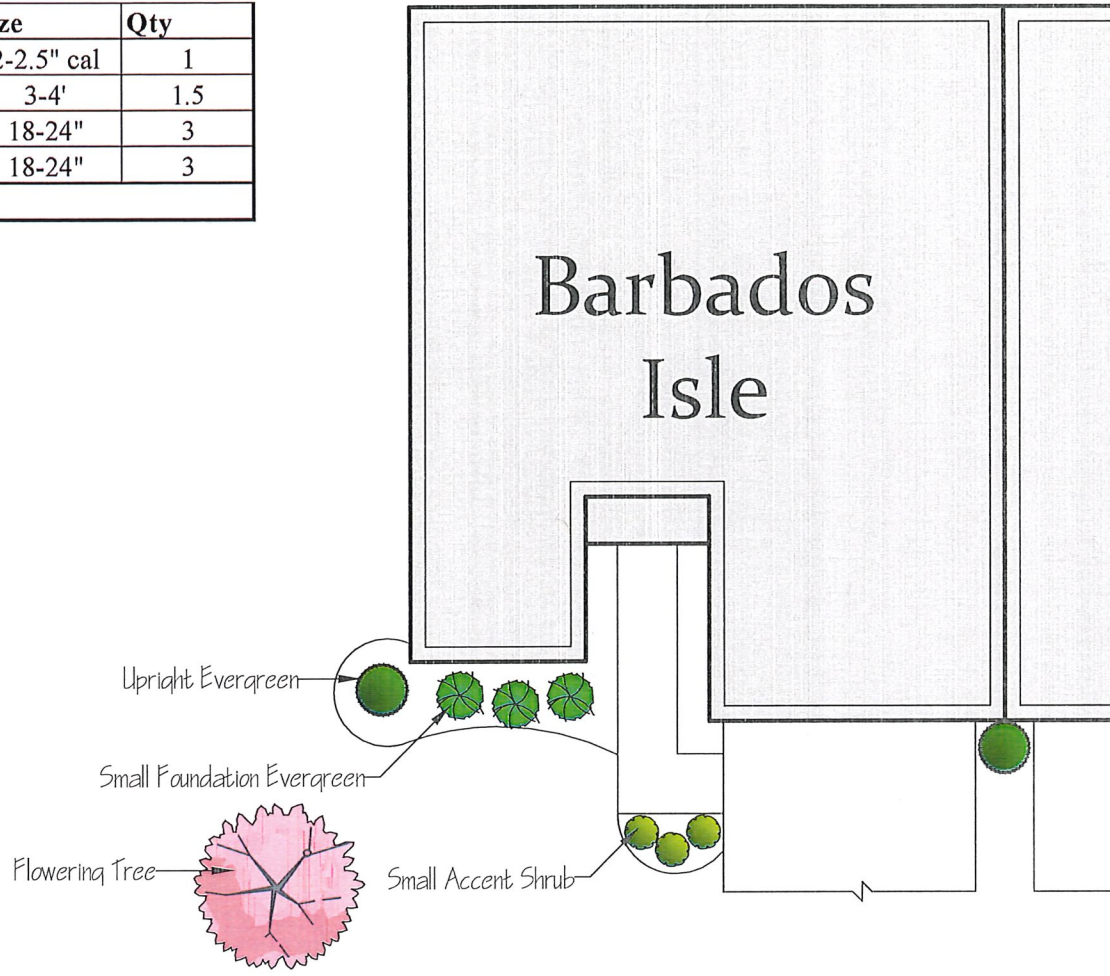

Denison Landscaping

denisonlandscaping.com

8911 Oxon Hill Rd

Ft. Washington, MD 20744

301-567-0210



**Ryan
Homes**

Lifestyle by Ryan

Designer: Adam Davis

Date: Jan 2018