


EXTERIOR COLOR SCHEDULE


ITEM	MFG.	COLOR
CONCRETE WALL PANELS		
COLOR A	SHERWIN-WILLIAMS	SW7010 - WHITE DUCK
COLOR B	SHERWIN-WILLIAMS	SW7037 - BALANCED BEIGE
COLOR C	SHERWIN-WILLIAMS	SW7507 - STONE LION
COLOR D	SHERWIN-WILLIAMS	SW6510 - LOYAL BLUE
ALUM. WINDOW & DOOR FR.	MANUFACTURERS STANDARD	CLEAR ANODIZED
GLASS	PPG	SOLARBAN 60 (2) SOLAR GRAY
CANOPY FASCIA - EPS	SHERWIN-WILLIAMS	SW6510 - LOYAL BLUE
CANOPY SOFFIT - EPS	SHERWIN-WILLIAMS	SW6510 - LOYAL BLUE
HOLLOW METAL DOORS	SHERWIN-WILLIAMS	MATCH ADJACENT FIELD COLOR
HOLLOW METAL FRAMES	SHERWIN-WILLIAMS	MATCH ADJACENT FIELD COLOR
OVERHEAD DOORS	MANUFACTURERS STANDARD	WHITE
BUILDING COPING	UNA-CLAD	SIERRA TAN
CANOPY COPING	UNA-CLAD	REGAL BLUE
STEEL BOLLARDS	MANUFACTURERS STANDARD	SAFETY YELLOW
EXTERIOR WALL MTD. LIGHTS	MANUFACTURERS STANDARD	WHITE

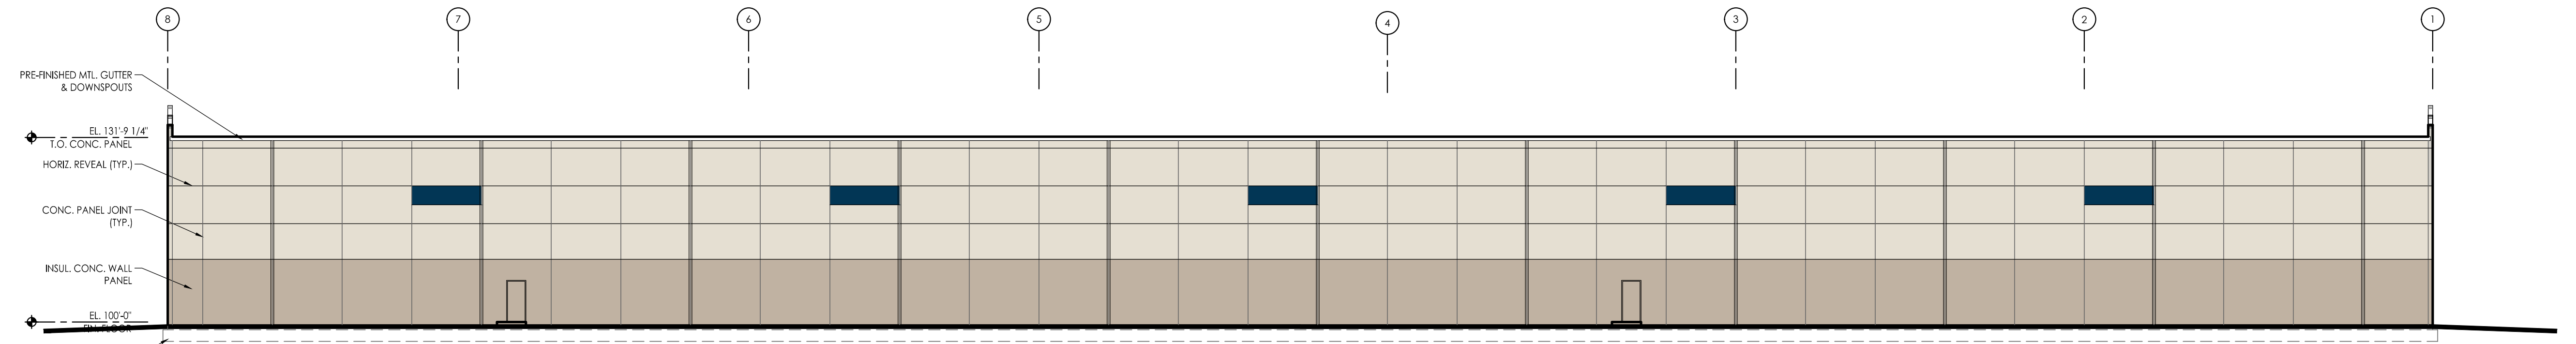

NORTH ELEVATION

1/16" = 1'-0" (24x36)
 0 2' 4' 8' 16' 32'


PRIMARY : WHITE DUCK 7,763 SF = 64.0%
 SECONDARY : BALANCED BEIGE 4,208 SF = 35.0%
 NORTH TOTAL (EXCLUSIVE OF OPENINGS) : 12,137 SF = 100.0%

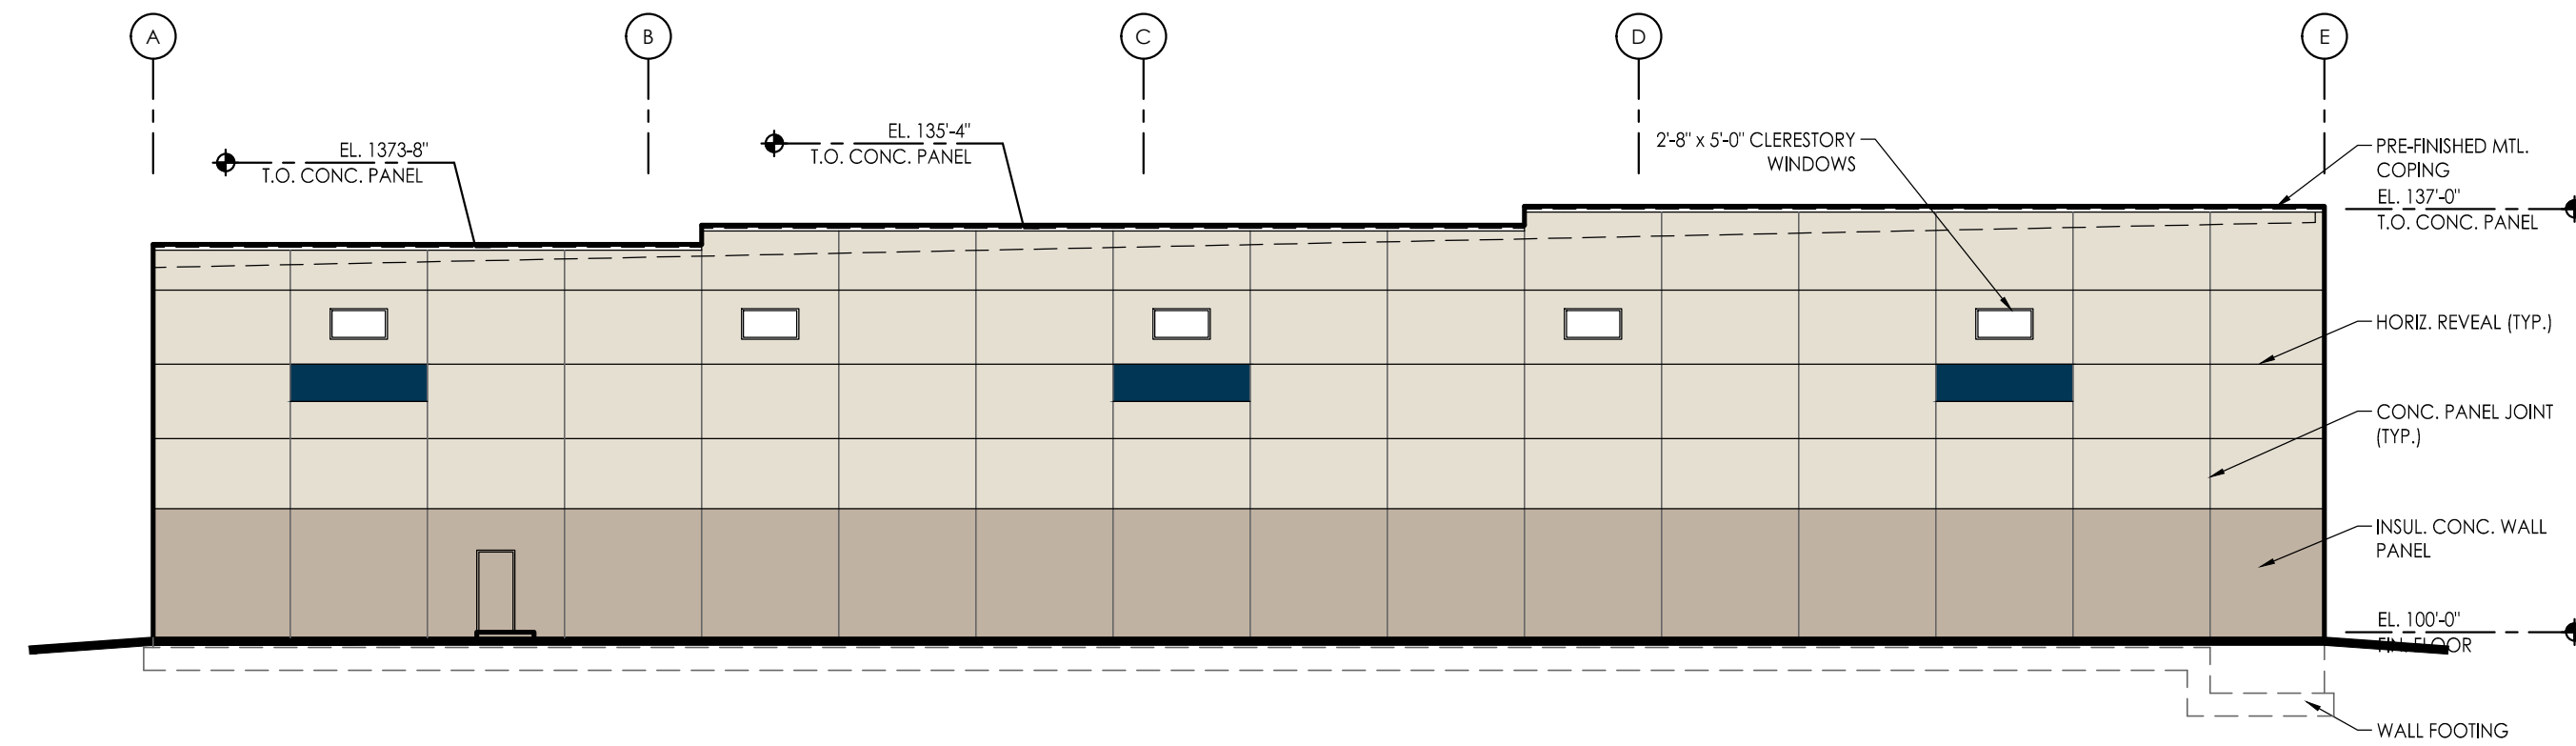

WEST ELEVATION

1/16" = 1'-0" (24x36)
 0 2' 4' 8' 16' 32'


PRIMARY : WHITE DUCK 4,468 SF = 67.0%
 SECONDARY : BALANCED BEIGE 2,050 SF = 30.0%
 WEST TOTAL (EXCLUSIVE OF OPENINGS) : 6,677 SF = 100.0%

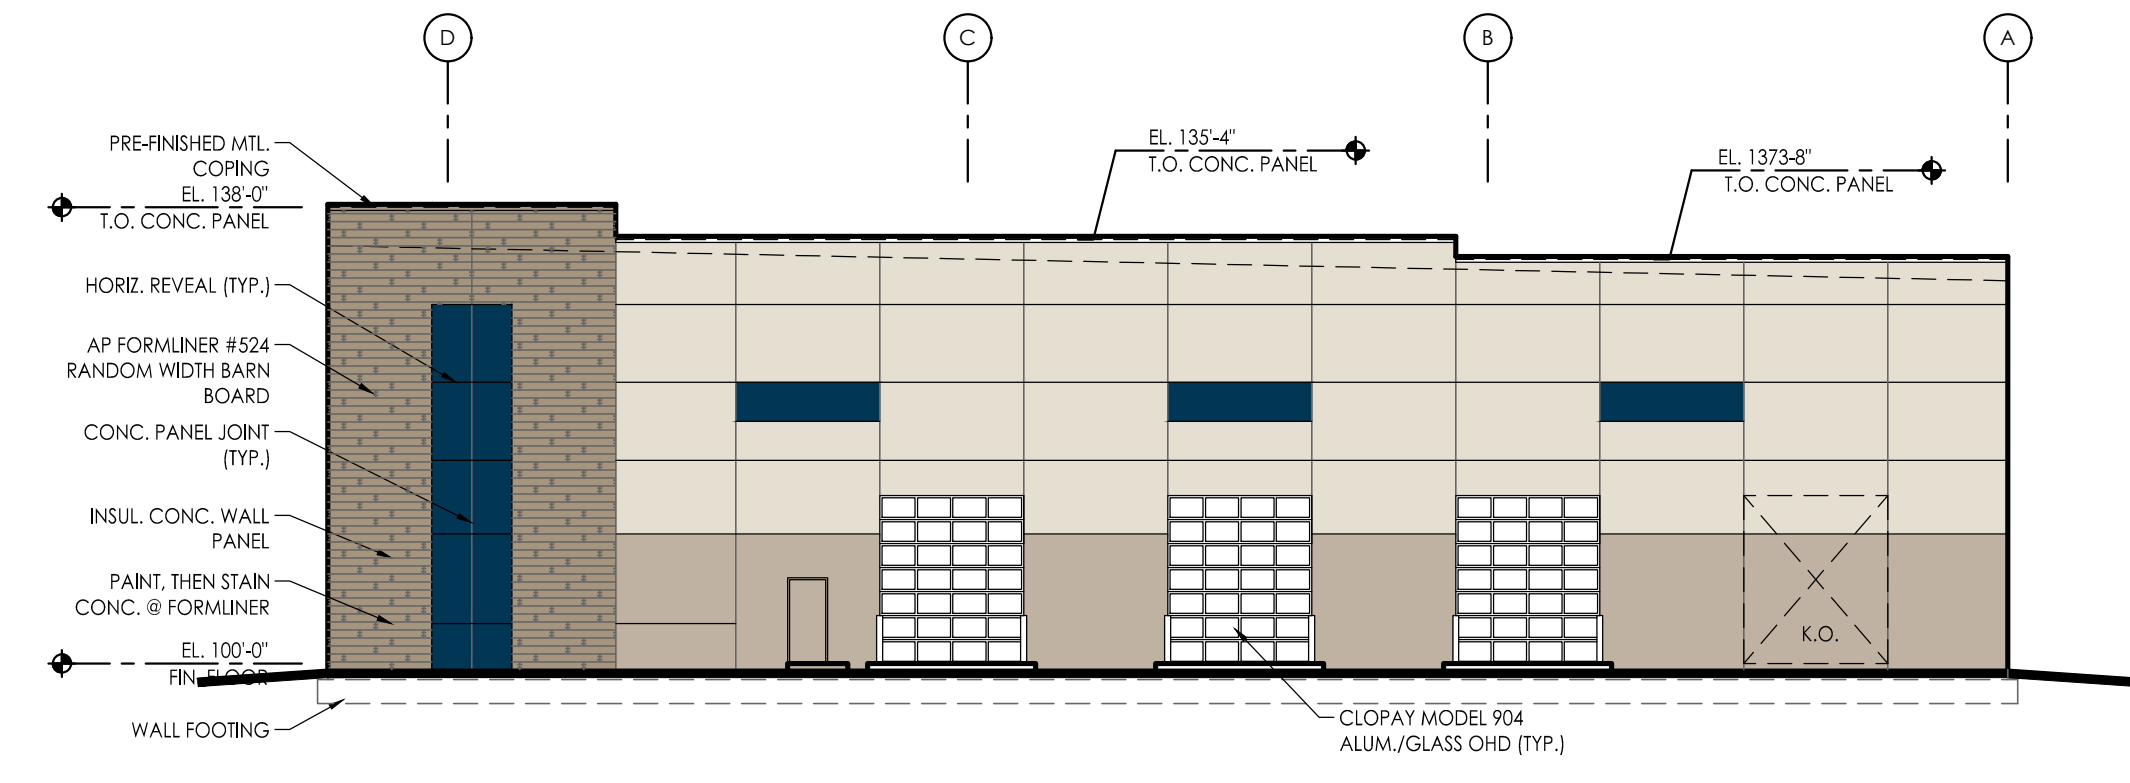

EAST ELEVATION

1/16" = 1'-0" (24x36)
 0 2' 4' 8' 16' 32'


PRIMARY : WHITE DUCK 2,584 SF = 59.2%
 SECONDARY : BALANCED BEIGE 877 SF = 20.1%
 EAST TOTAL (EXCLUSIVE OF OPENINGS) : 4,363 SF = 100.0%

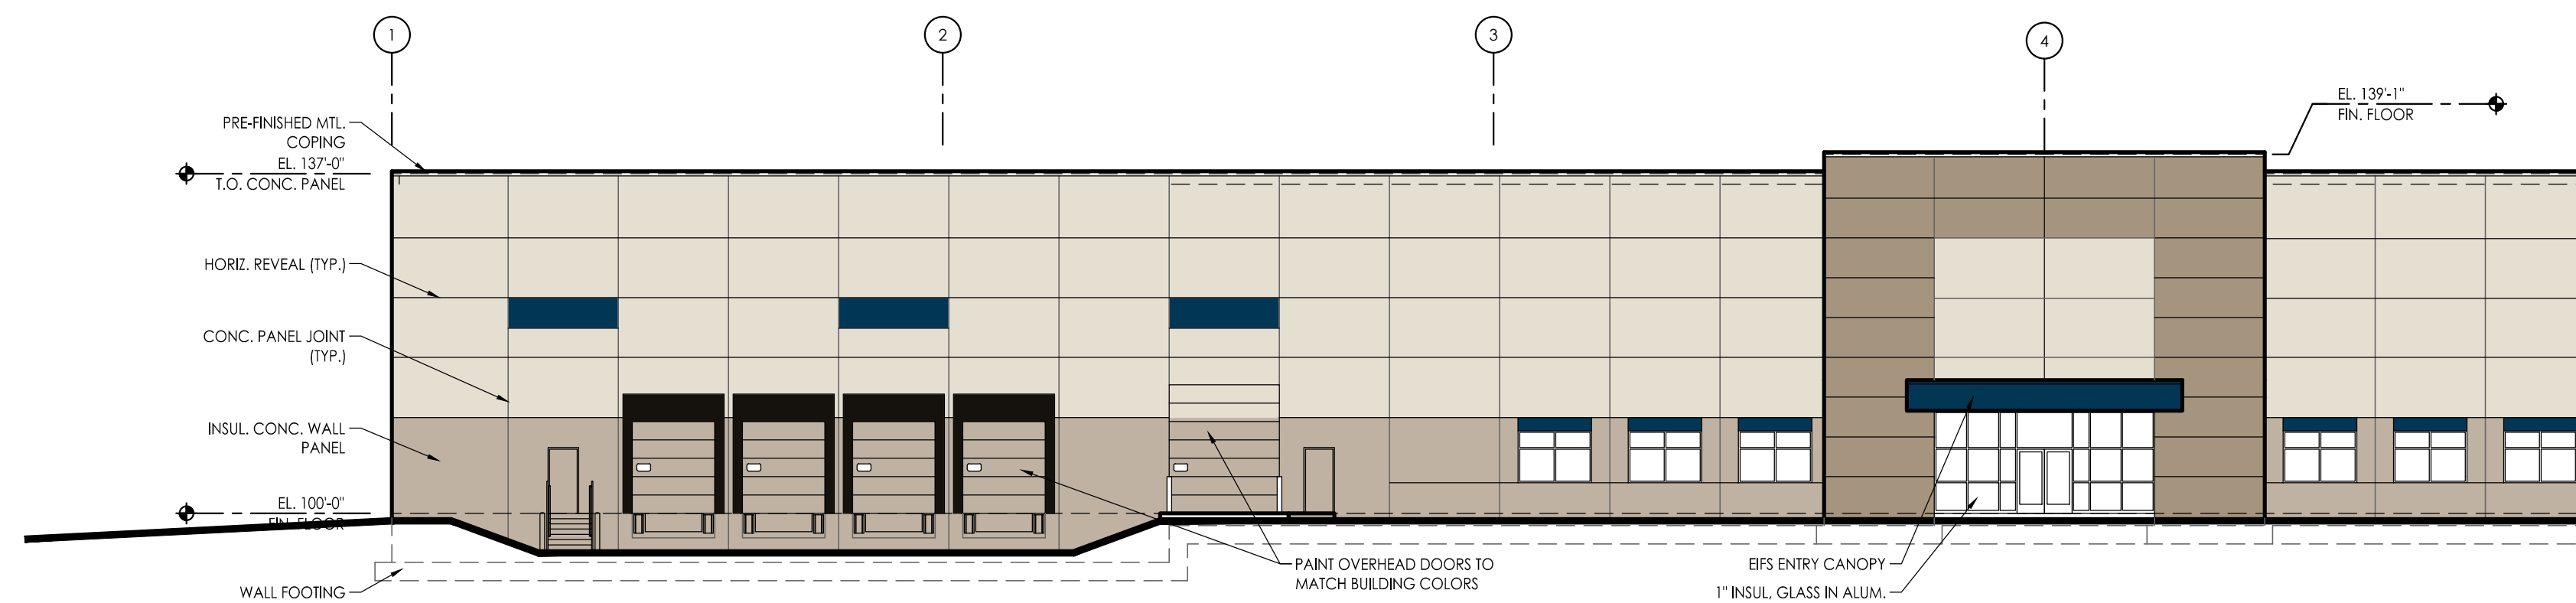

SOUTH ELEVATION

1/16" = 1'-0" (24x36)
 0 2' 4' 8' 16' 32'

PRIMARY : WHITE DUCK 7,900 SF = 58.8%
 SECONDARY : BALANCED BEIGE 2,194 SF = 16.3%
 SOUTH TOTAL (EXCLUSIVE OF OPENINGS) : 13,431 SF = 100.0%

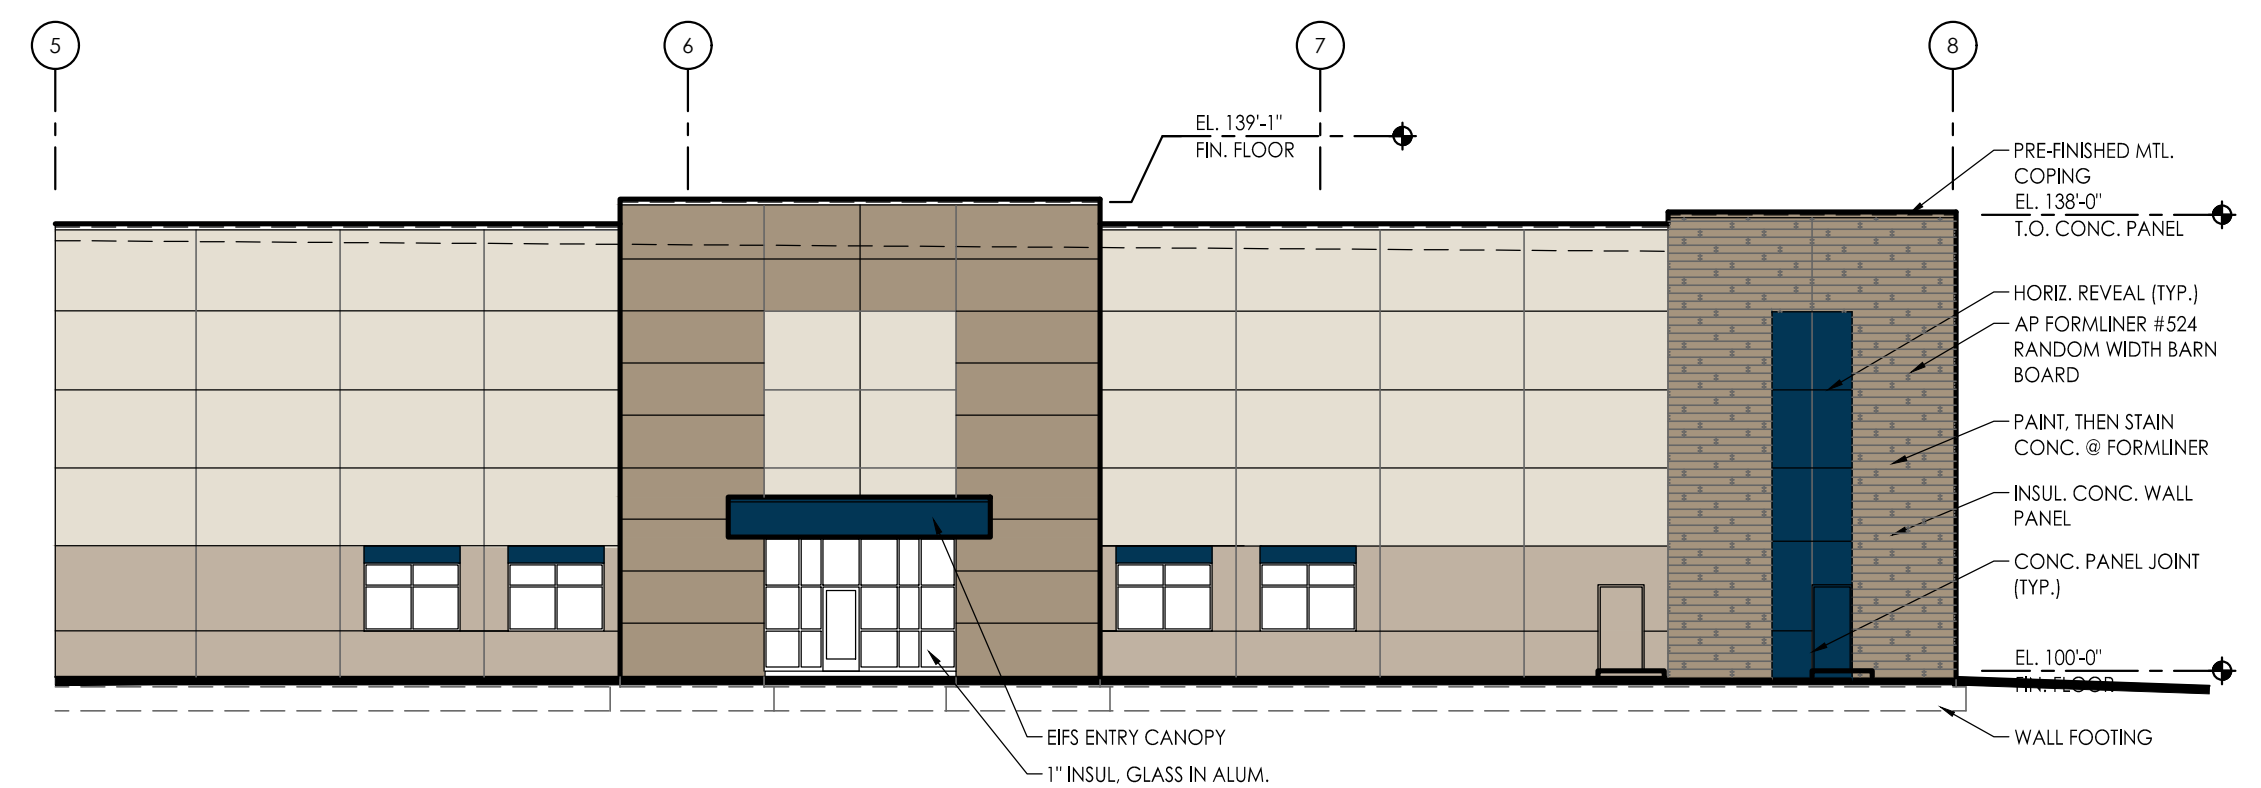

SOUTHEAST ELEVATION

1/16" = 1'-0" (24x36)
 0 2' 4' 8' 16' 32'



Airwest Lot G Spec. Building

31 JANUARY 2023

REEVES ROAD & COLUMBIA ROAD - PLAINFIELD, IN

ARCHITECTURE®

7222 North Shadeland Avenue, #200
 Indianapolis, Indiana 46250
 317.806.1040
 FAX 317.806.1061
 © 2022 JRA ARCHITECTURE #21709-Y