

FLOOR PLAN

OVERALL AREA: 1294 SF
 AREA EXCLUDING WINDOWS AND DOORS
 PRIMARY COLOR: 238 SF 18.39%
 SECONDARY COLOR: 544 SF 42.04%
 OTHER MATERIAL: 525 SF 40.57%



1 SOUTH ELEVATION
 1/8" = 1'-0"



OVERALL AREA: 1444 SF
 AREA EXCLUDING WINDOWS AND DOORS
 PRIMARY COLOR: 386 SF 26.73%
 SECONDARY COLOR: 496 SF 34.35%
 OTHER MATERIAL: 557 SF 38.51%




2 NORTH ELEVATION
 1/8" = 1'-0"




EXTERIOR ELEVATIONS




OVERALL AREA: 1696 SF
 AREA EXCLUDING WINDOWS AND DOORS
 PRIMARY COLOR: 275 SF 16.21%
 SECONDARY COLOR: 836 SF 49.29%
 OTHER MATERIAL: 553 SF 32.61%

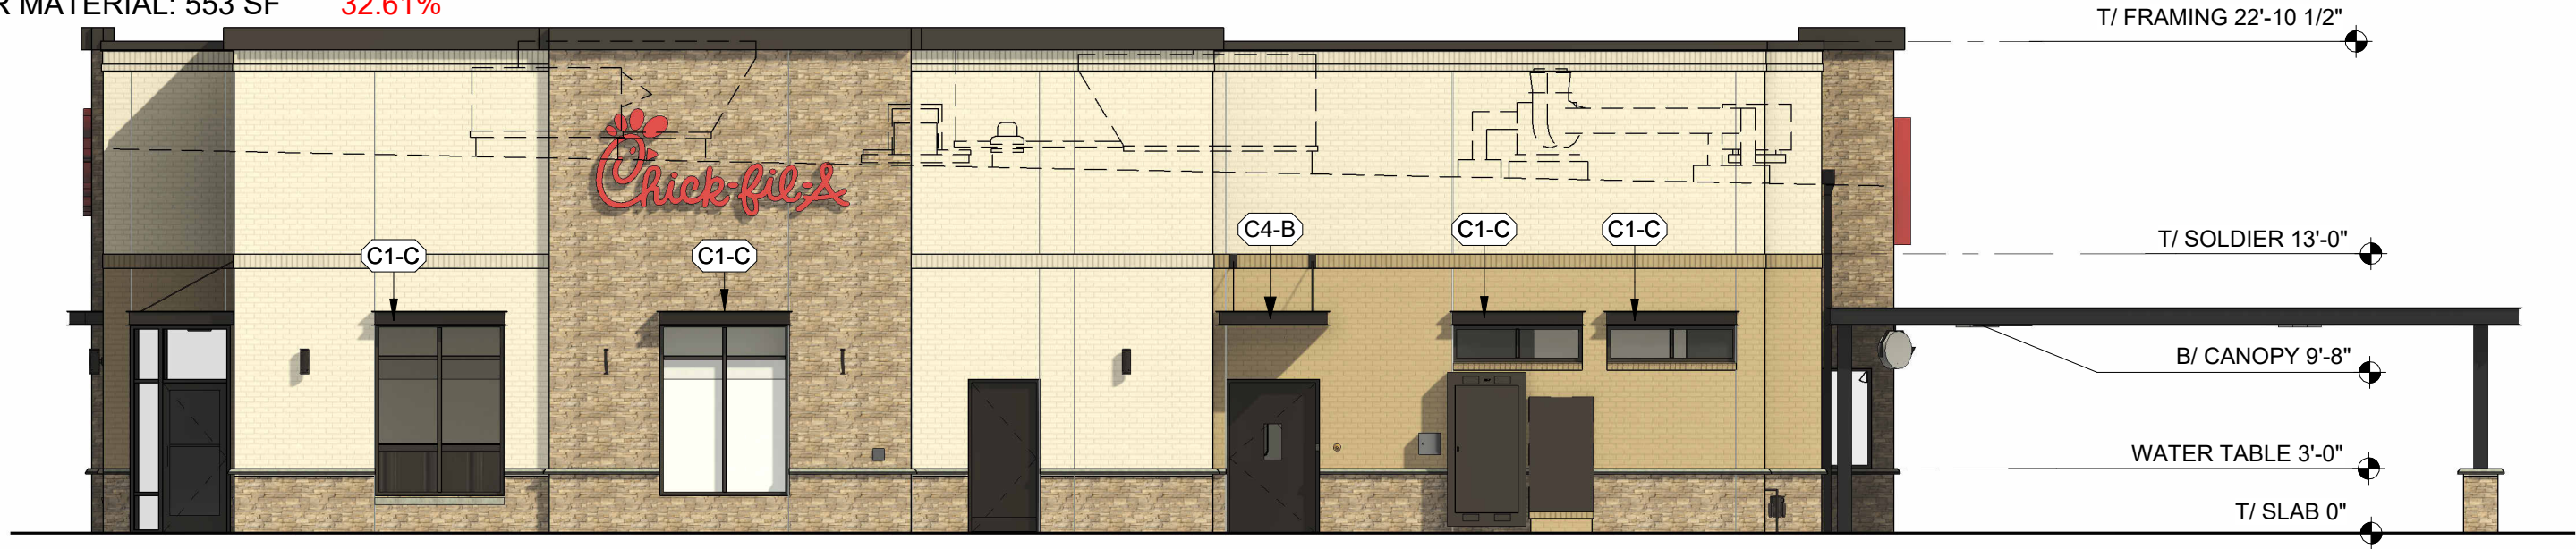


1 WEST ELEVATION
 1/8" = 1'-0"

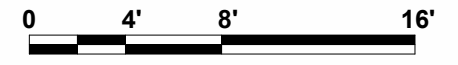

OVERALL AREA: 1664 SF
 AREA EXCLUDING WINDOWS AND DOORS
 PRIMARY COLOR: 423 SF 25.42%
 SECONDARY COLOR: 451 SF 27.10%
 OTHER MATERIAL: 797 SF 47.90%

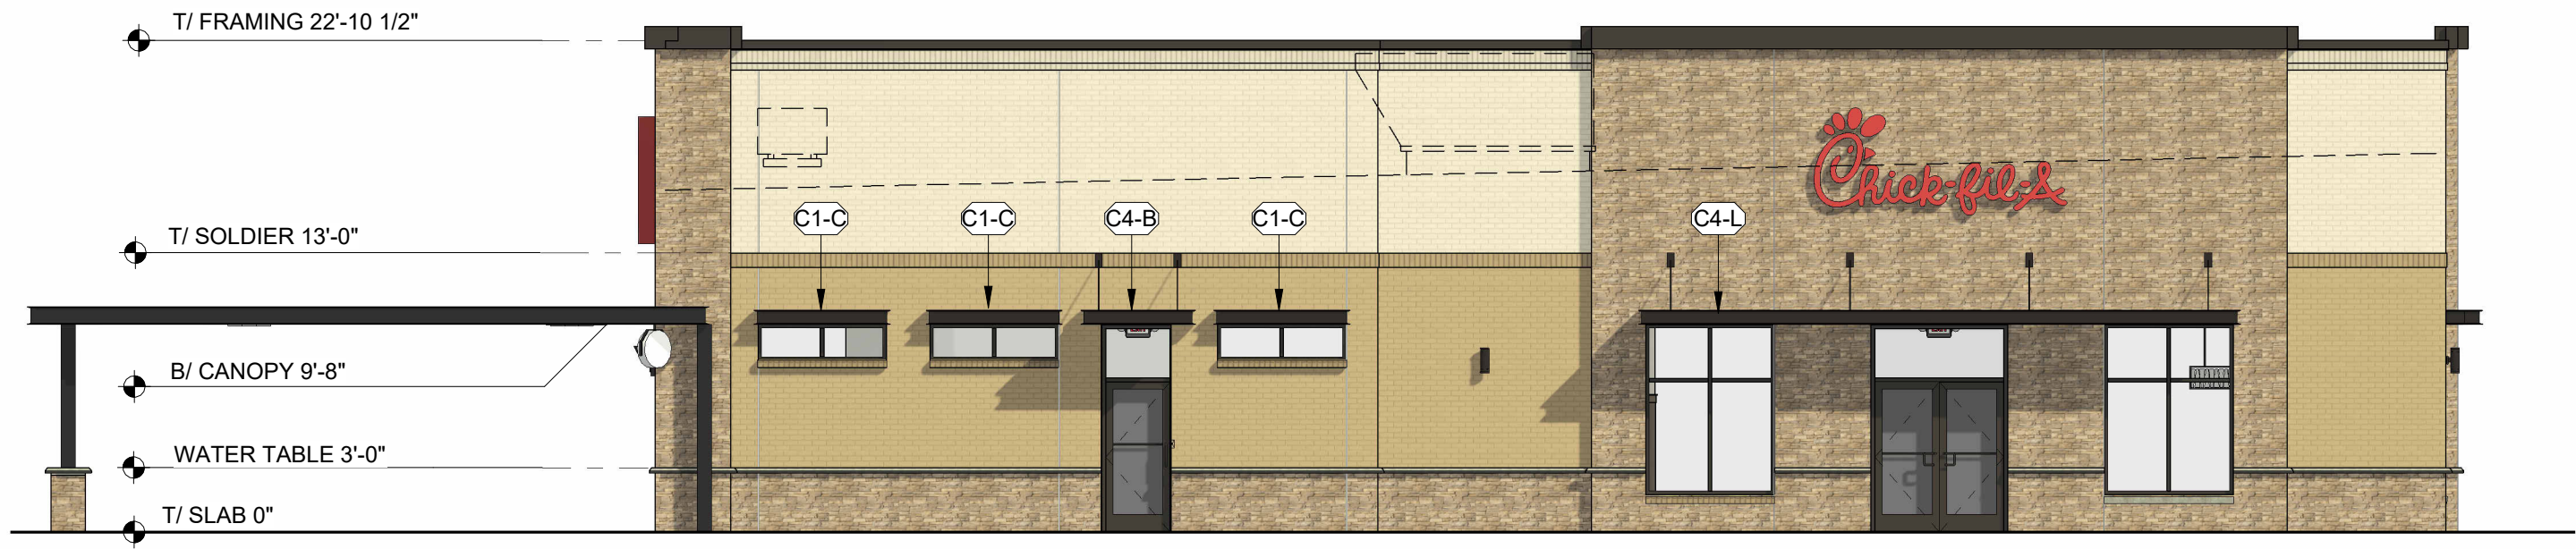

2 EAST ELEVATION
 1/8" = 1'-0"

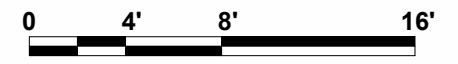

EXTERIOR ELEVATIONS

