




CSIA

CHIMNEY
SAFETY
INSTITUTE
OF AMERICA




CSIA

CHIMNEY
SAFETY
INSTITUTE
OF AMERICA

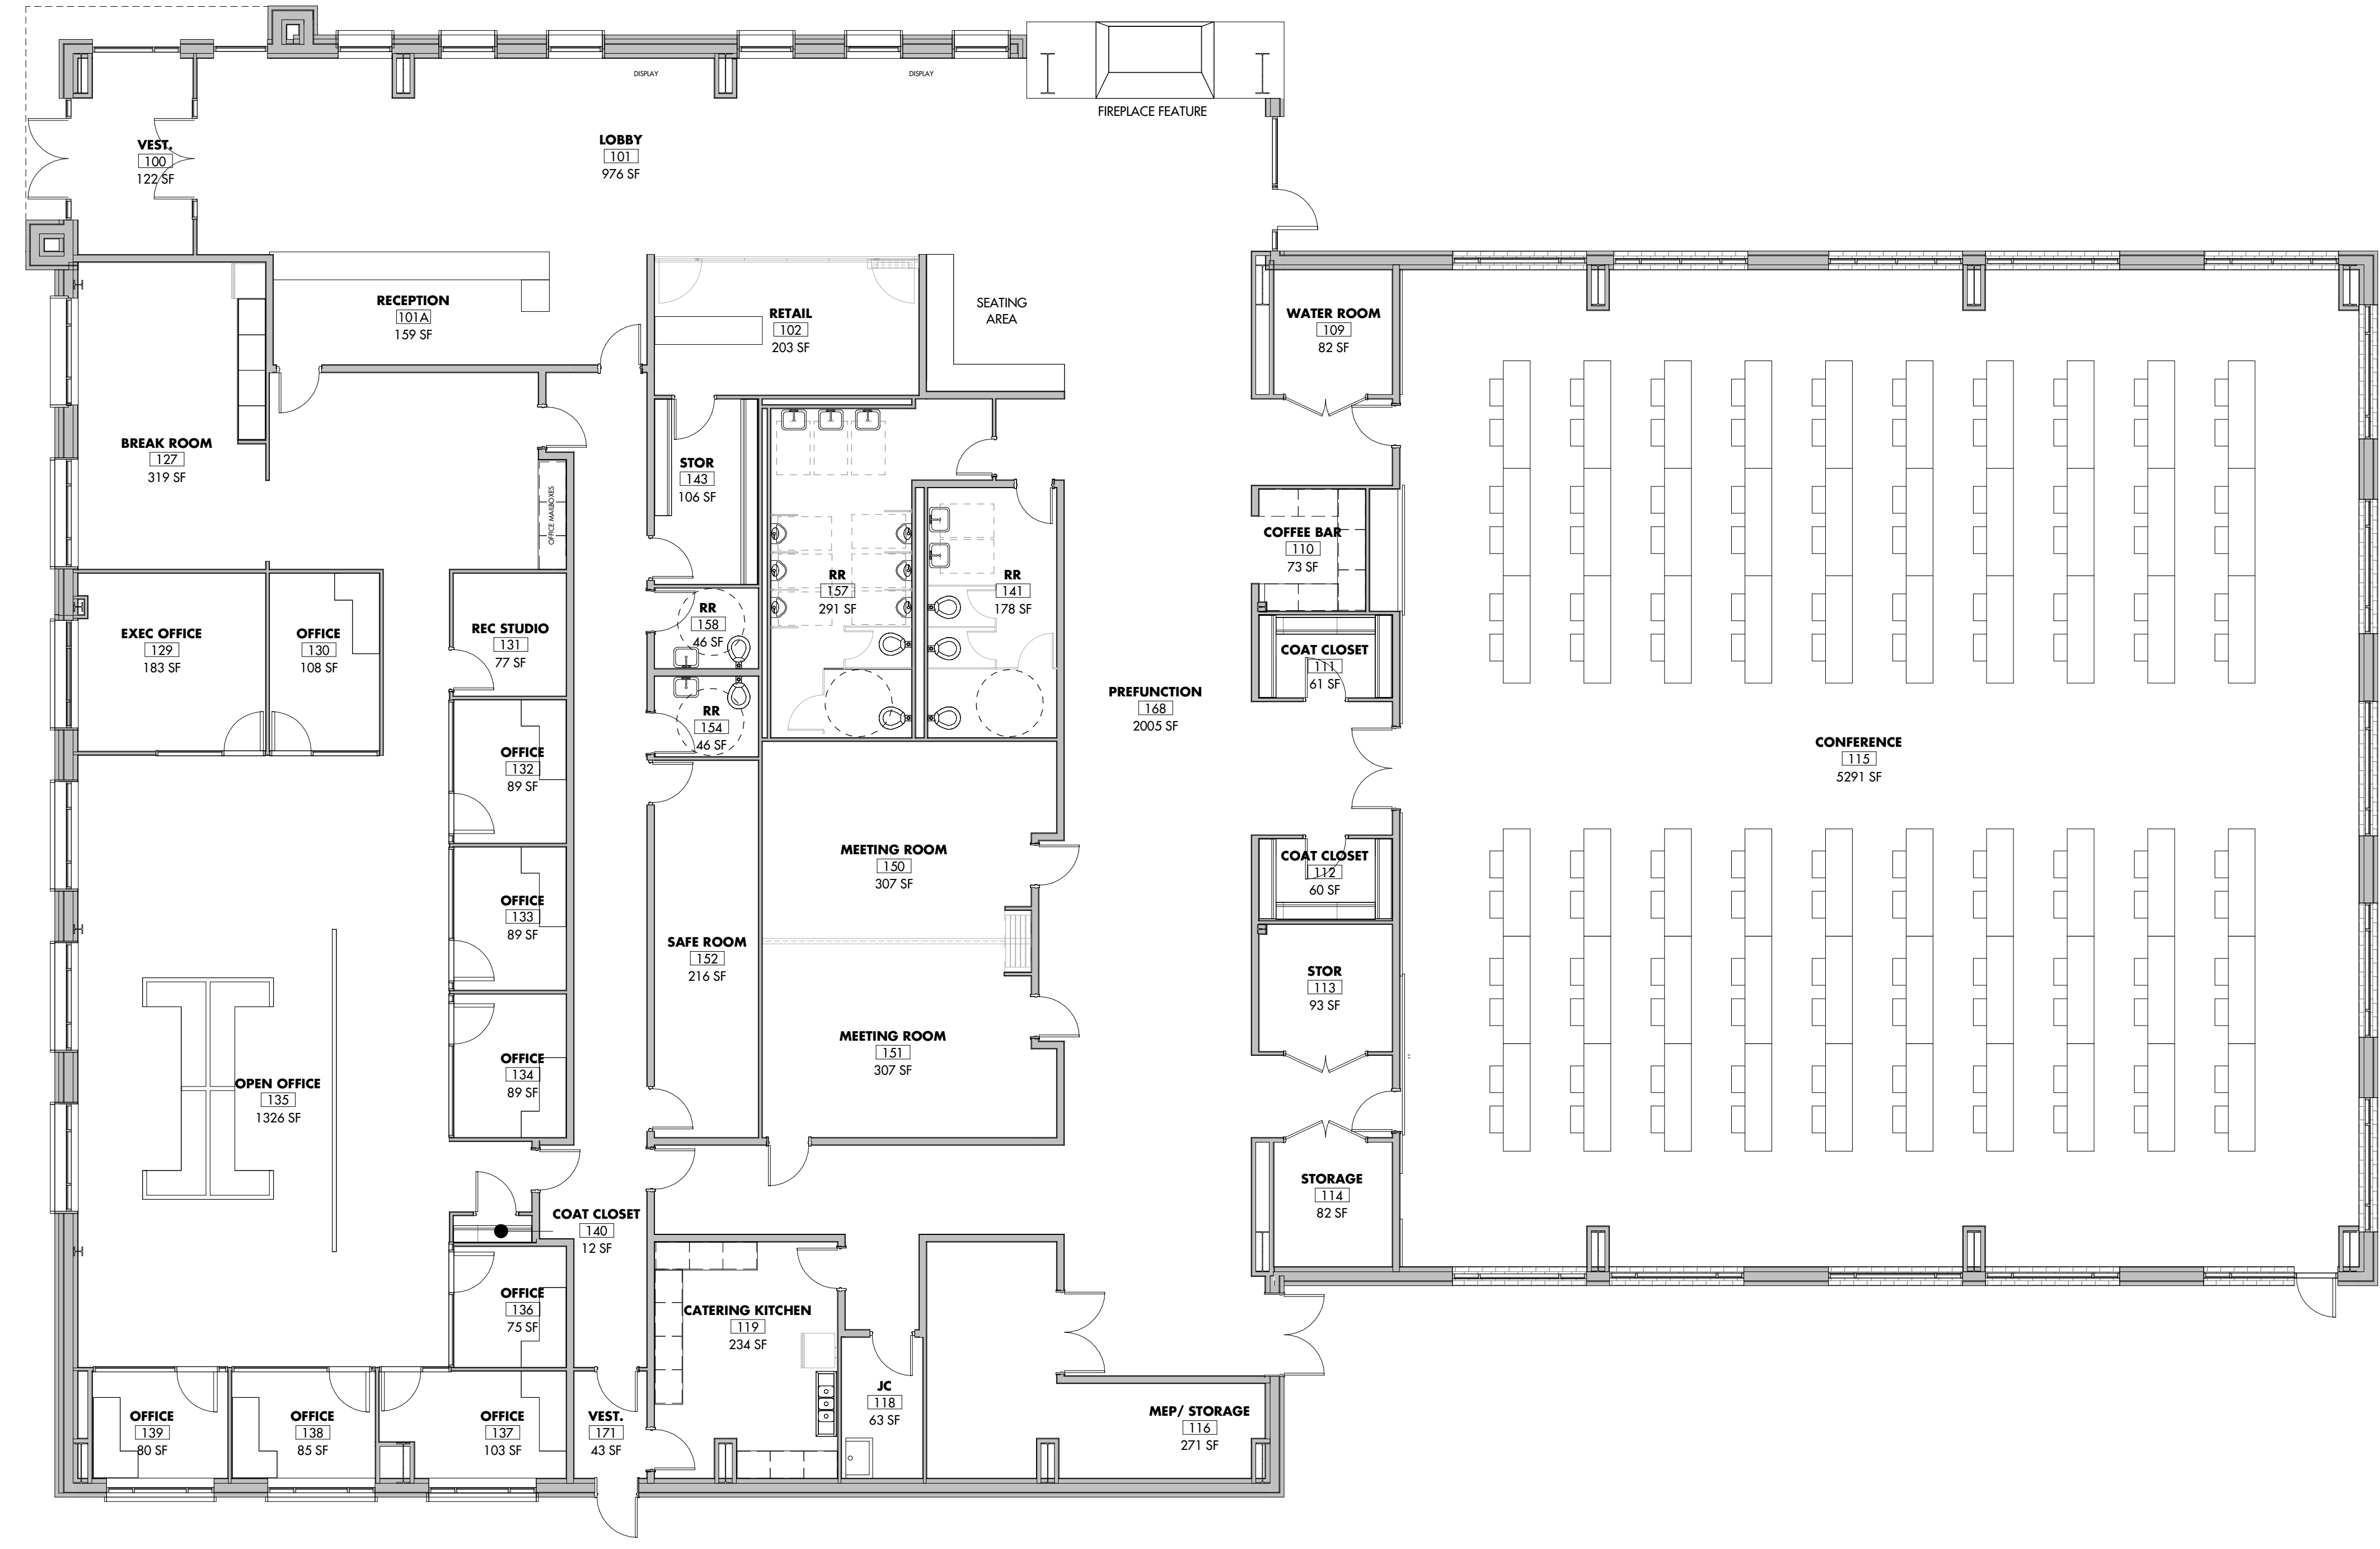

1 FIRST FLOOR PLAN - OFFICE AND CONFERENCE Copy 2
1/8" = 1'-0" REFERENCE: 1/A300

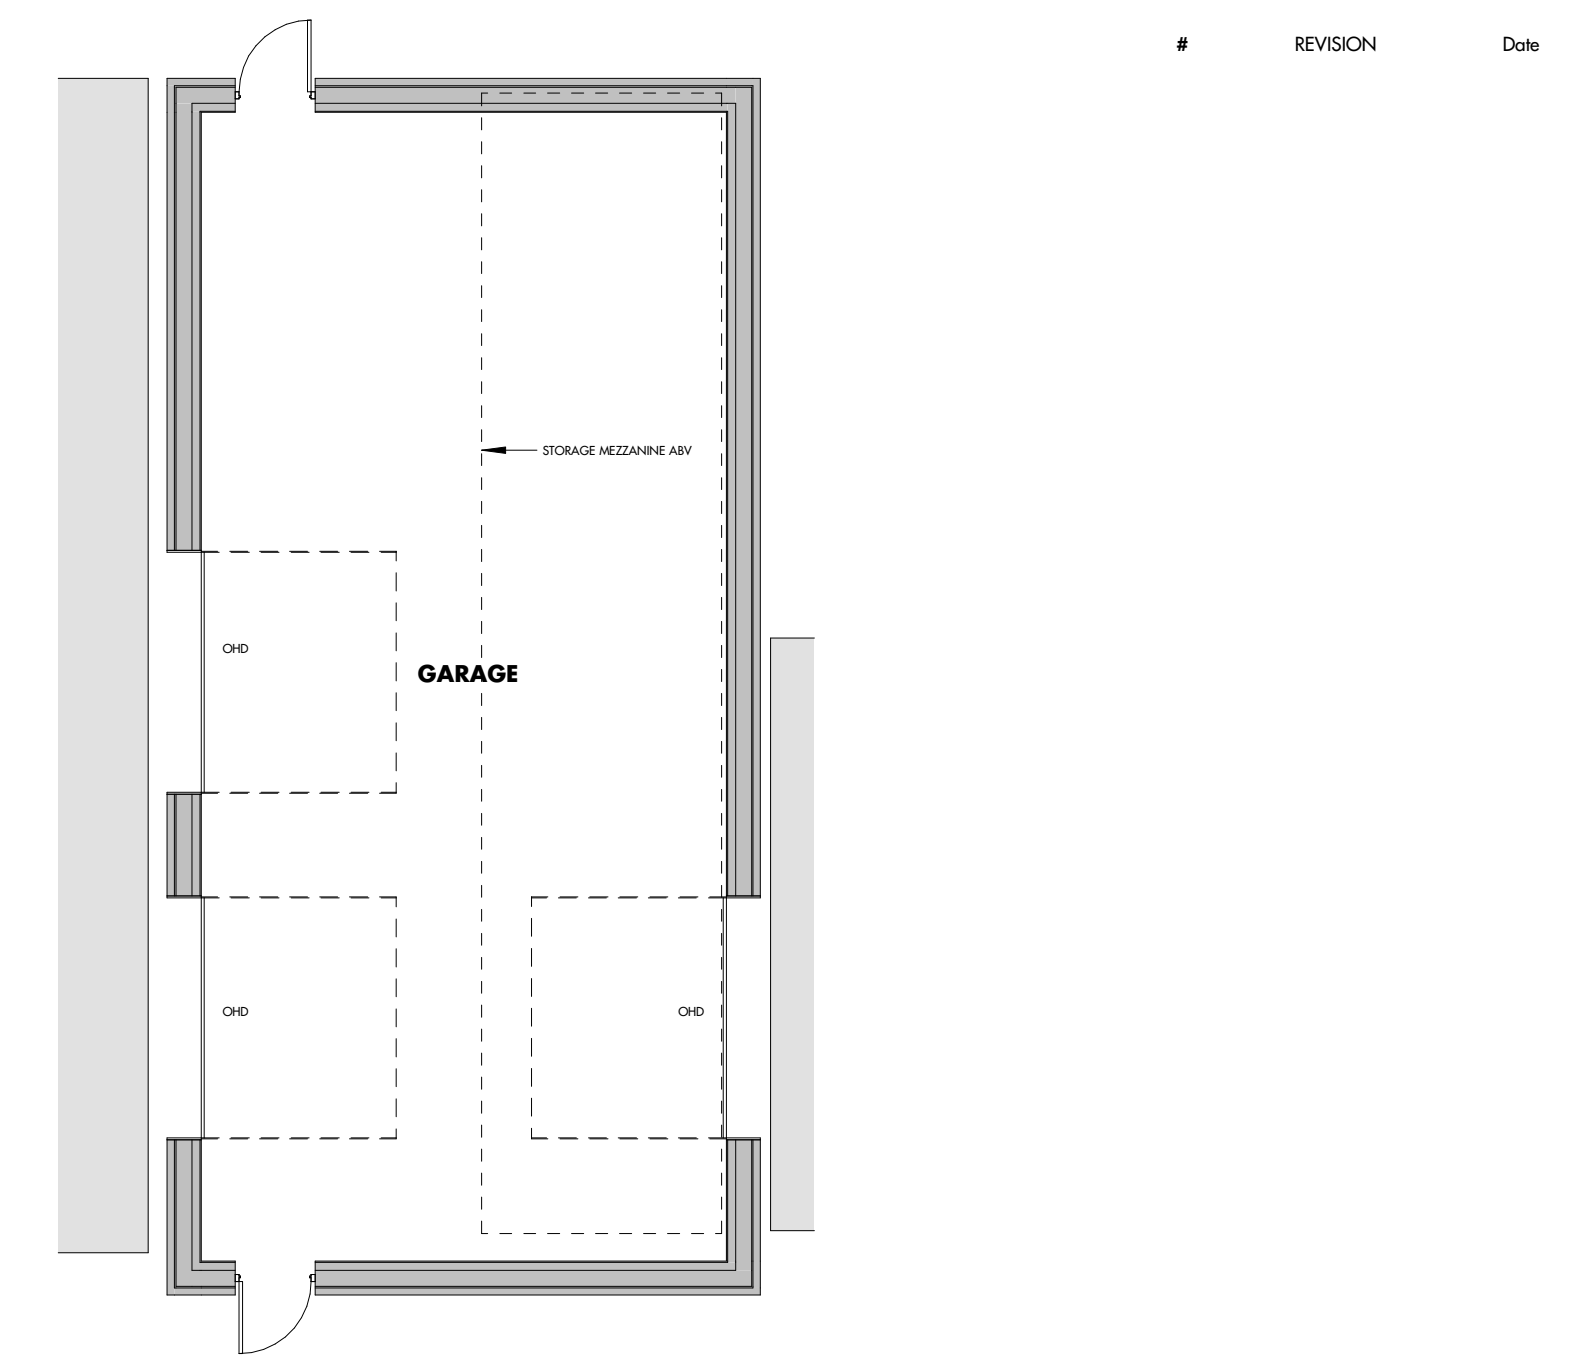

2 FIRST FLOOR PLAN - GARAGE
1/8" = 1'-0" REFERENCE: 1/A300





FIRST FLOOR PLAN - PRESENTATION

CSIA -
CHIMNEY SAFETY INSTITUTE OF AMERICA
2155 COMMERCIAL DR.
PAUNFIELD, IN 46168

SCHEMATIC DESIGN
12/12/2022

X-100

ELEVATION	PERCENTAGE BY MATERIAL		
	LIMESTONE VENEER	BRICK (RED)	BRICK (DARK GRAY)
NORTH	27%	36%	37%
EAST	24%	59%	17%
SOUTH		63%	37%
WEST	21%	77%	2%
TOTAL PERCENTAGE OF ALL FACADES	18%	59%	23%

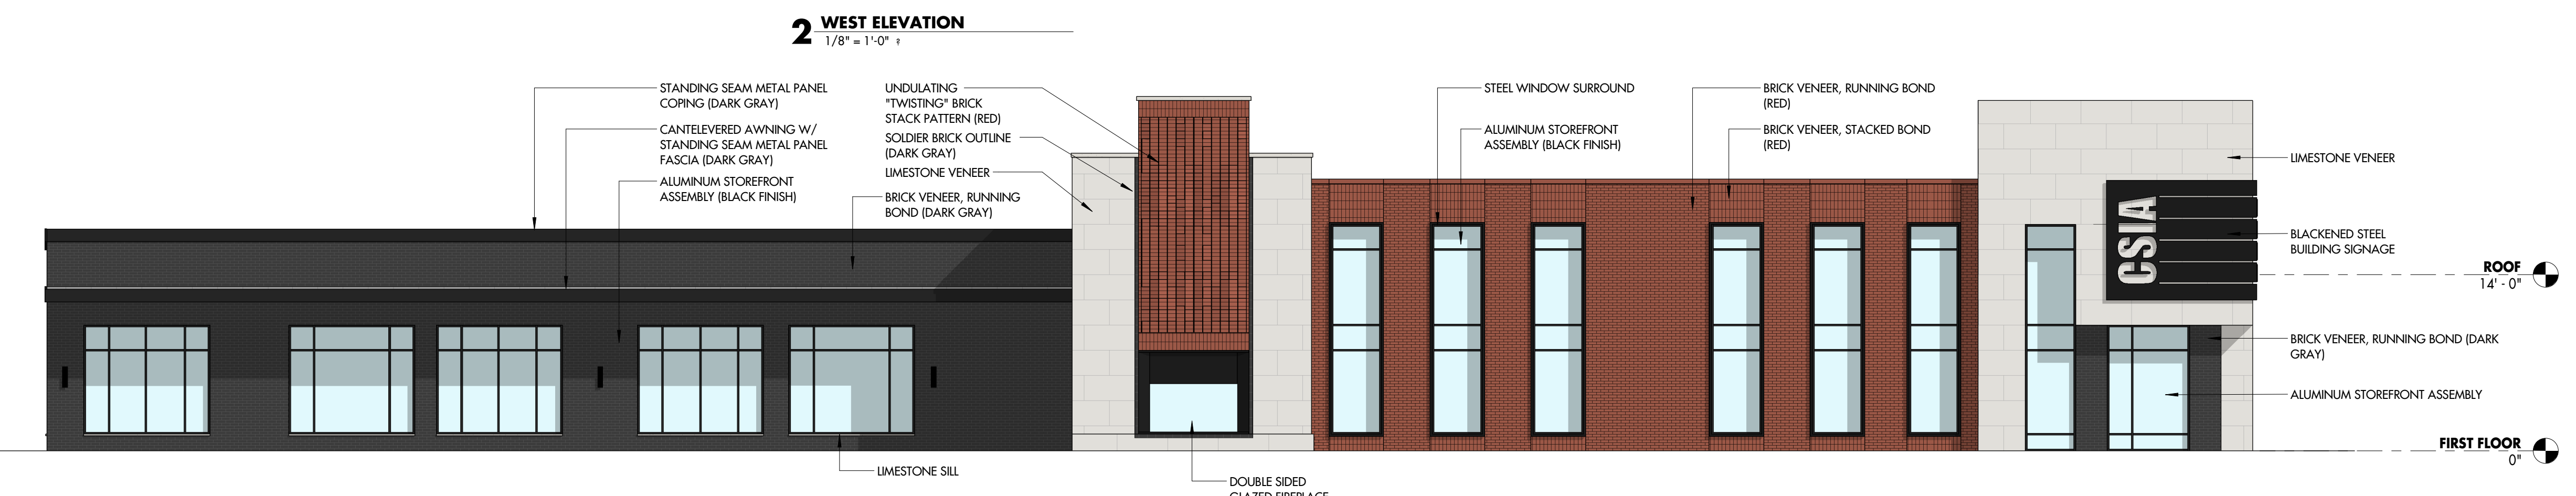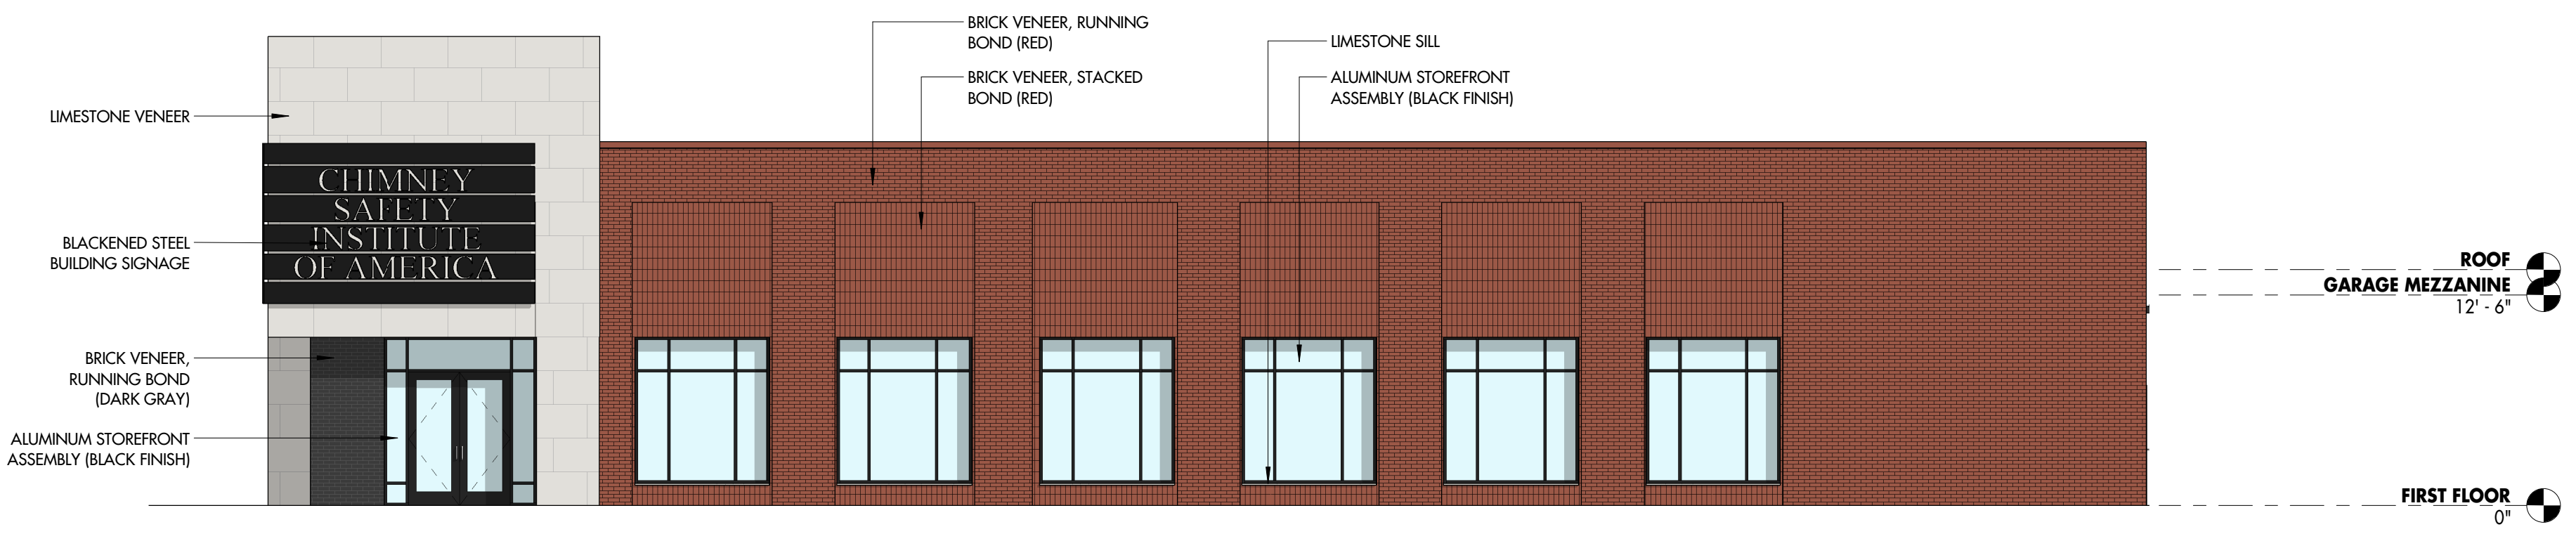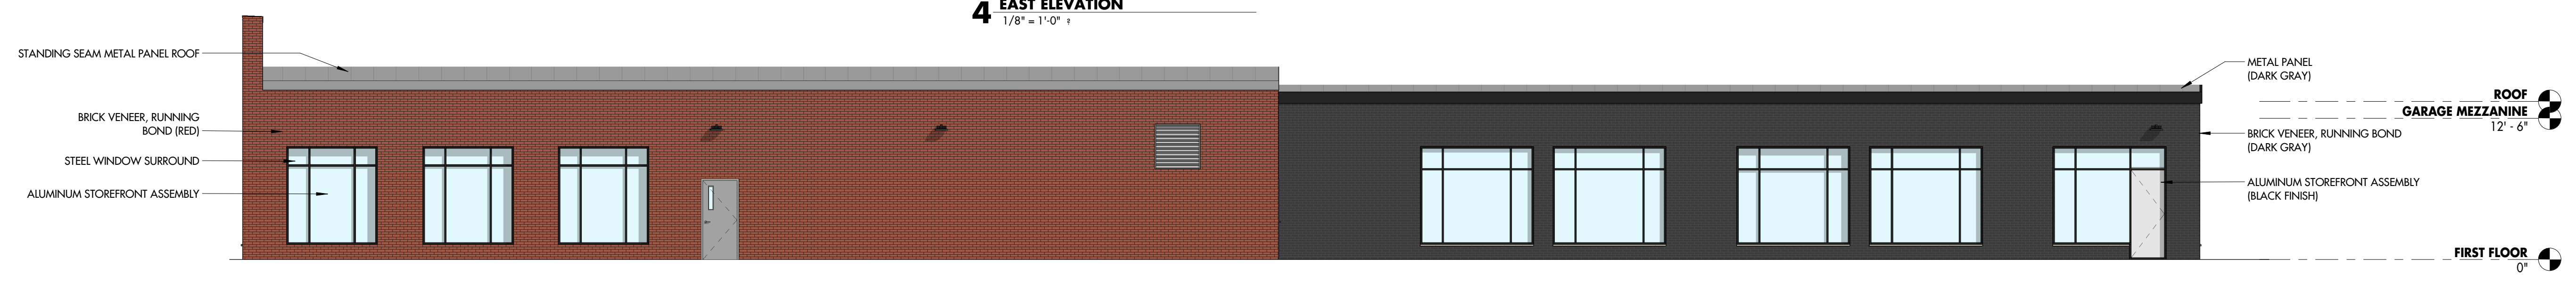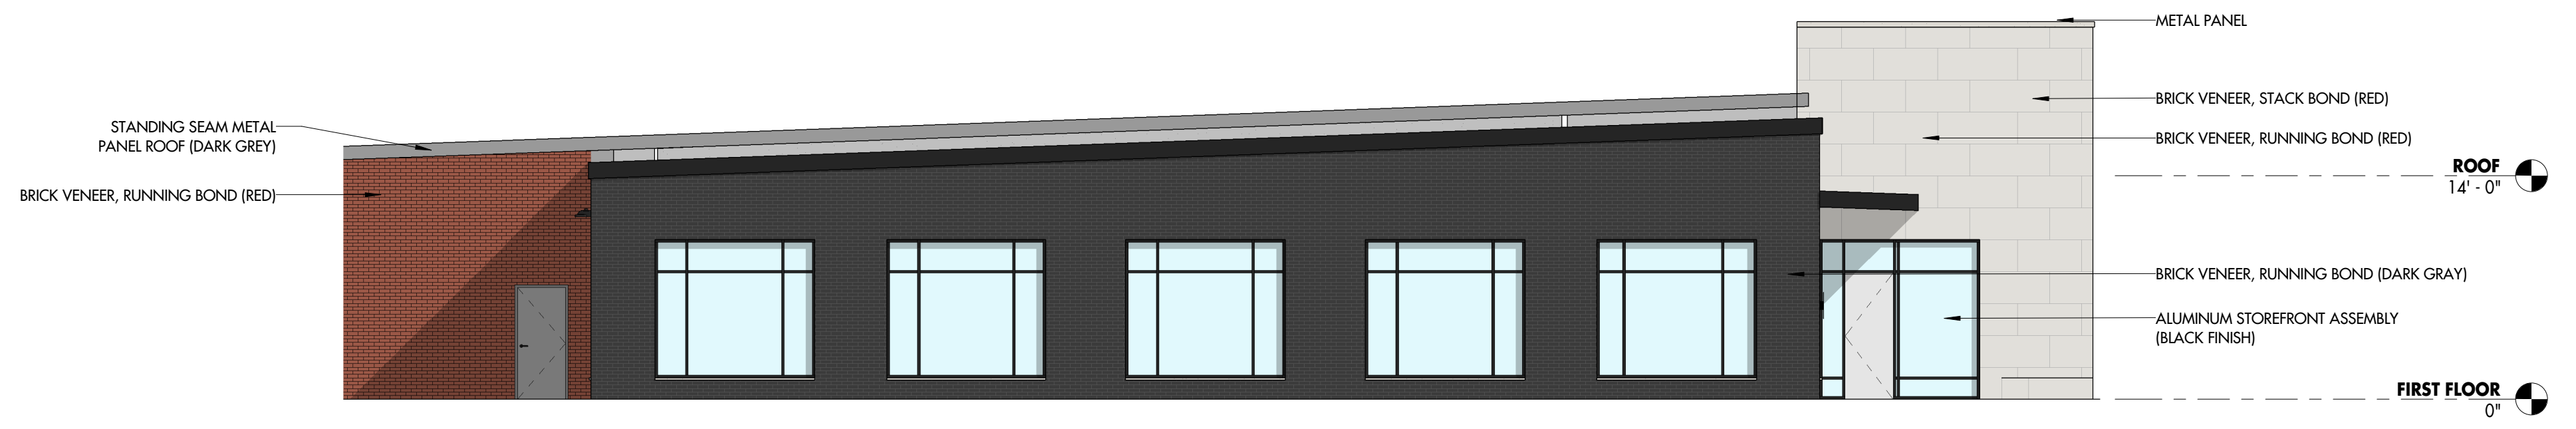


EXTERIOR ELEVATIONS - COLOR

CSIA -
CHIMNEY SAFETY INSTITUTE OF AMERICA
2155 COMMERCIAL DR.
PALMFIELD, IN 46168


SCHEMATIC DESIGN
12/12/2022

X300


ELEVATION	PERCENTAGE BY MATERIAL
	BRICK (DARK GRAY)
NORTH	100%
EAST	100%
SOUTH	100%
WEST	100%
TOTAL PERCENTAGE OF ALL FACADES	100%

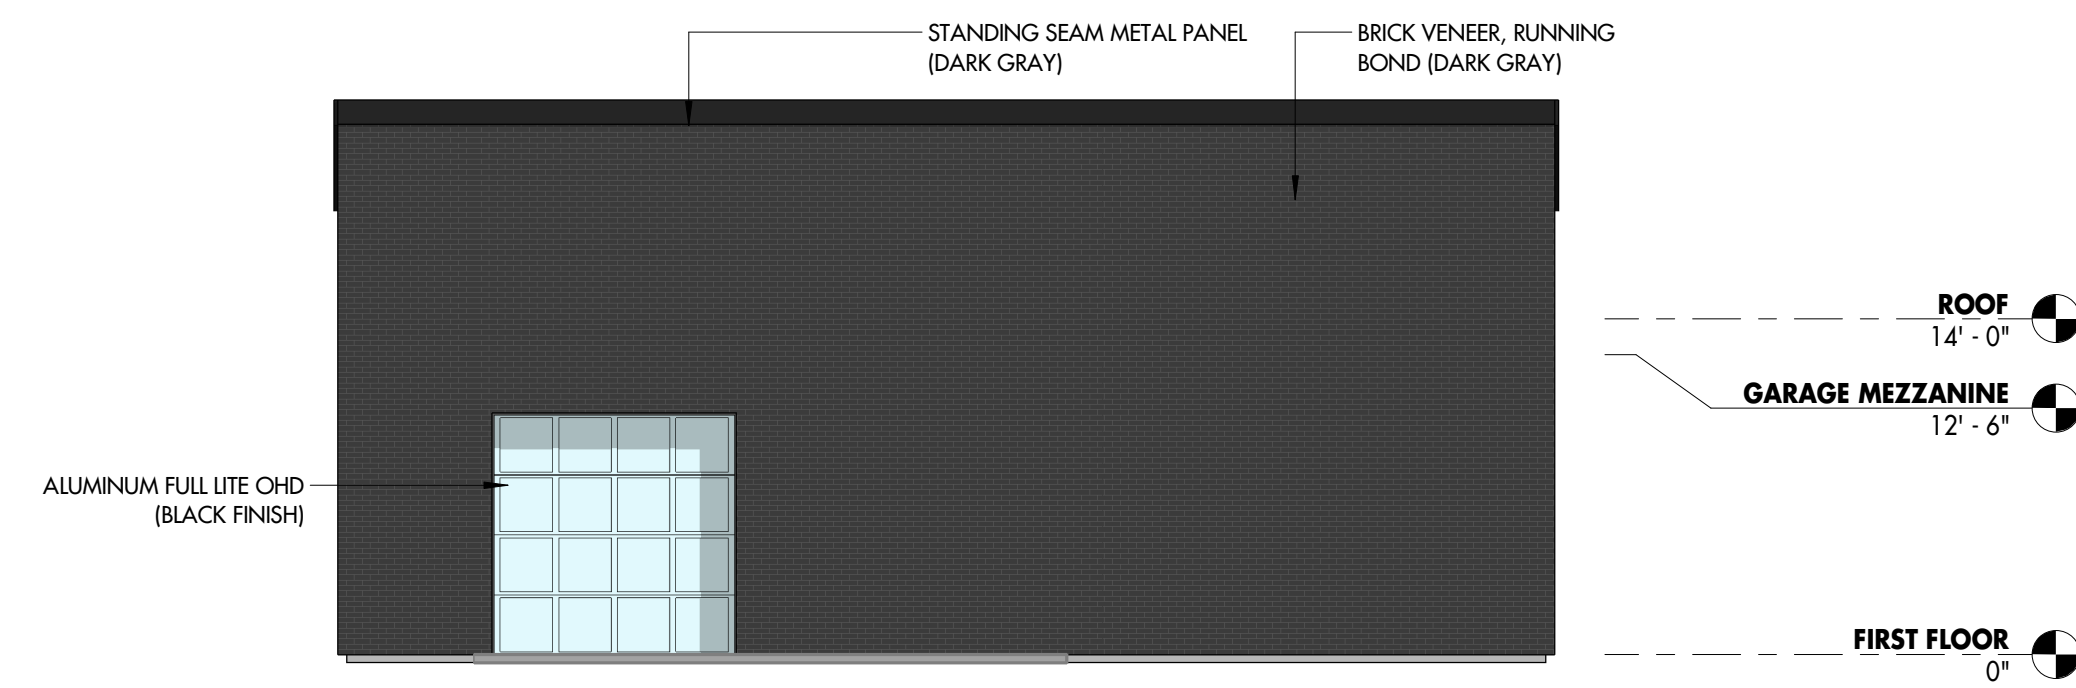


1 EAST ELEVATION - GARAGE
1/8" = 1'-0" REFERENCE: 2 / A102

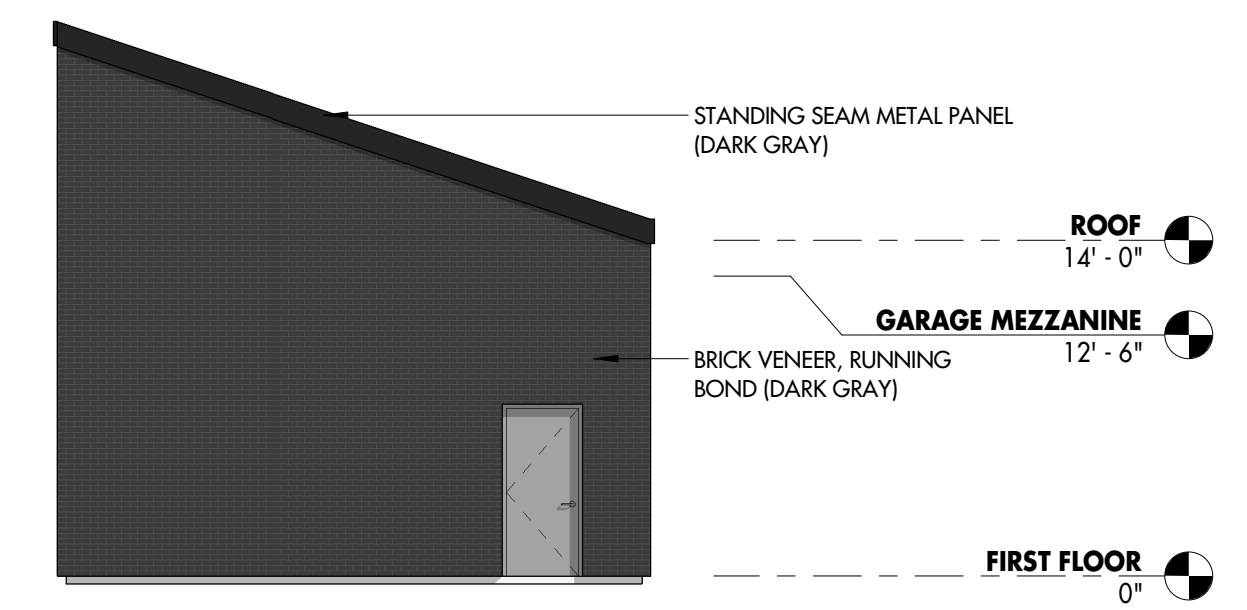

2 NORTH ELEVATION - GARAGE
1/8" = 1'-0"

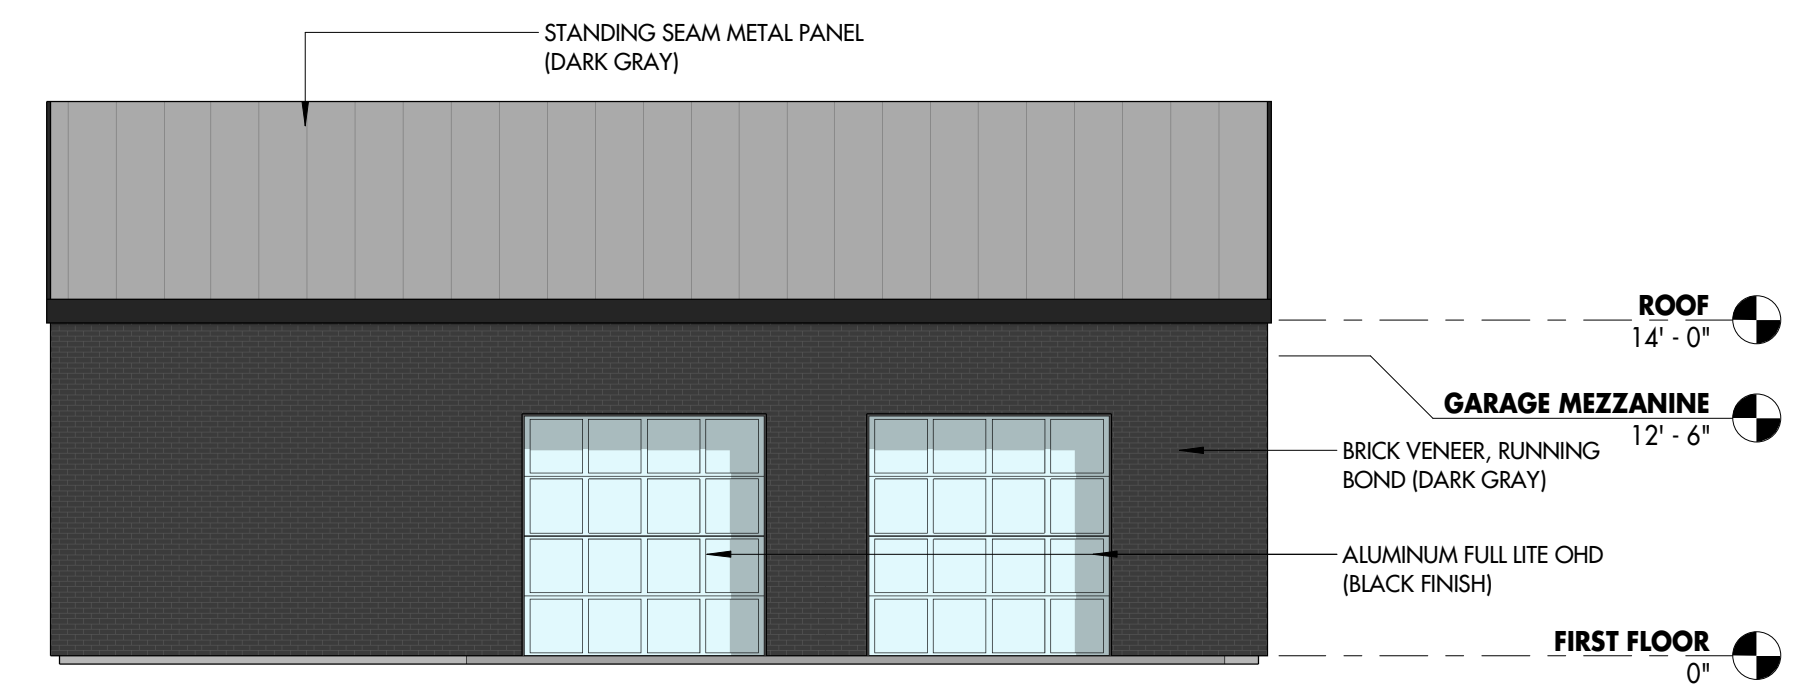

3 WEST ELEVATION - GARAGE
1/8" = 1'-0" REFERENCE: 2 / A102

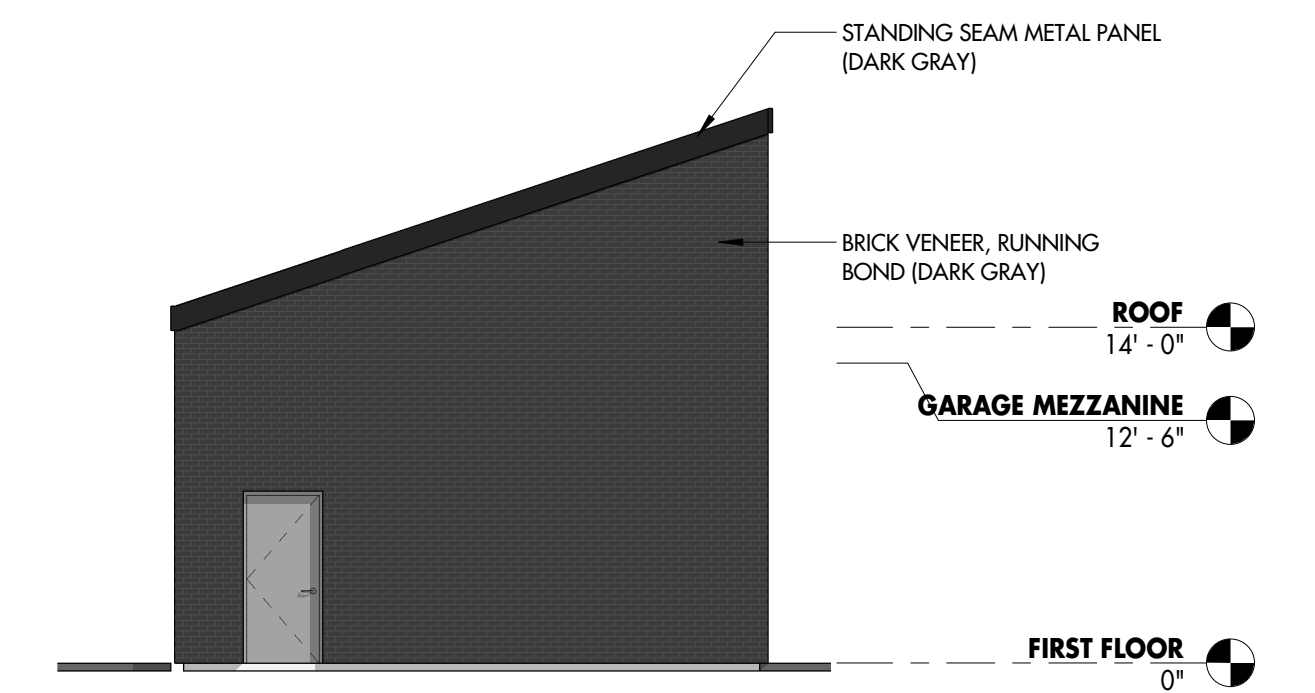

4 SOUTH ELEVATION - GARAGE
1/8" = 1'-0" REFERENCE: 2 / A102

REVISION Date

EXTERIOR ELEVATIONS - GARAGE COLOR

CSIA -
CHIMNEY SAFETY INSTITUTE OF AMERICA
2155 COMMERCIAL DR.
PALMFIELD, IN 46168

SCHEMATIC DESIGN
12/12/2022

X301