



#87


US 40 & Ventura Boulevard

*Plainfield, Indiana 46168*





EC01

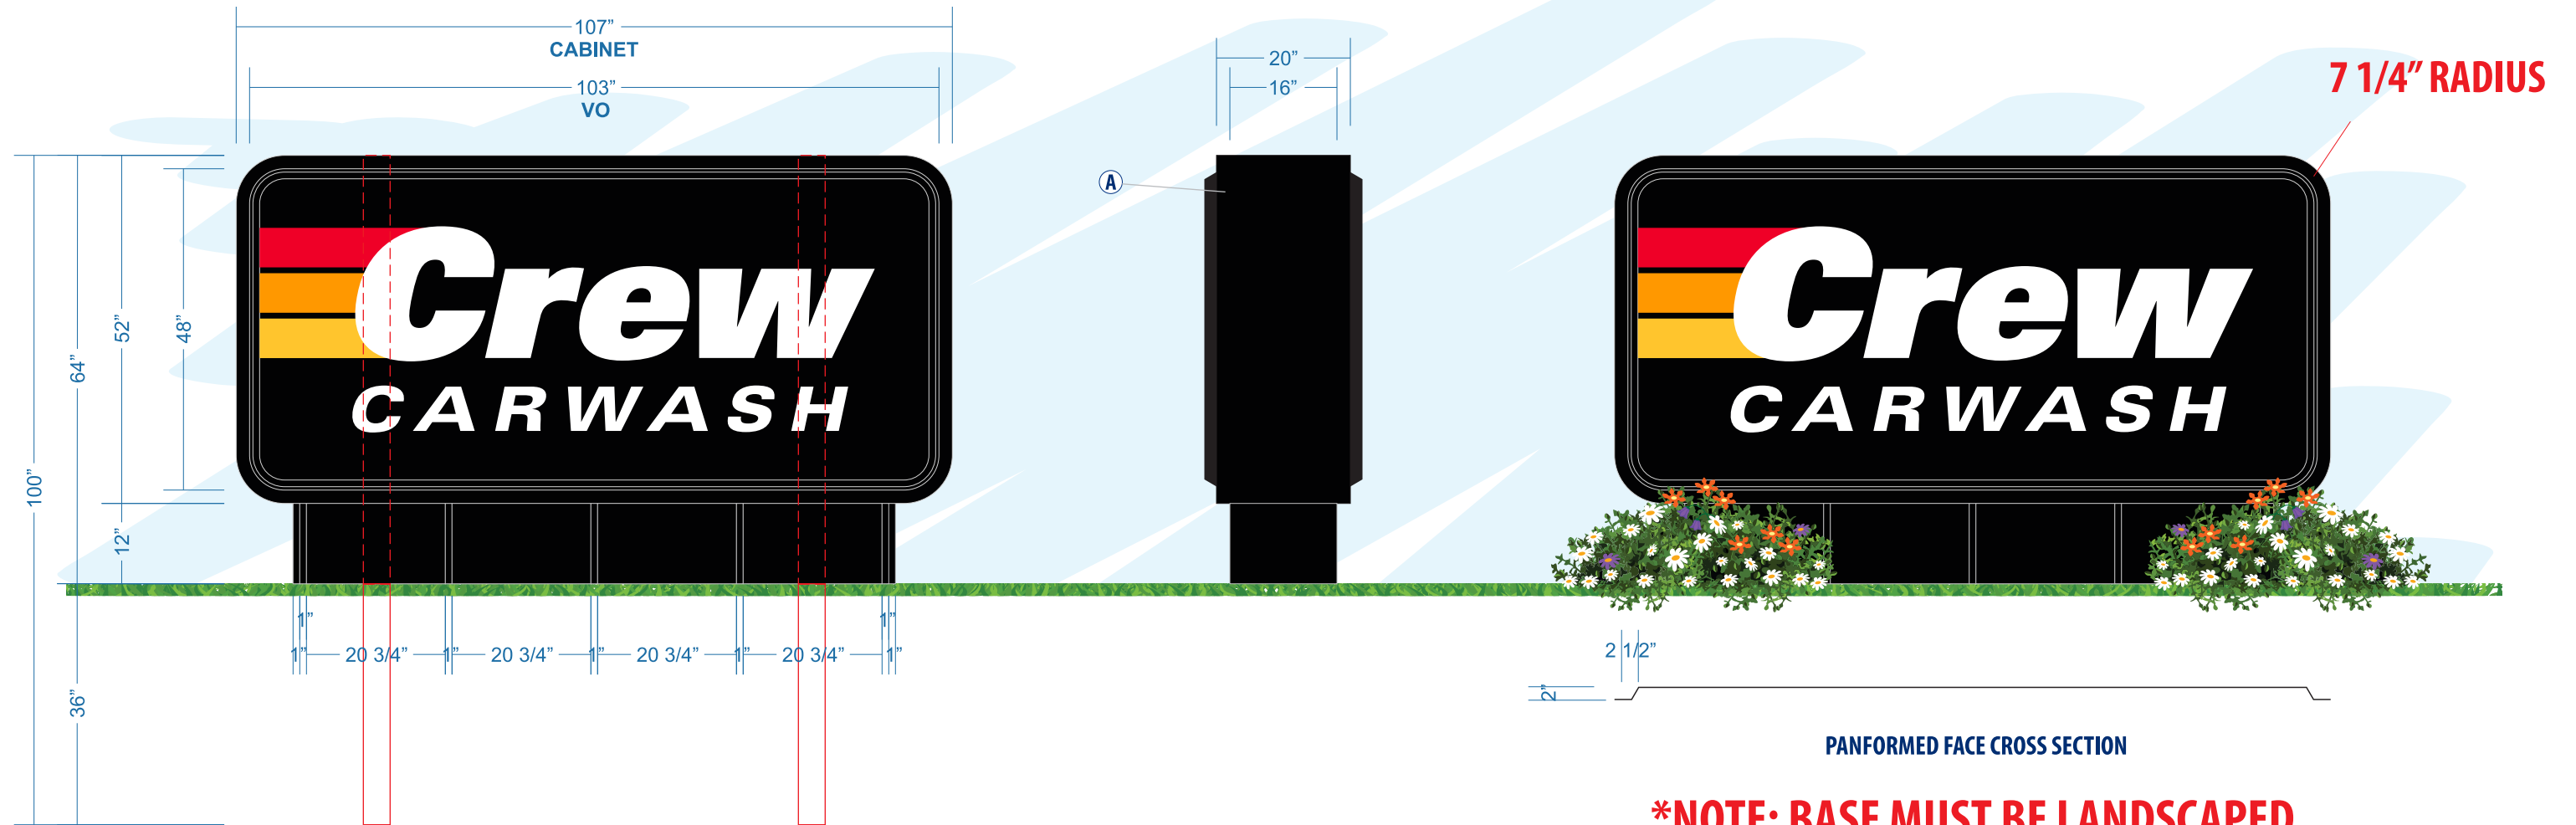

PANFORMED FACE CROSS SECTION

**\*NOTE: BASE MUST BE LANDSCAPED**

**47.56 SQ FT**  
**FABRICATE AND INSTALL QTY 1 INTERNALLY ILLUMINATED D/F GROUND SIGN**

**D/F CABINET**  
**BODY** - 2" ALUMINUM ANGLE SKINNED IN .090 ALUMINUM PAINTED TO MATCH SPECS  
**VINYL** - MATCH SPECS  
**RETAINERS** - 2" TO MATCH SPECS  
**LEDS** - WHITE

**FACES**  
**MATERIAL** - PAN FORMED, EMBOSSED PLASTIC TO MATCH SPECS  
**FLANGE** - 2 1/2"  
**PAN DEPTH** - 2"

**INSTALLATION** - MOUNTED INTO RIGID RETAINERS

**BASE**  
**BODY** - 2" ALUMINUM ANGLE SKINNED IN .090 ALUMINUM PAINTED TO MATCH SPECS  
**REVEAL DEPTH** - 1"

**INSTALLATION** - MOUNTED AROUND QTY 2 - 4" SCH 40 PIPES BURIED INTO GRADE

**INSTALLATION** - MOUNTED TO SIGN BASE & POST




- COLOR SPECIFICATIONS:**
- A** BLACK BODY
  - B** BLACK RETAINERS
  - C** MATCH COLOR SAMPLE
  - D** \_\_\_\_\_
  - E** \_\_\_\_\_
  - F** \_\_\_\_\_
  - G** \_\_\_\_\_
  - H** \_\_\_\_\_
  - I** \_\_\_\_\_
  - J** \_\_\_\_\_

*NOTE: THERE WILL BE COLOR VARIATIONS FROM THIS PRINTED DRAWING TO THE FINAL PRODUCT. COLORS SPECIFIED WILL ALWAYS BE MATCHED AS CLOSELY AS POSSIBLE. RENDERING IS BASED ON ESTIMATED DIMENSIONS. A FINAL SURVEY MAY ALTER ILLUSTRATED REPRESENTATION AND PLACEMENT.*

*IF ILLUMINATED: WILL BE WIRED TO 120 VOLT UNLESS OTHERWISE SPECIFIED. THIS SIGN IS INTENDED TO BE INSTALLED IN ACCORDANCE WITH THE REQUIREMENTS OF ARTICLE 600 OF THE NATIONAL ELECTRICAL CODE AND/OR OTHER APPLICABLE LOCAL CODES. THIS INCLUDES PROPER GROUNDING AND BONDING OF THE SIGN.*

<b>SCI REP:</b> MP	<b>DESIGNER:</b> JR	<b>PERMIT INFORMATION:</b> N/A	
<b>DATE:</b> 10/13/2025	<b>REVISION DATE:</b>	<b>FINAL DATE &amp; BY:</b>	<b>SHEET #:</b> 1/12

EC02

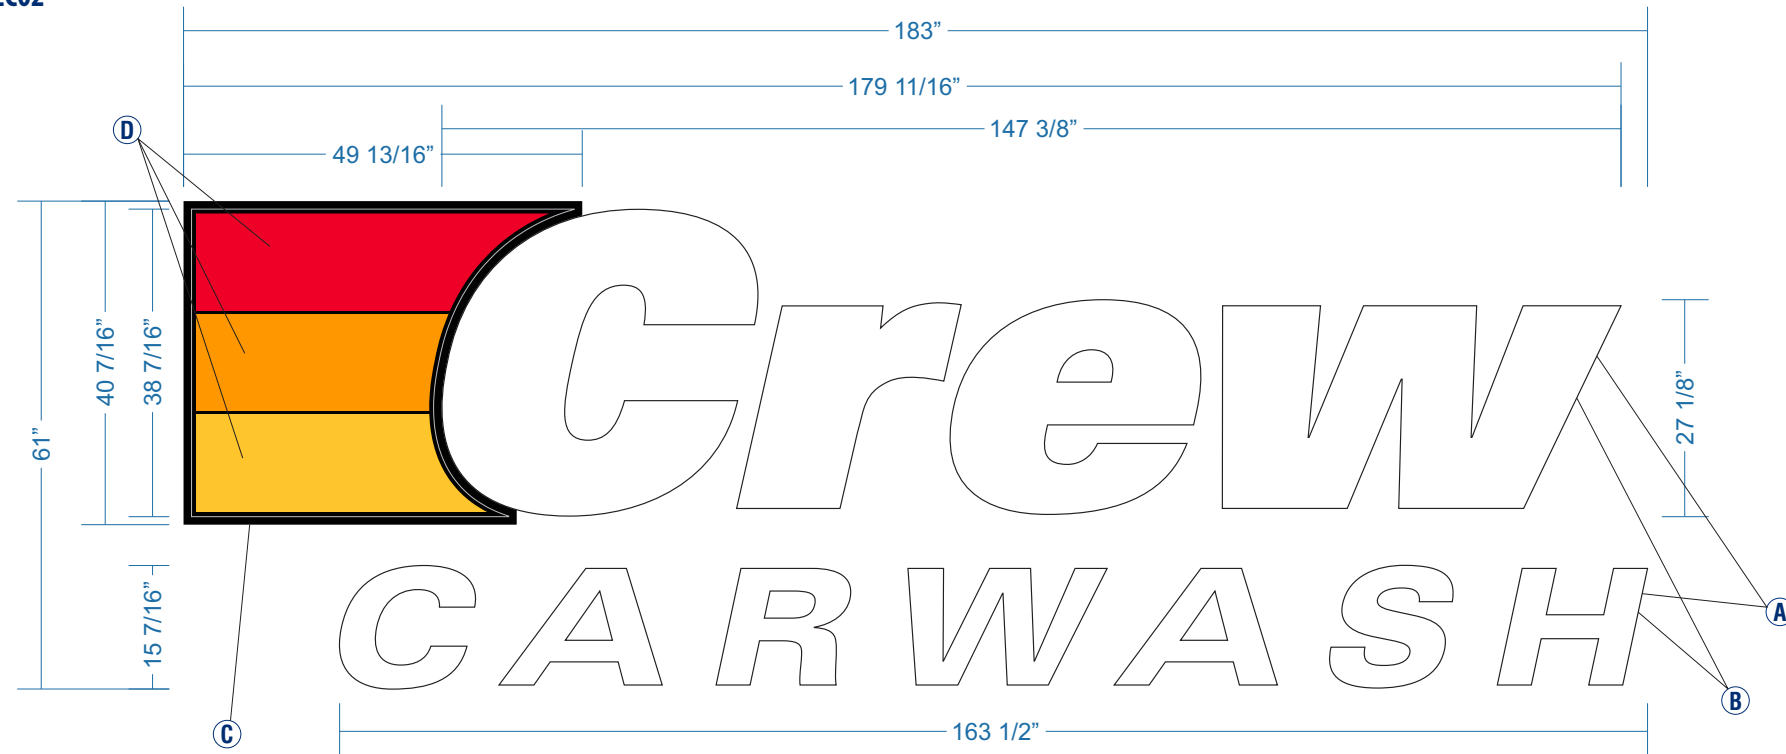

SOUTH ELEVATION

77.50 SQ FT  
FABRICATE AND INSTALL QTY 3 INTERNALLY ILLUMINATED FACE-LIT BUILDING SIGNS

**RIBBON CABINET**  
**BODY** - 1" ALUMINUM ANGLE SKINNED IN .090 ALUMINUM  
**RETURNS** - 3" TO MATCH SPECS  
**RETAINERS** - 1" RIGID RETAINERS TO MATCH SPECS  
**LEDS** - WHITE - **ADD EXTRA LEDS**

**INSTALLATION** - MOUNTED FLUSH TO FASCIA

**RIBBON FACES**  
**MATERIAL** - PAN FORMED, EMBOSSED PLASTIC PAINTED SECOND SURFACE TO MATCH SPECS  
**FLANGE** - 1 1/4"  
**PAN DEPTH** - 1"

**INSTALLATION** - MOUNTED INTO RIGID RETAINERS

**"CREW" & "CARWASH"**  
**FACES** - 1/8" 2447 WHITE ACRYLIC  
**RETURNS** - 4" TO MATCH SPECS  
**TRIM CAPS** - 1" TO MATCH SPECS  
**BACKS** - .063 ALUMINUM  
**LEDS** - WHITE

**INSTALLATION** - MOUNTED FLUSH TO FASCIA



NORTH ELEVATION



EAST ELEVATION

PHOTO SCALE: 3/32" = 1' - 0"



- COLOR SPECIFICATIONS:**
- A BLACK RETURNS
  - B BLACK TRIM CAPS
  - C BLACK RETAINERS
  - D MATCH COLOR SAMPLE
  - E

- F
- G
- H
- I
- J

**NOTE:** THERE WILL BE COLOR VARIATIONS FROM THIS PRINTED DRAWING TO THE FINAL PRODUCT. COLORS SPECIFIED WILL ALWAYS BE MATCHED AS CLOSELY AS POSSIBLE. RENDERING IS BASED ON ESTIMATED DIMENSIONS. A FINAL SURVEY MAY ALTER ILLUSTRATED REPRESENTATION AND PLACEMENT.

**IF ILLUMINATED:** WILL BE WIRED TO 120 VOLT UNLESS OTHERWISE SPECIFIED. THIS SIGN IS INTENDED TO BE INSTALLED IN ACCORDANCE WITH THE REQUIREMENTS OF ARTICLE 600 OF THE NATIONAL ELECTRICAL CODE AND/OR OTHER APPLICABLE LOCAL CODES. THIS INCLUDES PROPER GROUNDING AND BONDING OF THE SIGN.

**SCI REP:**  
MP

**DATE:**  
10/13/2025

**DESIGNER:**  
JR

**REVISION DATE:**

**PERMIT INFORMATION:**  
N/A

**FINAL DATE & BY:**

**SHEET #:**  
2/12

EC03



47.23 SQ FT

FABRICATE AND INSTALL QTY 1 INTERNALLY ILLUMINATED FACE-LIT BUILDING SIGN

**RIBBON CABINET**

**BODY** - 1" ALUMINUM ANGLE SKINNED IN .090 ALUMINUM  
**RETURNS** - 3" TO MATCH SPECS  
**RETAINERS** - 1" RIGID RETAINERS TO MATCH SPECS  
**LEDS** - WHITE - **ADD EXTRA LEDS**

**INSTALLATION** - MOUNTED FLUSH TO FASCIA

**RIBBON FACES**

**MATERIAL** - PAN FORMED, EMBOSSED PLASTIC PAINTED SECOND SURFACE TO MATCH SPECS  
**FLANGE** - 1 1/4"  
**PAN DEPTH** - 1"

**INSTALLATION** - MOUNTED INTO RIGID RETAINERS

**"CREW"**

**FACES** - 3/16" 2447 WHITE ACRYLIC  
**RETURNS** - 4" TO MATCH SPECS  
**TRIM CAPS** - 1" TO MATCH SPECS  
**BACKS** - .063 ALUMINUM  
**LEDS** - WHITE

**INSTALLATION** - MOUNTED FLUSH TO FASCIA



WEST ELEVATION

PHOTO SCALE: 3/32" = 1' - 0"



**COLOR SPECIFICATIONS:**


A BLACK RETURNS	F
B BLACK TRIM CAPS	G
C BLACK RETAINERS	H
D MATCH COLOR SAMPLE	I
E	J

**NOTE:** THERE WILL BE COLOR VARIATIONS FROM THIS PRINTED DRAWING TO THE FINAL PRODUCT. COLORS SPECIFIED WILL ALWAYS BE MATCHED AS CLOSELY AS POSSIBLE. RENDERING IS BASED ON ESTIMATED DIMENSIONS. A FINAL SURVEY MAY ALTER ILLUSTRATED REPRESENTATION AND PLACEMENT.

**IF ILLUMINATED:** WILL BE WIRED TO 120 VOLT UNLESS OTHERWISE SPECIFIED. THIS SIGN IS INTENDED TO BE INSTALLED IN ACCORDANCE WITH THE REQUIREMENTS OF ARTICLE 600 OF THE NATIONAL ELECTRICAL CODE AND/OR OTHER APPLICABLE LOCAL CODES. THIS INCLUDES PROPER GROUNDING AND BONDING OF THE SIGN.

<b>SCI REP:</b> MP	<b>DESIGNER:</b> JR	<b>PERMIT INFORMATION:</b> N/A	
<b>DATE:</b> 10/13/2025	<b>REVISION DATE:</b>	<b>FINAL DATE &amp; BY:</b>	<b>SHEET #:</b> 3/12

EC04

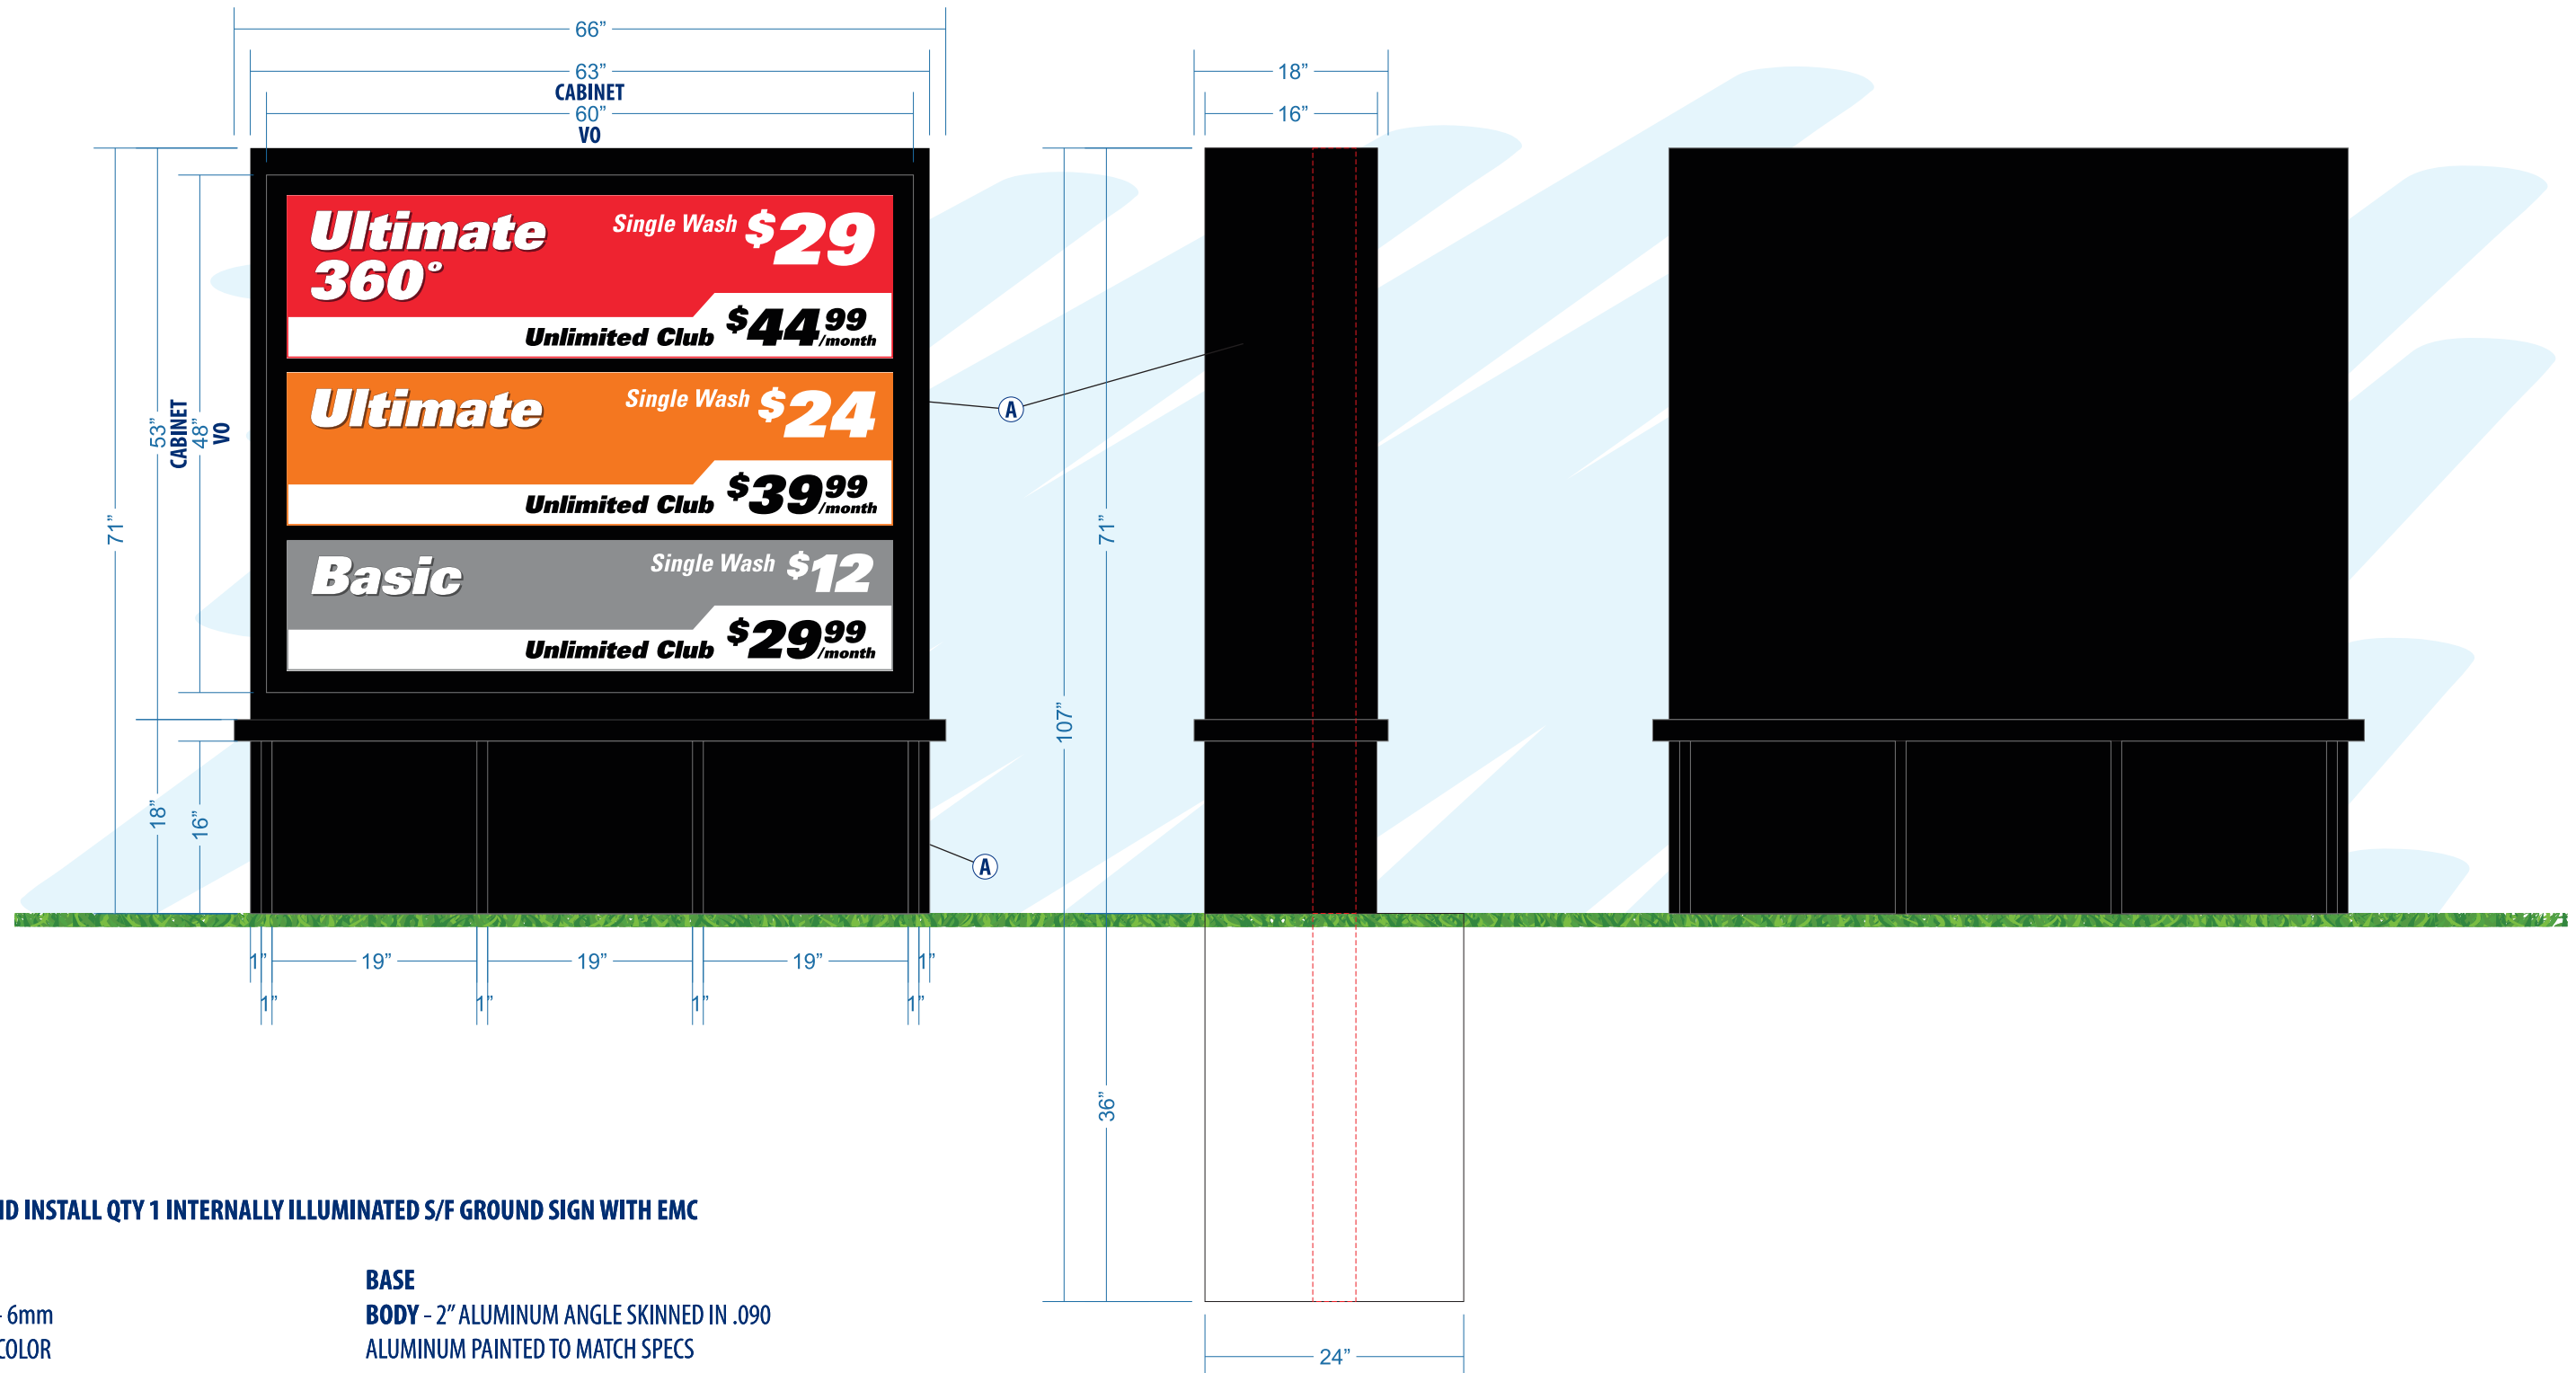

FABRICATE AND INSTALL QTY 1 INTERNALLY ILLUMINATED S/F GROUND SIGN WITH EMC

**EMC**  
**RESOLUTION** - 6mm  
**COLOR** - FULL COLOR  
**DEPTH** - 5"

**BASE**  
**BODY** - 2" ALUMINUM ANGLE SKINNED IN .090 ALUMINUM PAINTED TO MATCH SPECS  
**REVEAL DEPTH** - 1"

**INSTALLATION** - MOUNTED TO SIGN BASE & POST      **INSTALLATION** - MOUNTED AROUND 4" SCH 40 PIPE BURIED INTO GRADE

**COLOR SPECIFICATIONS:**

<b>A</b> MP BLACK	<b>F</b> _____
<b>B</b> _____	<b>G</b> _____
<b>C</b> _____	<b>H</b> _____
<b>D</b> _____	<b>I</b> _____
<b>E</b> _____	<b>J</b> _____

*NOTE: THERE WILL BE COLOR VARIATIONS FROM THIS PRINTED DRAWING TO THE FINAL PRODUCT. COLORS SPECIFIED WILL ALWAYS BE MATCHED AS CLOSELY AS POSSIBLE. RENDERING IS BASED ON ESTIMATED DIMENSIONS. A FINAL SURVEY MAY ALTER ILLUSTRATED REPRESENTATION AND PLACEMENT.*

*IF ILLUMINATED: WILL BE WIRED TO 120 VOLT UNLESS OTHERWISE SPECIFIED. THIS SIGN IS INTENDED TO BE INSTALLED IN ACCORDANCE WITH THE REQUIREMENTS OF ARTICLE 600 OF THE NATIONAL ELECTRICAL CODE AND/OR OTHER APPLICABLE LOCAL CODES. THIS INCLUDES PROPER GROUNDING AND BONDING OF THE SIGN.*

<b>SCI REP:</b> MP	<b>DESIGNER:</b> JR	<b>PERMIT INFORMATION:</b> N/A	
<b>DATE:</b> 10/13/2025	<b>REVISION DATE:</b>	<b>FINAL DATE &amp; BY:</b>	<b>SHEET #:</b> 4/12

EC05

OPTION A (PREFERRED OPTION)




**\*NOTE: SIGNAGE IS FOR SAFETY/INCIDENTAL PURPOSES TO ENSURE CUSTOMERS ARE GOING THROUGH THE CORRECT LANE**

FABRICATE AND INSTALL QTY 2 NON-ILLUMINATED LETTER SETS

FACES - 1" WHITE PVC PAINTED TO MATCH SPECS

VINYL - MATCH SPECS

INSTALLATION - MOUNTED FLUSH TO CANOPY

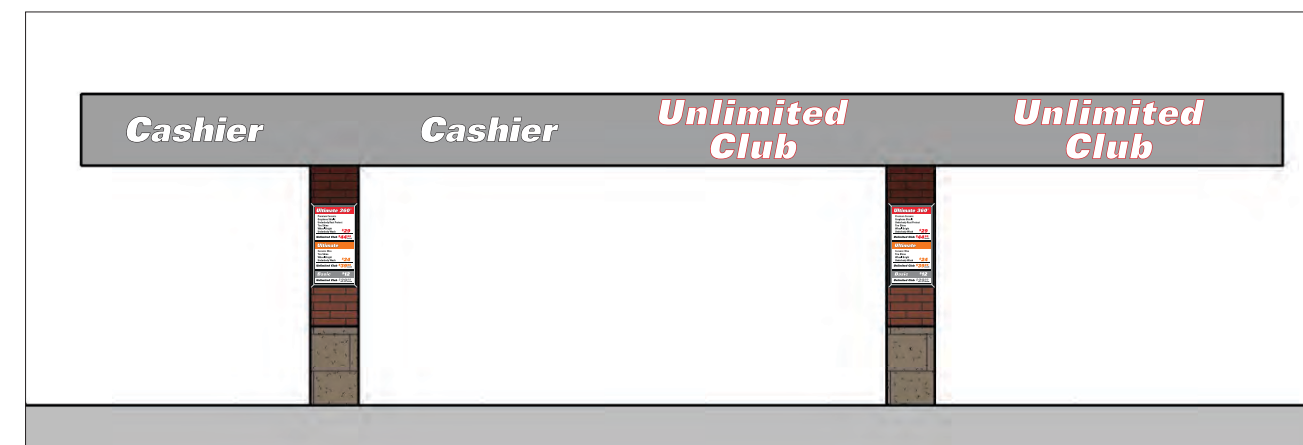

SOUTH ELEVATION

PHOTO SCALE: 1/8" = 1' - 0"

**COLOR SPECIFICATIONS:**

<b>A</b> MP BLACK	<b>F</b> _____
<b>B</b> ORACAL 651-010 WHITE	<b>G</b> _____
<b>C</b> _____	<b>H</b> _____
<b>D</b> _____	<b>I</b> _____
<b>E</b> _____	<b>J</b> _____


*NOTE: THERE WILL BE COLOR VARIATIONS FROM THIS PRINTED DRAWING TO THE FINAL PRODUCT. COLORS SPECIFIED WILL ALWAYS BE MATCHED AS CLOSELY AS POSSIBLE. RENDERING IS BASED ON ESTIMATED DIMENSIONS. A FINAL SURVEY MAY ALTER ILLUSTRATED REPRESENTATION AND PLACEMENT.*

*IF ILLUMINATED: WILL BE WIRED TO 120 VOLT UNLESS OTHERWISE SPECIFIED. THIS SIGN IS INTENDED TO BE INSTALLED IN ACCORDANCE WITH THE REQUIREMENTS OF ARTICLE 600 OF THE NATIONAL ELECTRICAL CODE AND/OR OTHER APPLICABLE LOCAL CODES. THIS INCLUDES PROPER GROUNDING AND BONDING OF THE SIGN.*

<b>SCI REP:</b> MP	<b>DESIGNER:</b> JR	<b>PERMIT INFORMATION:</b> N/A	
<b>DATE:</b> 10/13/2025	<b>REVISION DATE:</b>	<b>FINAL DATE &amp; BY:</b>	<b>SHEET #:</b> 5/12

EC05

OPTION B

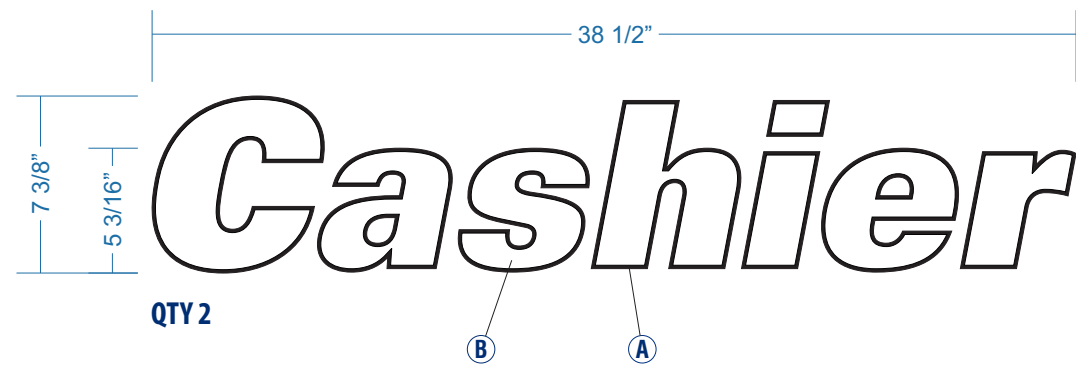


**\*NOTE: SIGNAGE IS FOR SAFETY/INCIDENTAL PURPOSES TO ENSURE CUSTOMERS ARE GOING THROUGH THE CORRECT LANE**

1.97 SQ FT  
FABRICATE AND INSTALL QTY 2 NON-ILLUMINATED LETTER SETS

FACES - 1" WHITE PVC PAINTED TO MATCH SPECS  
VINYL - MATCH SPECS

INSTALLATION - MOUNTED FLUSH TO CANOPY

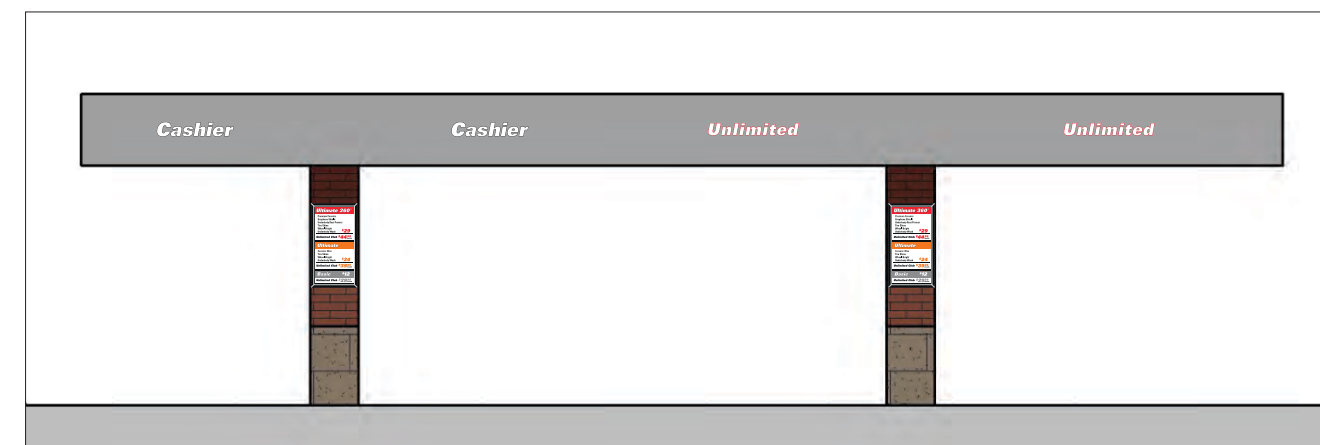

SOUTH ELEVATION

PHOTO SCALE: 1/8" = 1' - 0"

**COLOR SPECIFICATIONS:**

<b>A</b> MP BLACK	<b>F</b>
<b>B</b> ORACAL 651-010 WHITE	<b>G</b>
<b>C</b>	<b>H</b>
<b>D</b>	<b>I</b>
<b>E</b>	<b>J</b>


*NOTE: THERE WILL BE COLOR VARIATIONS FROM THIS PRINTED DRAWING TO THE FINAL PRODUCT. COLORS SPECIFIED WILL ALWAYS BE MATCHED AS CLOSELY AS POSSIBLE. RENDERING IS BASED ON ESTIMATED DIMENSIONS. A FINAL SURVEY MAY ALTER ILLUSTRATED REPRESENTATION AND PLACEMENT.*

*IF ILLUMINATED: WILL BE WIRED TO 120 VOLT UNLESS OTHERWISE SPECIFIED. THIS SIGN IS INTENDED TO BE INSTALLED IN ACCORDANCE WITH THE REQUIREMENTS OF ARTICLE 600 OF THE NATIONAL ELECTRICAL CODE AND/OR OTHER APPLICABLE LOCAL CODES. THIS INCLUDES PROPER GROUNDING AND BONDING OF THE SIGN.*

<b>SCI REP:</b> MP	<b>DESIGNER:</b> JR	<b>PERMIT INFORMATION:</b> N/A	
<b>DATE:</b> 10/13/2025	<b>REVISION DATE:</b> 12/03/2025	<b>FINAL DATE &amp; BY:</b>	<b>SHEET #:</b> 5/12

EC06

OPTION A (PREFERRED OPTION)

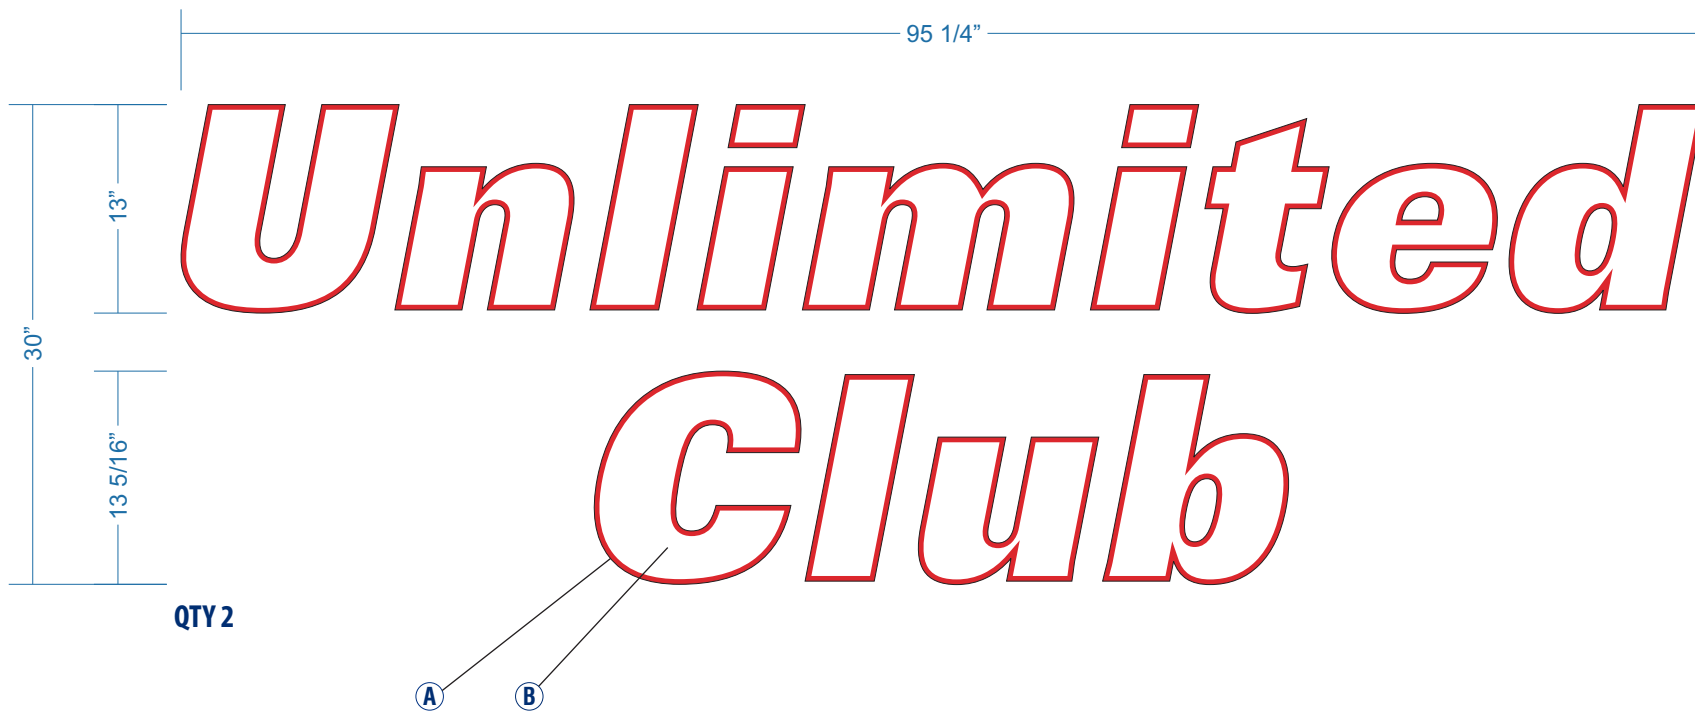


**\*NOTE: SIGNAGE IS FOR SAFETY/INCIDENTAL PURPOSES TO ENSURE CUSTOMERS ARE GOING THROUGH THE CORRECT LANE**

FABRICATE AND INSTALL QTY 2 NON-ILLUMINATED LETTER SETS

FACES - 1" WHITE PVC PAINTED TO MATCH SPECS

VINYL - MATCH SPECS

INSTALLATION - MOUNTED FLUSH TO CANOPY

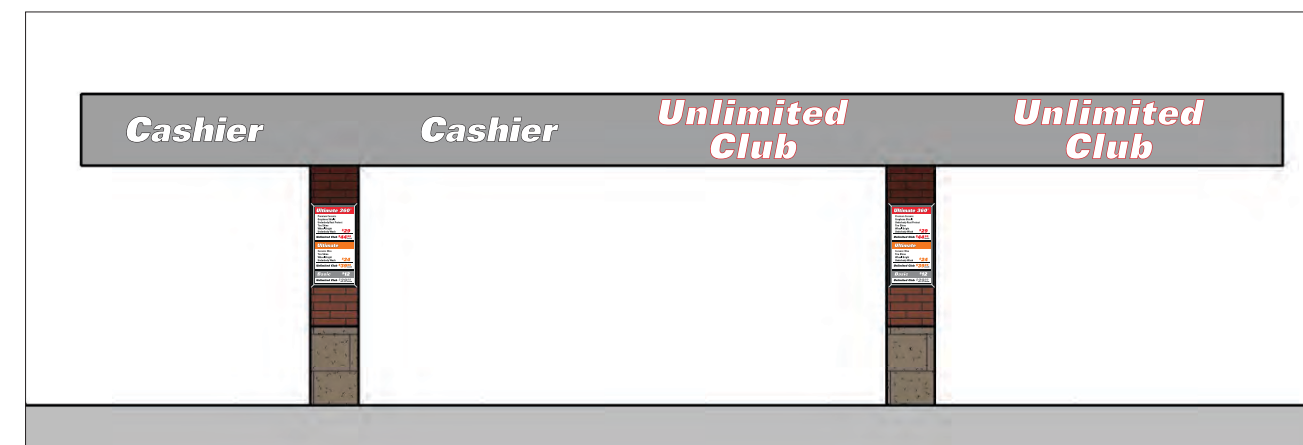

SOUTH ELEVATION

PHOTO SCALE: 1/8" = 1' - 0"

**COLOR SPECIFICATIONS:**

<b>A</b> PMS 1795 C RED	<b>F</b>
<b>B</b> ORACAL 651-010 WHITE	<b>G</b>
<b>C</b>	<b>H</b>
<b>D</b>	<b>I</b>
<b>E</b>	<b>J</b>


*NOTE: THERE WILL BE COLOR VARIATIONS FROM THIS PRINTED DRAWING TO THE FINAL PRODUCT. COLORS SPECIFIED WILL ALWAYS BE MATCHED AS CLOSELY AS POSSIBLE. RENDERING IS BASED ON ESTIMATED DIMENSIONS. A FINAL SURVEY MAY ALTER ILLUSTRATED REPRESENTATION AND PLACEMENT.*

*IF ILLUMINATED: WILL BE WIRED TO 120 VOLT UNLESS OTHERWISE SPECIFIED. THIS SIGN IS INTENDED TO BE INSTALLED IN ACCORDANCE WITH THE REQUIREMENTS OF ARTICLE 600 OF THE NATIONAL ELECTRICAL CODE AND/OR OTHER APPLICABLE LOCAL CODES. THIS INCLUDES PROPER GROUNDING AND BONDING OF THE SIGN.*

<b>SCI REP:</b> MP	<b>DESIGNER:</b> JR	<b>PERMIT INFORMATION:</b> N/A	
<b>DATE:</b> 10/13/2025	<b>REVISION DATE:</b>	<b>FINAL DATE &amp; BY:</b>	<b>SHEET #:</b> 6/12

EC06

OPTION B

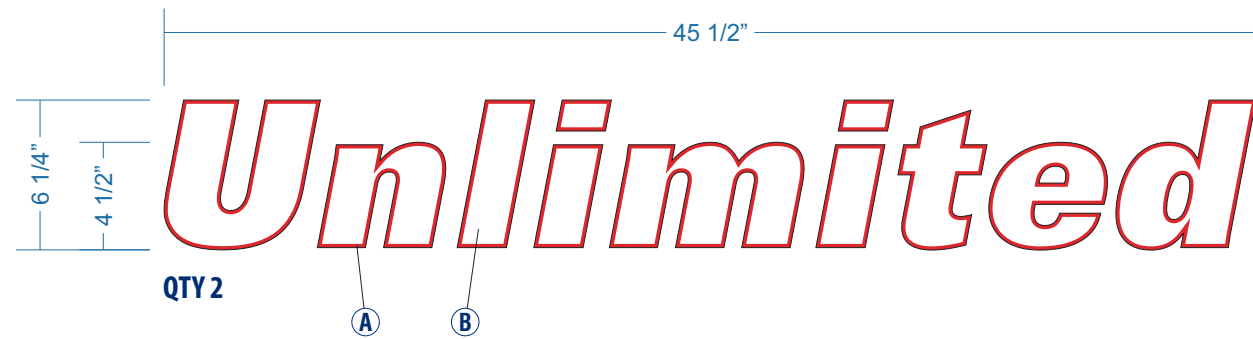

**\*NOTE: SIGNAGE IS FOR SAFETY/INCIDENTAL PURPOSES TO ENSURE CUSTOMERS ARE GOING THROUGH THE CORRECT LANE**

1.97 SQ FT  
FABRICATE AND INSTALL QTY 2 NON-ILLUMINATED LETTER SETS

FACES - 1" WHITE PVC PAINTED TO MATCH SPECS  
VINYL - MATCH SPECS

INSTALLATION - MOUNTED FLUSH TO CANOPY



SOUTH ELEVATION

PHOTO SCALE: 1/8" = 1' - 0"

**COLOR SPECIFICATIONS:**


<b>A</b> PMS 1795 C RED	<b>F</b> _____
<b>B</b> ORACAL 651-010 WHITE	<b>G</b> _____
<b>C</b> _____	<b>H</b> _____
<b>D</b> _____	<b>I</b> _____
<b>E</b> _____	<b>J</b> _____

*NOTE: THERE WILL BE COLOR VARIATIONS FROM THIS PRINTED DRAWING TO THE FINAL PRODUCT. COLORS SPECIFIED WILL ALWAYS BE MATCHED AS CLOSELY AS POSSIBLE. RENDERING IS BASED ON ESTIMATED DIMENSIONS. A FINAL SURVEY MAY ALTER ILLUSTRATED REPRESENTATION AND PLACEMENT.*

*IF ILLUMINATED: WILL BE WIRED TO 120 VOLT UNLESS OTHERWISE SPECIFIED. THIS SIGN IS INTENDED TO BE INSTALLED IN ACCORDANCE WITH THE REQUIREMENTS OF ARTICLE 600 OF THE NATIONAL ELECTRICAL CODE AND/OR OTHER APPLICABLE LOCAL CODES. THIS INCLUDES PROPER GROUNDING AND BONDING OF THE SIGN.*

<b>SCI REP:</b> MP	<b>DESIGNER:</b> JR	<b>PERMIT INFORMATION:</b> N/A	
<b>DATE:</b> 10/13/2025	<b>REVISION DATE:</b> 12/03/2025	<b>FINAL DATE &amp; BY:</b>	<b>SHEET #:</b> 6/12

EC07

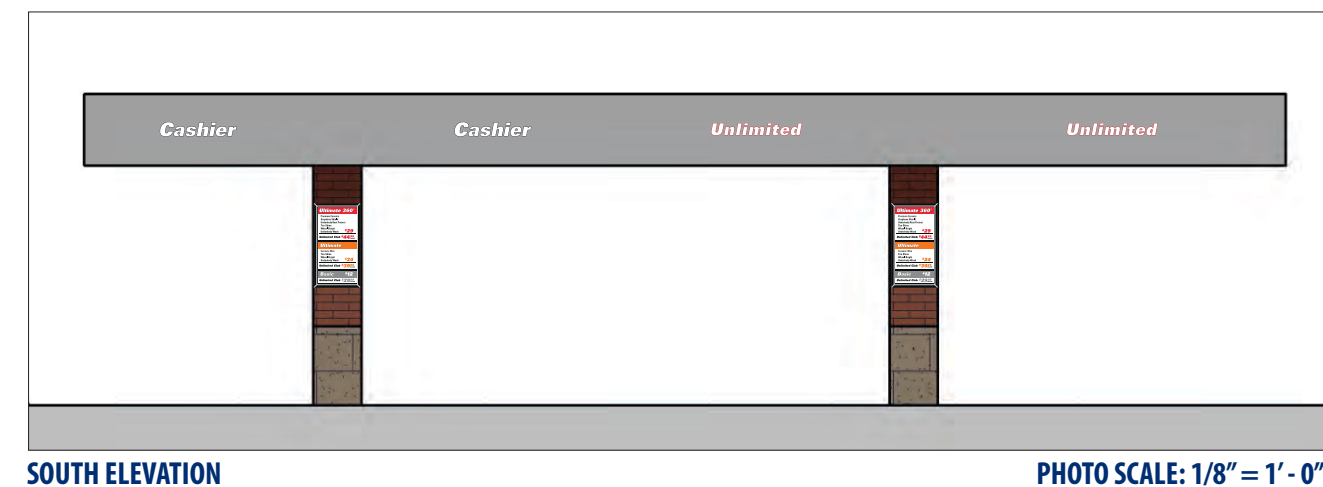

FABRICATE AND INSTALL QTY 4 NEW SNAP FRAMES

SIGN COMP KIT - 1899 & 1869A PAINTED TO MATCH SPECS  
 FACES - 3MM WHITE DIBOND PRINTED TO MATCH SPECS

INSTALLATION - MOUNTED FLUSH TO COLUMNS

**COLOR SPECIFICATIONS:**


<b>A</b> DIG. PRINT	<b>F</b> _____
<b>B</b> MP BLACK	<b>G</b> _____
<b>C</b> _____	<b>H</b> _____
<b>D</b> _____	<b>I</b> _____
<b>E</b> _____	<b>J</b> _____

*NOTE: THERE WILL BE COLOR VARIATIONS FROM THIS PRINTED DRAWING TO THE FINAL PRODUCT. COLORS SPECIFIED WILL ALWAYS BE MATCHED AS CLOSELY AS POSSIBLE. RENDERING IS BASED ON ESTIMATED DIMENSIONS. A FINAL SURVEY MAY ALTER ILLUSTRATED REPRESENTATION AND PLACEMENT.*

*IF ILLUMINATED: WILL BE WIRED TO 120 VOLT UNLESS OTHERWISE SPECIFIED. THIS SIGN IS INTENDED TO BE INSTALLED IN ACCORDANCE WITH THE REQUIREMENTS OF ARTICLE 600 OF THE NATIONAL ELECTRICAL CODE AND/OR OTHER APPLICABLE LOCAL CODES. THIS INCLUDES PROPER GROUNDING AND BONDING OF THE SIGN.*

<b>SCI REP:</b> MP	<b>DESIGNER:</b> JR	<b>PERMIT INFORMATION:</b> N/A	
<b>DATE:</b> 10/13/2025	<b>REVISION DATE:</b>	<b>FINAL DATE &amp; BY:</b>	<b>SHEET #:</b> 7/12

EC08

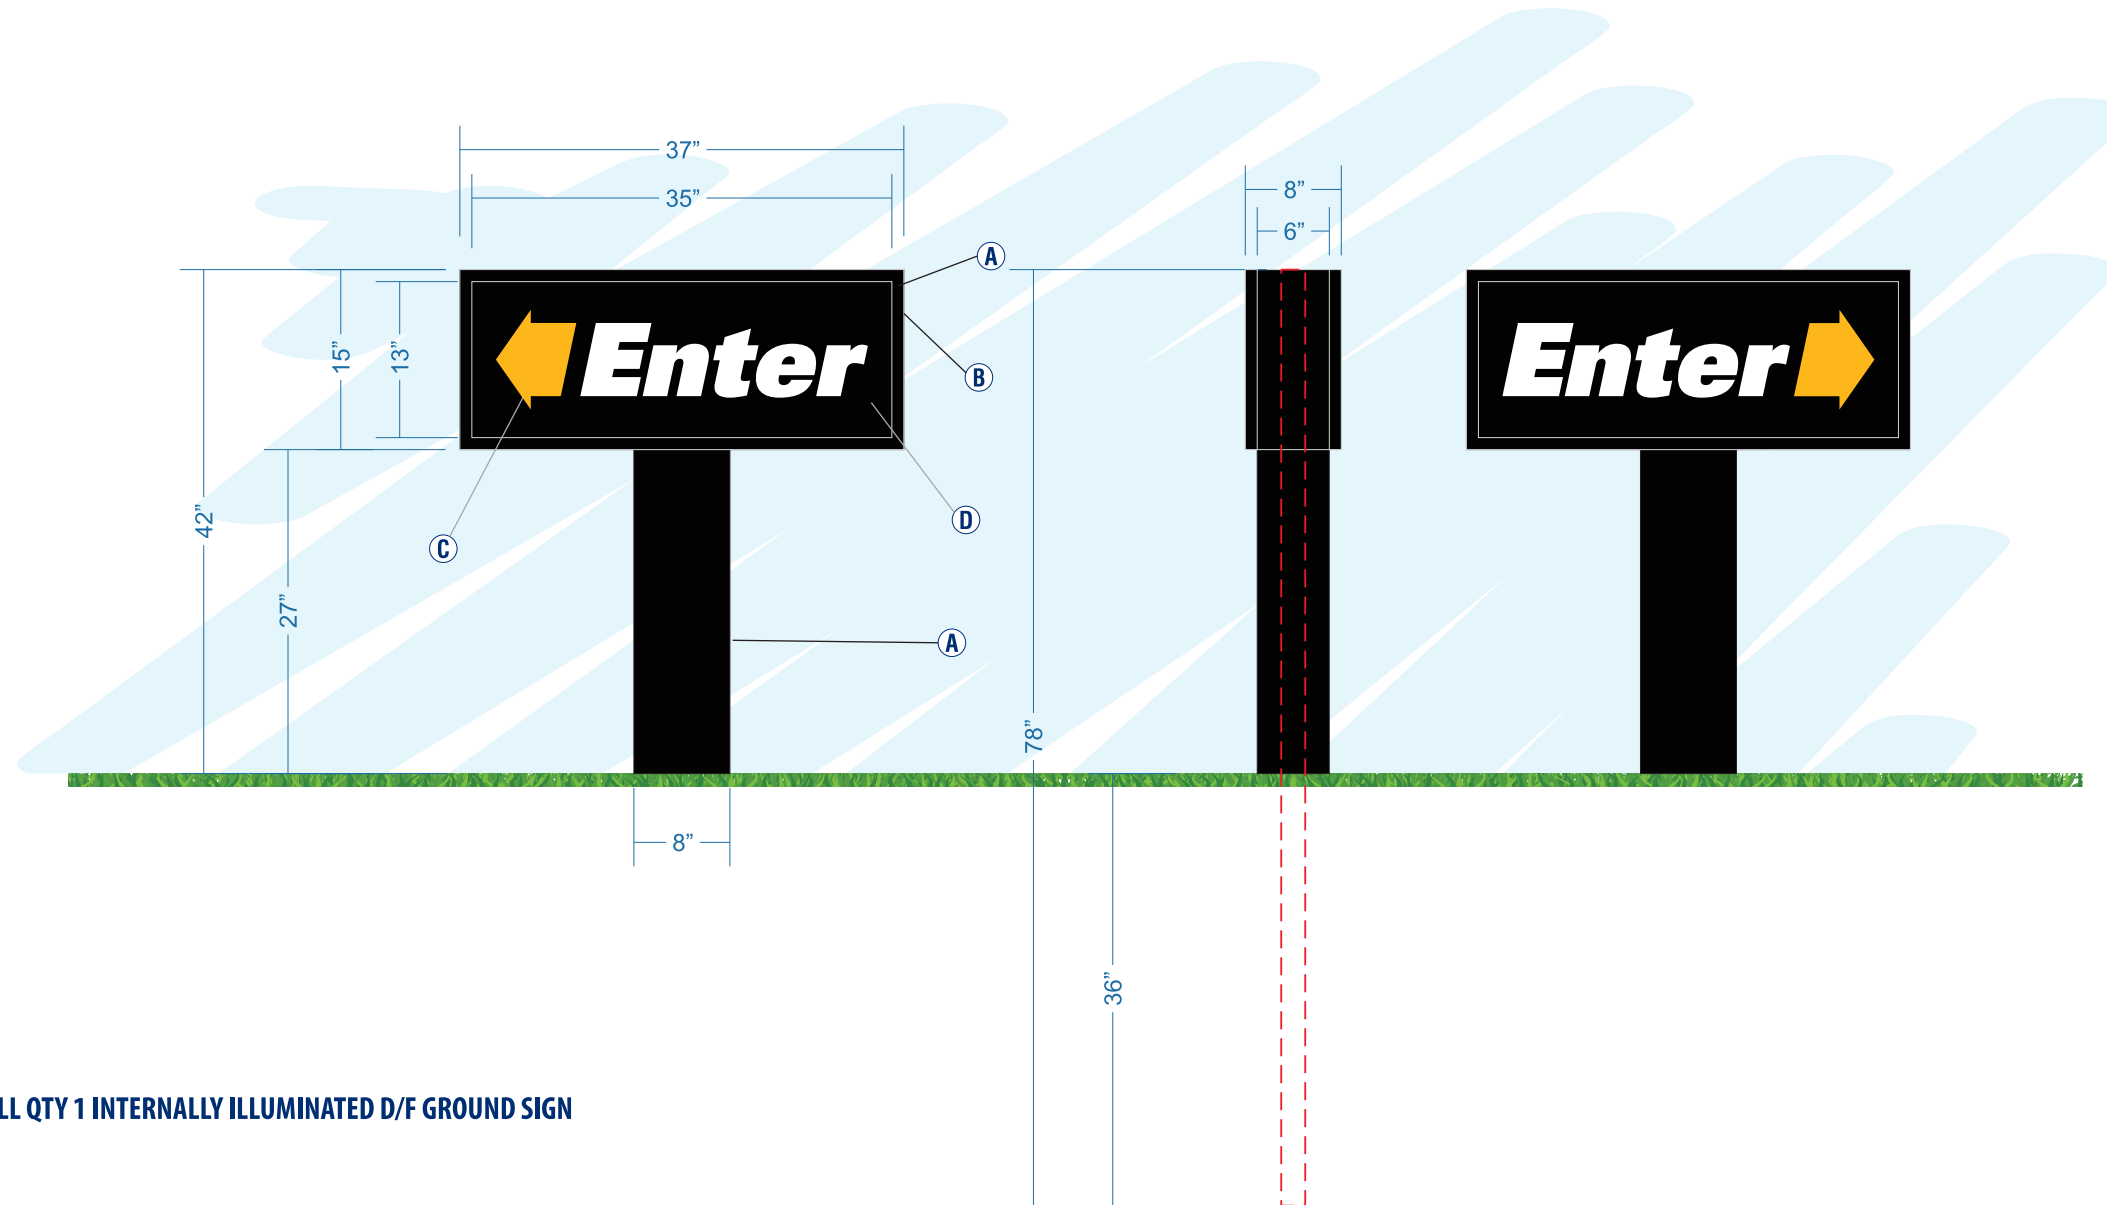

**3.85 SQ FT**  
**FABRICATE AND INSTALL QTY 1 INTERNALLY ILLUMINATED D/F GROUND SIGN**

**CABINET**

**BODY** - 1" ALUMINUM ANGLE SKINNED IN .090 ALUMINUM PAINTED TO MATCH SPECS  
**FACES** - 3/16" WHITE POLYCARBONATE  
**RETAINERS** - 1" TO MATCH SPECS  
**VINYL** - TO MATCH SPECS

**INSTALLATION** - MOUNTED TO BASE AND POST

**BASE**

**BODY** - 1" ALUMINUM ANGLE SKINNED IN .090 ALUMINUM PAINTED TO MATCH SPECS

**INSTALLATION** - INSTALLED AROUND 2" SQ ALUMINUM POST BURIED INTO GRADE



**COLOR SPECIFICATIONS:**

- A** MP BLACK
- B** MP BLACK RETAINERS
- C** ORACAL 8500-020 GOLDEN YELLOW
- D** ORACAL 651-070 BLACK
- E**

- F**
- G**
- H**
- I**
- J**

*NOTE: THERE WILL BE COLOR VARIATIONS FROM THIS PRINTED DRAWING TO THE FINAL PRODUCT. COLORS SPECIFIED WILL ALWAYS BE MATCHED AS CLOSELY AS POSSIBLE. RENDERING IS BASED ON ESTIMATED DIMENSIONS. A FINAL SURVEY MAY ALTER ILLUSTRATED REPRESENTATION AND PLACEMENT.*

*IF ILLUMINATED: WILL BE WIRED TO 120 VOLT UNLESS OTHERWISE SPECIFIED. THIS SIGN IS INTENDED TO BE INSTALLED IN ACCORDANCE WITH THE REQUIREMENTS OF ARTICLE 600 OF THE NATIONAL ELECTRICAL CODE AND/OR OTHER APPLICABLE LOCAL CODES. THIS INCLUDES PROPER GROUNDING AND BONDING OF THE SIGN.*

<b>SCI REP:</b> MP	<b>DESIGNER:</b> JR	<b>PERMIT INFORMATION:</b> N/A	
<b>DATE:</b> 10/13/2025	<b>REVISION DATE:</b>	<b>FINAL DATE &amp; BY:</b>	<b>SHEET #:</b> 8/12

EC10



FABRICATE AND INSTALL QTY 1 SET OF NON-ILLUMINATED LETTERS

FACES - 1" WHITE PVC PAINTED TO MATCH SPECS

INSTALLATION - MOUNTED FLUSH TO FASCIA



WEST ELEVATION

PHOTO SCALE: 3/32" = 1' - 0"

**COLOR SPECIFICATIONS:**

<b>A</b> MP WHITE	<b>F</b>
<b>B</b>	<b>G</b>
<b>C</b>	<b>H</b>
<b>D</b>	<b>I</b>
<b>E</b>	<b>J</b>


*NOTE: THERE WILL BE COLOR VARIATIONS FROM THIS PRINTED DRAWING TO THE FINAL PRODUCT. COLORS SPECIFIED WILL ALWAYS BE MATCHED AS CLOSELY AS POSSIBLE. RENDERING IS BASED ON ESTIMATED DIMENSIONS. A FINAL SURVEY MAY ALTER ILLUSTRATED REPRESENTATION AND PLACEMENT.*

*IF ILLUMINATED: WILL BE WIRED TO 120 VOLT UNLESS OTHERWISE SPECIFIED. THIS SIGN IS INTENDED TO BE INSTALLED IN ACCORDANCE WITH THE REQUIREMENTS OF ARTICLE 600 OF THE NATIONAL ELECTRICAL CODE AND/OR OTHER APPLICABLE LOCAL CODES. THIS INCLUDES PROPER GROUNDING AND BONDING OF THE SIGN.*

<b>SCI REP:</b> MP	<b>DESIGNER:</b> JR	<b>PERMIT INFORMATION:</b> N/A	
<b>DATE:</b> 10/13/2025	<b>REVISION DATE:</b>	<b>FINAL DATE &amp; BY:</b>	<b>SHEET #:</b> 10/12

EC11

**\*NOTE: SIGN IS ADJACENT TO DRIVE THRU**

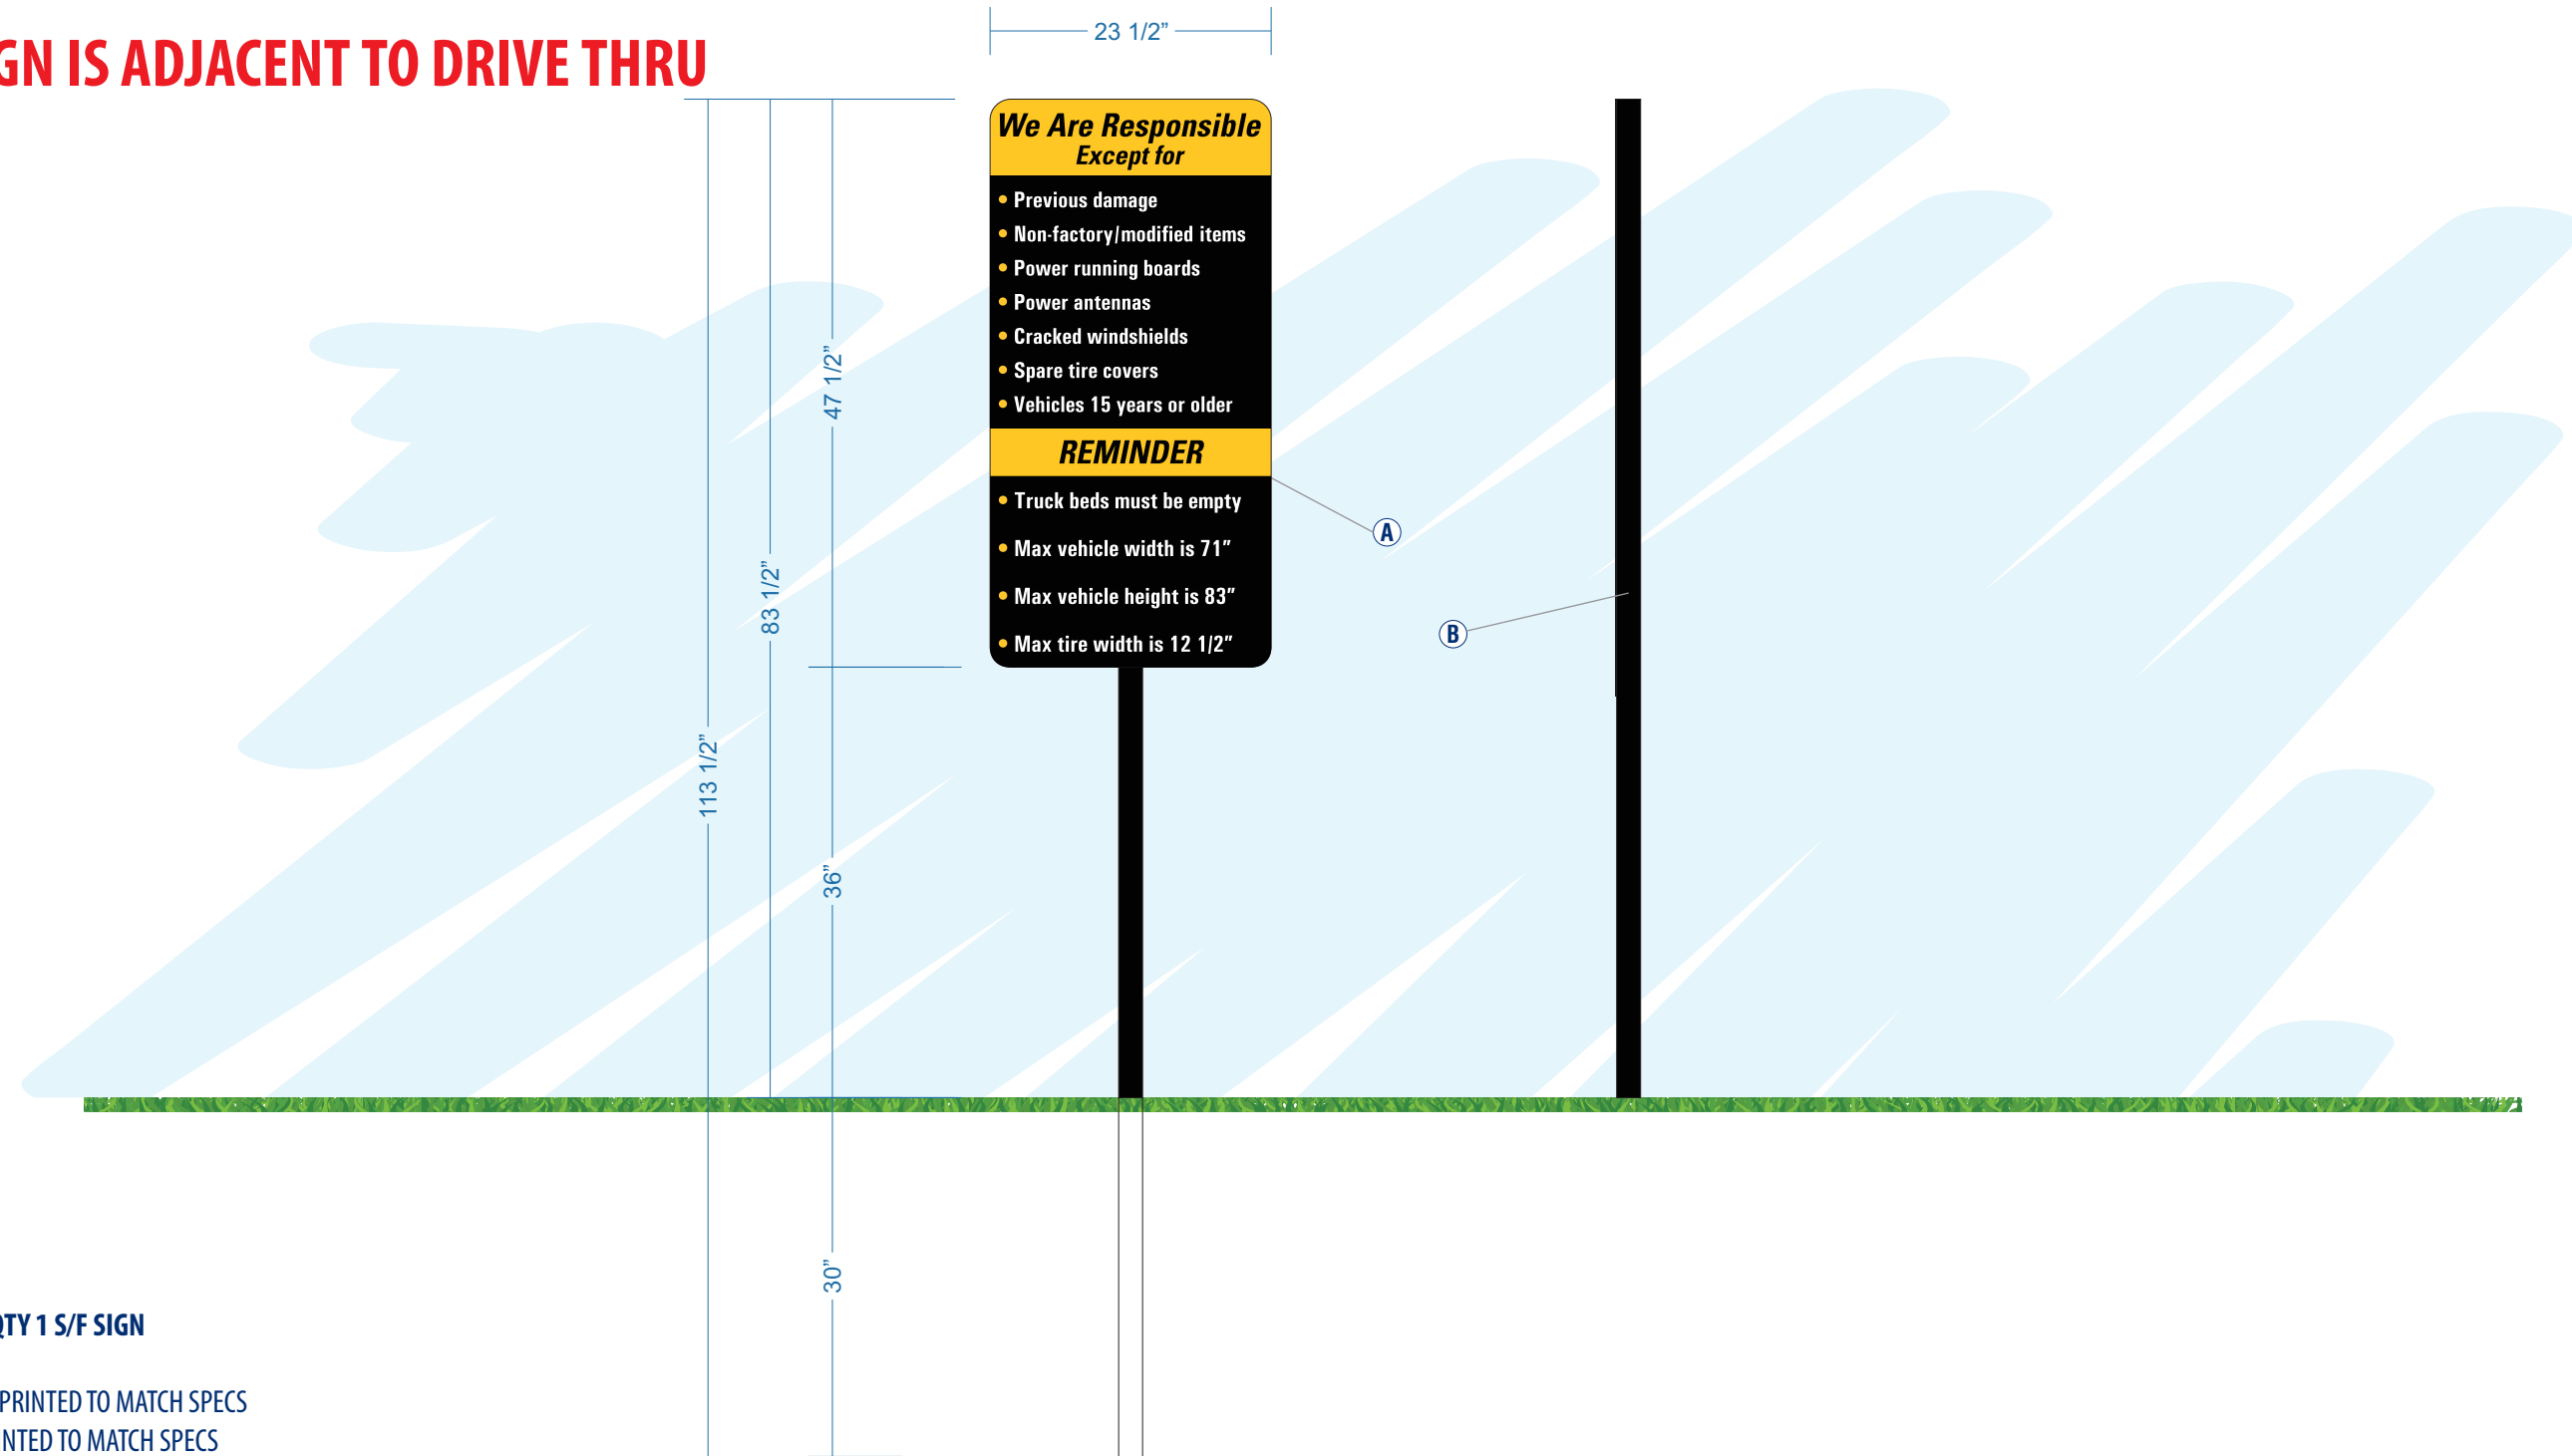

**FABRICATE AND INSTALL QTY 1 S/F SIGN**

**FACE** - 3MM BLACK DIBOND PRINTED TO MATCH SPECS

**POST** - 2" SQ ALUMINUM PAINTED TO MATCH SPECS

**INSTALLATION** - FACE MOUNTED TO POST, POST BURIED INTO GRADE

**COLOR SPECIFICATIONS:**

<b>A</b> MP BLACK	<b>F</b>
<b>B</b> DIG. PRINT	<b>G</b>
<b>C</b>	<b>H</b>
<b>D</b>	<b>I</b>
<b>E</b>	<b>J</b>

*NOTE: THERE WILL BE COLOR VARIATIONS FROM THIS PRINTED DRAWING TO THE FINAL PRODUCT. COLORS SPECIFIED WILL ALWAYS BE MATCHED AS CLOSELY AS POSSIBLE. RENDERING IS BASED ON ESTIMATED DIMENSIONS. A FINAL SURVEY MAY ALTER ILLUSTRATED REPRESENTATION AND PLACEMENT.*

*IF ILLUMINATED: WILL BE WIRED TO 120 VOLT UNLESS OTHERWISE SPECIFIED. THIS SIGN IS INTENDED TO BE INSTALLED IN ACCORDANCE WITH THE REQUIREMENTS OF ARTICLE 600 OF THE NATIONAL ELECTRICAL CODE AND/OR OTHER APPLICABLE LOCAL CODES. THIS INCLUDES PROPER GROUNDING AND BONDING OF THE SIGN.*

<b>SCI REP:</b> MP	<b>DESIGNER:</b> JR	<b>PERMIT INFORMATION:</b> N/A	
<b>DATE:</b> 10/13/2025	<b>REVISION DATE:</b>	<b>FINAL DATE &amp; BY:</b>	<b>SHEET #:</b> 11/12



**\*NOTE: ADDRESS NUMBERS ARE NEEDED**

FABRICATE AND INSTALL QTY 2 SETS OF PVC NUMBERS

FACES - 1" WHITE PVC PAINTED TO MATCH SPECS

INSTALLATION - MOUNTED FLUSH TO FASCIA

		<b>COLOR SPECIFICATIONS:</b> A MP WHITE B _____ C _____ D _____ E _____	F _____ G _____ H _____ I _____ J _____	<b>NOTE:</b> THERE WILL BE COLOR VARIATIONS FROM THIS PRINTED DRAWING TO THE FINAL PRODUCT. COLORS SPECIFIED WILL ALWAYS BE MATCHED AS CLOSELY AS POSSIBLE. RENDERING IS BASED ON ESTIMATED DIMENSIONS. A FINAL SURVEY MAY ALTER ILLUSTRATED REPRESENTATION AND PLACEMENT.  <b>IF ILLUMINATED:</b> WILL BE WIRED TO 120 VOLT UNLESS OTHERWISE SPECIFIED. THIS SIGN IS INTENDED TO BE INSTALLED IN ACCORDANCE WITH THE REQUIREMENTS OF ARTICLE 600 OF THE NATIONAL ELECTRICAL CODE AND/OR OTHER APPLICABLE LOCAL CODES. THIS INCLUDES PROPER GROUNDING AND BONDING OF THE SIGN.	<b>SCI REP:</b> CB	<b>DESIGNER:</b> JR	<b>PERMIT INFORMATION:</b> N/A
		<b>DATE:</b> 10/13/2025	<b>REVISION DATE:</b>	<b>FINAL DATE &amp; BY:</b>	<b>SHEET #:</b> 12/12		