


BUILDING ELEVATIONS



4 LEFT ELEVATION - DRIVE-THRU WINDOW
1/4" = 1'-0"



3 REAR ELEVATION
1/4" = 1'-0"

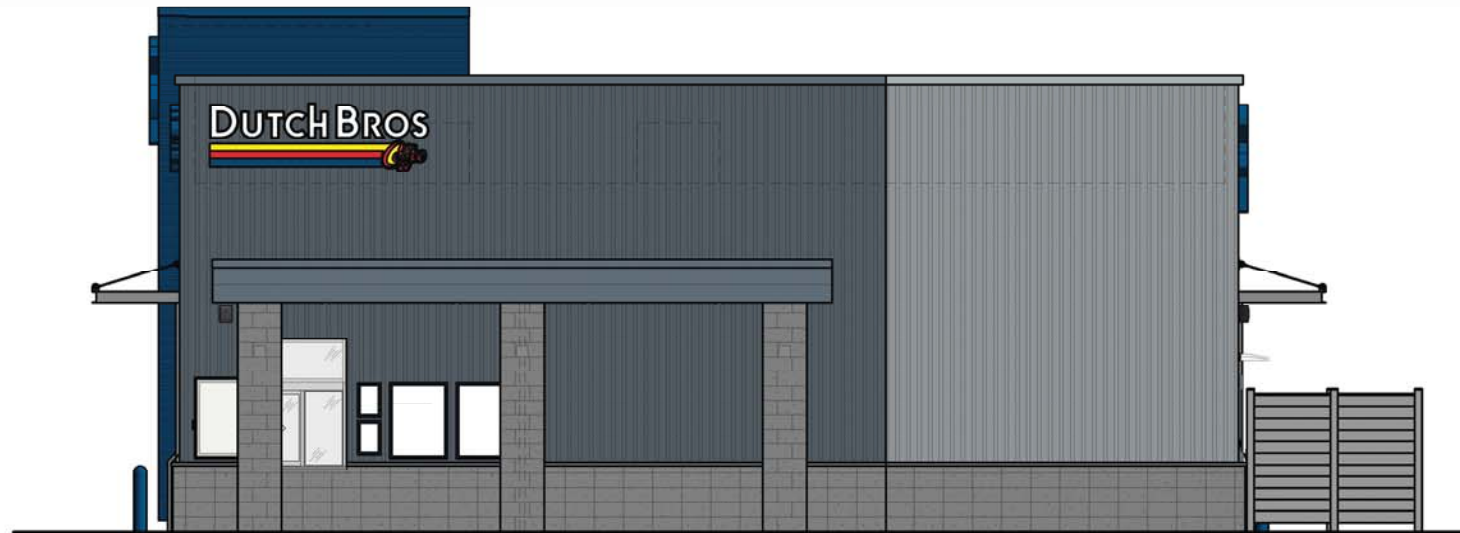

2 RIGHT ELEVATION - WALK-UP WINDOW
1/4" = 1'-0"



1 FRONT ELEVATION
1/4" = 1'-0"



*DISCLAIMER: THIS IS A CONCEPTUAL DESIGN BASED ON THE LIMITED INFORMATION AVAILABLE AT THE TIME OF LOI. AS NEW INFORMATION BECOMES AVAILABLE, THERE IS POTENTIAL FOR THE SITE DESIGN TO BE UPDATED AND MODIFIED. DESIGN & CONSTRUCTION WILL REDISTRIBUTE CONCEPTS FOR OPS AND FIELD REVIEW.

