


EXTERIOR COLOR SCHEDULE


ITEM	MFG.	COLOR
CONCRETE WALL PANELS		
COLOR A	SHERWIN WILLIAMS	SW6253 OLYMPUS WHITE
COLOR B	SHERWIN WILLIAMS	SW7072 ONLINE
COLOR C	SHERWIN WILLIAMS	SW 7074 SOFTWARE
ALUM. WINDOW & DOOR FR.	MANUFACTURERS STANDARD	CLEAR ANODIZED
GLASS	VITRO ARCHITECTURAL GLASS (PPG)	SOLARGRAY + SOLARBAN 60 (3) CLEAR
HOLLOW METAL DOORS	-	MATCH ADJACENT FIELD COLOR
HOLLOW METAL FRAMES	-	MATCH ADJACENT FIELD COLOR
OVERHEAD DOORS	MANUFACTURERS STANDARD	WHITE
BUILDING COPING	UNA-CLAD	CITYSCAPE
STEEL BOLLARDS	MANUFACTURERS STANDARD	SAFETY YELLOW
STEEL STAIRS & GUARDRAILS	GALVANIZED	-
EXTERIOR WALL MTD. LIGHTS	MANUFACTURERS STANDARD	WHITE
WALL LOUVERS	MANUFACTURERS STANDARD	CLEAR ANODIZED

PRIMARY : A - OLYMPUS WHITE 7,886 SF = 74.1%
 SECONDARY : B - ONLINE 1,843 SF = 17.3%
 ACCENT 2 : C - SOFTWARE 909 SF = 8.6%
 WEST TOTAL (EXCLUSIVE OF OPENINGS) : 10,638 SF = 100.0%

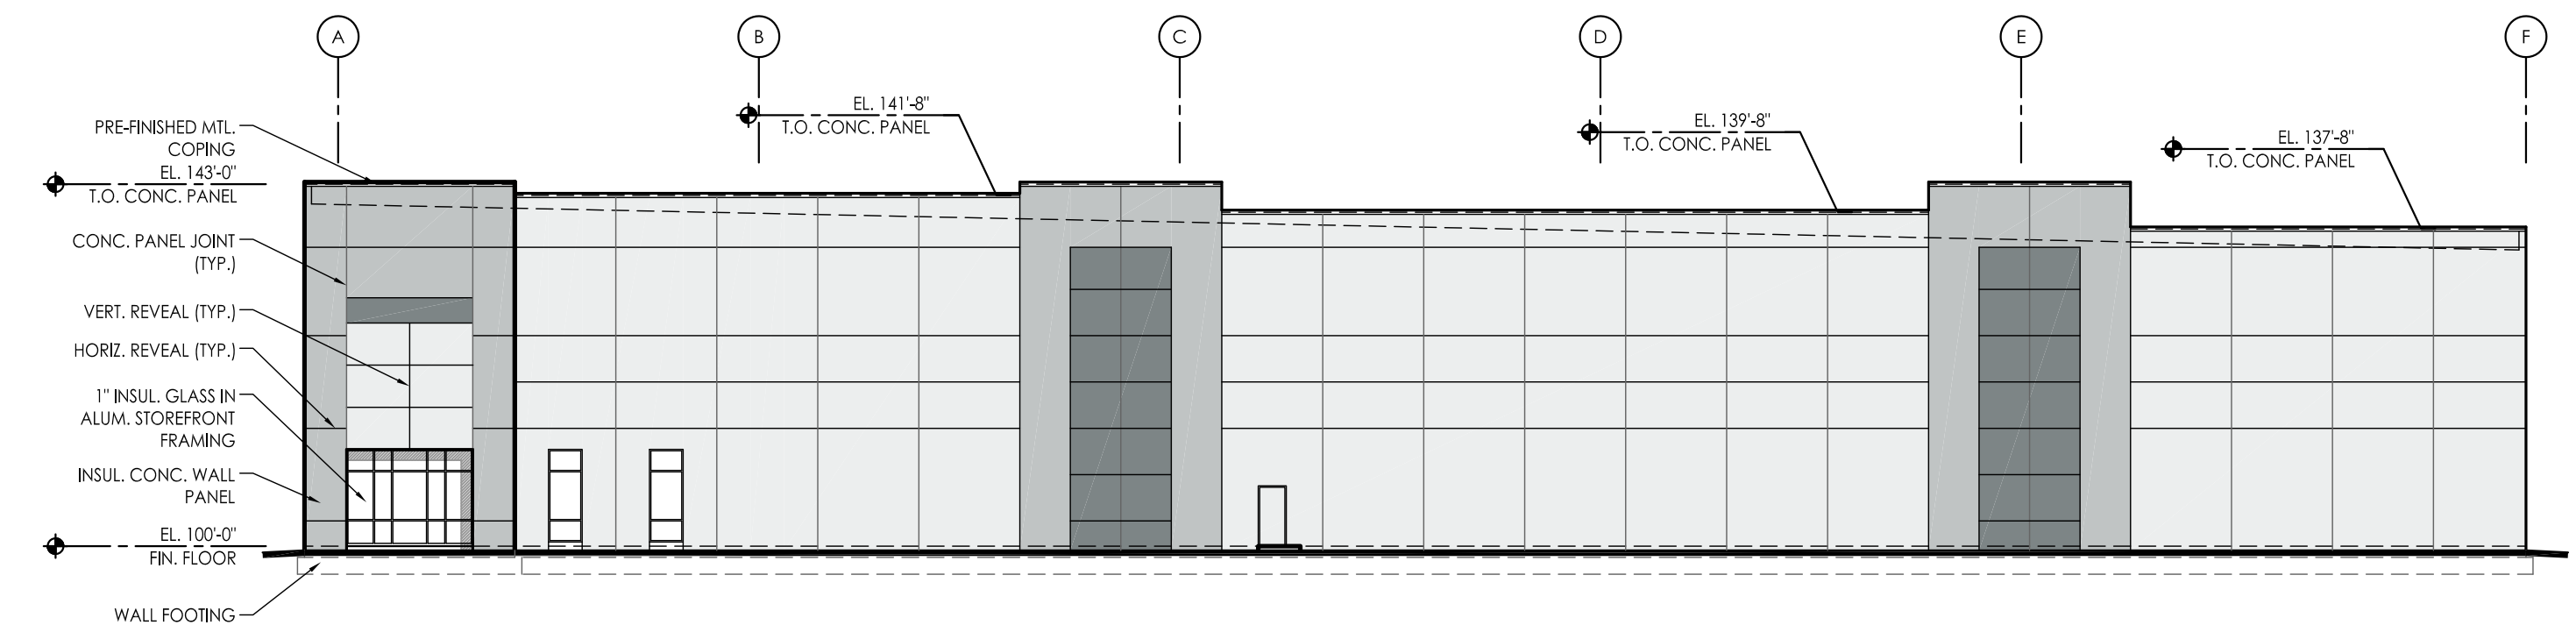

WEST ELEVATION


1" = 20'-0" (24x36)
 0 5' 10' 20' 40'

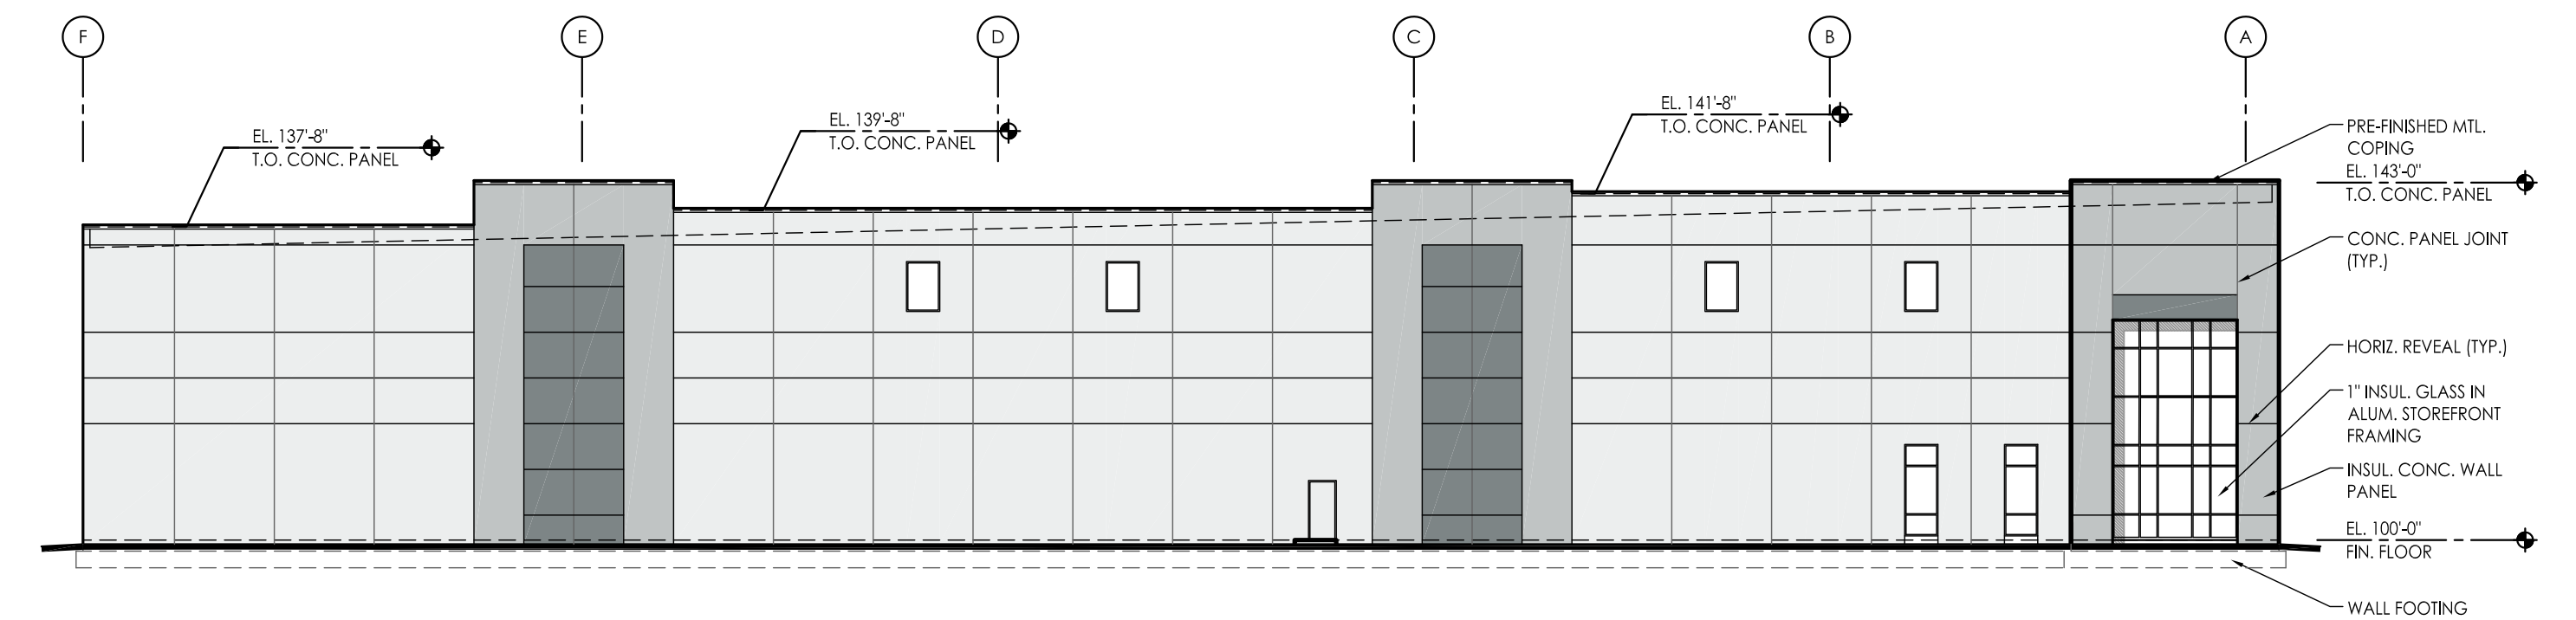

EAST ELEVATION

1" = 20'-0" (24x36)
 0 5' 10' 20' 40'


PRIMARY : A - OLYMPUS WHITE 17,691 SF = 74.7%
 SECONDARY : B - ONLINE 3,519 SF = 14.8%
 ACCENT 2 : C - SOFTWARE 2,508 SF = 10.5%
 SOUTH TOTAL (EXCLUSIVE OF OPENINGS) : 23,718 SF = 100.0%

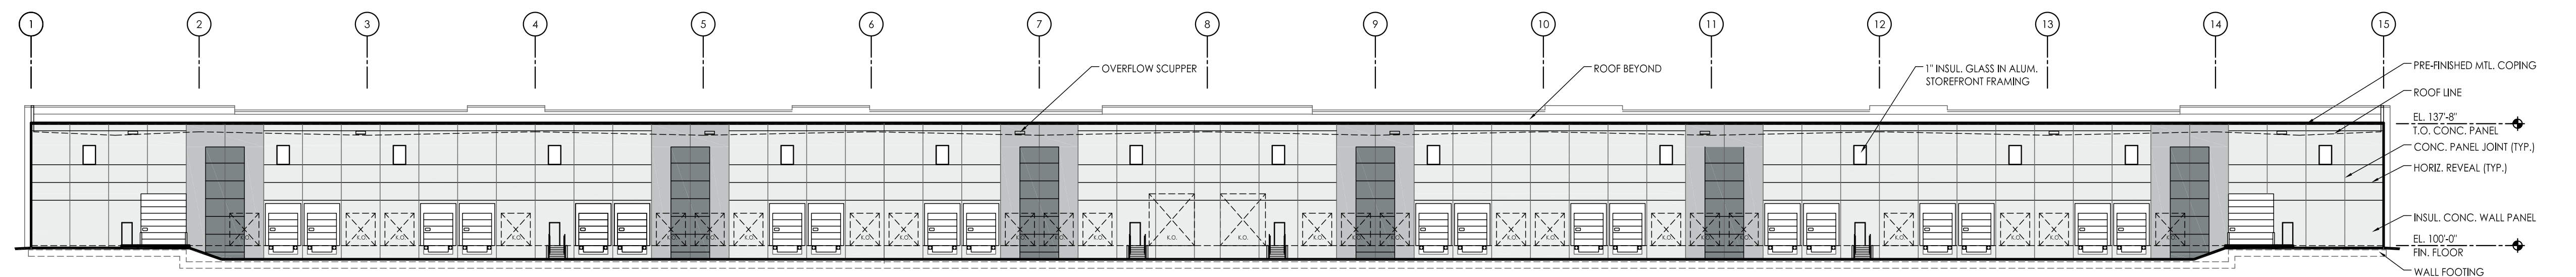

SOUTH ELEVATION

1" = 30'-0" (24x36)
 0 5' 10' 20' 30' 40'

PRIMARY : A - OLYMPUS WHITE 19,129 SF = 67.9%
 SECONDARY : B - ONLINE 6,807 SF = 24.6%
 ACCENT 2 : C - SOFTWARE 2,133 SF = 7.5%
 NORTH TOTAL (EXCLUSIVE OF OPENINGS) : 28,169 SF = 100.0%

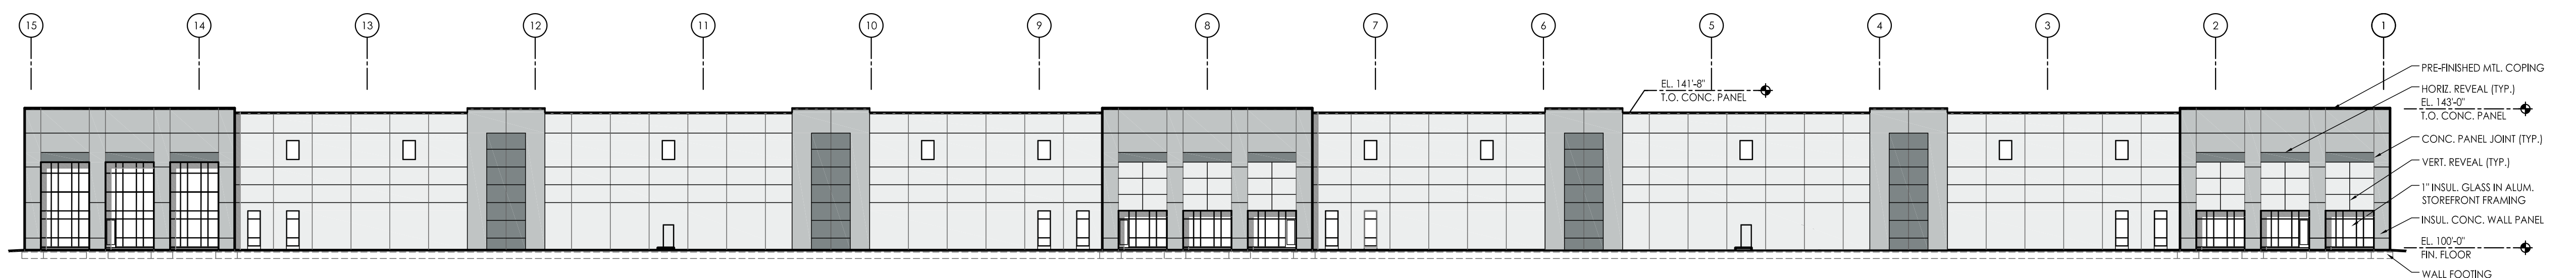

NORTH ELEVATION

1" = 30'-0" (24x36)
 0 5' 10' 20' 30' 40'



Plainfield Logistics Park Building I

09 SEPTEMBER 2019

S.R. 267 & CAMBY ROAD - PLAINFIELD, IN



7222 North Shadeland Avenue, #200
 Indianapolis, Indiana 46250
 317.806.1060
 FAX 317.806.1061
 © 2019 JRA ARCHITECTURE #19358-Y