



| | | | | | |
|--------|--|--------------|------------|--------|--------|
| Site: | 133 SOUTH CENTER STREET, PLAINFIELD, IN, 46168 | Drawing: | Project: | Drawn: | Notes: |
| Title: | 2nd Level | Scale: | Date: | Rev: | |
| | | 3/8" = 1'-0" | 10/31/2019 | | |

350/400 amp panel/ meter
 two 200a meter if possible.
 split to indor subs
 All HRs to Subs.

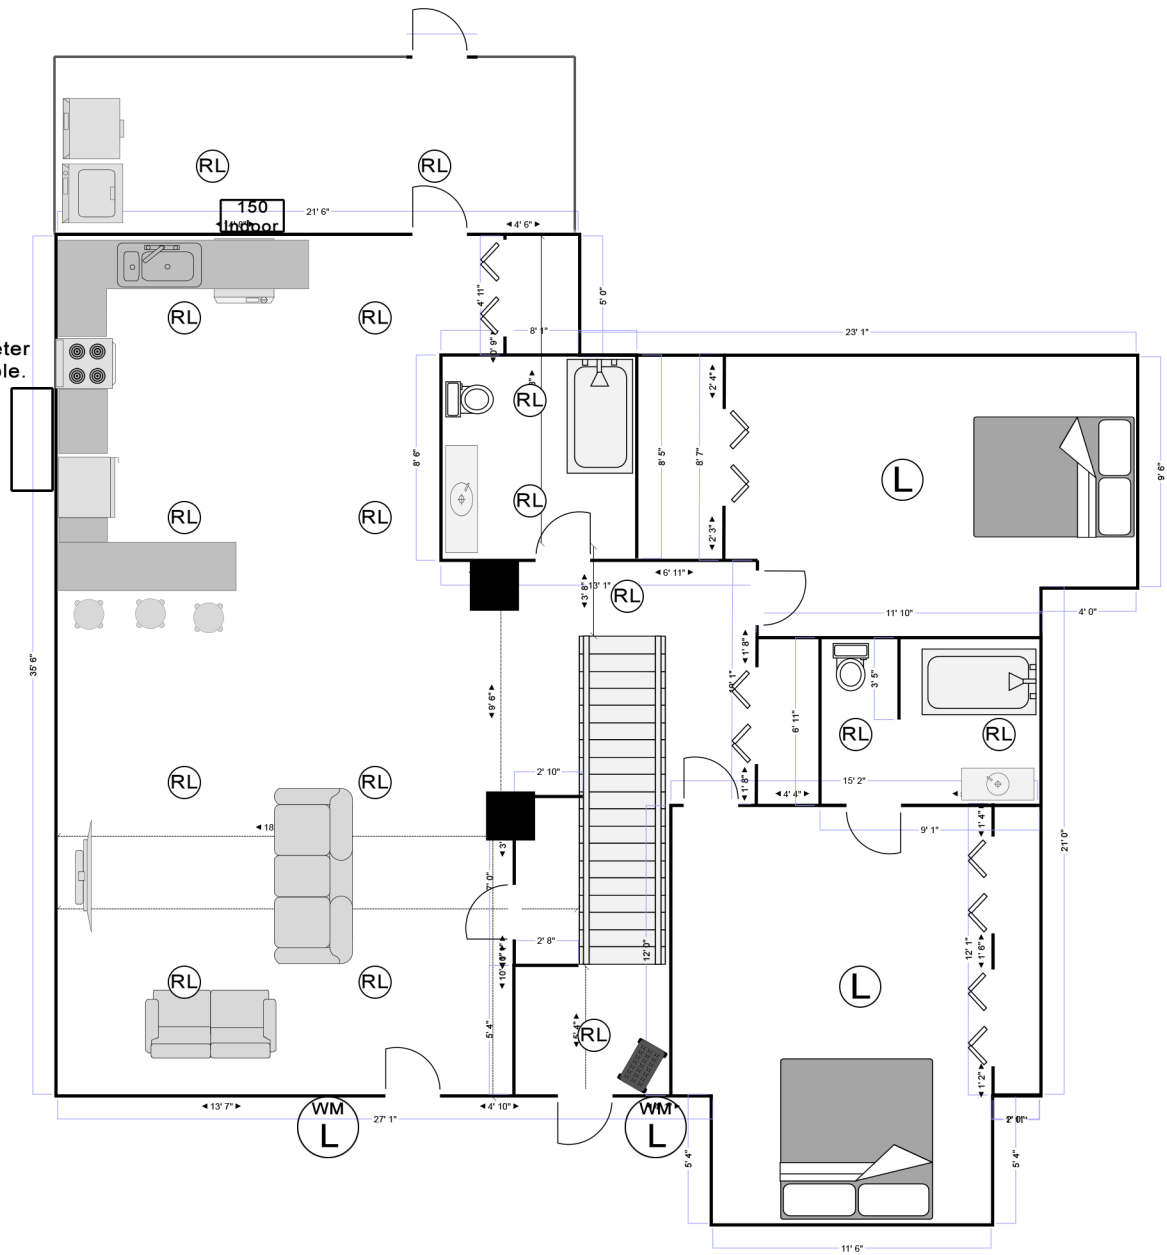

| | | | | | | | | | |
|--------|--|----------|------------|----------|------------|--------|--|--------|--|
| Site: | 133 SOUTH CENTER STREET, PLAINFIELD, IN, 46168 | Drawing: | | Project: | | Drawn: | | Notes: | |
| Title: | Ground Floor | Scale: | 3/8"=1'-0" | Date: | 10/31/2019 | Rev: | | | |

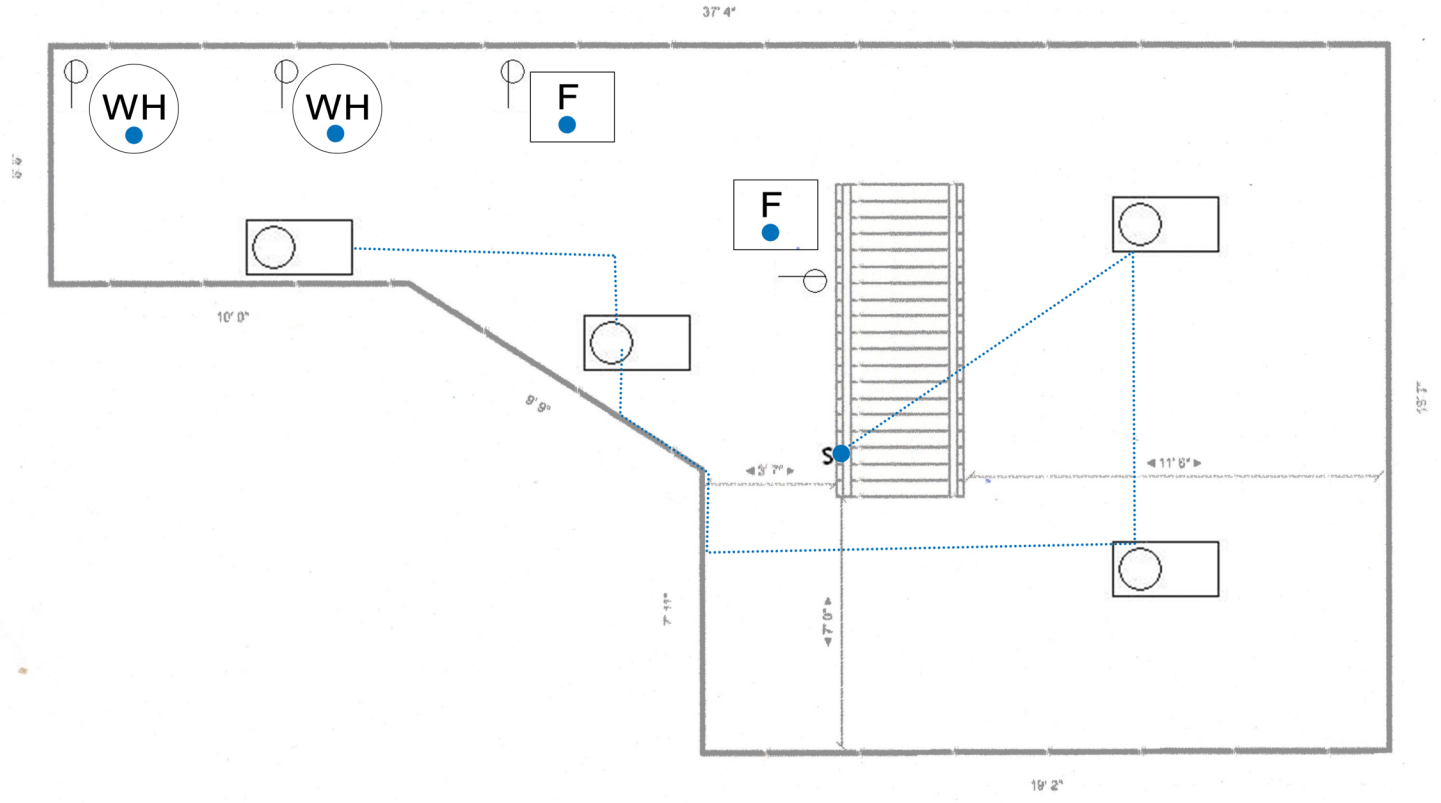

| | | | | | | | |
|--------|--|--------|------------|-------|------------|--------|--------|
| Site: | 133 SOUTH CENTER STREET, ELAINFIELD, IN, 46168 | Drawn: | 5/8/19 | Date: | 10/31/2019 | Sheet: | APC101 |
| Notes: | Basement | Scale: | 5/8"=1'-0" | | | | |