


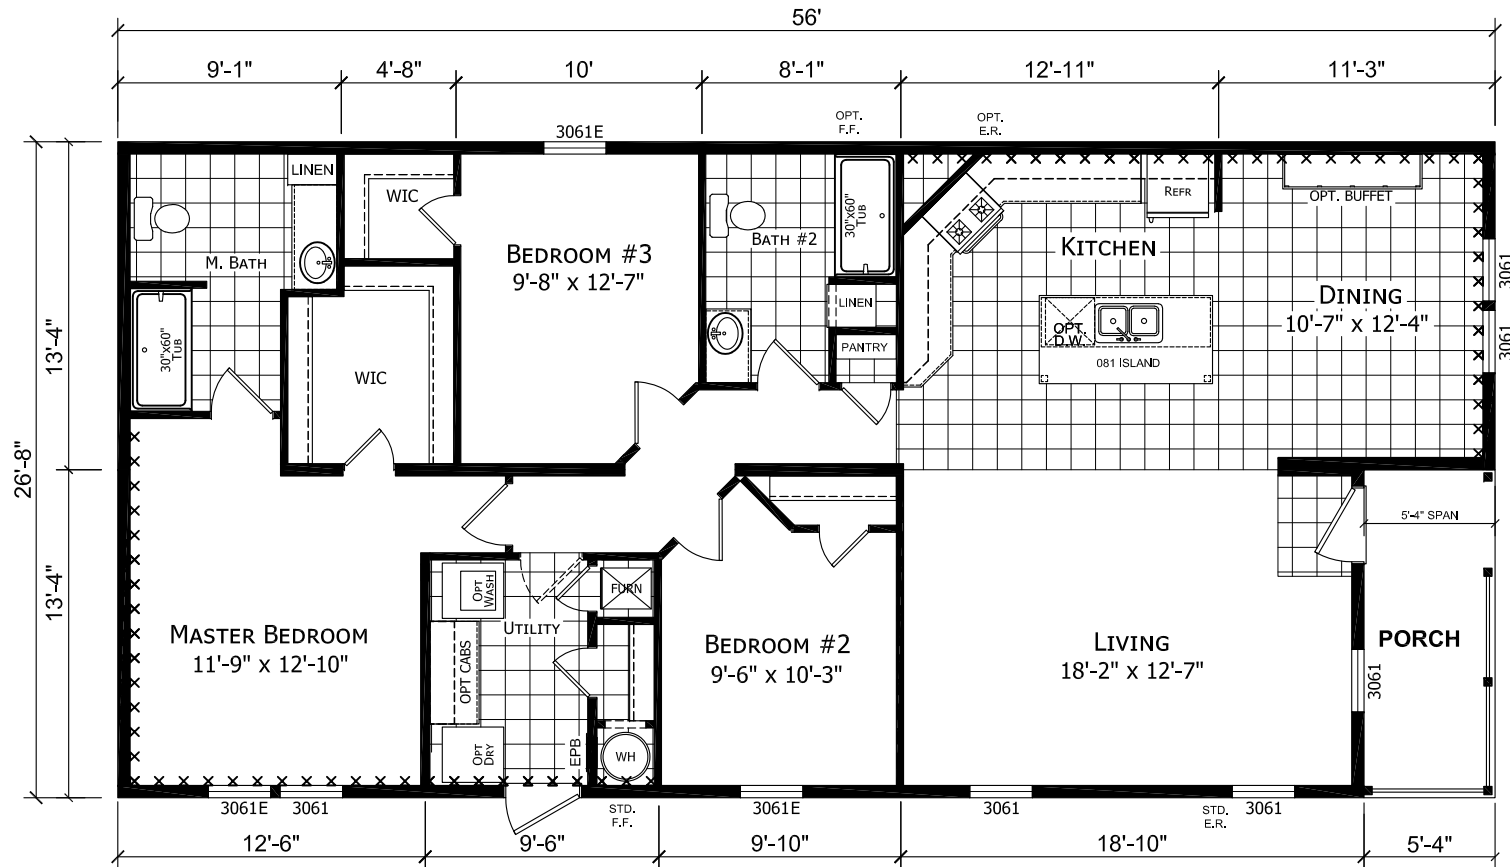

CHAMPION

308 SHERIDAN DRIVE TOPEKA, IN 46571

APPROVER'S SEAL

MODIFICATIONS

1	ADDED OPTION SERENITY BATH	---	02-02-18
2	REVISED WINDOWS IN MBR	JR	05-16-18
3	2019 UPDATES	JR	12-03-18
4	MOVED FUNACE DOOR	TWC	08-21-19

PROPRIETARY AND CONFIDENTIAL
 THESE DRAWINGS AND SPECIFICATIONS ARE ORIGINAL,
 PROPRIETARY AND CONFIDENTIAL MATERIALS OF CHAMPION.
 COPYRIGHT © 1976-2008 BY CHAMPION

MODEL: **2860 240**
 3BD 2BATH

TITLE: **LITERATURE PLAN**

DRAWN BY: T. COWLEY


DATE: 01-08-19

SCALE: 1/8" = 1'-0"


SHEET:

L-101

REV. A

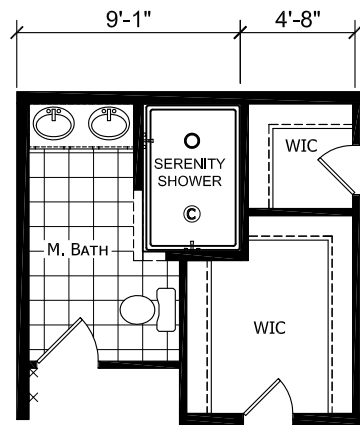

OPTION SERENITY BATH

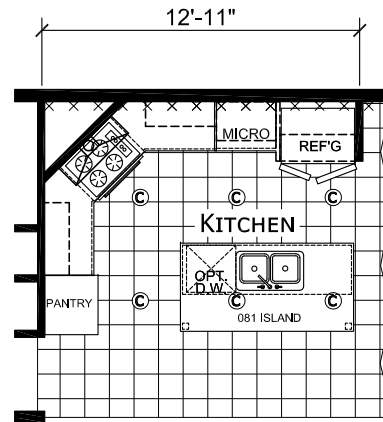

OPTION ULTIMATE KITCHEN 2



308 SHERIDAN DRIVE TOPEKA, IN 46571

APPROVER'S SEAL

MODIFICATIONS

1	ADDED OPTION SERENITY BATH	--	02-02-18
2	REVISED WINDOWS IN MBR	JR	05-16-18
3	2019 UPDATES	JR	12-03-18

PROPRIETARY AND CONFIDENTIAL
THESE DRAWINGS AND SPECIFICATIONS ARE ORIGINAL,
PROPRIETARY AND CONFIDENTIAL MATERIALS OF CHAMPION.
COPYRIGHT © 1976-2008 BY CHAMPION

MODEL: **2860 240**
3BD 2BATH

TITLE: **LITERATURE PLAN**

DRAWN BY: T. COWLEY

DATE: 01-08-19

SCALE: 1/8" = 1'-0"

SHEET:

L-102