




ROOF PLAN 1
1/100

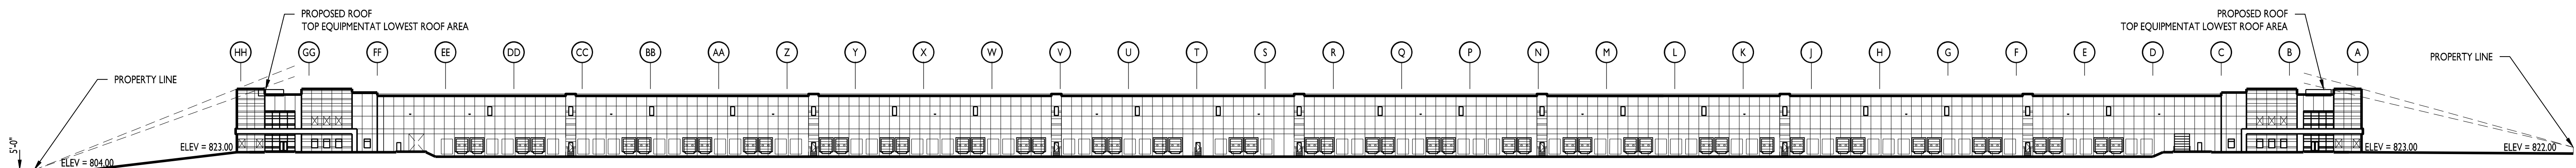


EAST ELEVATION 2
1/64" = 1'-0"

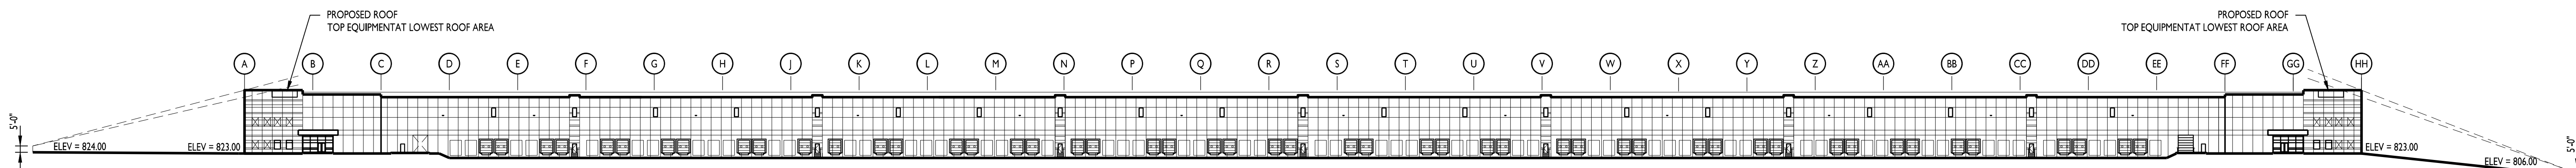


WEST ELEVATION 3
1/64" = 1'-0"

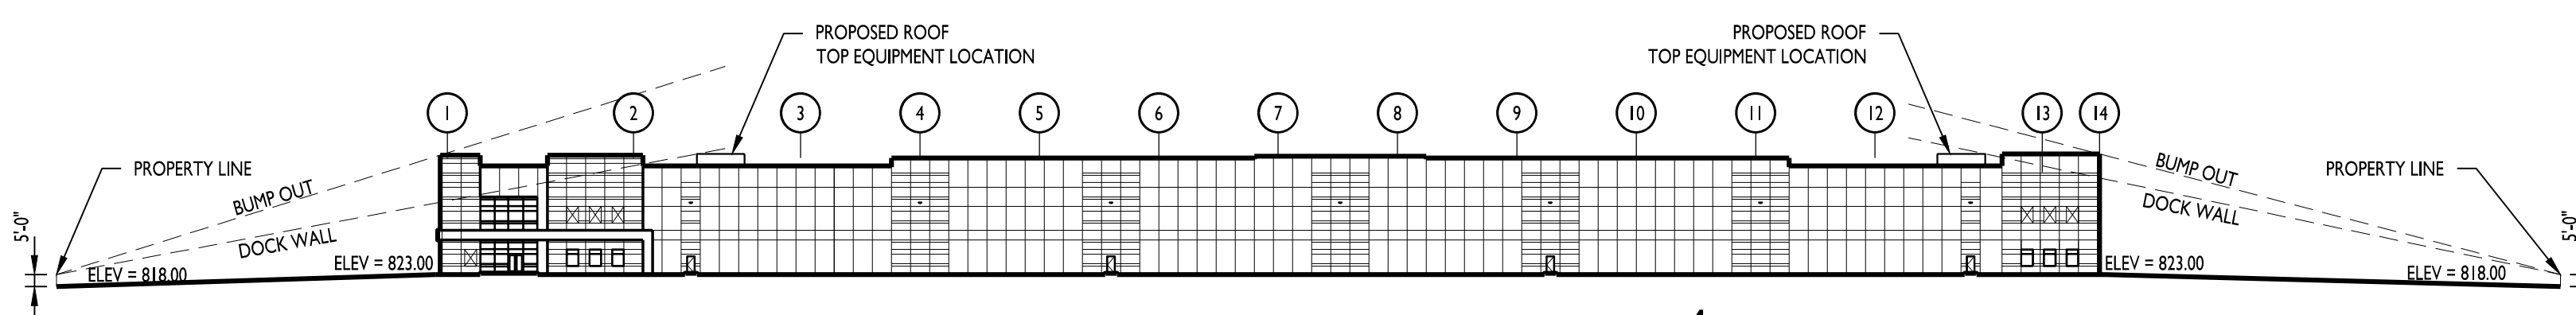

NORTH ELEVATION 4
1/64" = 1'-0"


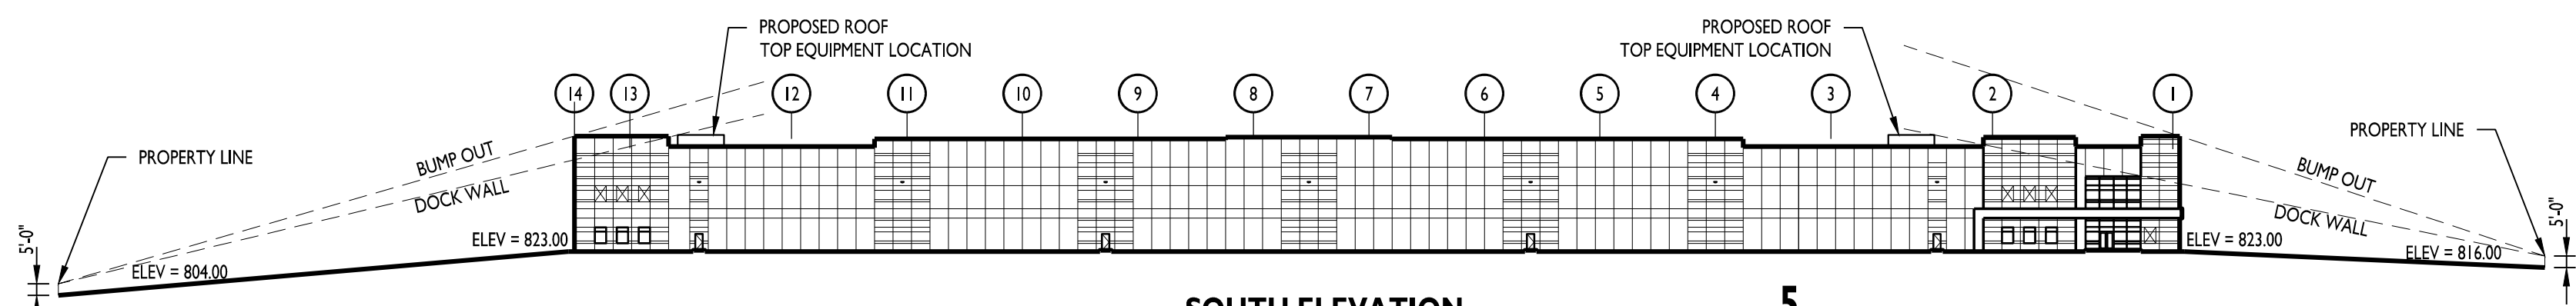


SOUTH ELEVATION 5
1/64" = 1'-0"

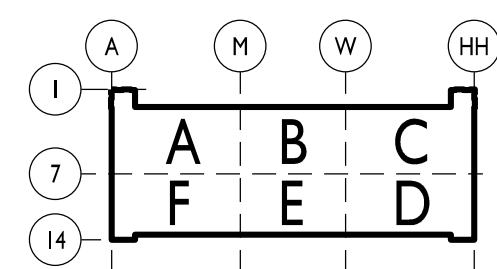

KEY PLAN

NOTE: ALL FUTURE ROOF EQUIPMENT TO BE VERIFIED WITH THIS LINE OF SIGHT STUDY.

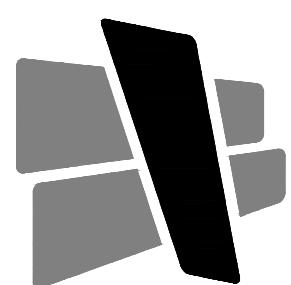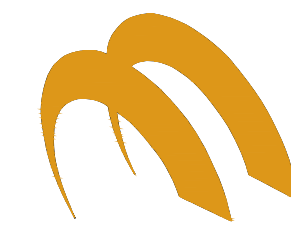

THIS DRAWING AND THE IDEAS, DESIGNS AND CONCEPTS CONTAINED HEREIN ARE THE EXCLUSIVE INTELLECTUAL PROPERTY OF CURRAN ARCHITECTURE, AND ARE NOT TO BE USED OR REPRODUCED, WHOLE OR IN PART, WITHOUT THE WRITTEN CONSENT OF CURRAN ARCHITECTURE. © COPYRIGHT 2010, CURRAN ARCHITECTURE

TAC SUBMITTAL	06.21.2021
---------------	------------