



THIS DRAWING AND THE IDEAS, DESIGNS AND CONCEPTS CONTAINED HEREIN ARE THE EXCLUSIVE INTELLECTUAL PROPERTY OF CURRAN ARCHITECTURE, AND ARE NOT TO BE USED OR REPRODUCED, WHOLE OR IN PART, WITHOUT THE WRITTEN CONSENT OF CURRAN ARCHITECTURE.  
© COPYRIGHT 2020, CURRAN ARCHITECTURE

PROJECT INFORMATION

APM 16

SPECULATIVE  
WAREHOUSE

PLAINFIELD, IN 46168


ISSUE DATES

TAC SUBMITTAL 06.21.2021


210177

SIGHT LINE STUDY  
ROOF SCREENING


**A200**

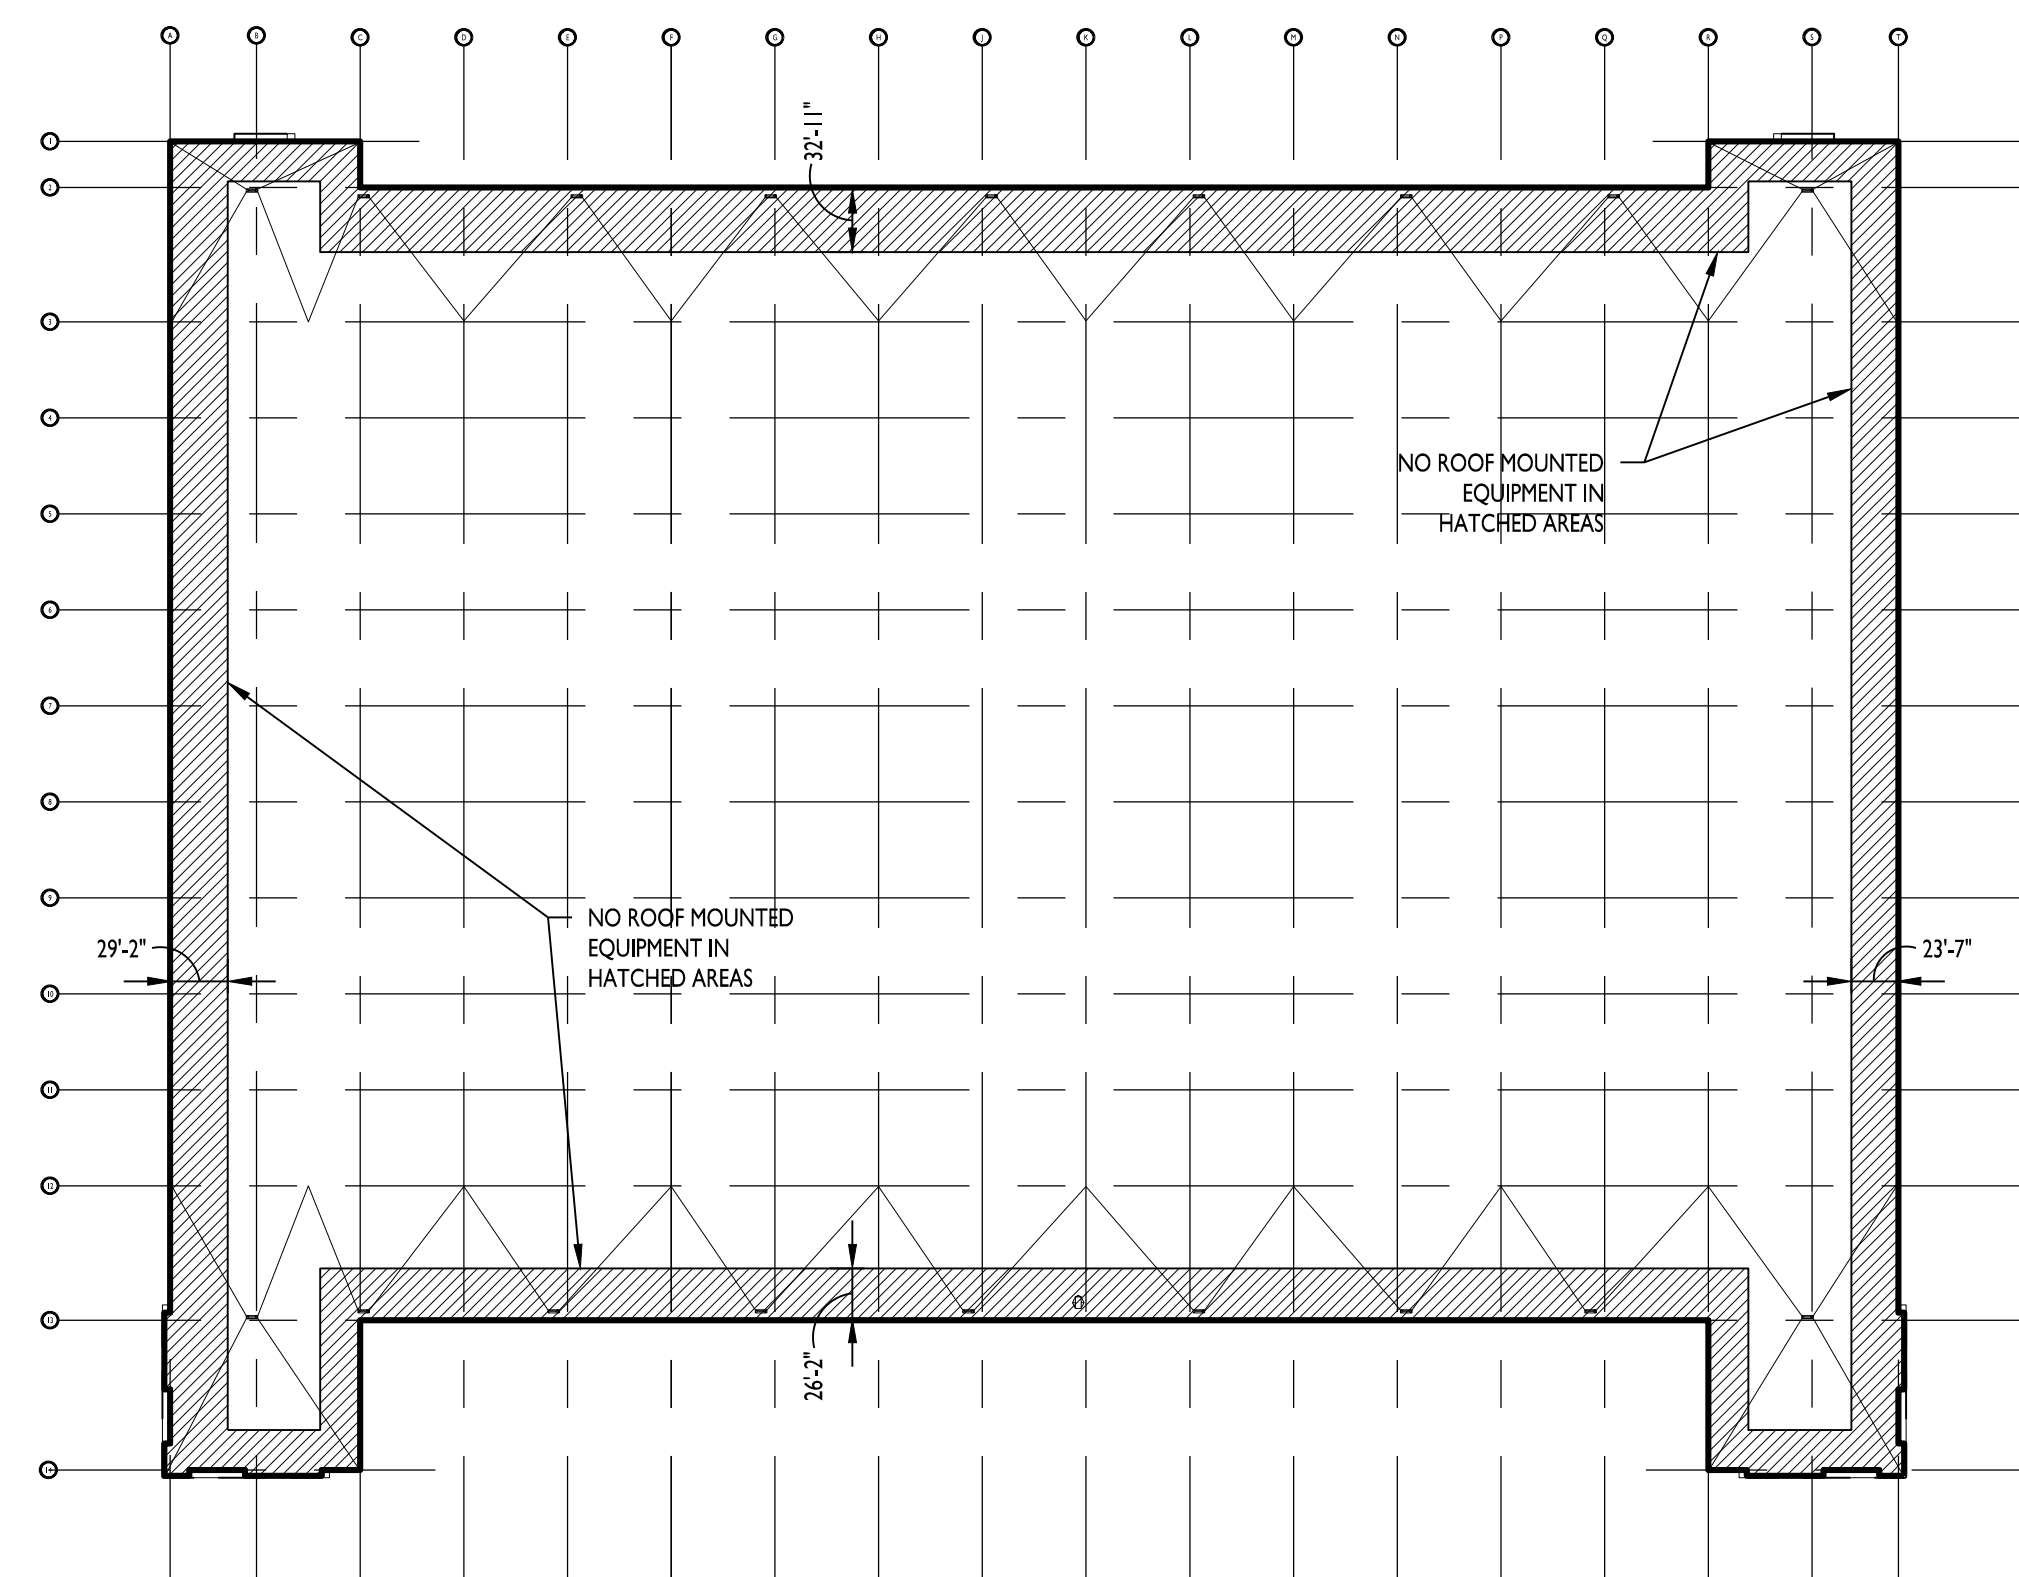


**ROOF PLAN**  
1  
1:100

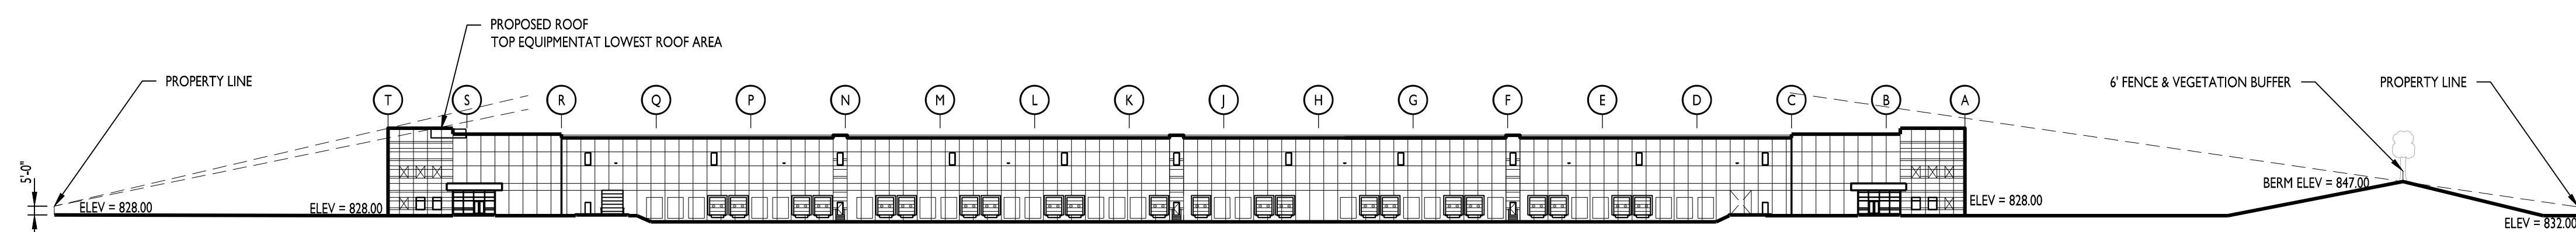


**NORTH ELEVATION**  
2  
1/164" = 1'-0"

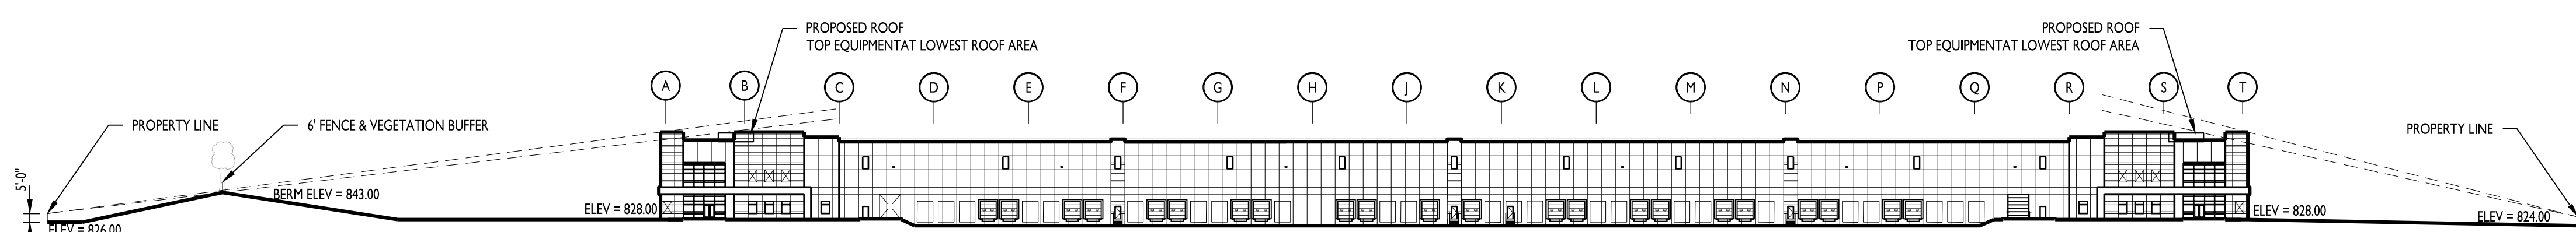

**SOUTH ELEVATION**  
3  
1/164" = 1'-0"

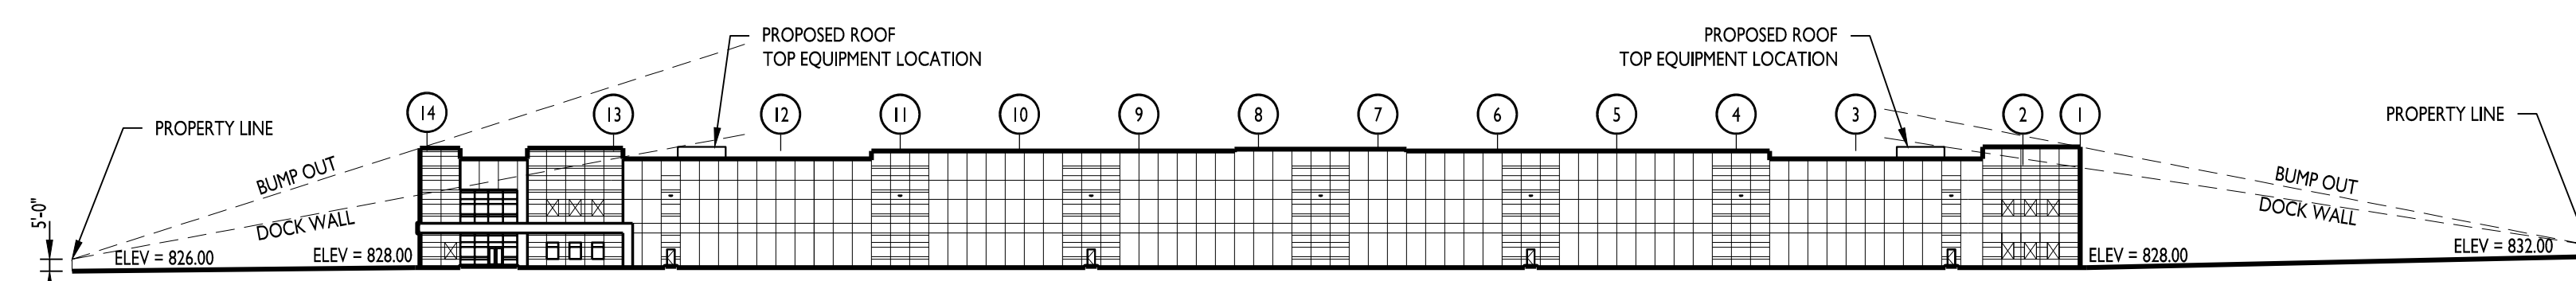


**EAST ELEVATION**  
4  
1/164" = 1'-0"

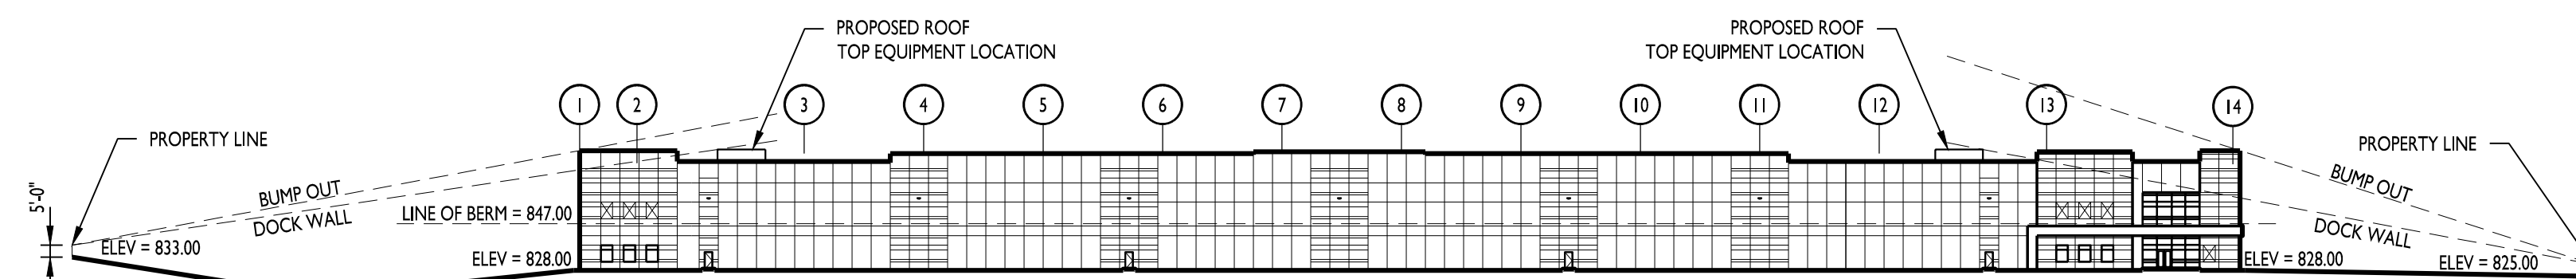

**WEST ELEVATION**  
5  
1/164" = 1'-0"

NOTE: ALL FUTURE ROOF EQUIPMENT TO BE VERIFIED WITH THIS LINE OF SIGHT STUDY.

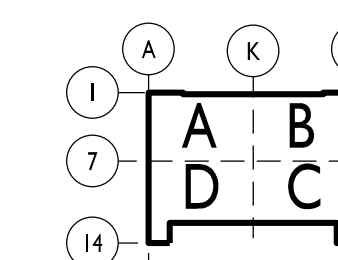

**KEY PLAN**