






STRATEGIC CAPITAL PARTNERS

PRIMARY : PASSIVE 11,979 SF = 52.8%
SECONDARY : CITYSCAPE 6,299 SF = 27.8%
OTHERS 4,548 SF = 19.4%
NORTH TOTAL (EXCLUSIVE OF OPENINGS) : 22,826 SF = 100.0%

PRIMARY : PASSIVE 10,325 SF = 56.0%
SECONDARY : CITYSCAPE 4,049 SF = 22.1%
OTHERS 4,041 SF = 21.9%
EAST TOTAL (EXCLUSIVE OF OPENINGS) : 18,415 SF = 100.0%

PRIMARY : PASSIVE 11,022 SF = 58.0%
SECONDARY : CITYSCAPE 3,681 SF = 19.3%
OTHERS 4,295 SF = 22.7%
WEST TOTAL (EXCLUSIVE OF OPENINGS) : 18,998 SF = 100.0%

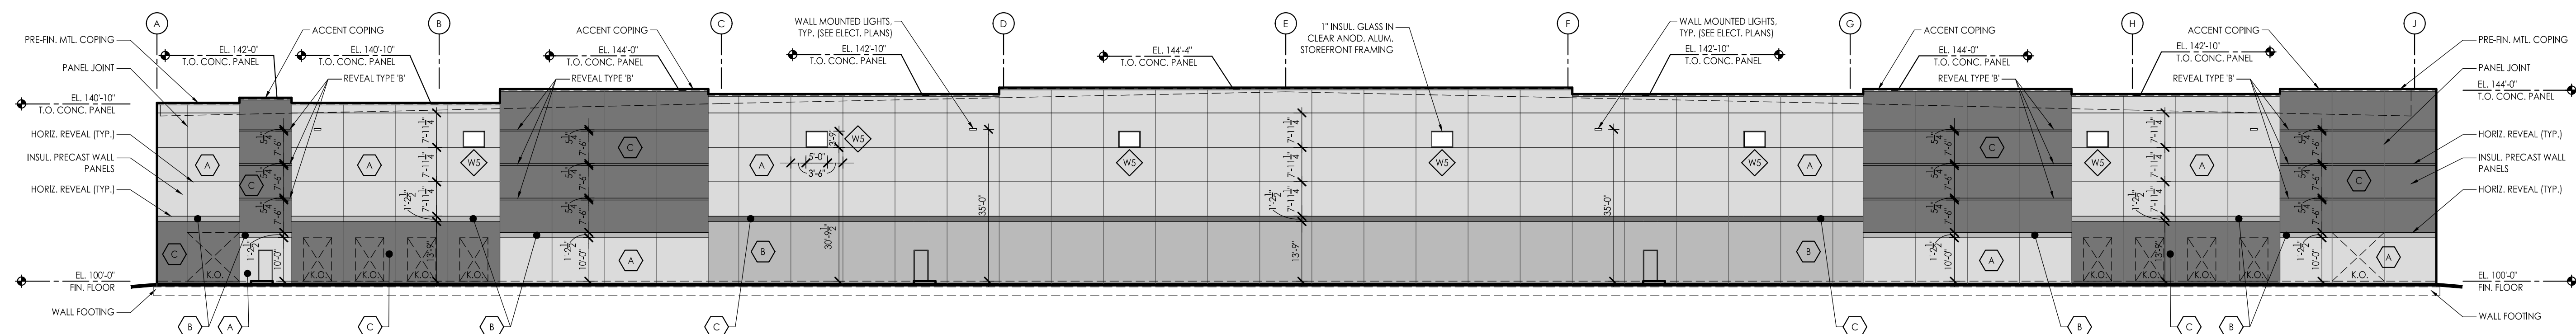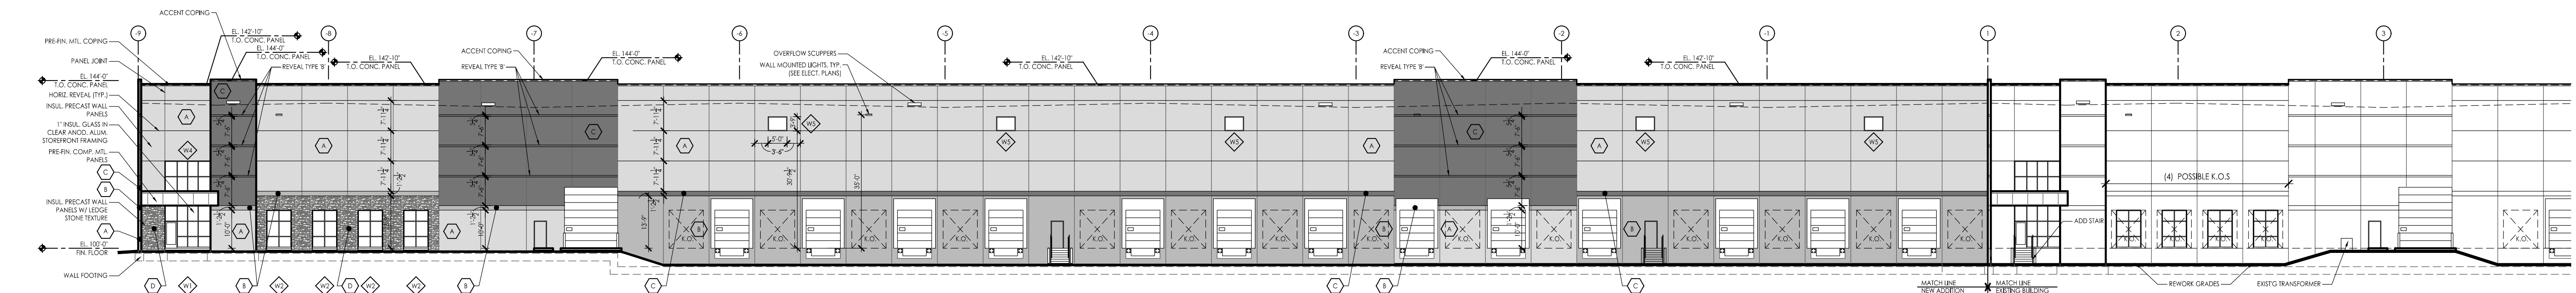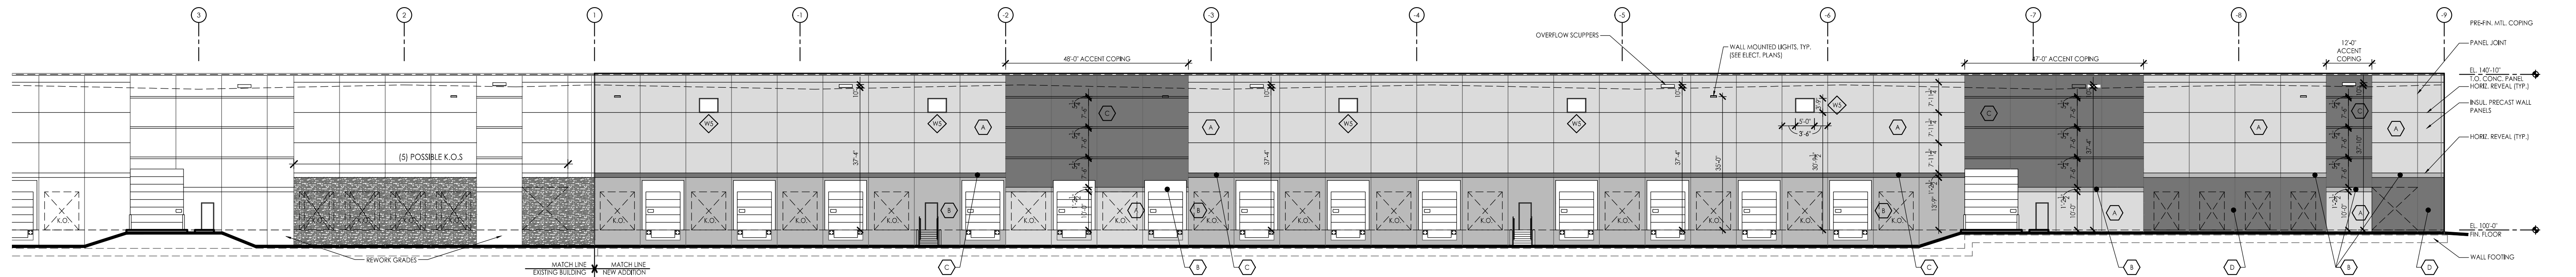

EXTERIOR COLOR SCHEDULE

ITEM	MFG.	COLOR	ITEM	MFG.	COLOR
CONCRETE WALL PANELS			ENTRY CANOPY COPING	UNA-CLAD	SILVER METALLIC/CLEAR ANODIZED
COLOR A	SHERWIN WILLIAMS	SW 7064 "PASSIVE"	HOLLOW METAL DOORS	SHERWIN WILLIAMS	MATCH ADJACENT FIELD COLOR
COLOR B	SHERWIN WILLIAMS	SW 7066 "GRAY MATTERS"	HOLLOW METAL FRAMES	SHERWIN WILLIAMS	MATCH ADJACENT FIELD COLOR
COLOR C	SHERWIN WILLIAMS	SW 7067 "CITYSCAPE"	OVERHEAD DOORS	MANUFACTURERS STANDARD	WHITE
COLOR D	TO BE DETERMINED	CONC. STAIN, MATCH EXISTING	MAIN BUILDING COPING	UNA-CLAD	"STONE WHITE"
ALUM. WINDOW & DOOR FRAMES	MANUFACTURERS STANDARD	CLEAR ANODIZED	ACCENT BUILDING COPING	UNA-CLAD	"CITYSCAPE" (SEE ELEV. FOR LOCATION)
GLASS	VITRO (PPG)	SOLARGRAY + SOLARBAN 60 (3) CLEAR	STEEL BOLLARDS	MANUFACTURERS STANDARD	SAFETY YELLOW
ENTRY CANOPY FASCIA PANELS	CITADEL PANEL 20	SILVER METALLIC/CLEAR ANODIZED	EXTERIOR WALL MTD. LIGHTS	MANUFACTURERS STANDARD	WHITE OR GRAY
ENTRY CANOPY SOFFIT PANELS	UNA-CLAD UC-500	"STONE WHITE"			

Metro Air Building 9 Addition

4241 PLAINFIELD ROAD
PLAINFIELD, IN 46168

09 AUGUST 2021

ARCHITECTURE®

7222 North Shadeland Avenue, #200
Indianapolis, Indiana 46250
317.806.1040
FAX 317.806.1061

© 2021 JRA ARCHITECTURE #21659-Y