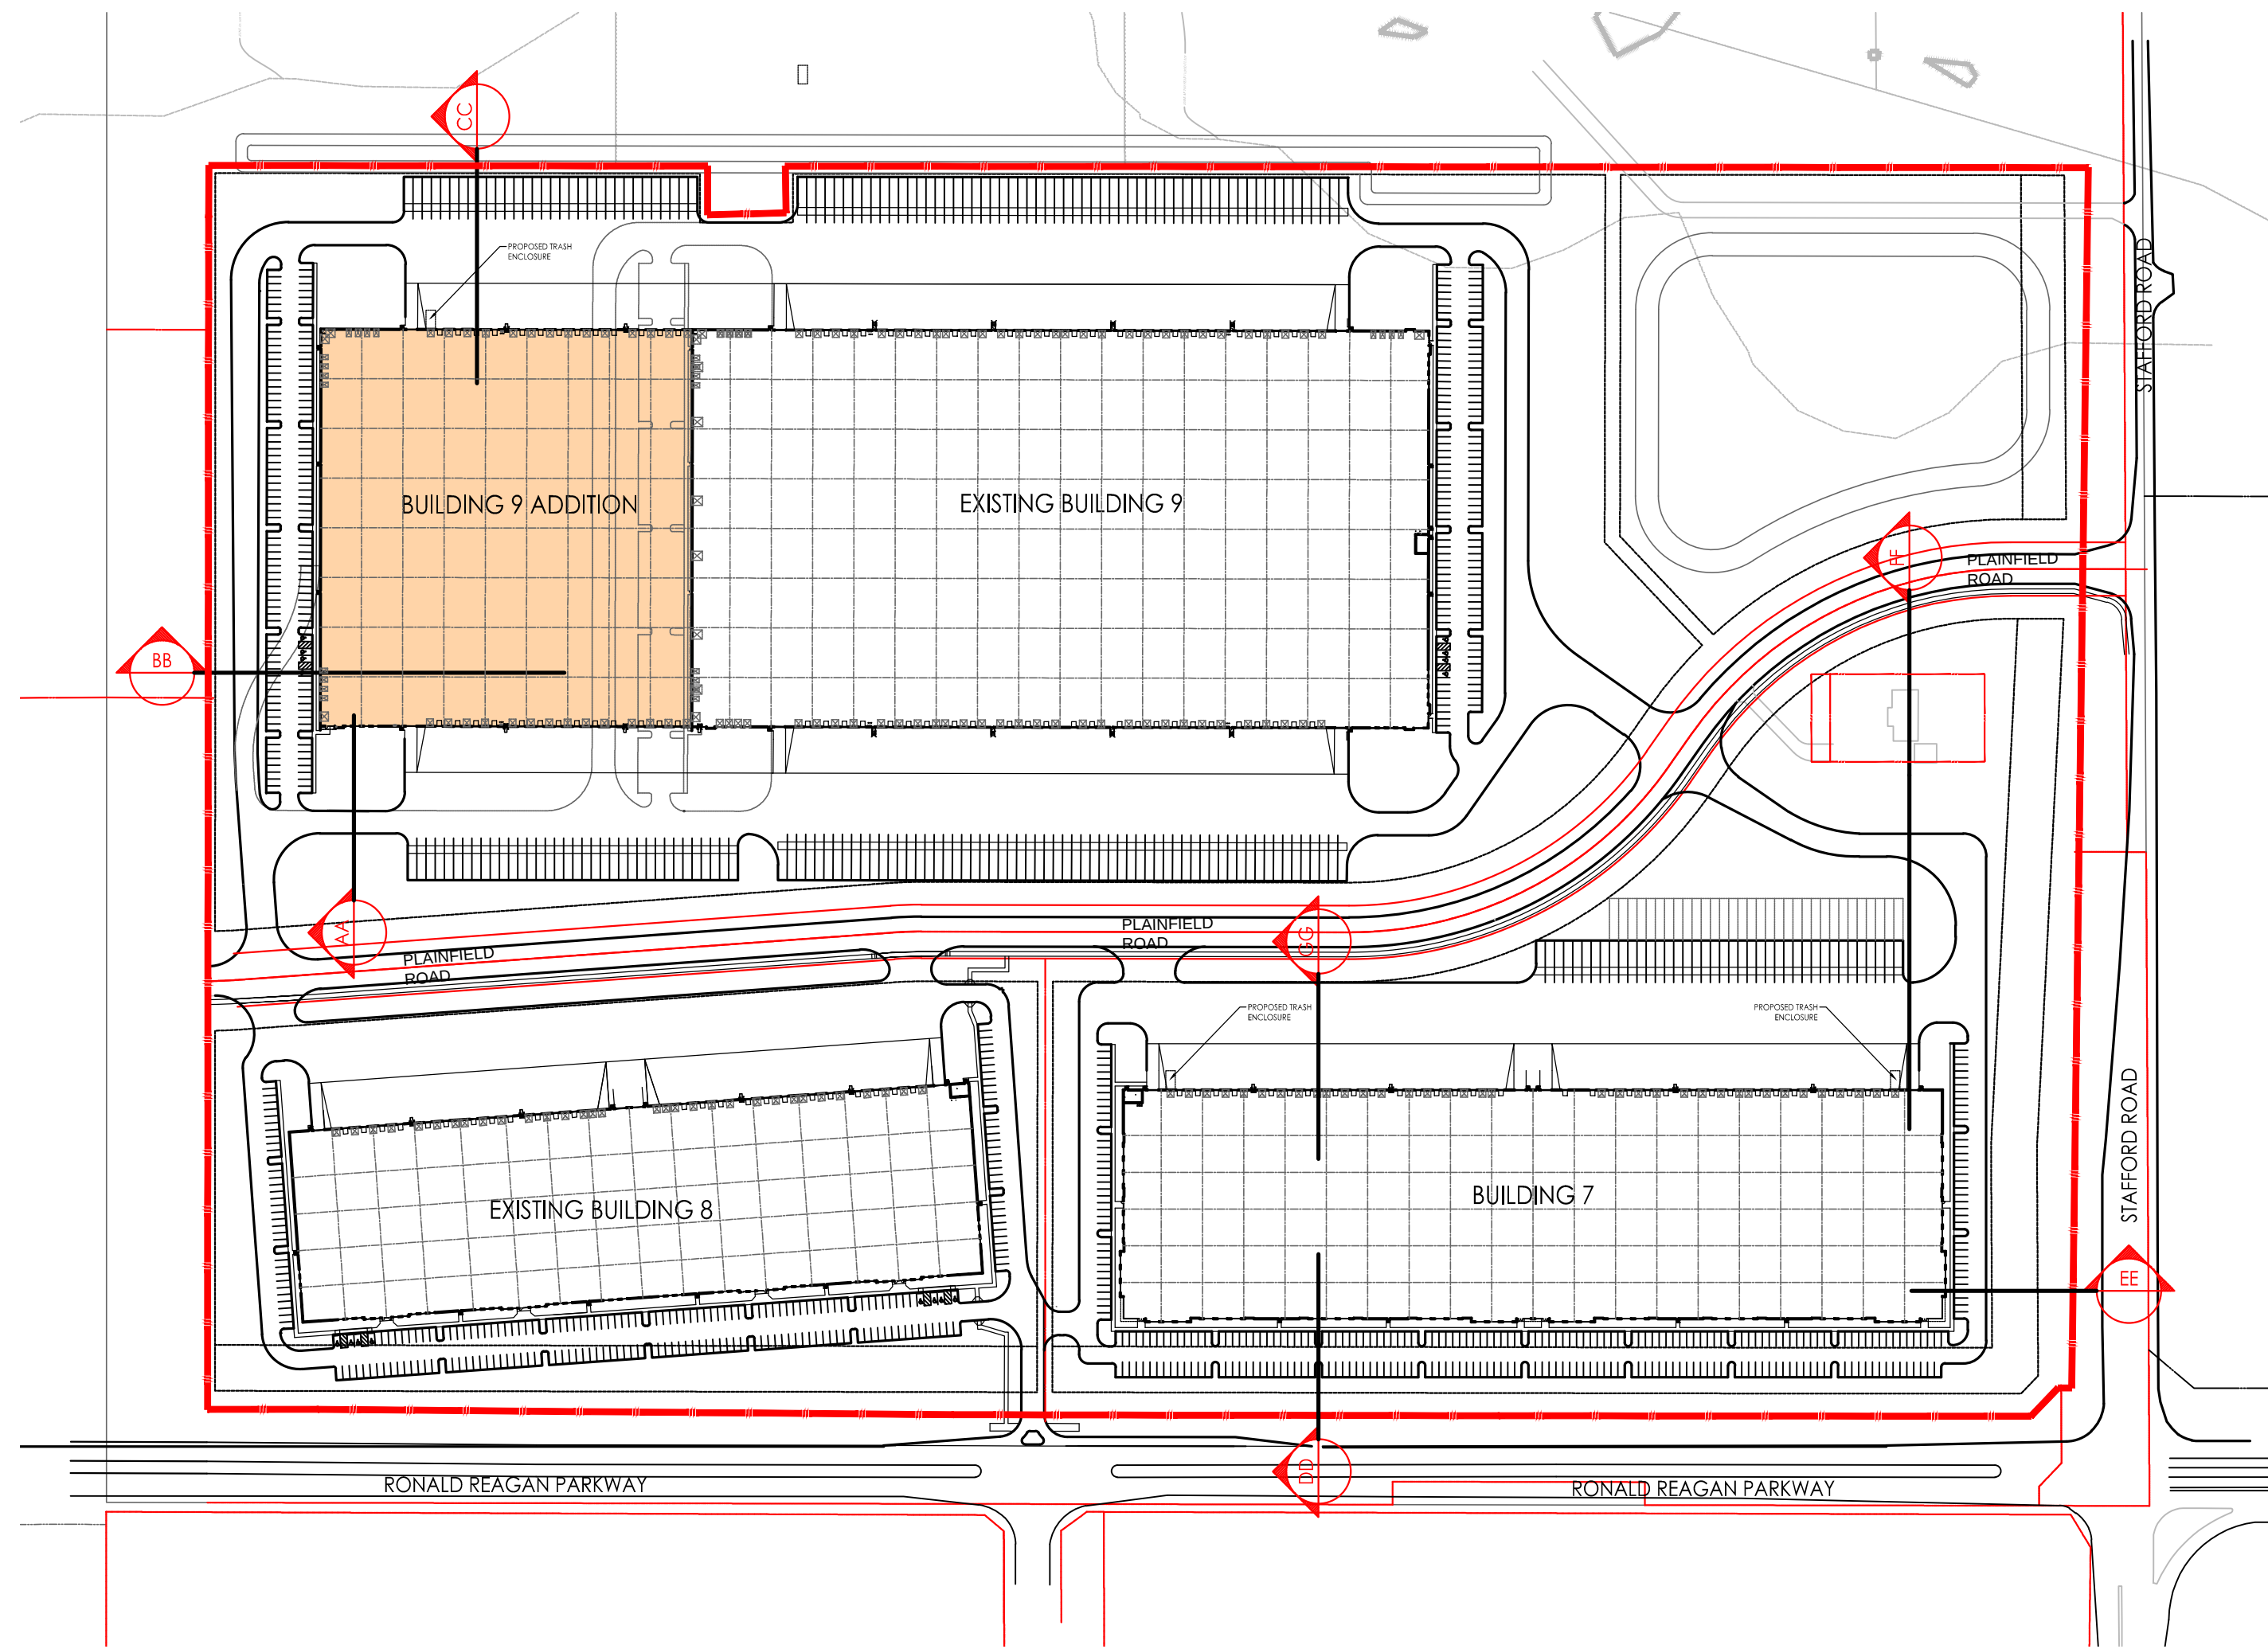


LOCATION PLAN

1" = 200'-0"
0 50' 100' 200' 400'

PAINTED WOOD FENCE
BOARDS ON STEEL
SWINGING GATES

PRECAST WALL PANELS
OR CMU MASONRY WALL

20 OR 30 C.Y.
DUMPSTER BY
TENANT

BUILDING WALL

PLAN VIEW

FRONT VIEW

SIDE VIEW

TRASH ENCLOSURE

1/8" = 1'-0"
0 2' 4' 8' 16'

(2) 24" L. x 3/8" RODS
(DRILL HOLES IN CONC.
TO LOCK GATES IN OPEN
& CLOSED POSITIONS)


BUILDING WALL

PAINTED PRECAST OR
CMU WALL TO MATCH
BUILDING

6" DIA. W/IL. GATE POST
w/ DRIVE-ON CAP & (2)
5/8" ADJUSTABLE HINGES
(TYPICAL)


GATE LATCH

(2) 24" L. x 3/8" RODS
(DRILL HOLES IN CONC.
TO LOCK GATES IN OPEN
& CLOSED POSITIONS)

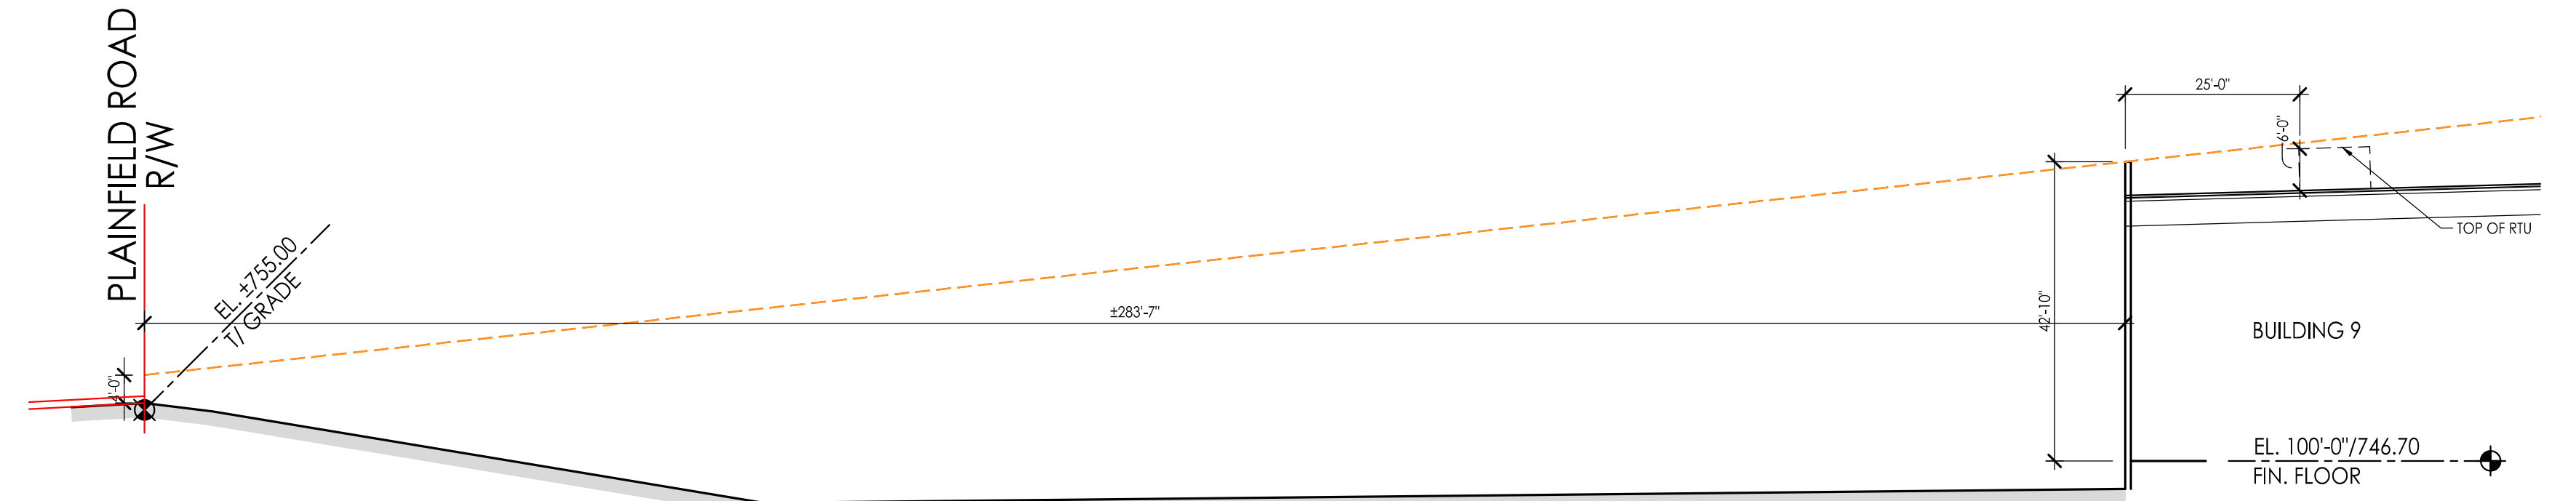


CROSS SECTION AA

1" = 20'-0"
0 5' 10' 20' 40'

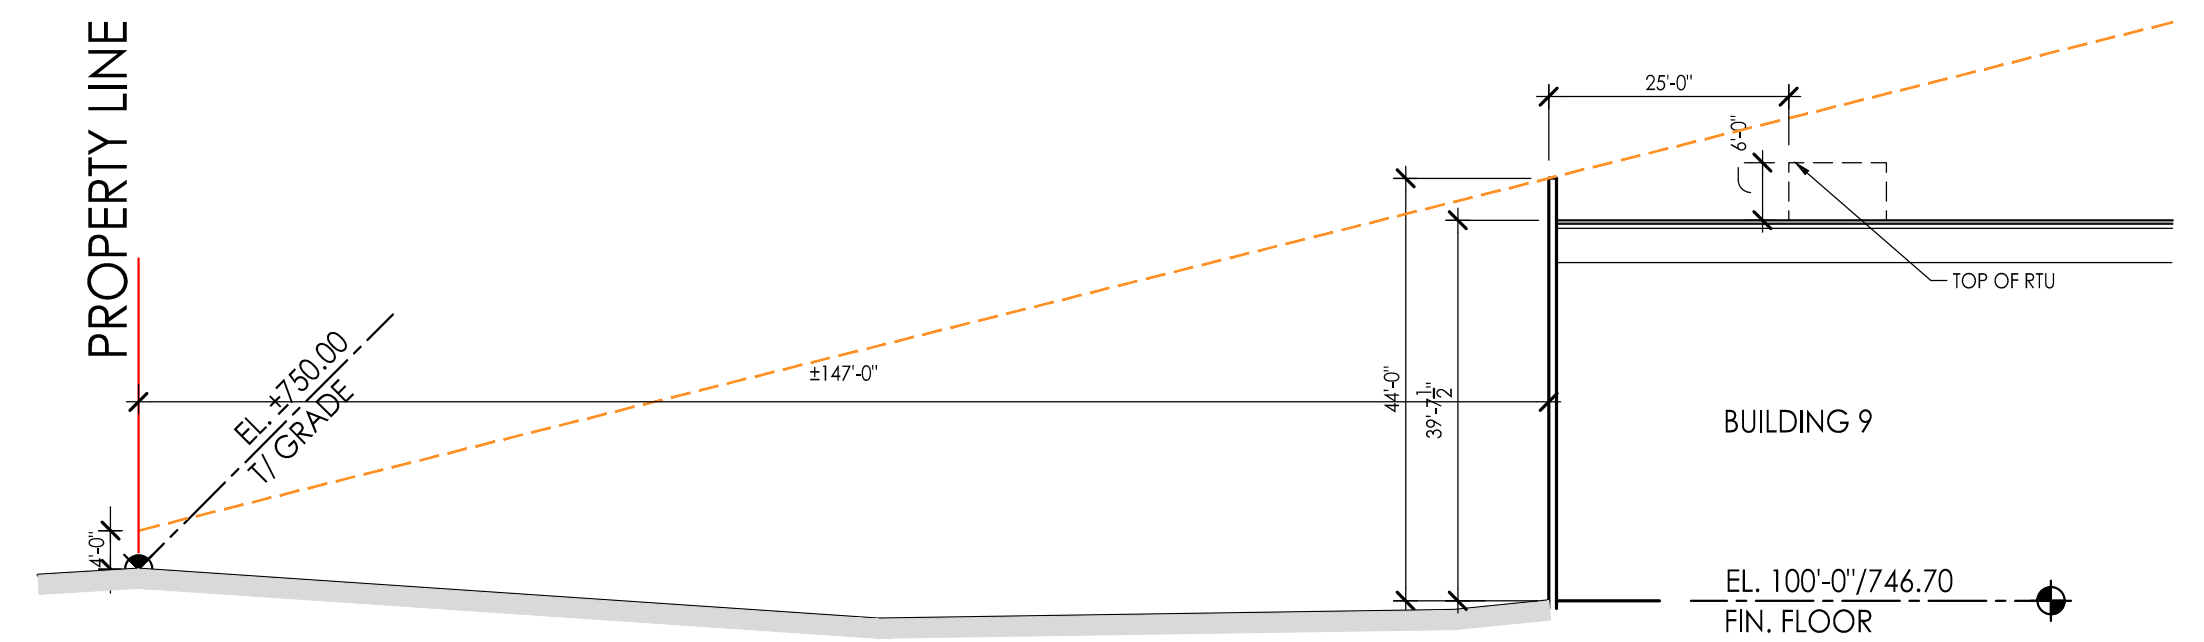

CROSS SECTION BB

1" = 20'-0"
0 5' 10' 20' 40'

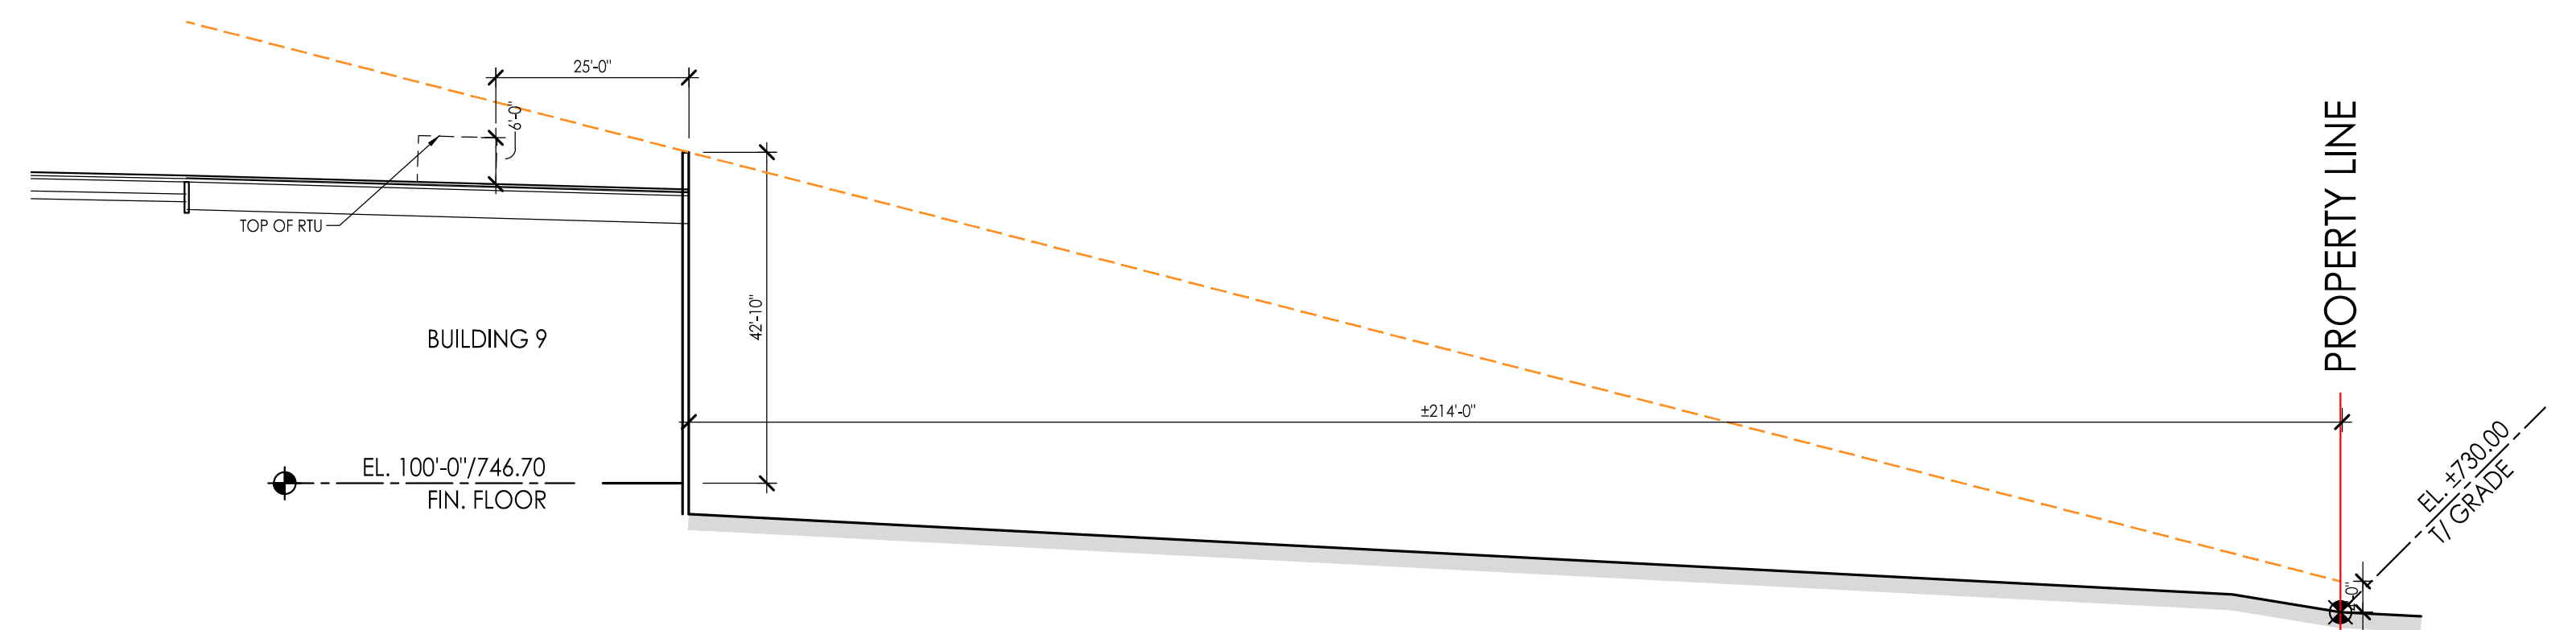

CROSS SECTION CC

1" = 20'-0"
0 5' 10' 20' 40'



**STRATEGIC CAPITAL
PARTNERS**

Metro Air Building 9 Addition

14 SEPTEMBER 2021

4241 PLAINFIELD ROAD - PLAINFIELD, IN 46168

ARCHITECTURE
JRA

7222 North Shadeland Avenue, #200
Indianapolis, Indiana 46250
317.806.1060
FAX 317.806.1061

© 2021 JRA ARCHITECTURE #21659-Y