

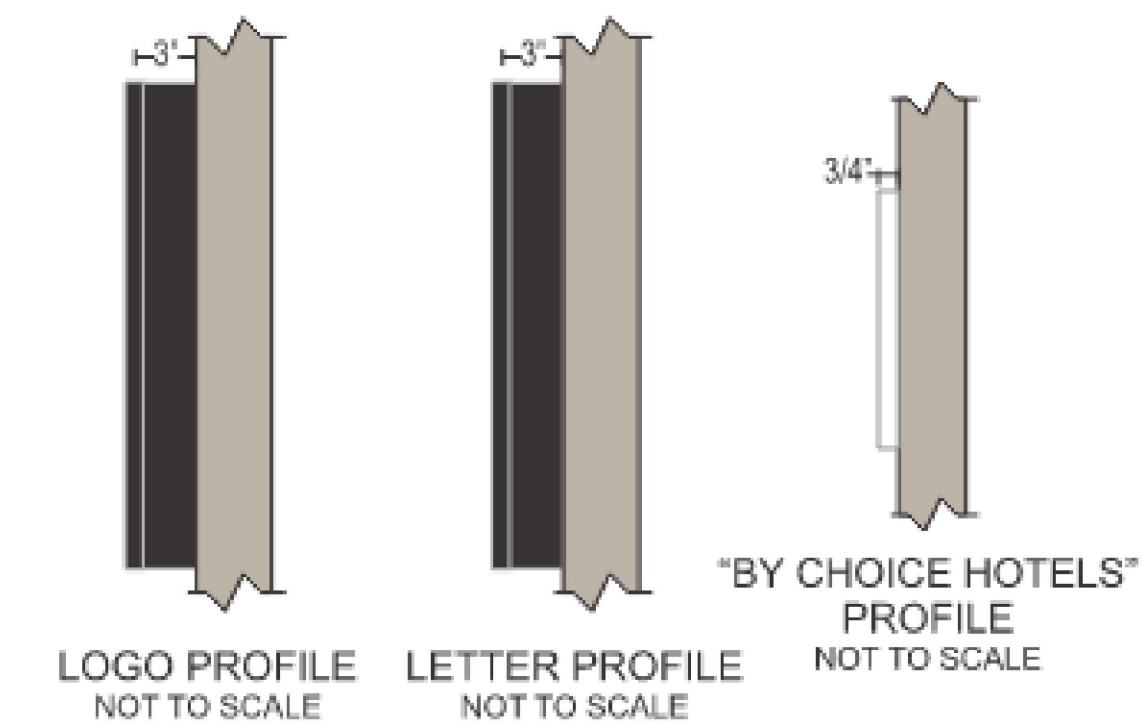
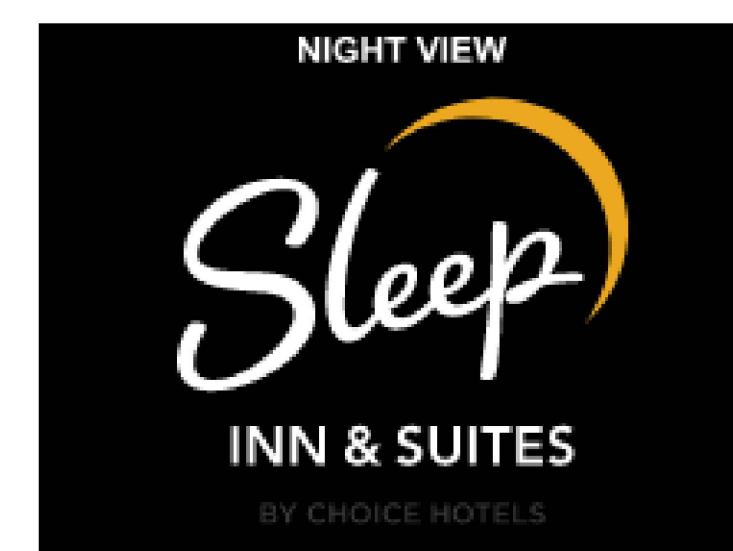


2 NO. 2 MOUNMENT DETAIL
NOT IN SCALE

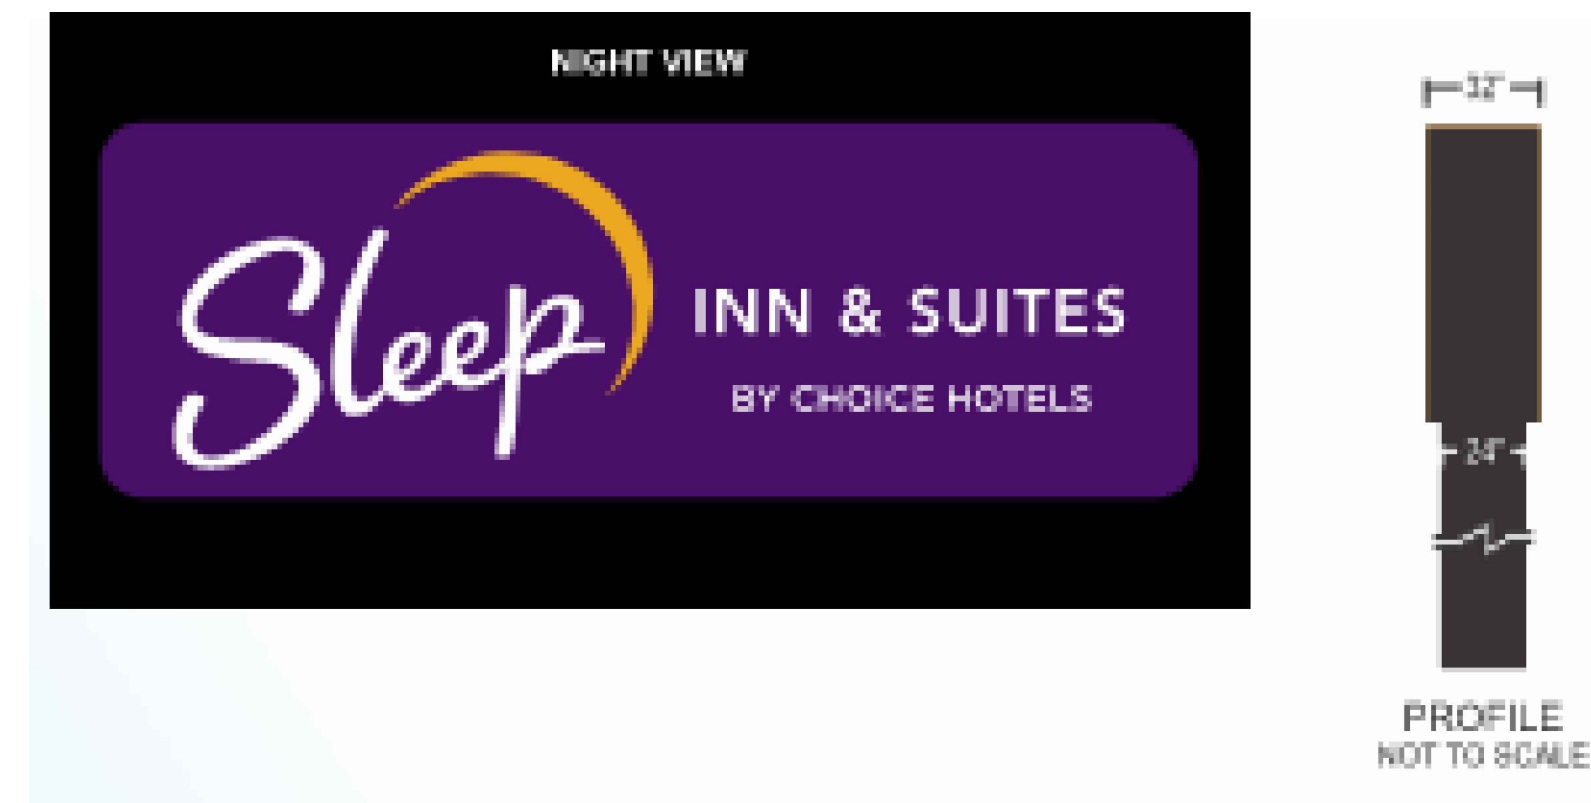

1 NO.1 SIGN DETAILS
NOT IN SCALE

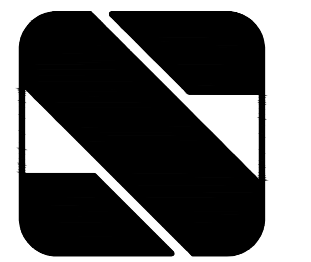

SEBREE
ARCHITECTS

www.SEBREearchitects.com
sebree@SEBREearchitects.com

97 Dover Street
Suite 400
Avon, IN 46123
Phone: 317-272-7800
Fax: 317-272-7808

CONSULTANT

SLEEP INN
PLAINFIELD
6023 GATEWAY DRIVE
PLAINFIELD, INDIANA

CERTIFIED BY

NO.	DATE	BY	DESCRIPTION

DATE: 07/31/2025
PROJECT NO.: 25001

DRAWN BY: [blank]
CHECKED BY: [blank]

SIGNAGE DETAILS

SHEET NO.
AS101

THESE PLANS AND SPECIFICATIONS ARE PROVIDED UNDER FEDERAL COPYRIGHT LAWS. © SEBREE ARCHITECTS, INC. ALL RIGHTS RESERVED.