


ENTRY MONUMENT SIGN - CONCEPT

Sign Height: 15'-0"
 Sign Face Area: 50 SFT
 Monogram Area: 4 SFT

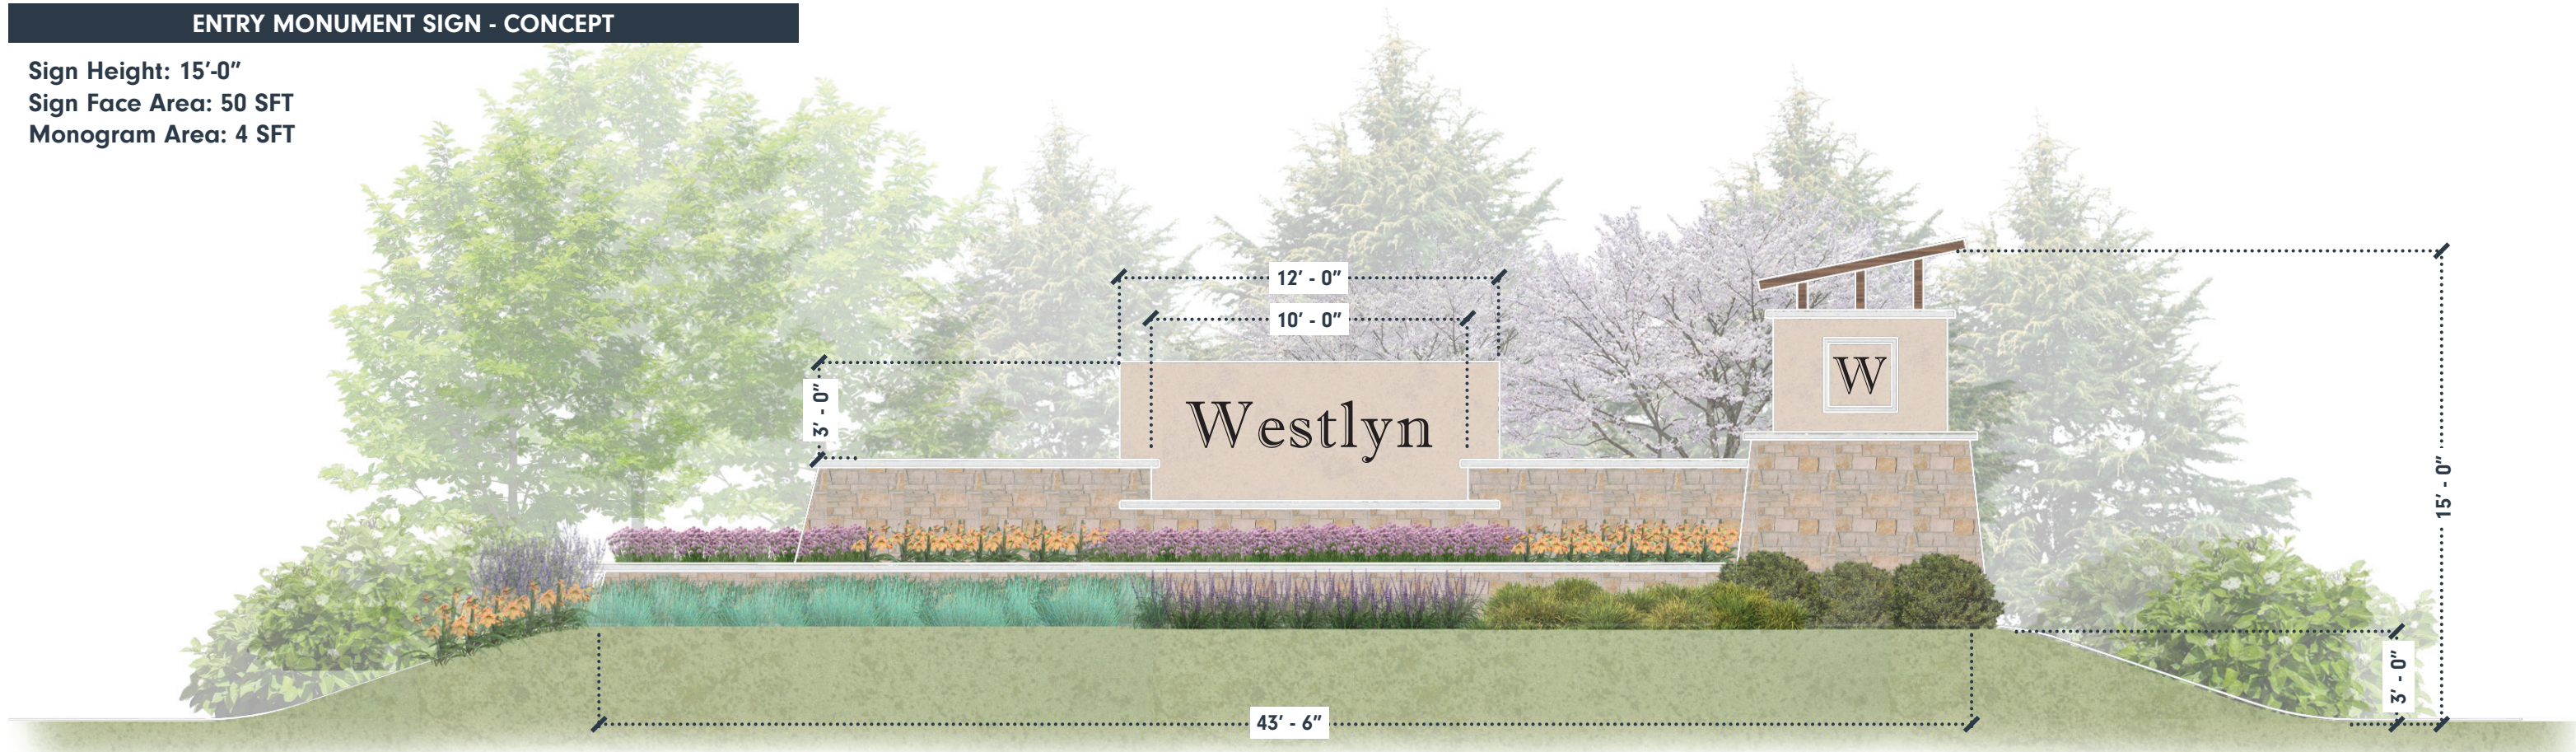


MATERIALS

Sign:
Stucco Finish / EIFS



Wall:
Stone Veneer

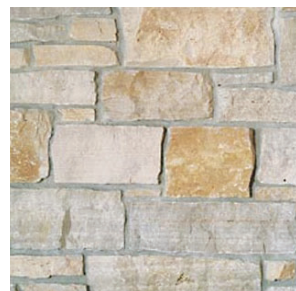

Wall Cap:
Concrete



PLANT PALETTE (FOREGROUND)

Apricot Sprinkles
Daylily



Summer Beauty
Allium



May Night Salvia



Russian Sage



Little Bluestem



Little Bunny
Fountain Grass



Isanti Red Twig
Dogwood



Shamrock
Inkberry



WESTLYN

ENTRY MONUMENT SIGNAGE: CONCEPT

PLAINFIELD, INDIANA

SCALE: 1"=10'



NORTH

PREPARED FOR:
PULTE HOMES



HWC
ENGINEERING
© 2025 HWC ENGINEERING

JUNE 02, 2025