

ARCHITECTURAL FLOOR PLAN



# PRELIMINARY FLOOR PLAN


CREW CARWASH, INC  
 US 40 & VENTURA BLVD  
 PLAINFIELD, IN 46168



02/13/2026  
 PRO2025  
 1/8" = 1'-0"




Solutions by Design Since 1937

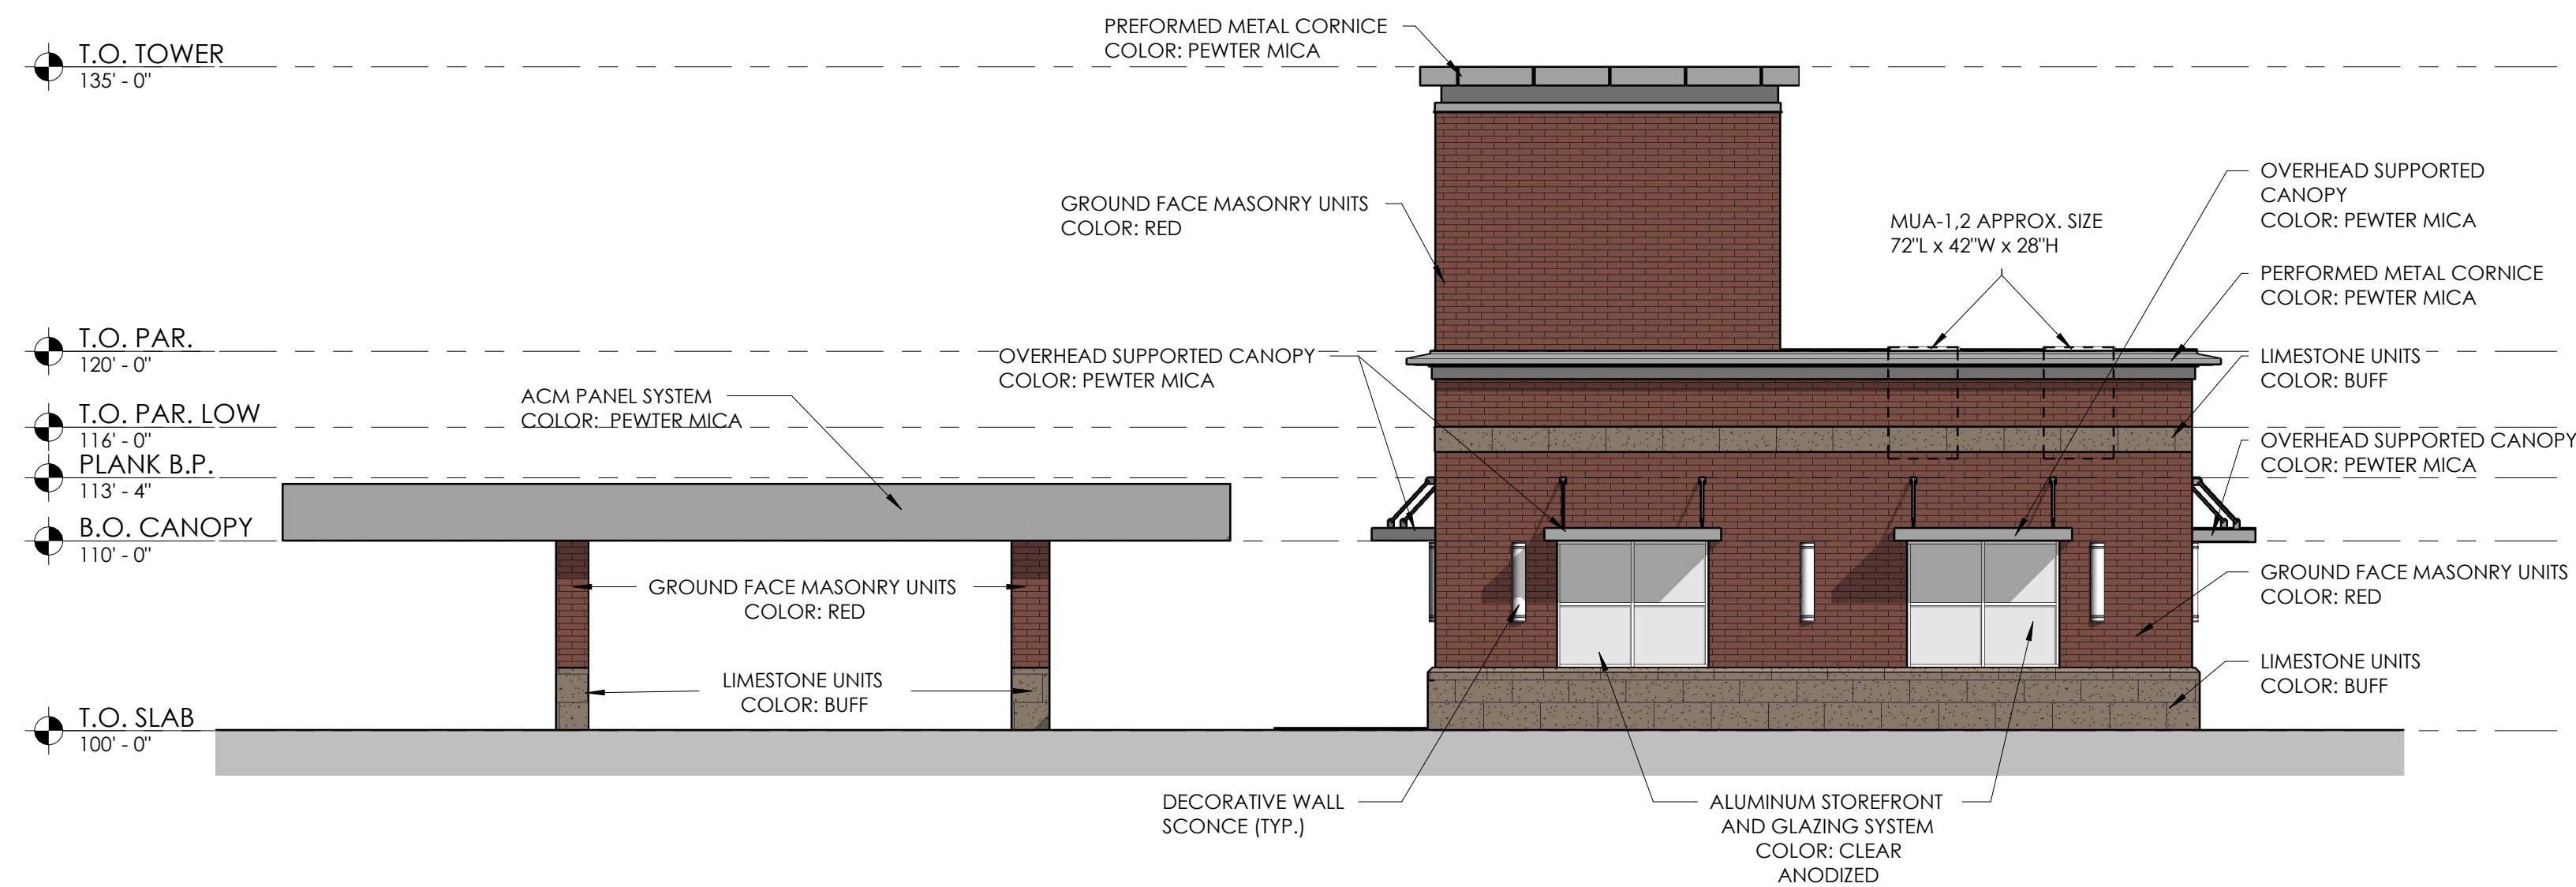

**EAST ELEVATION**

Material Percentage Schedule (EAST Elevation)				
Elevation Mark	Full Elevation Area	Material Type	Material Area	Material Percentage
EAST	798 SF			
EAST		BRICK	449 SF	56.5%
EAST		LimeStone	181 SF	22.5%
EAST		Doors/Windows	108 SF	13.5%
EAST		Metal Coping	60 SF	7.5%
Tower Typical One side	282 SF			
Tower Typical One side		Thin Brick Veneer	242 SF	86%
Tower Typical One side		Aluminum Metal Panels	39 SF	14%

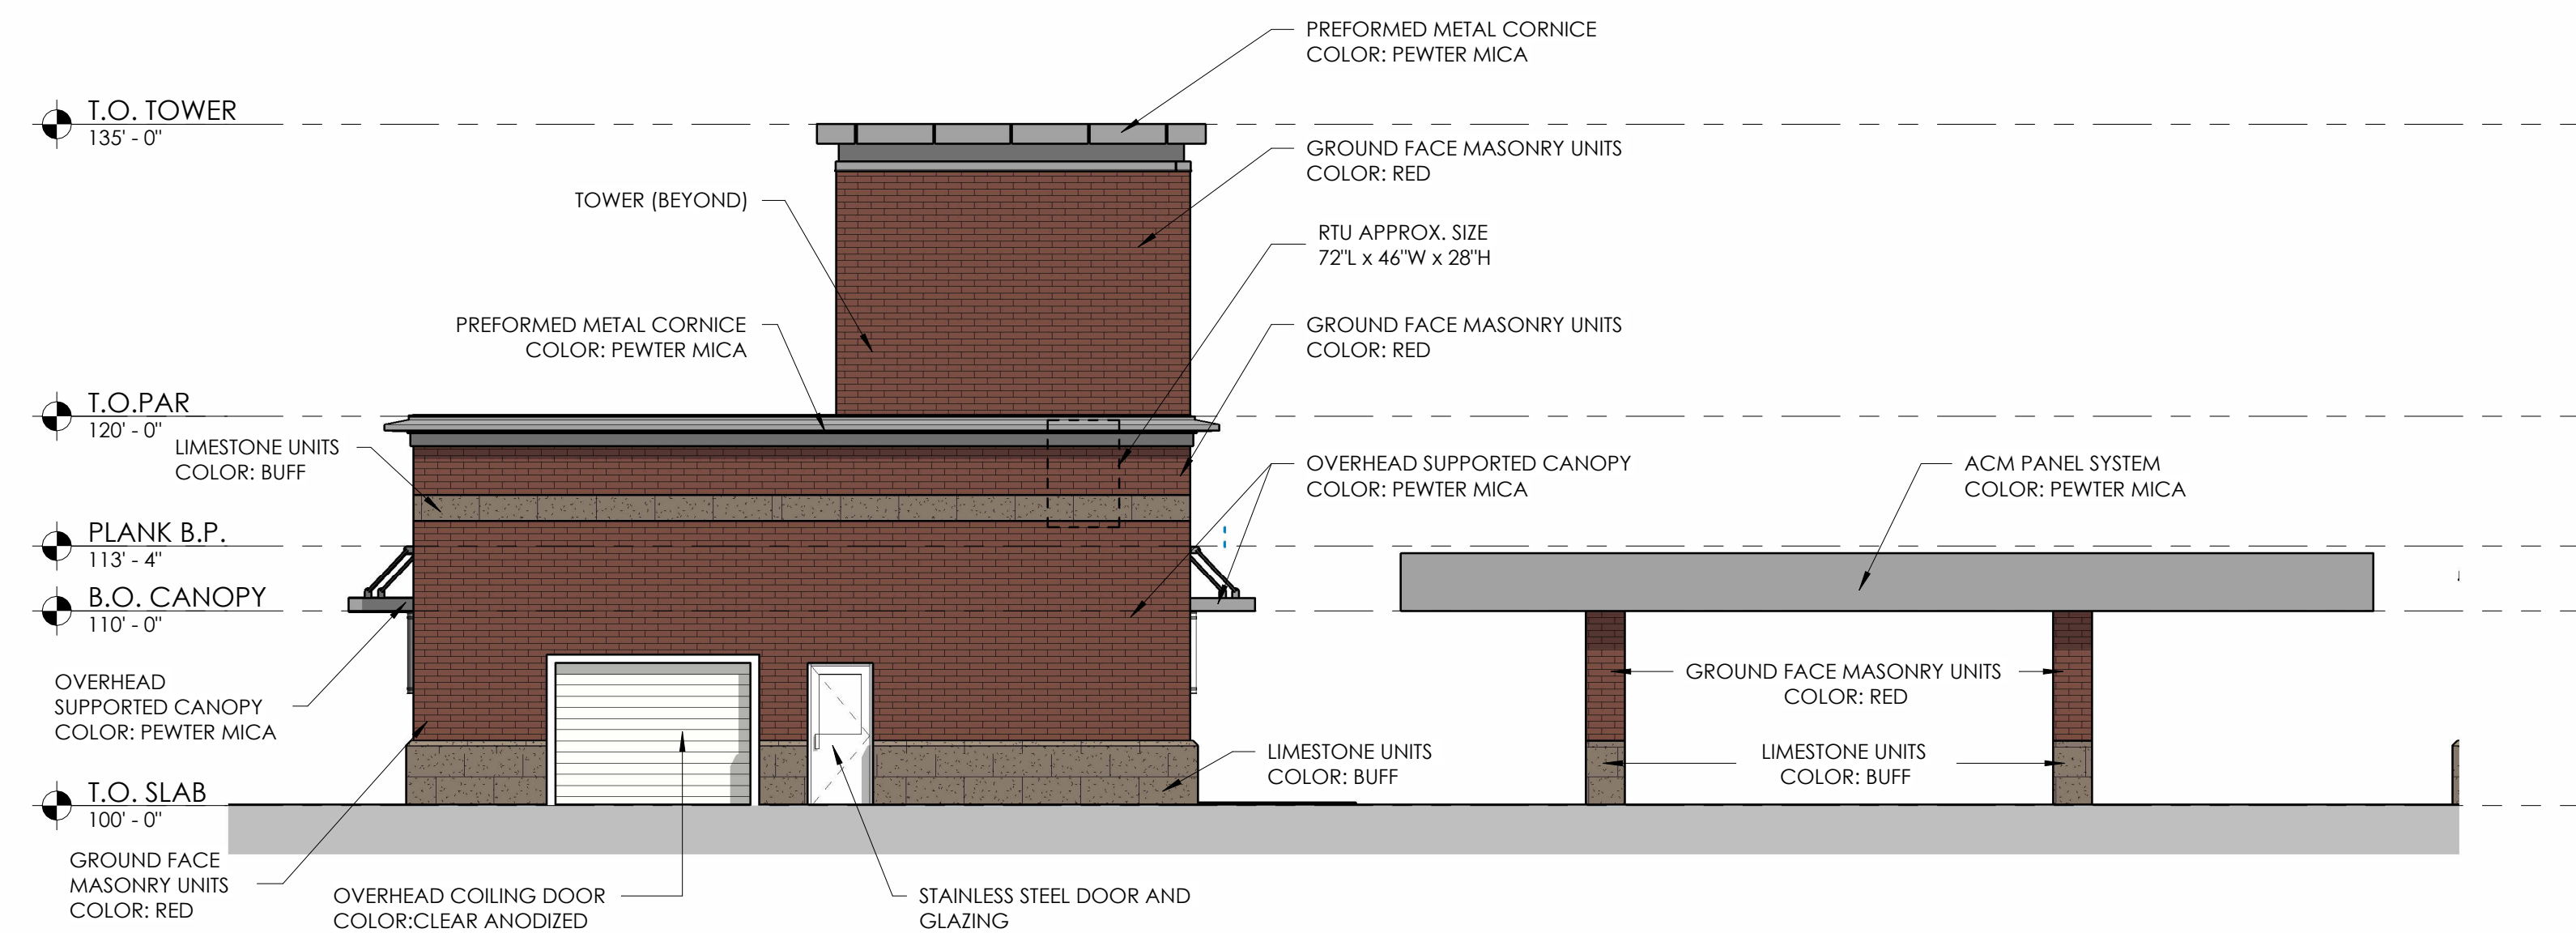

**WEST ELEVATION**

Material Percentage Schedule (WEST Elevation)				
Elevation Mark	Full Elevation Area	Material Type	Material Area	Material Percentage
WEST	798 SF			
WEST		BRICK	486 SF	61%
WEST		Limestone	142 SF	18%
WEST		Doors/Windows	110 SF	14%
WEST		Metal Coping	60 SF	7%
Tower Typical One Side	282 SF			
Tower Typical One Side		Thin Brick Veneer	242 SF	86%
Tower Typical One Side		Aluminum Metal Panels	39 SF	14%



# CREW CARWASH - BUILDING ELEVATIONS


CREW CARWASH, INC  
 US 40 & VENTURA BLVD  
 PLAINFIELD, IN 46168

02/13/2026  
 PRO2025  
 1/8" = 1'-0"




Solutions by Design Since 1937

Material Percentage Schedule (SOUTH Elevation)				
Elevation Mark	Full Elevation Area	Material type	Material Area	Material Percentage
SOUTH	3940 SF			
SOUTH		BRICK	2267 SF	58%
SOUTH		LimeStone	713 SF	18%
SOUTH		Doors/Windows	758 SF	19%
SOUTH		Metal Coping	202 SF	5%
Tower Typical One Side	282 SF			
Tower Typical One Side		Thin Brick Veneer	242 SF	86%
Tower Typical One Side		Aluminum Metal Panels	39 SF	14%

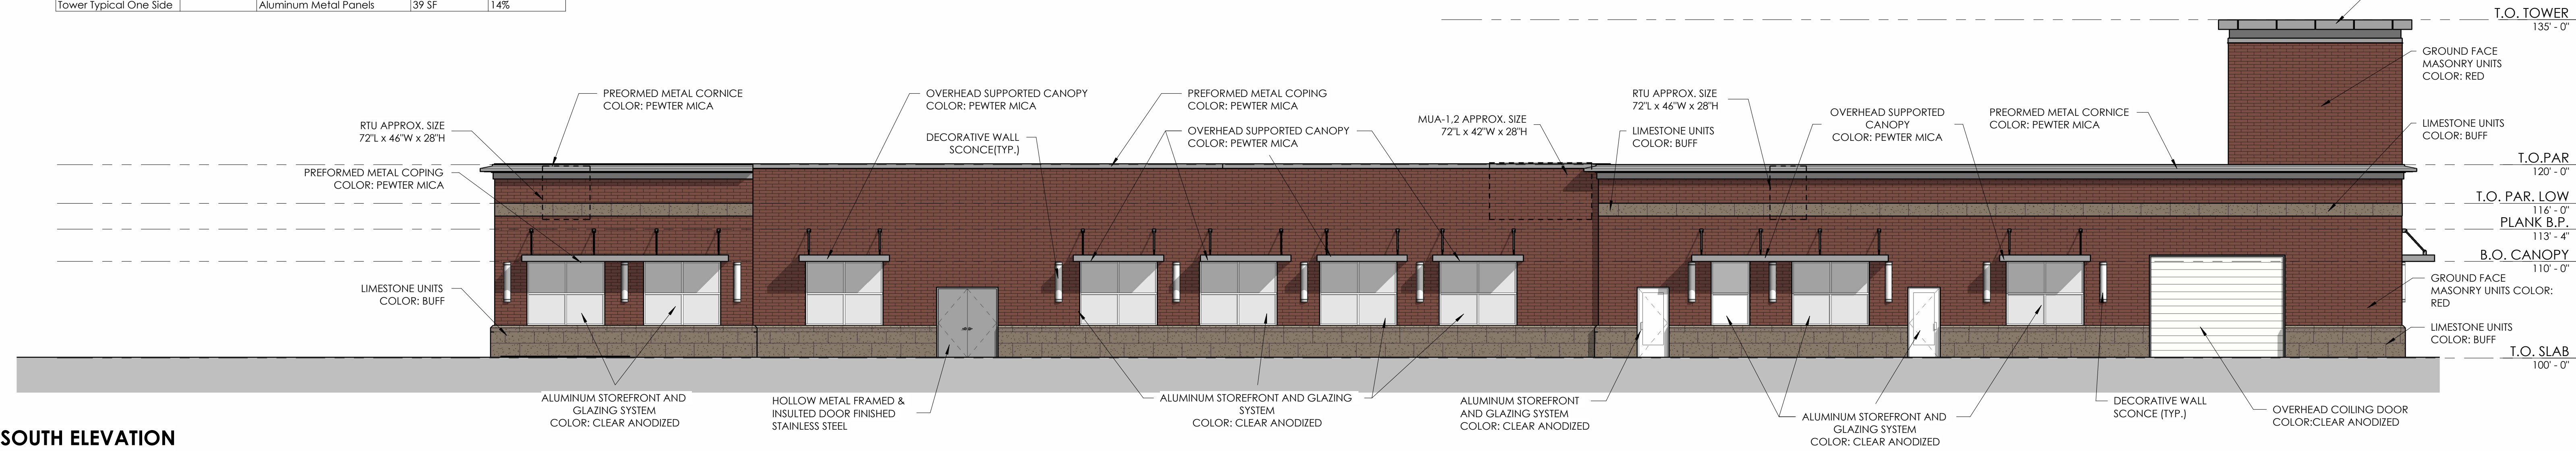

**SOUTH ELEVATION**

Material Percentage Schedule (NORTH Elevation)				
Elevation Mark	Full Elevation Area	Material Type	Material Area	Material Percentage
NORTH	3940 SF			
NORTH		BRICK	2271 SF	58%
NORTH		Limestone	794 SF	20%
NORTH		Doors/Windows	673 SF	17%
NORTH		Metal Coping	202 SF	5%
Tower Typical One Side	282 SF			
Tower Typical One Side		Thin Brick Veneer	242 SF	86%
Tower Typical One Side		Aluminum Metal Panels	39 SF	14%

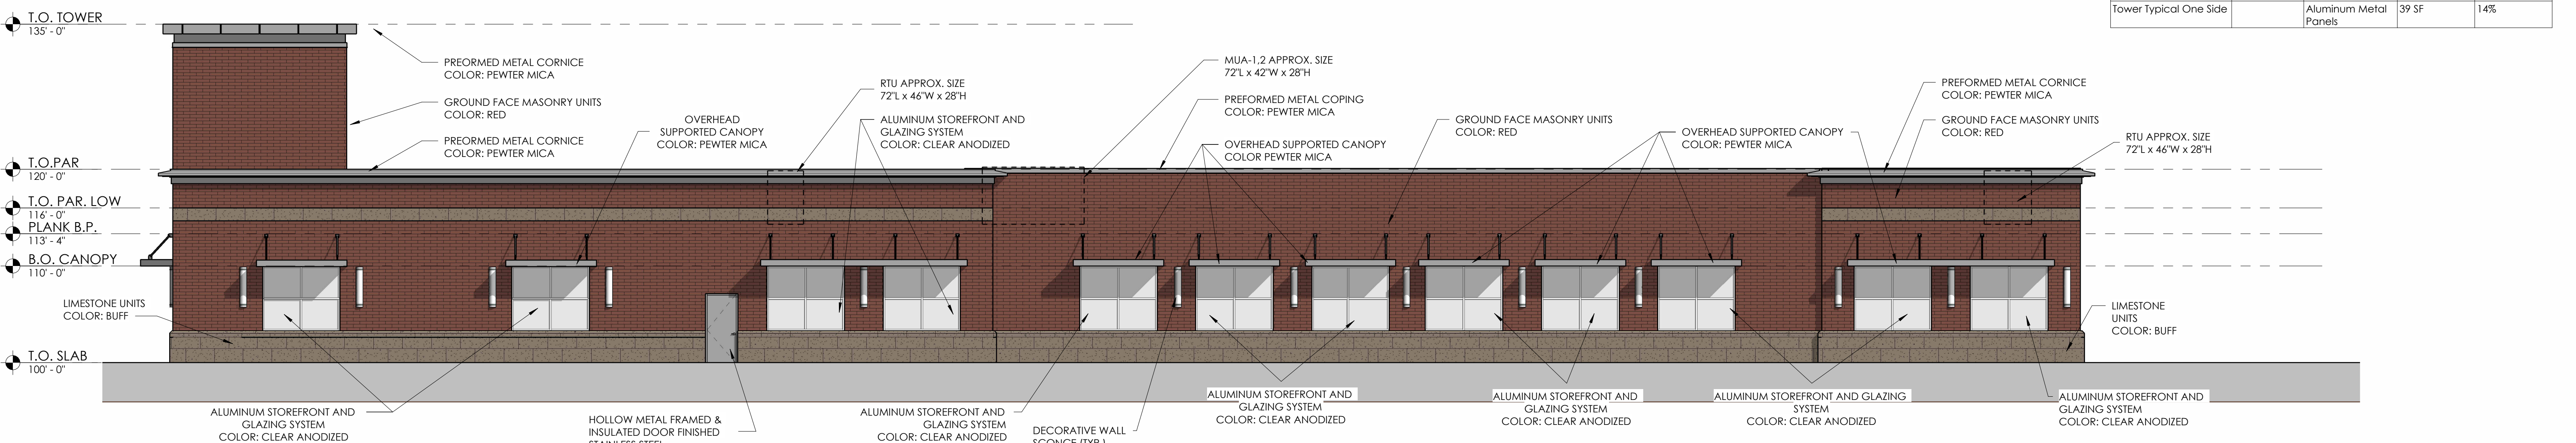

**NORTH ELEVATION**




# CREW CARWASH - BUILDING ELEVATIONS

CREW CARWASH, INC  
 US 40 & VENTURA BLVD  
 PLAINFIELD, IN 46168


02/13/2026  
 PRO2025  
 1/8" = 1'-0"




Solutions by Design Since 1937

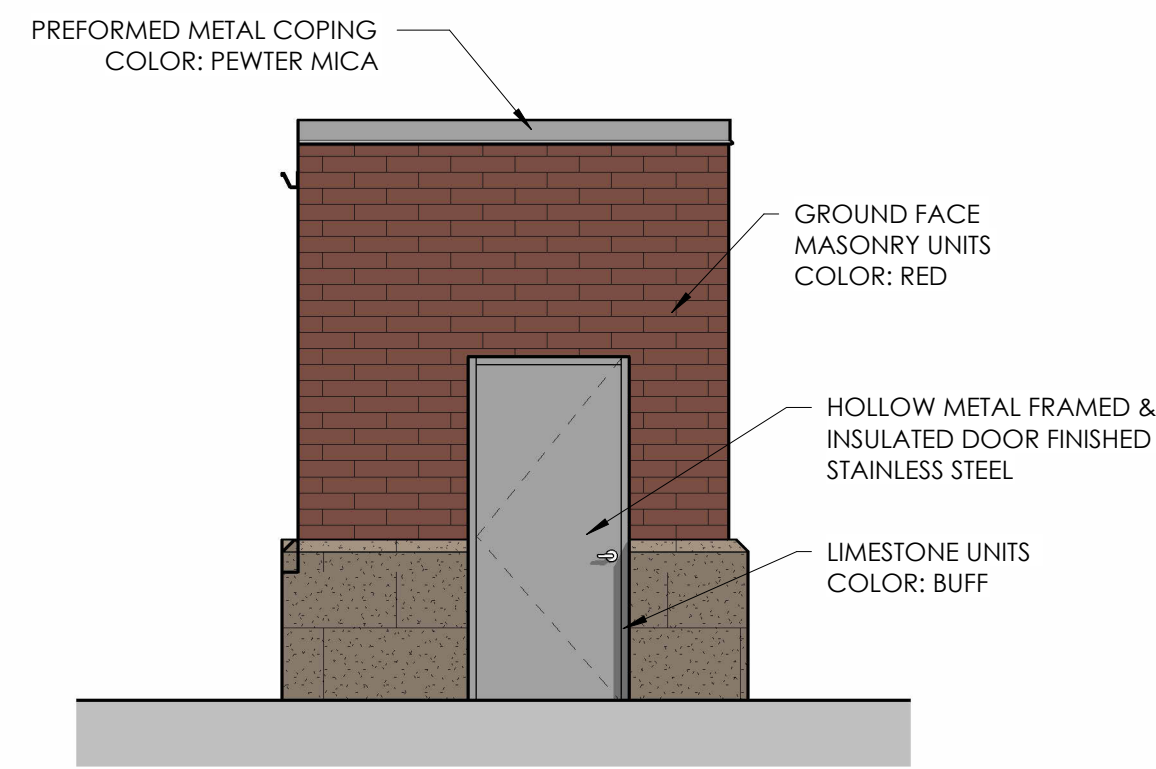


**4 SIDE MAT WASH ELEVATION**  
1/4" = 1'-0"

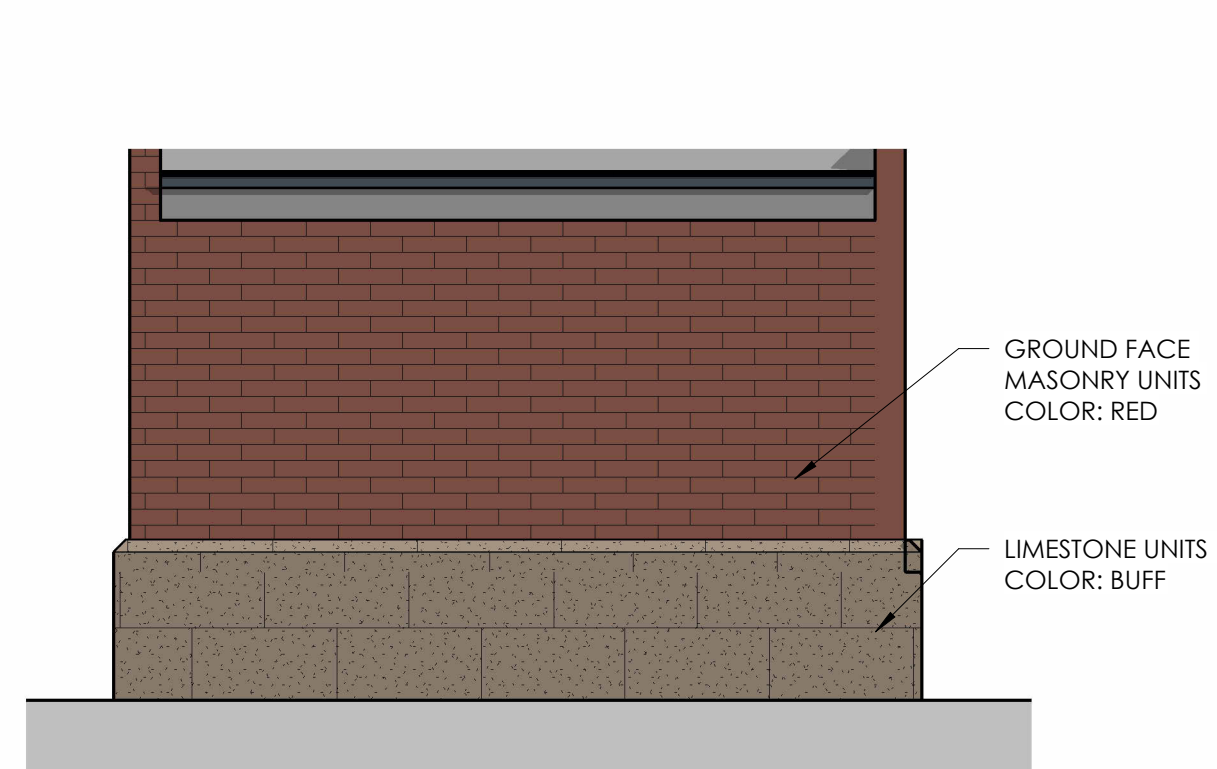


**3 BACK MAT WASH ELEVATION**  
1/4" = 1'-0"

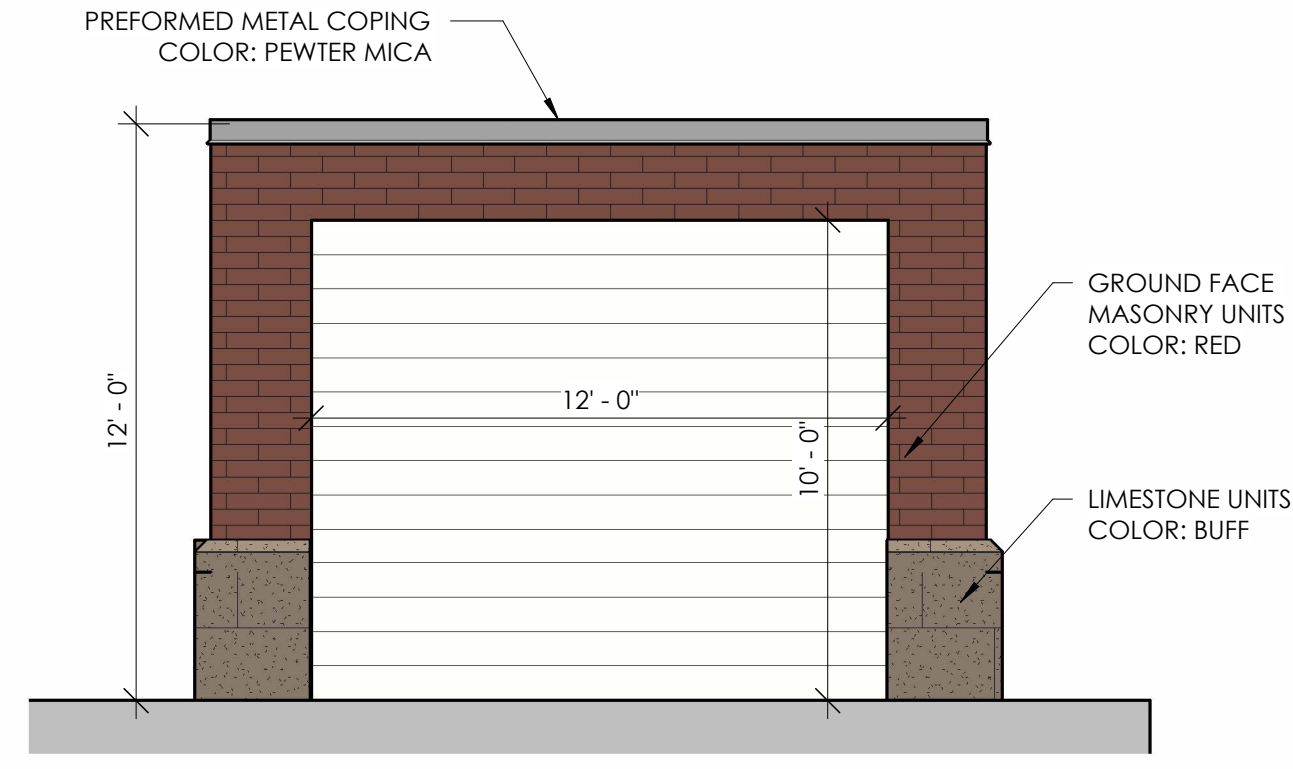


**2 FRONT MAT WASH ELEVATION**  
1/4" = 1'-0"

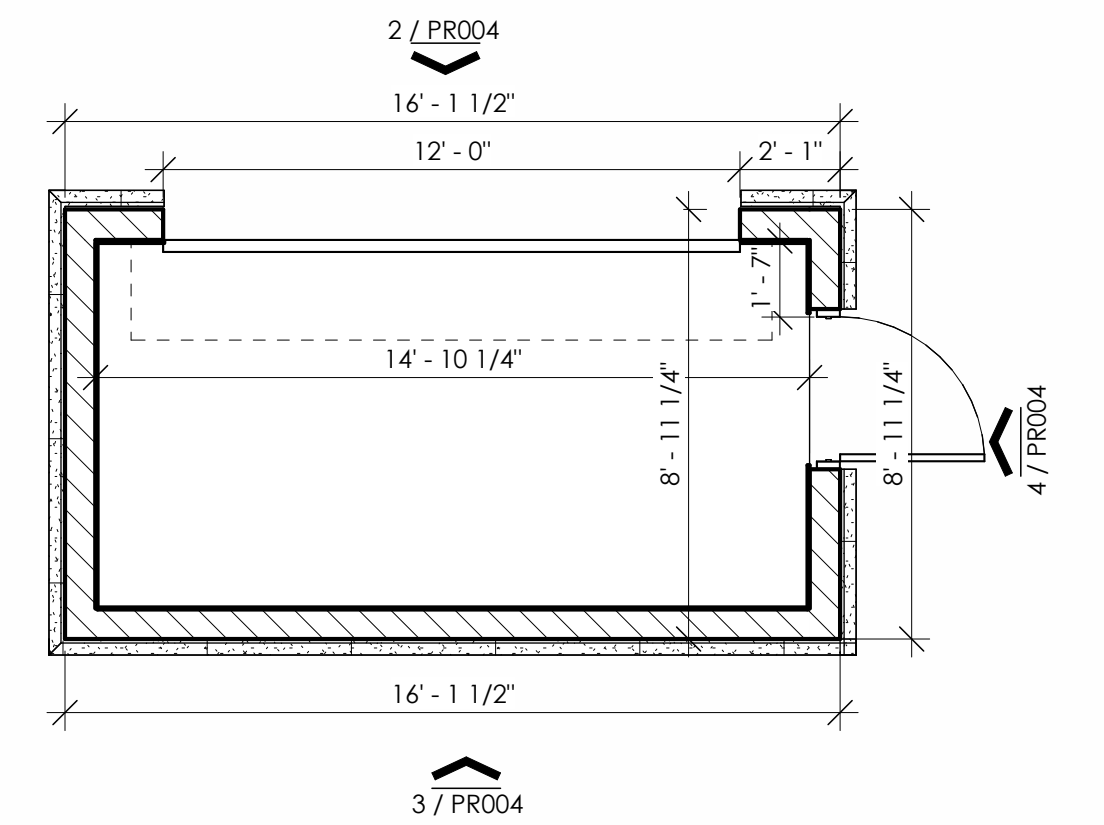


**1 MAT WASH FLOOR PLAN**  
1/4" = 1'-0"

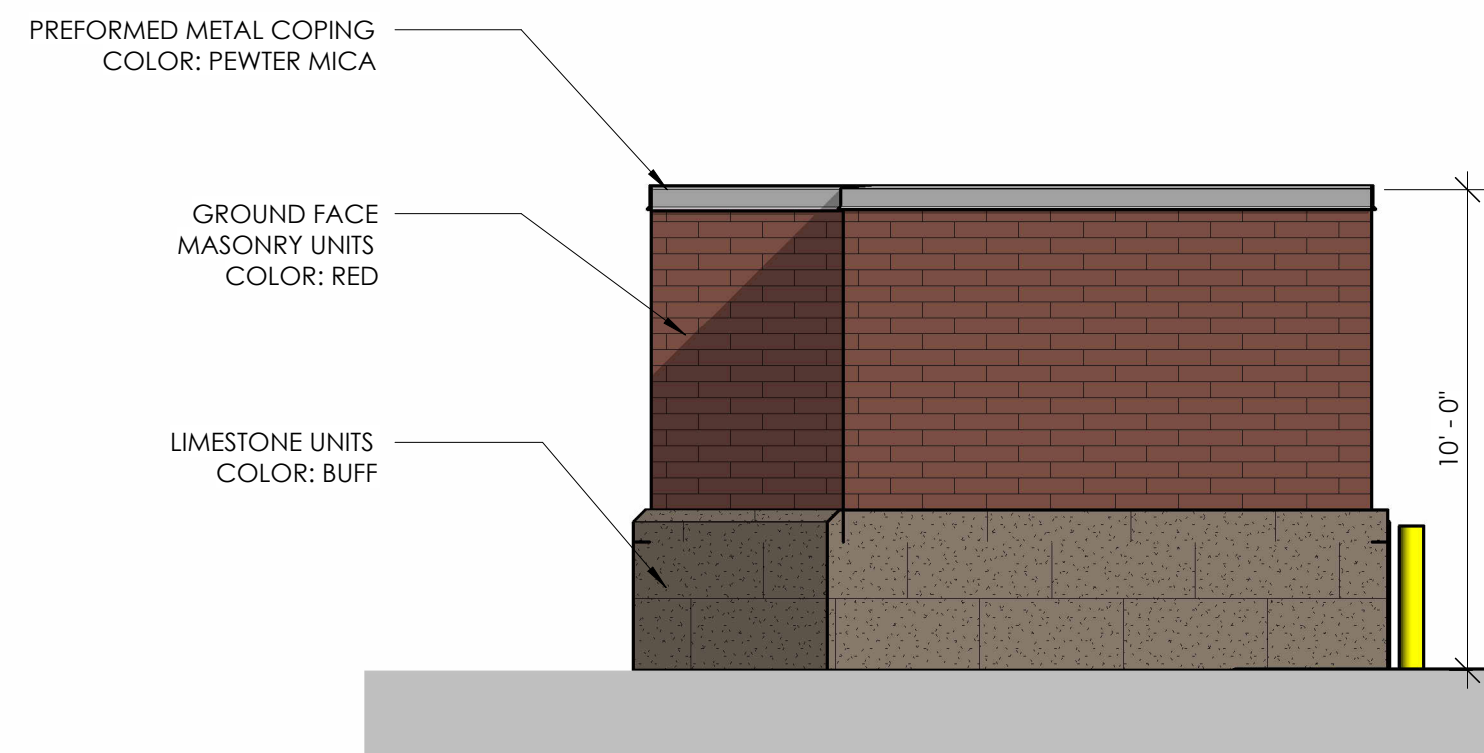


**7 EAST TRASH ENCLOSURE ELEVATION**  
1/4" = 1'-0"

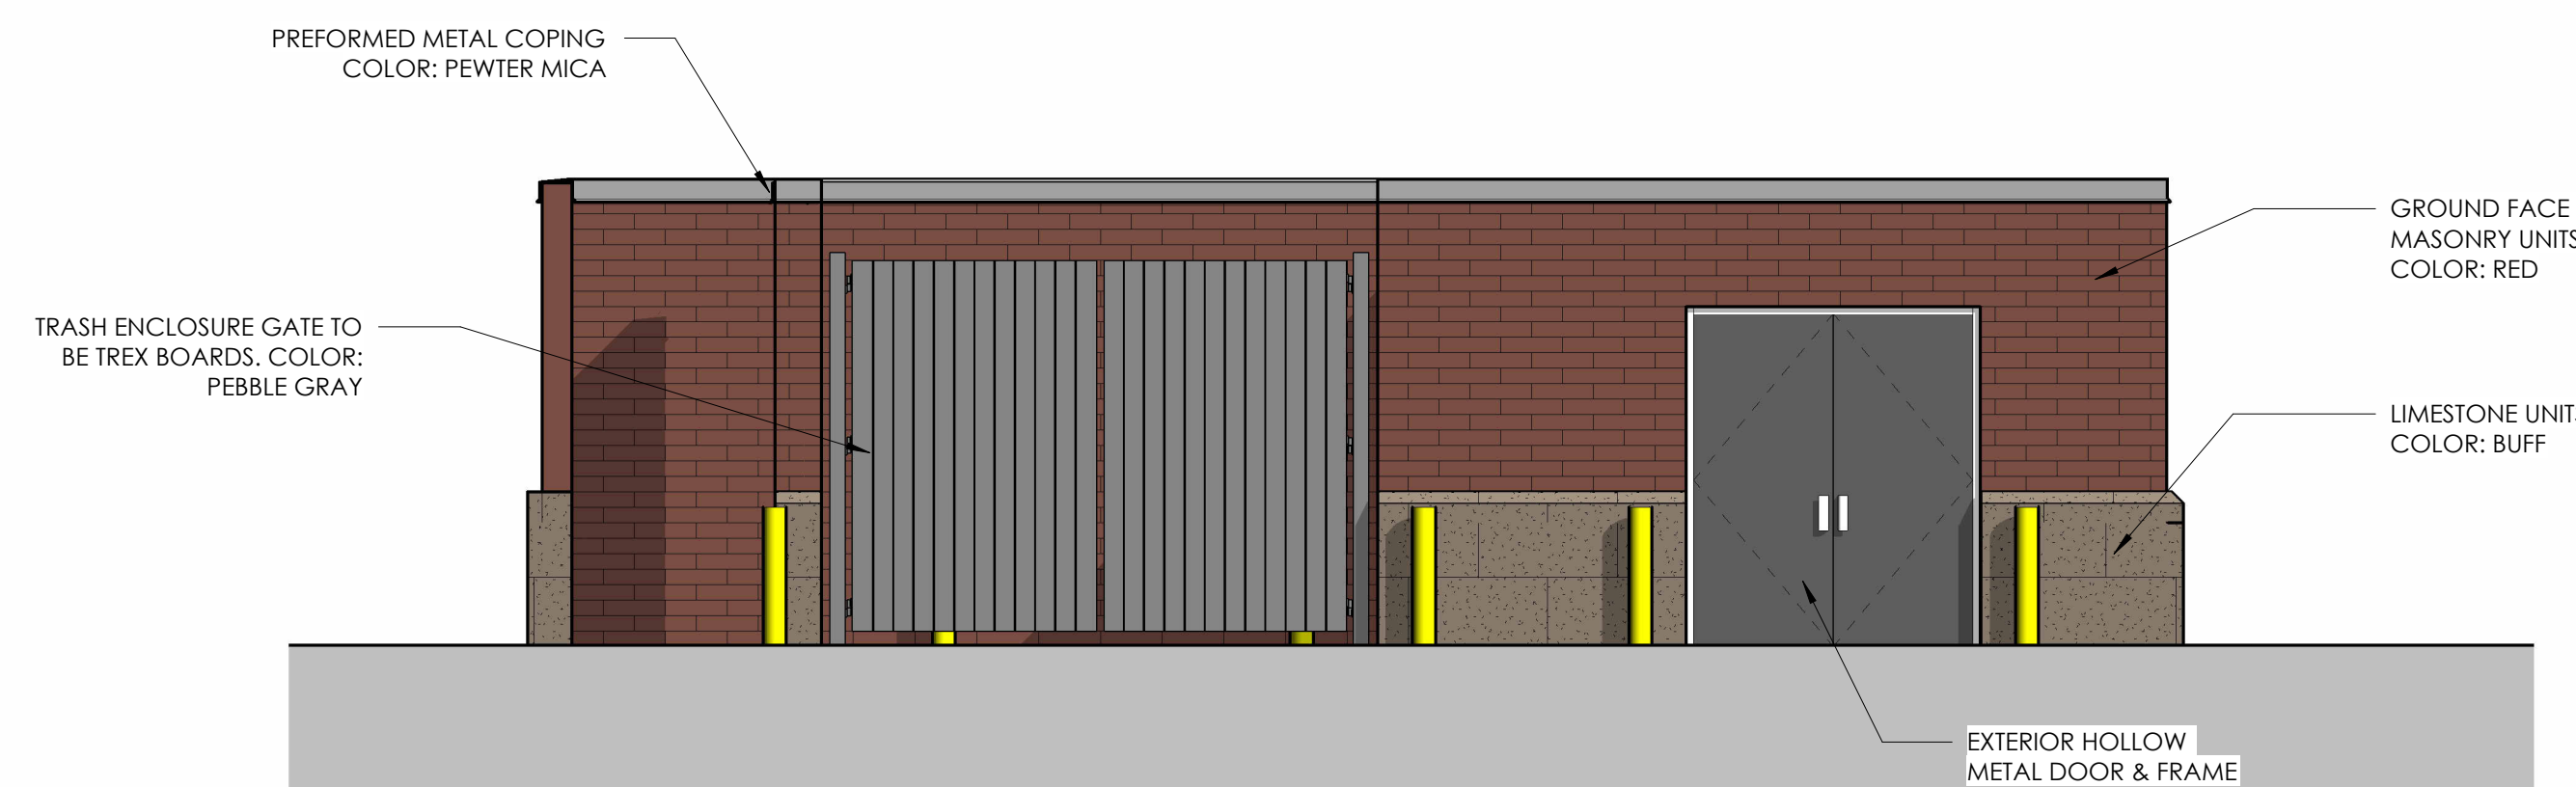

**6 NORTH TRASH ENCLOSURE ELEVATION**  
1/4" = 1'-0"

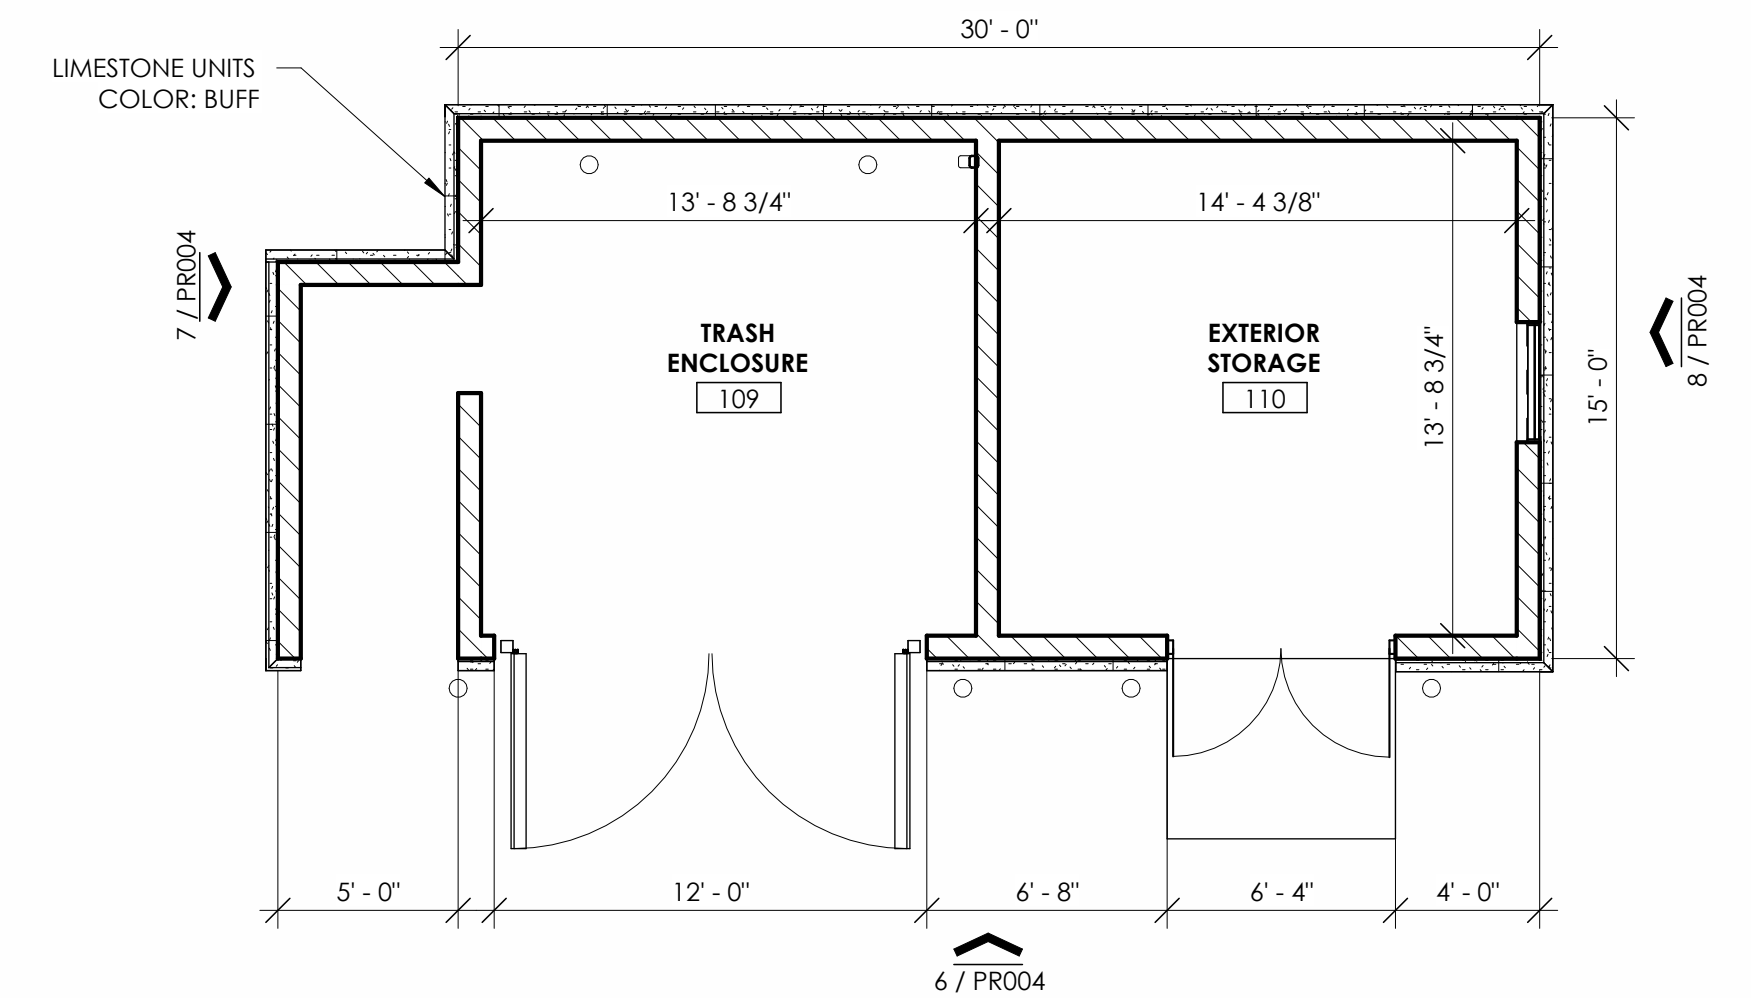

**5 TRASH/ENCLOSURE FLOOR PLAN**  
3/16" = 1'-0"

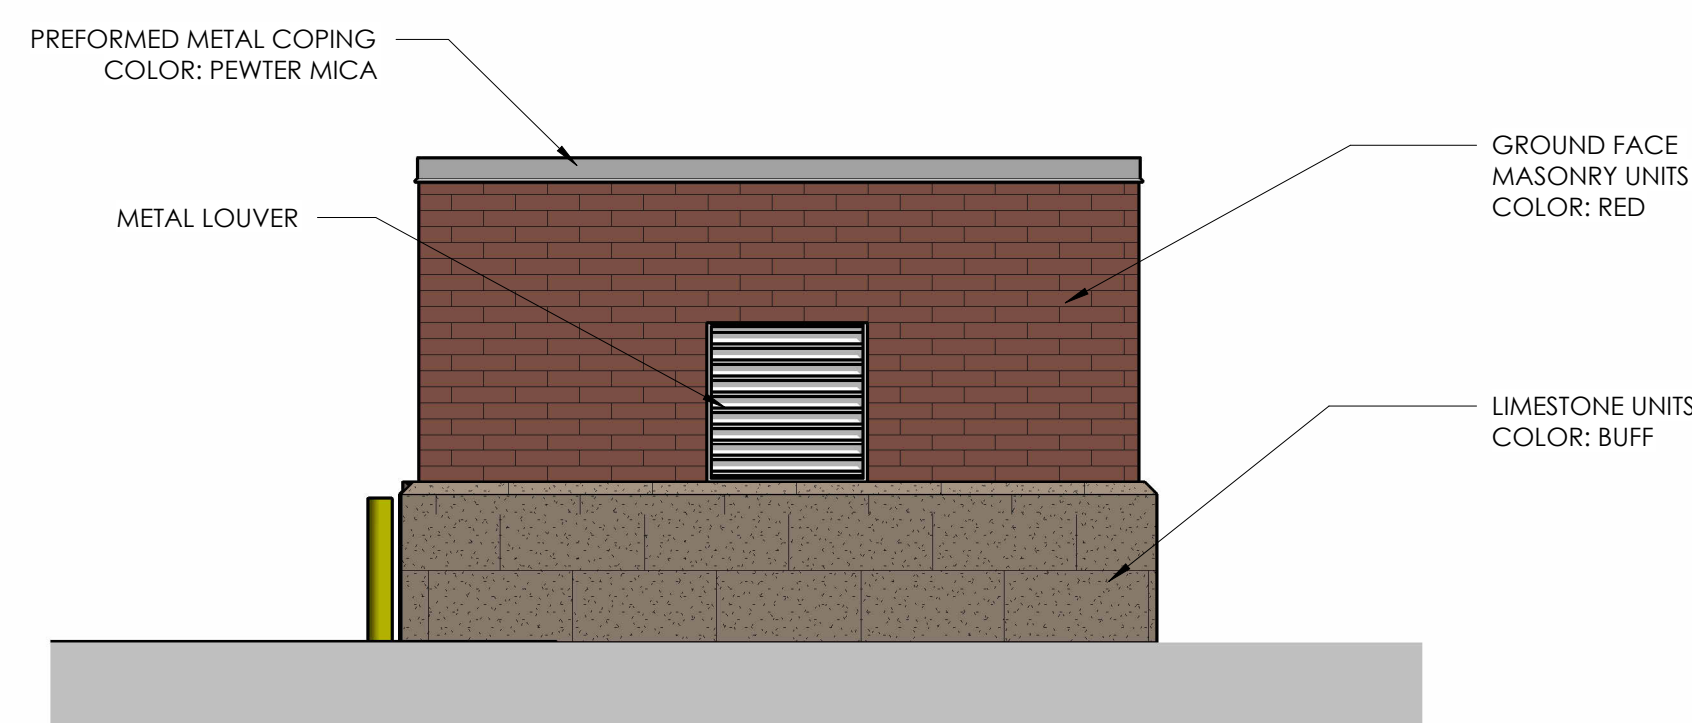

**8 WEST TRASH ENCLOSURE ELEVATION**  
1/4" = 1'-0"



# CREW CARWASH - MAT WASH/TRASH ENCLOSURE

CREW CARWASH, INC  
US 40 & VENTURA BLVD  
PLAINFIELD, IN 46168

02/13/2026  
PRO2025  
As indicated



Solutions by Design Since 1937



## CREW CARWASH - 3D VIEWS

CREW CARWASH, INC  
US 40 & VENTURA BLVD  
PLAINFIELD, IN 46168

02/13/2026  
PRO2025



Solutions by Design Since 1937



## CREW CARWASH - 3D VIEWS

CREW CARWASH, INC  
US 40 & VENTURA BLVD  
PLAINFIELD, IN 46168

02/13/2026  
PRO2025



Solutions by Design Since 1937