

OVERALL FLOOR PLAN

1/16" = 1'-0" (24x36)



Airwest Lot G Spec. Building







03 JANUARY 2023

REEVES ROAD & COLUMBIA ROAD - PLAINFIELD, IN

ARCHITECTURE®

7222 North Shadeland Avenue, #200
 Indianapolis, Indiana 46250
 317.806.1060
 FAX 317.806.1061

© 2022 JRA ARCHITECTURE #21709-Y

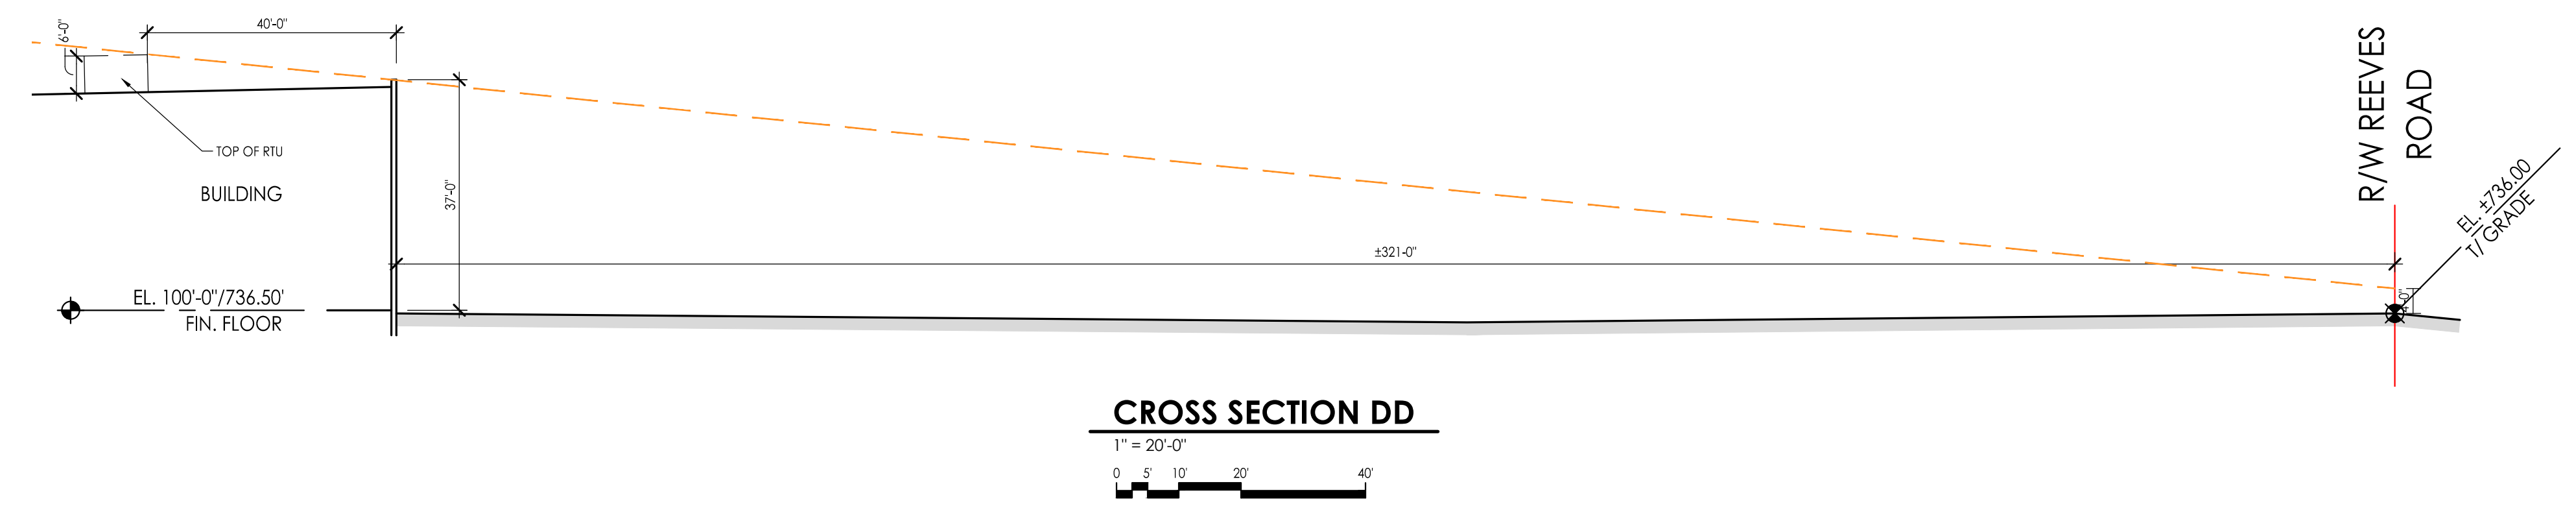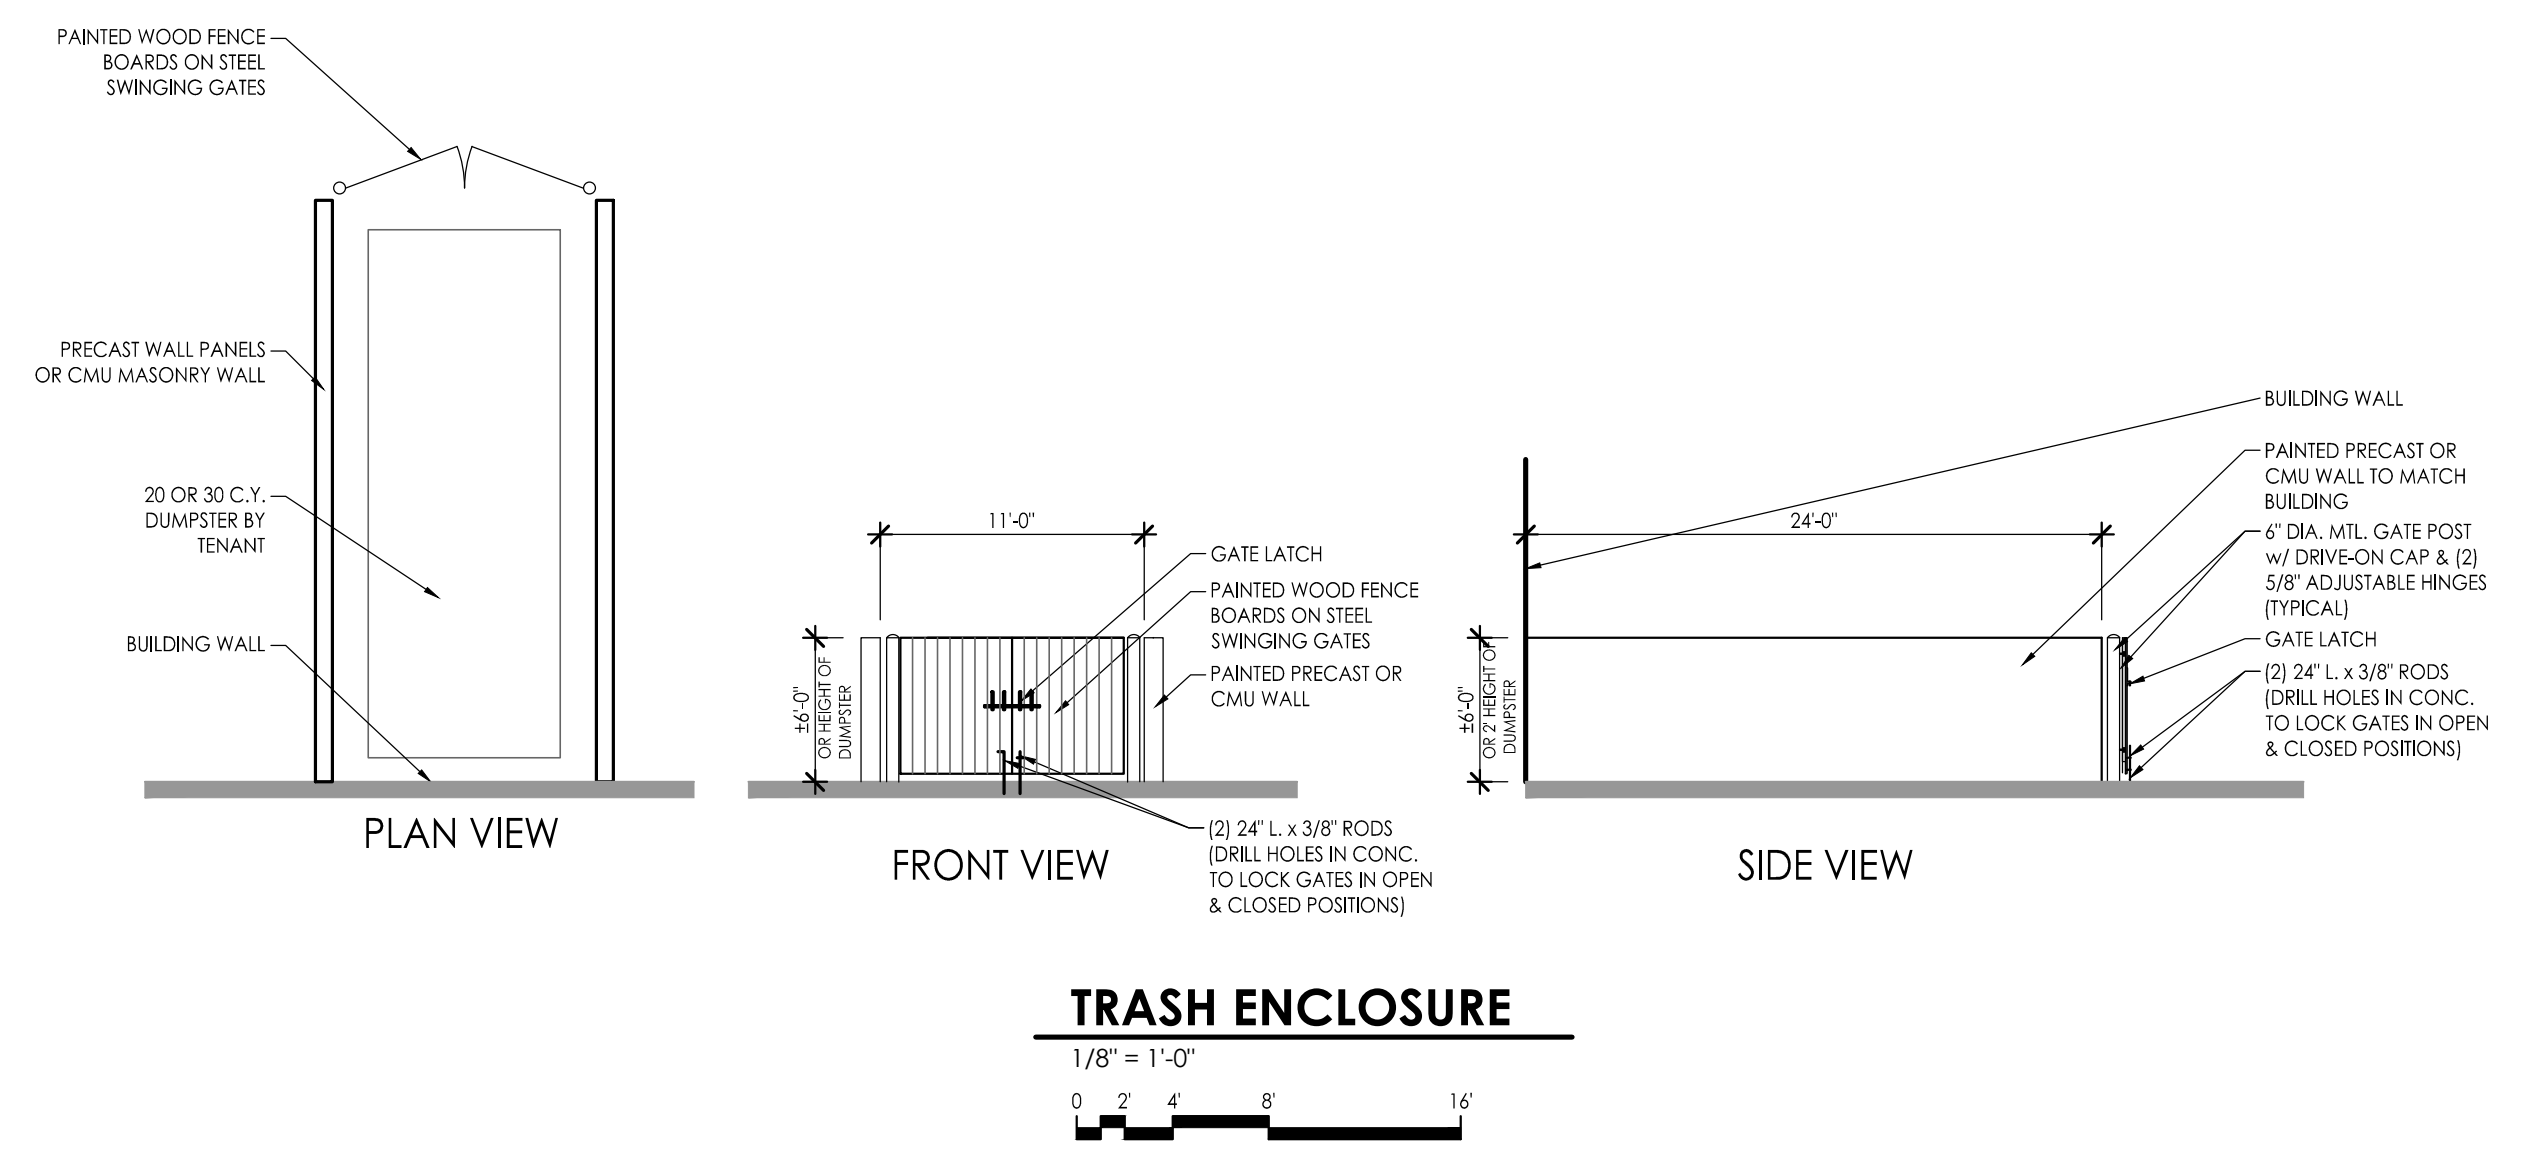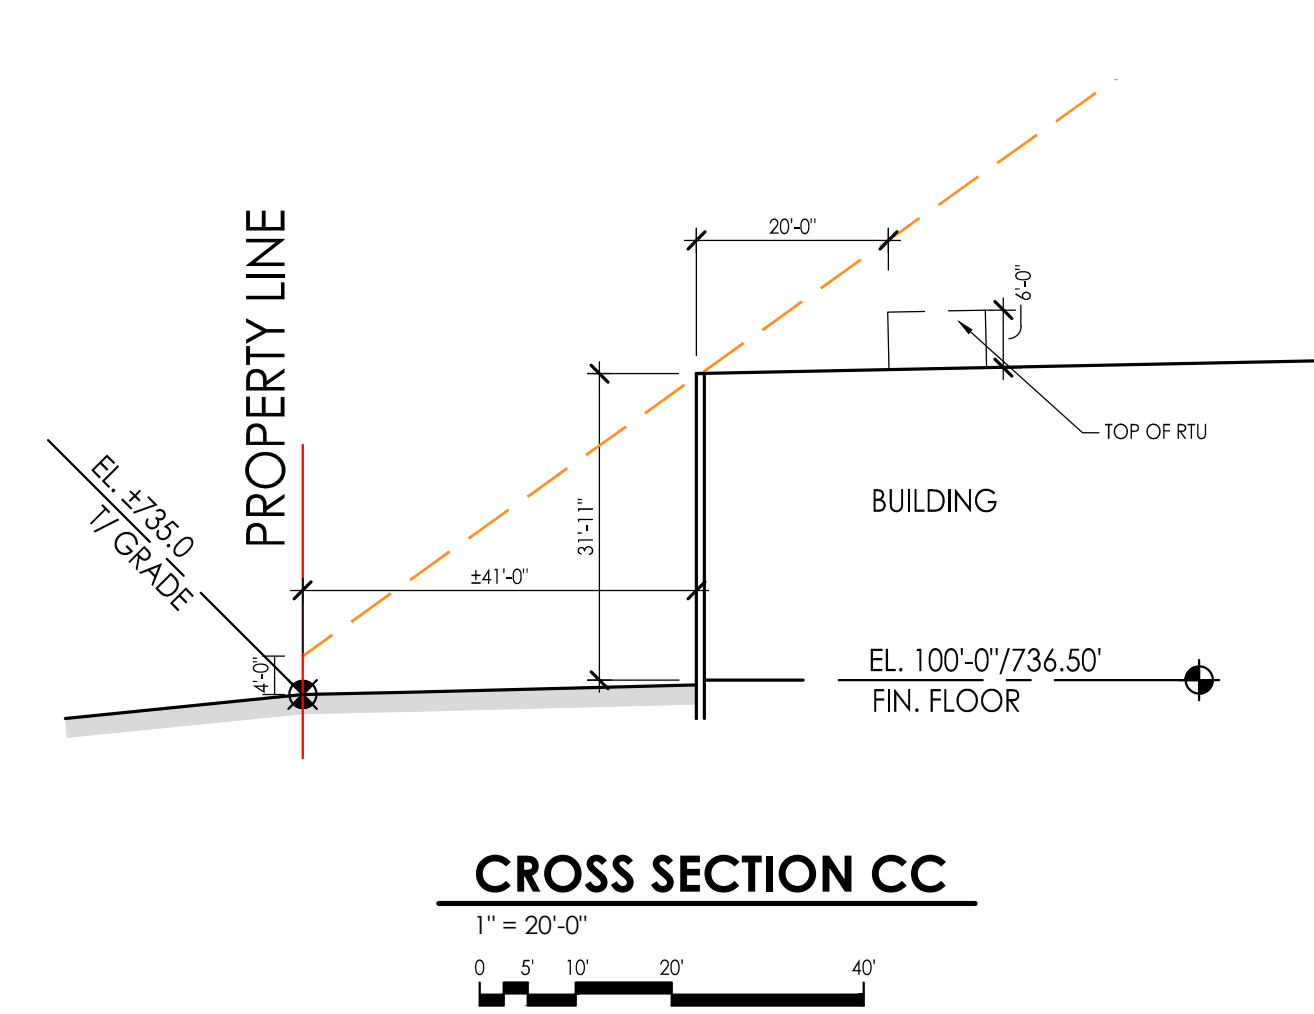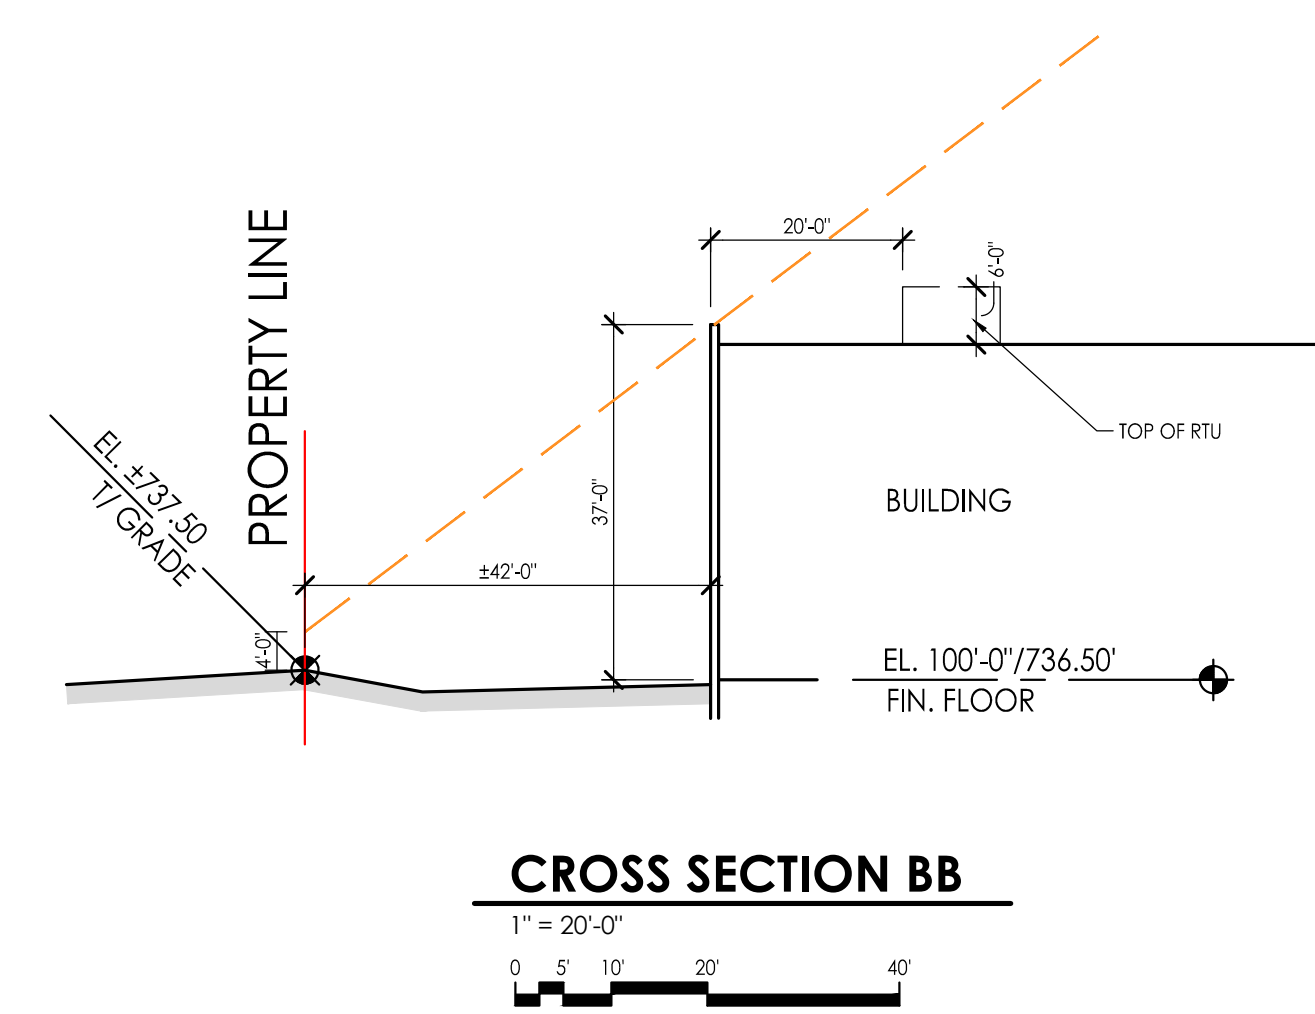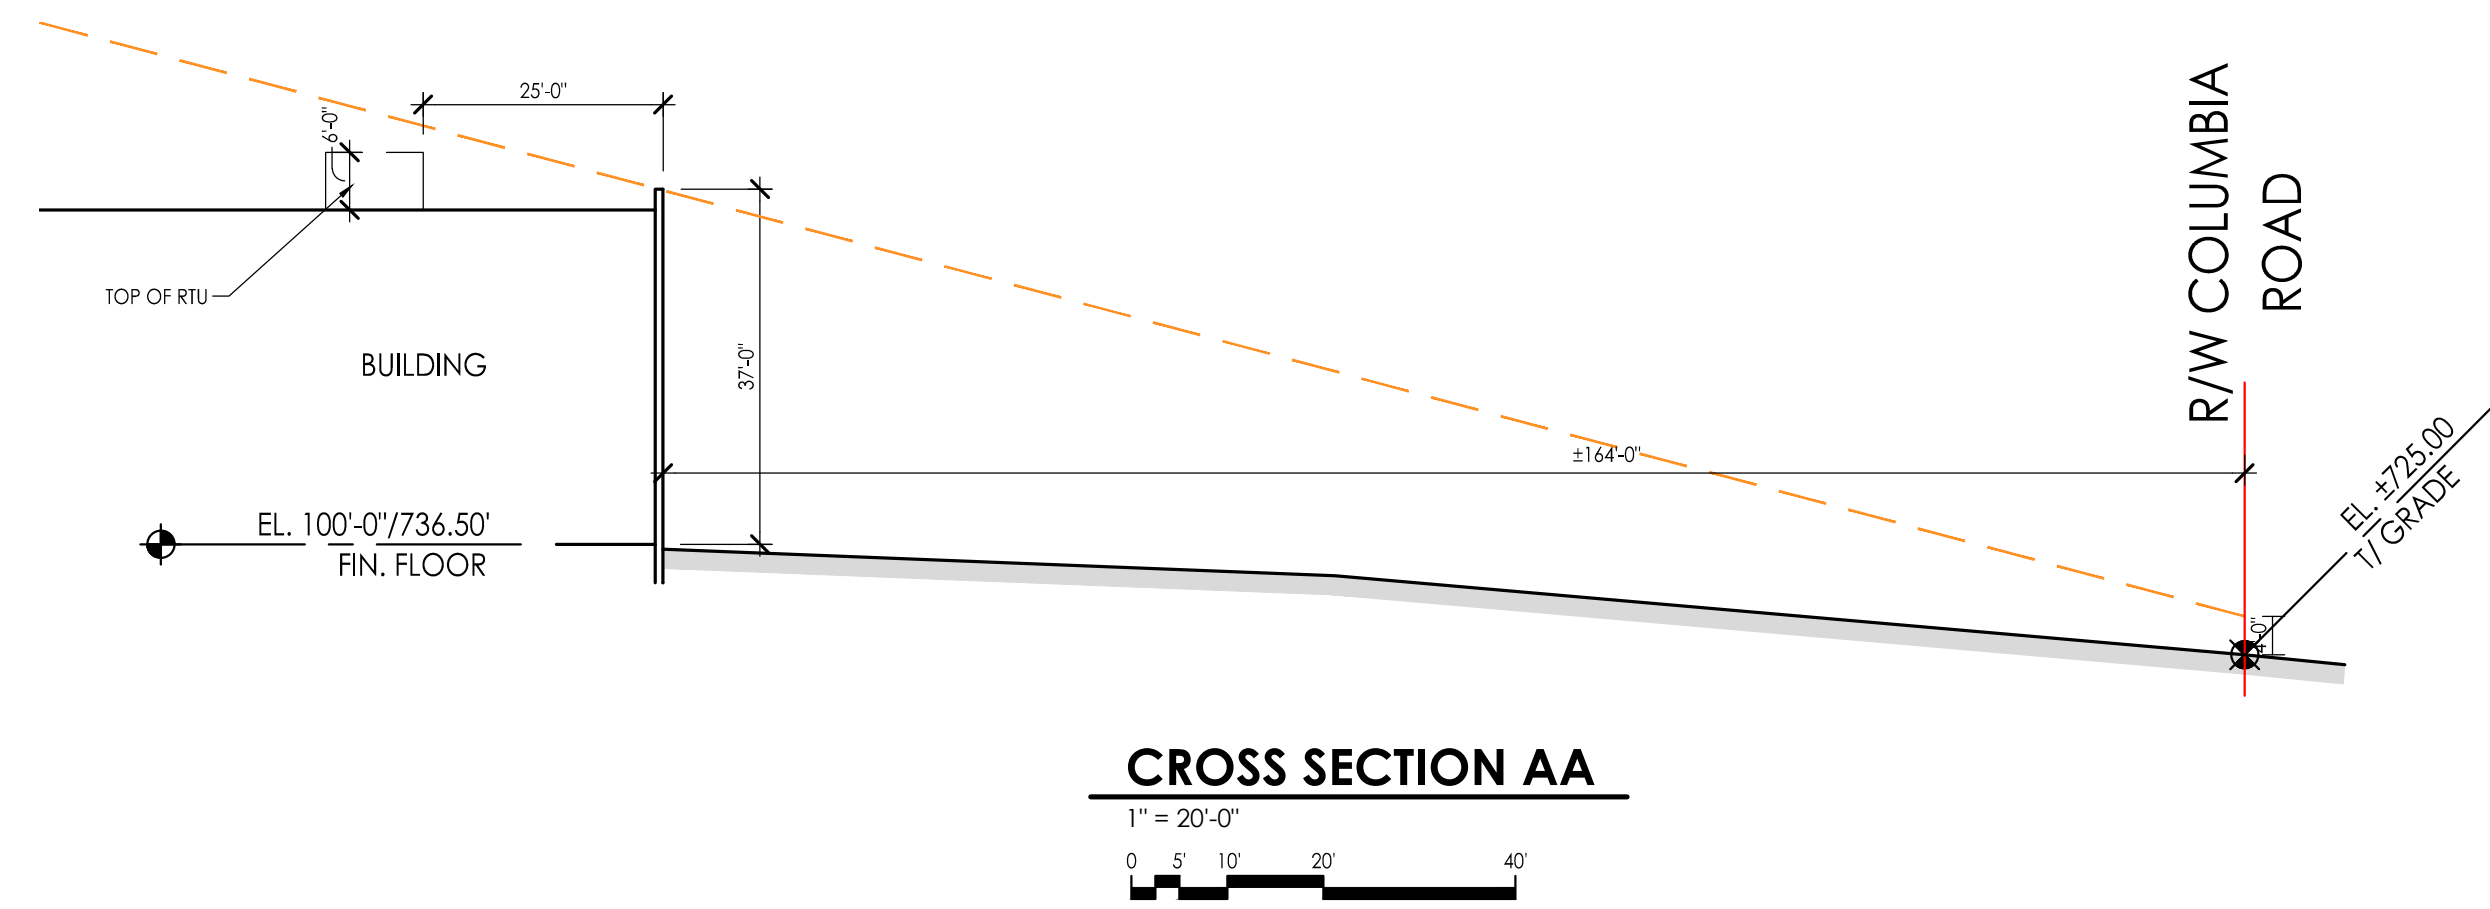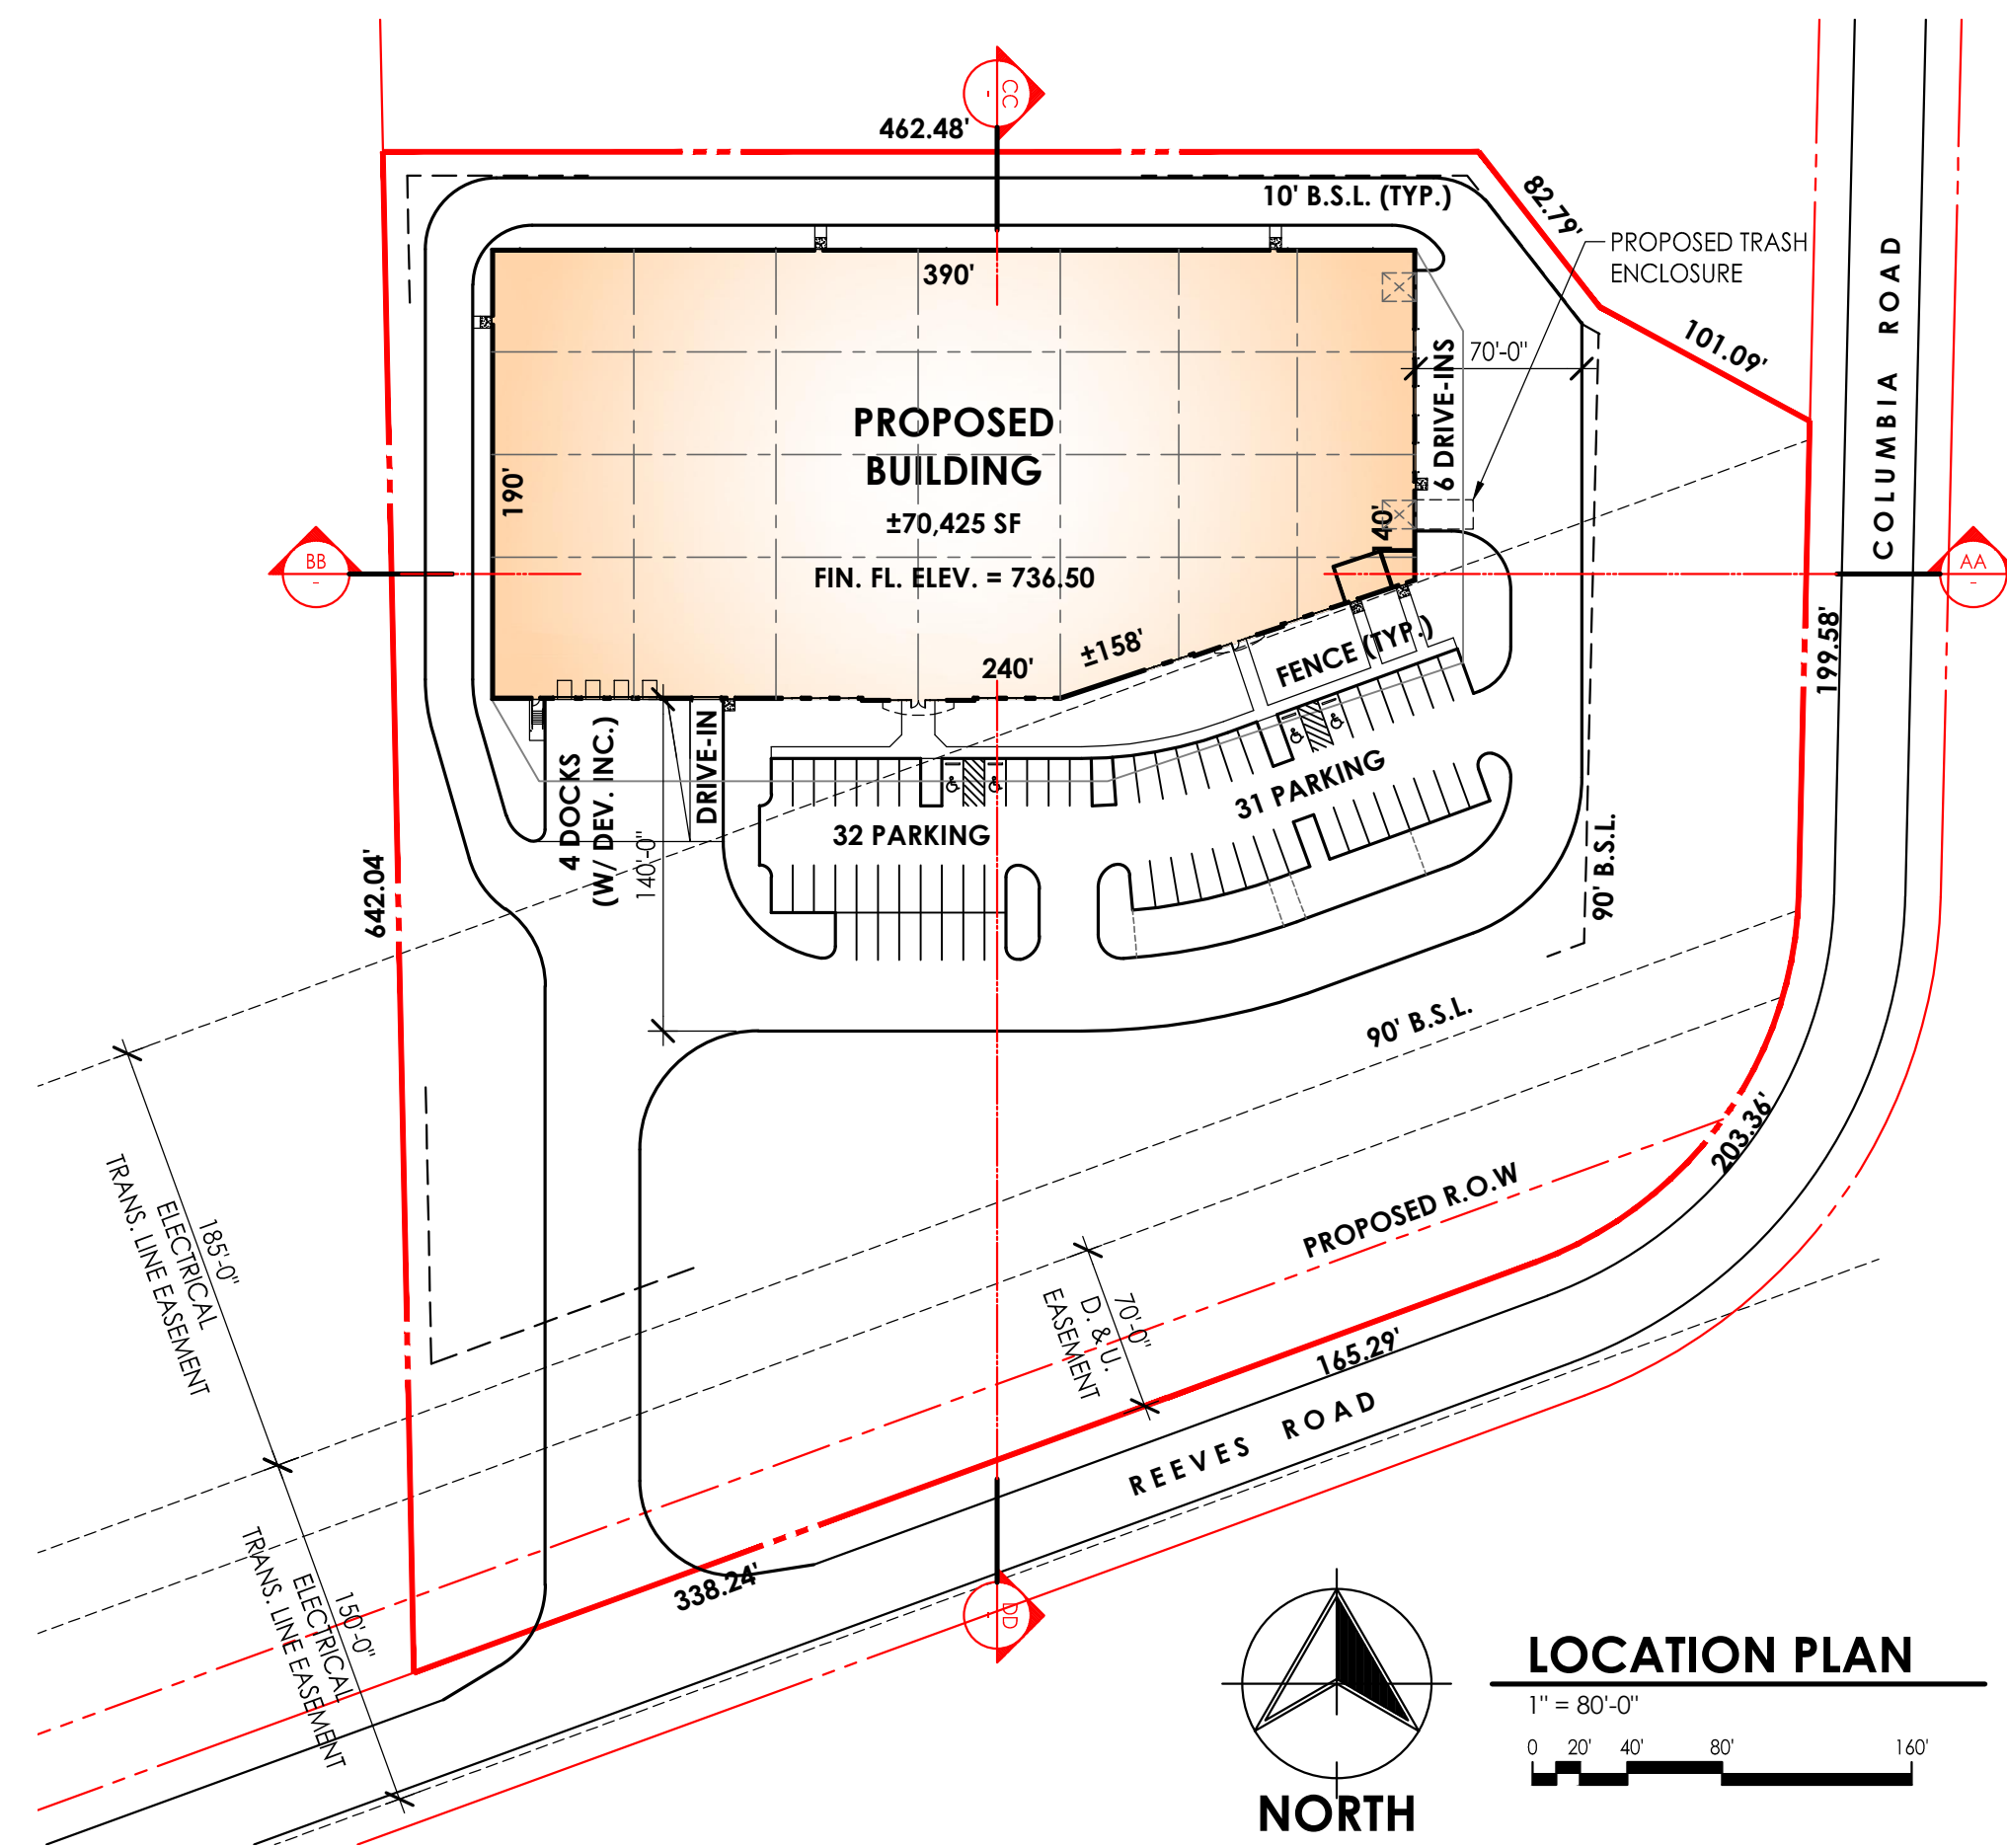

Airwest Lot G Spec. Building

03 JANUARY 2023


REEVES ROAD & COLUMBIA ROAD - PLAINFIELD, IN



7222 North Shadeland Avenue, #200
 Indianapolis, Indiana 46250
 317.804.1060
 FAX 317.804.1061
 © 2022 JRA ARCHITECTURE #21709-Y

EXTERIOR COLOR SCHEDULE

ITEM	MFG.	COLOR
CONCRETE WALL PANELS		
COLOR A	SHERWIN-WILLIAMS	SW6000 - SNOWFALL
COLOR B	SHERWIN-WILLIAMS	SW6258 - TRICORN BLACK
COLOR C	SHERWIN-WILLIAMS	SW6003 - PROPER GRAY
ALUM. WINDOW & DOOR FR.	MANUFACTURERS STANDARD	CLEAR ANODIZED
GLASS	PPG	SOLARBAN 40 (2) SOLAR GRAY
CANOPY FASCIA - EFS	SHERWIN-WILLIAMS	SW6258 - TRICORN BLACK
CANOPY SOFFIT - EFS	SHERWIN-WILLIAMS	SW6258 - TRICORN BLACK
HOLLOW METAL DOORS	SHERWIN-WILLIAMS	MATCH ADJACENT FIELD COLOR
HOLLOW METAL FRAMES	SHERWIN-WILLIAMS	MATCH ADJACENT FIELD COLOR
OVERHEAD DOORS	MANUFACTURERS STANDARD	WHITE
BUILDING / CANOPY COPING	UNA-CLAD	MATTE BLACK
STEEL BOLLARDS	MANUFACTURERS STANDARD	SAFETY YELLOW
EXTERIOR WALL MTD. LIGHTS	MANUFACTURERS STANDARD	WHITE

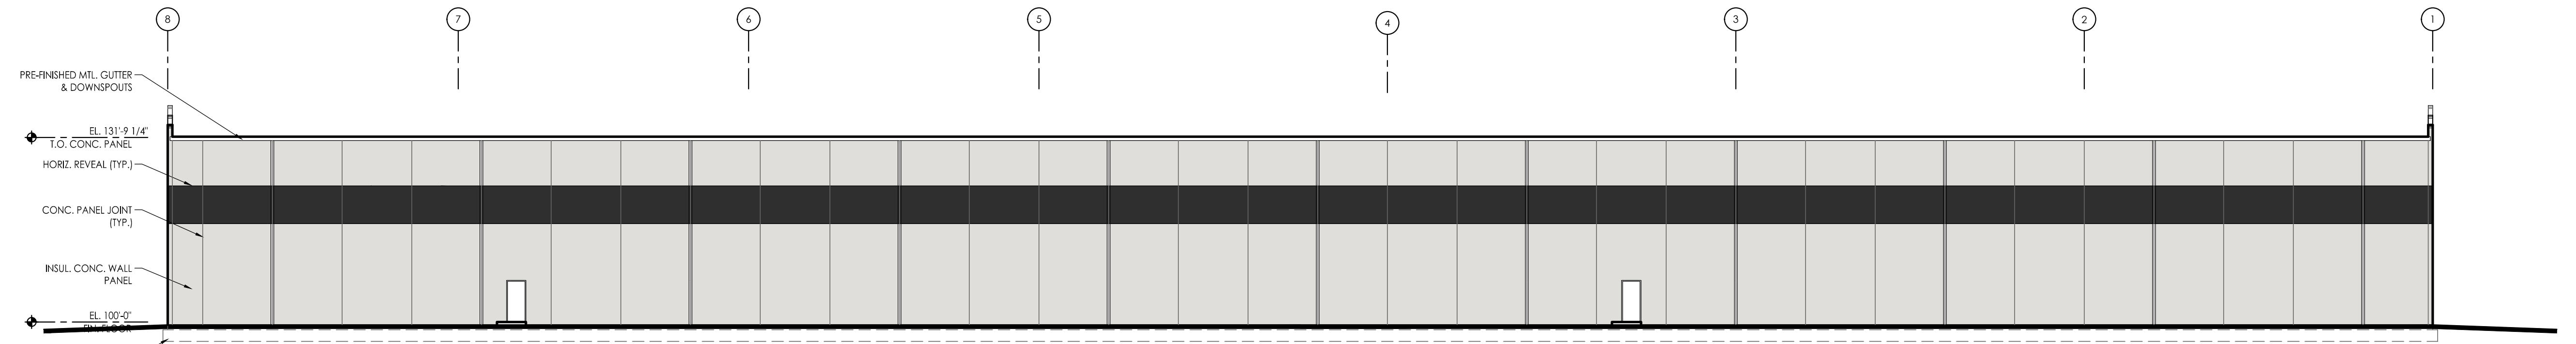


NORTH ELEVATION

1/16" = 1'-0" (24x36)



PRIMARY : SNOWFALL 9,602 SF = 79.2%
 SECONDARY : PROPER GRAY/TRICORN BLACK 2,535 SF = 20.8%
 NORTH TOTAL (EXCLUSIVE OF OPENINGS) : 12,137 SF = 100.0%

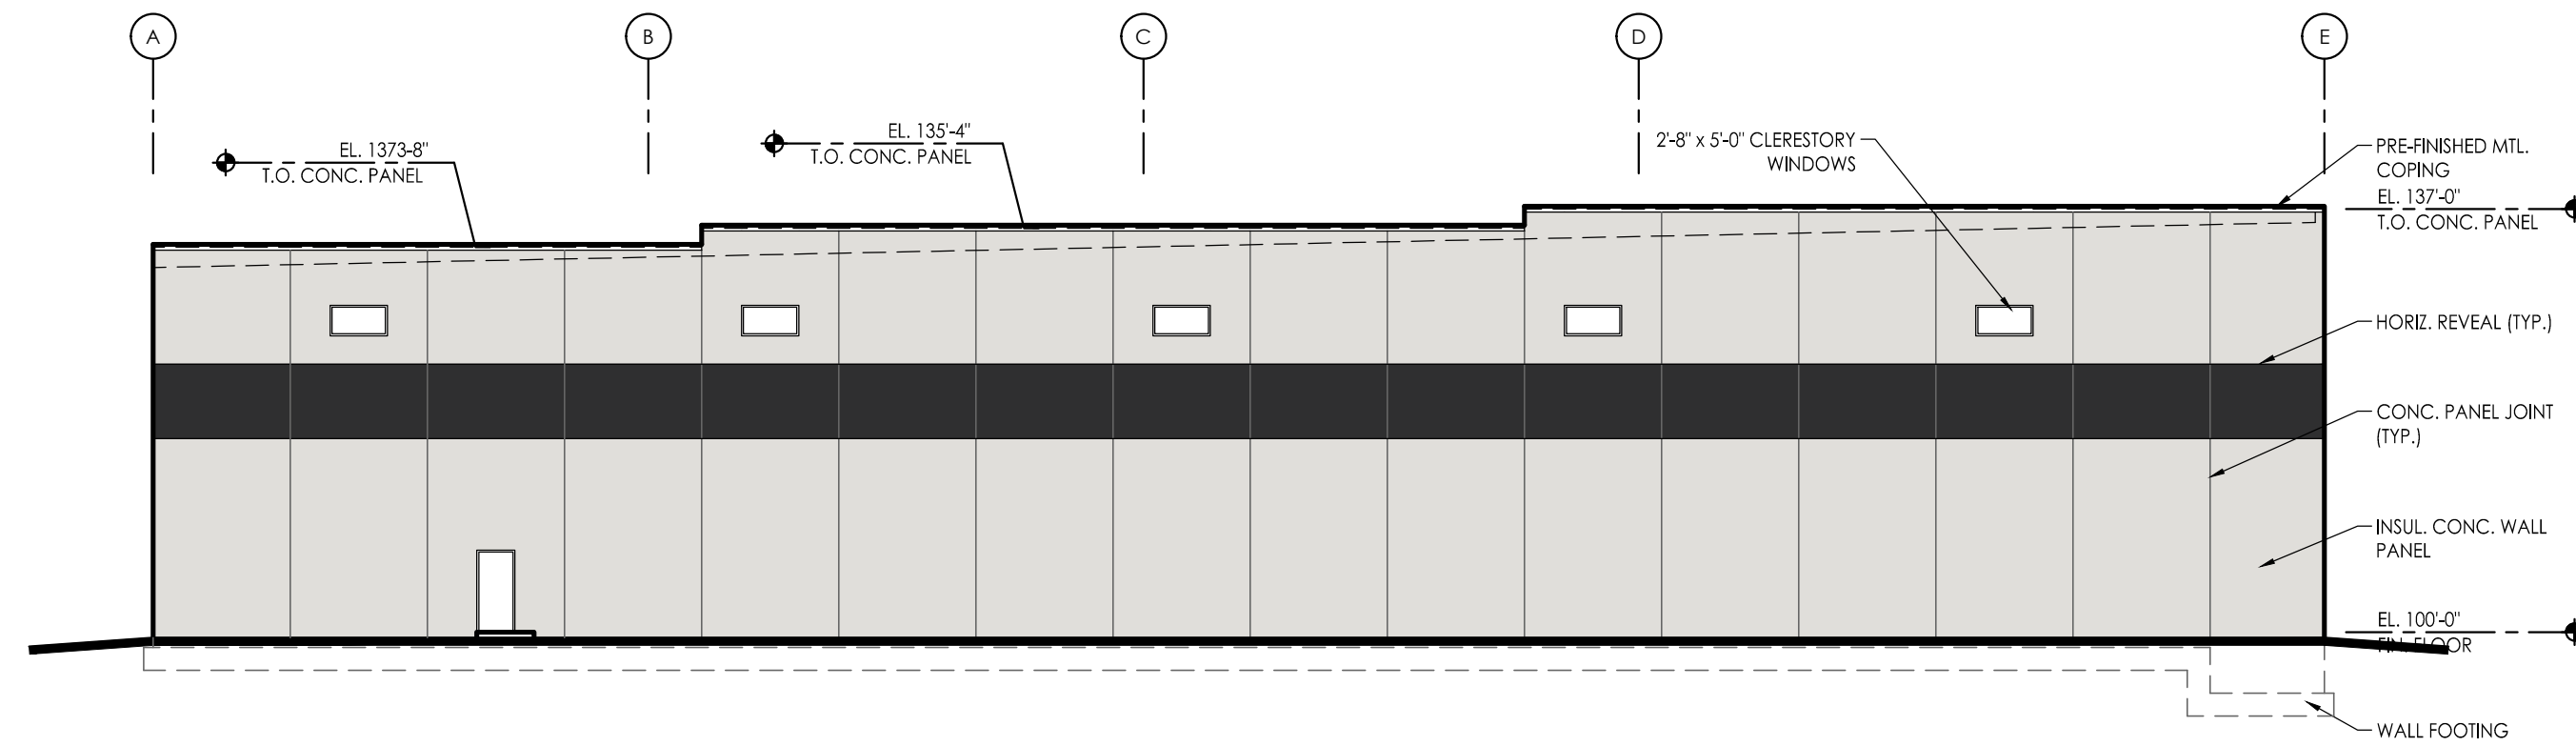


WEST ELEVATION

1/16" = 1'-0" (24x36)




PRIMARY : SNOWFALL 5,442 SF = 81.5%
 SECONDARY : PROPER GRAY/TRICORN BLACK 1,235 SF = 18.5%
 WEST TOTAL (EXCLUSIVE OF OPENINGS) : 6,677 SF = 100.0%

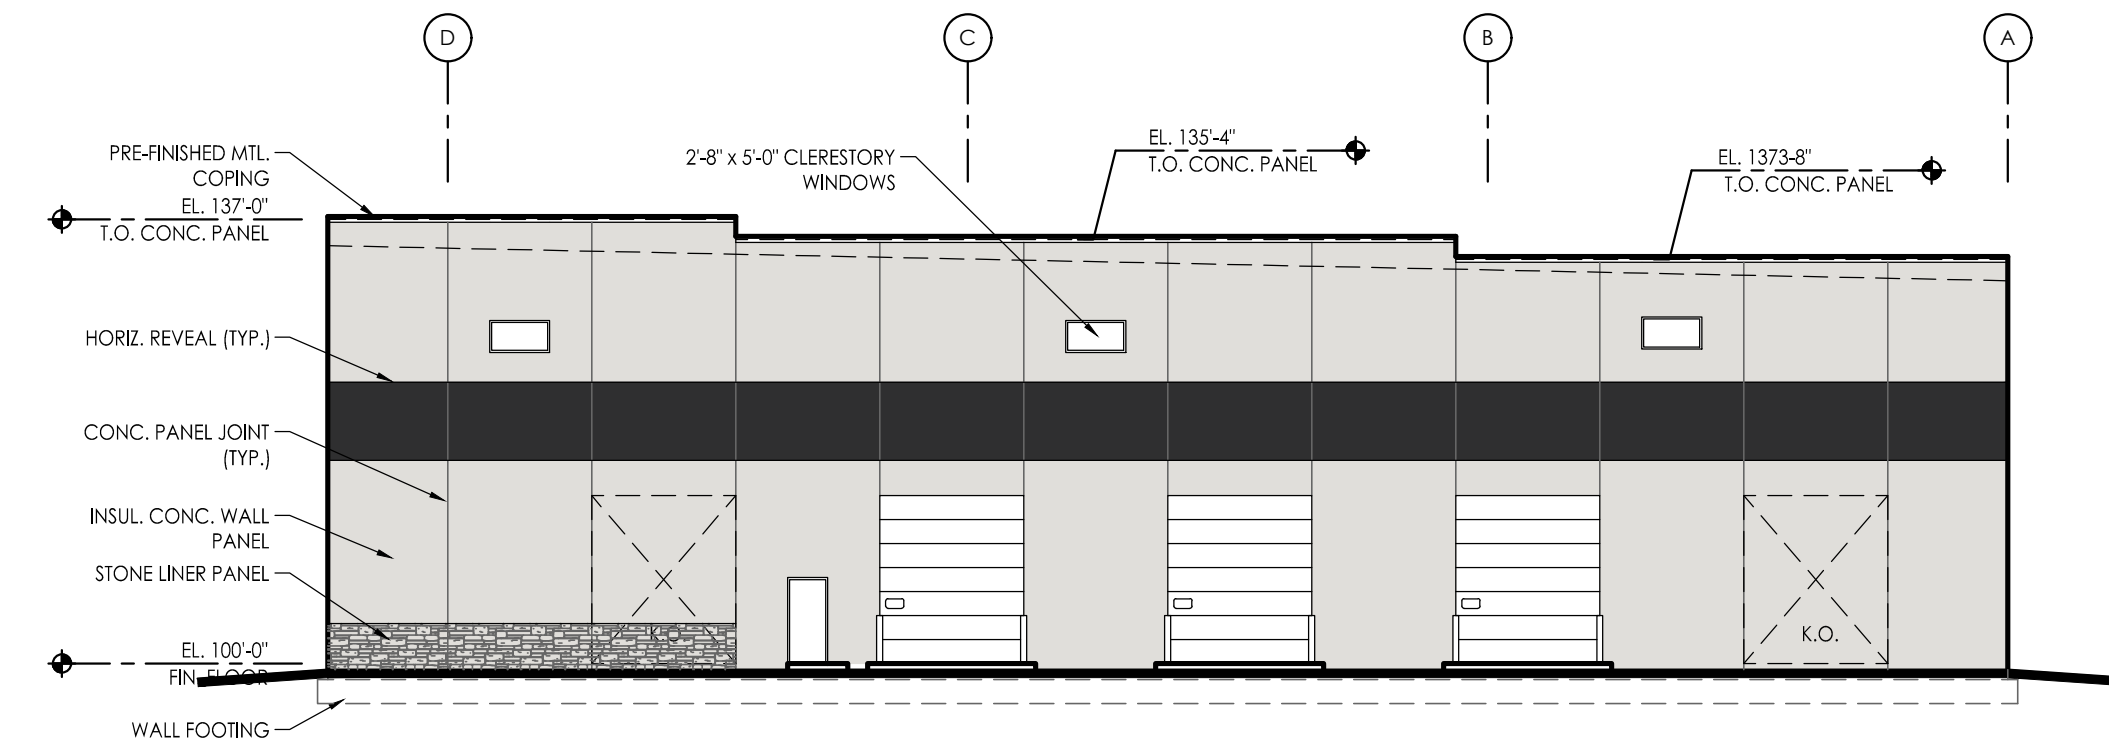


EAST ELEVATION

1/16" = 1'-0" (24x36)

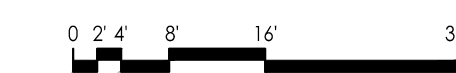

PRIMARY : SNOWFALL 3,453 SF = 79.2%
 SECONDARY : PROPER GRAY/TRICORN BLACK 910 SF = 20.8%
 EAST TOTAL (EXCLUSIVE OF OPENINGS) : 4,363 SF = 100.0%

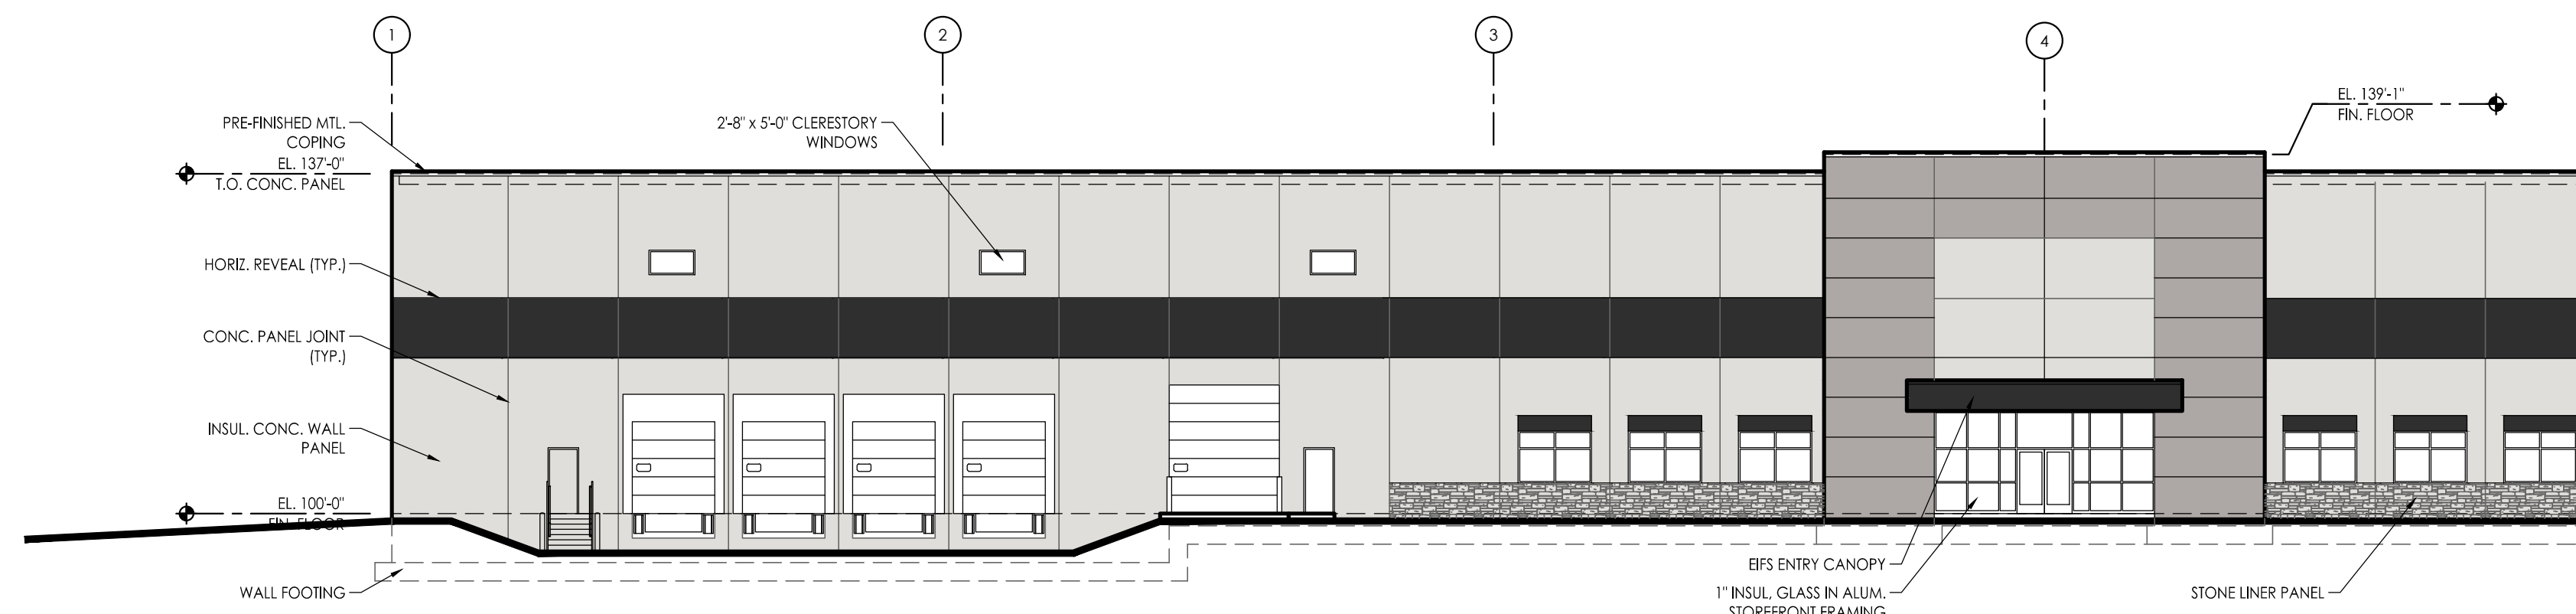


SOUTH ELEVATION

1/16" = 1'-0" (24x36)




PRIMARY : SNOWFALL 9,040 SF = 67.3%
 SECONDARY : PROPER GRAY/TRICORN BLACK 4,391 SF = 32.7%
 SOUTH TOTAL (EXCLUSIVE OF OPENINGS) : 13,431 SF = 100.0%

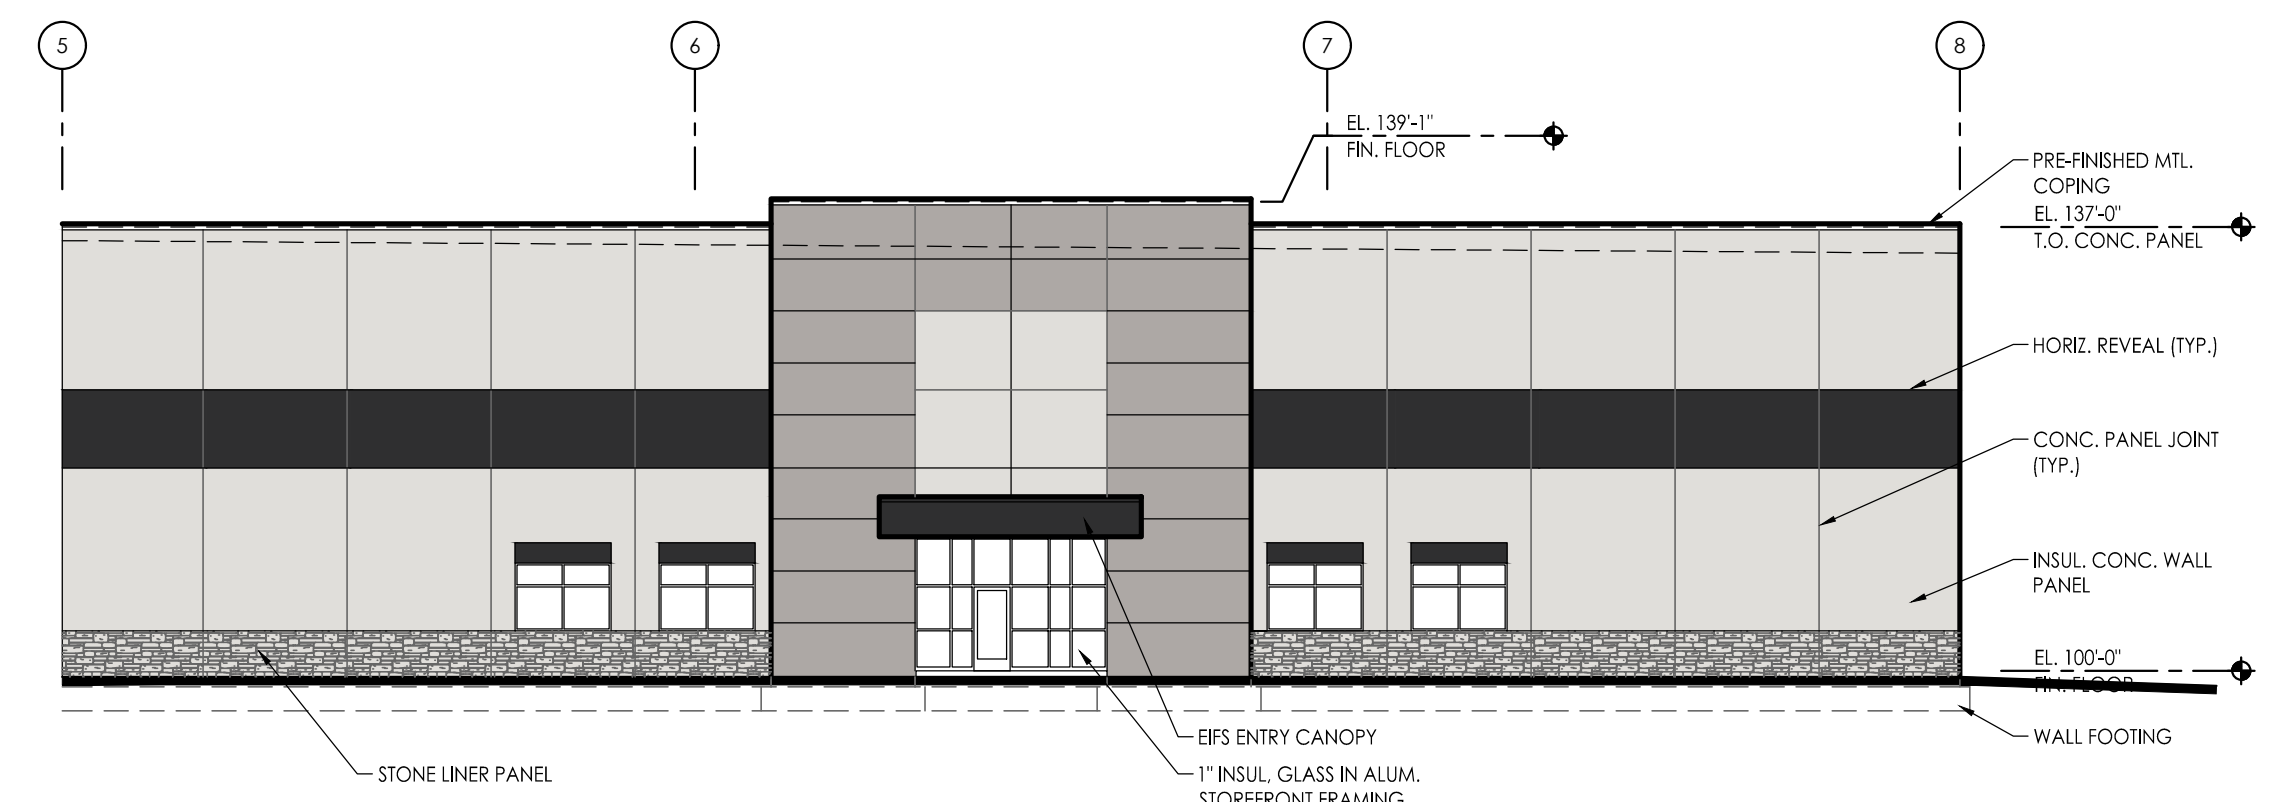

SOUTHEAST ELEVATION

1/16" = 1'-0" (24x36)

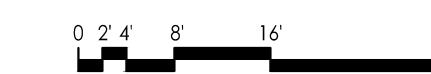

Airwest Lot G Spec. Building

03 JANUARY 2023

REEVES ROAD & COLUMBIA ROAD - PLAINFIELD, IN

ARCHITECTURE®

7222 North Shadeland Avenue, #200
 Indianapolis, Indiana 46250
 317.806.1060
 FAX 317.806.1061

© 2022 JRA ARCHITECTURE #21709-Y