



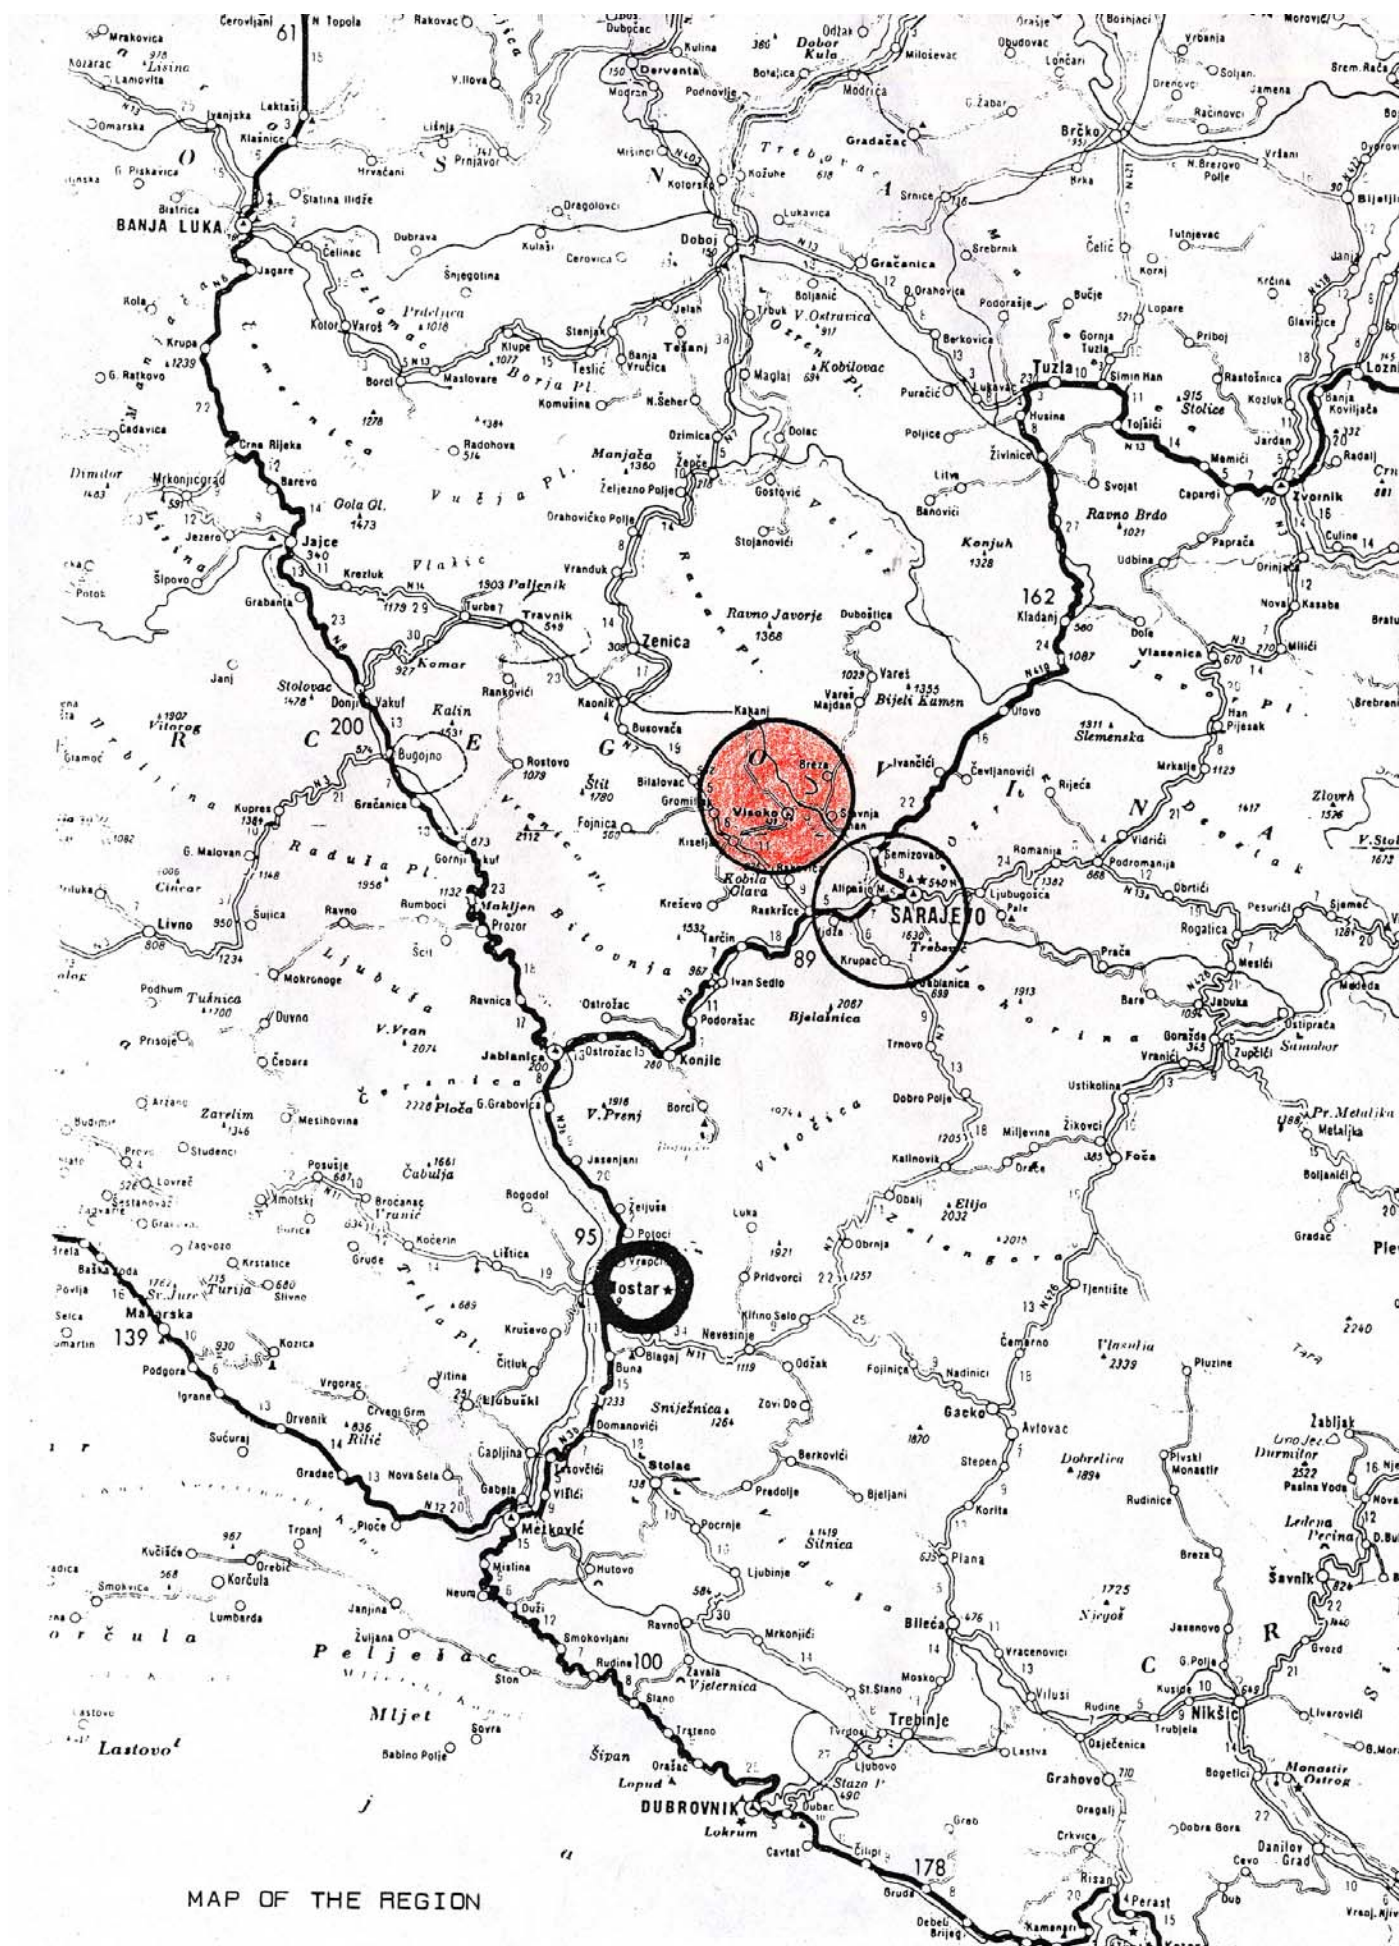


Sherefudin's White Mosque, Visoko, Bosnia-Herzegovina

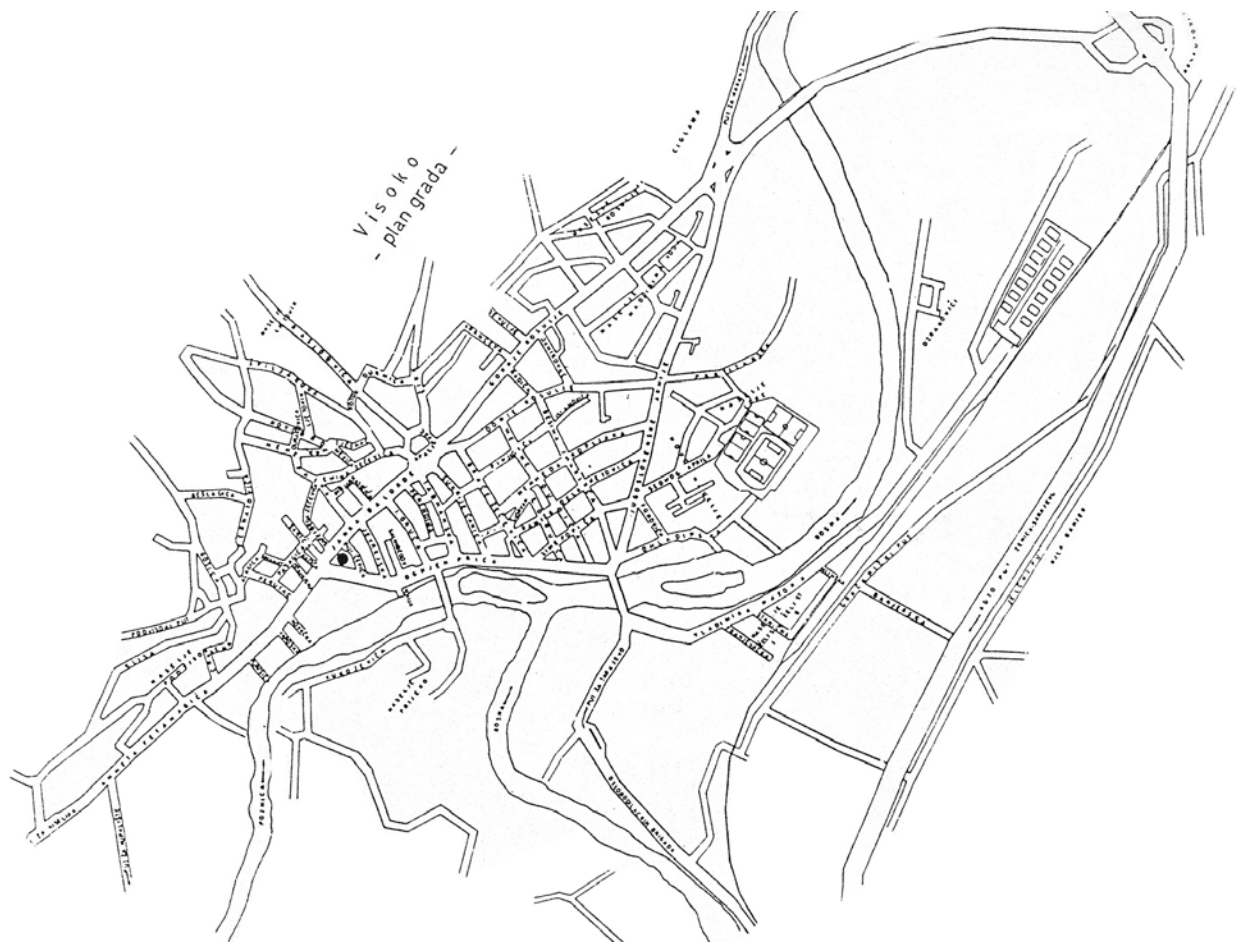


DEVELOPMENT PLAN FOR THE MARKET AREA (CARSILJA)




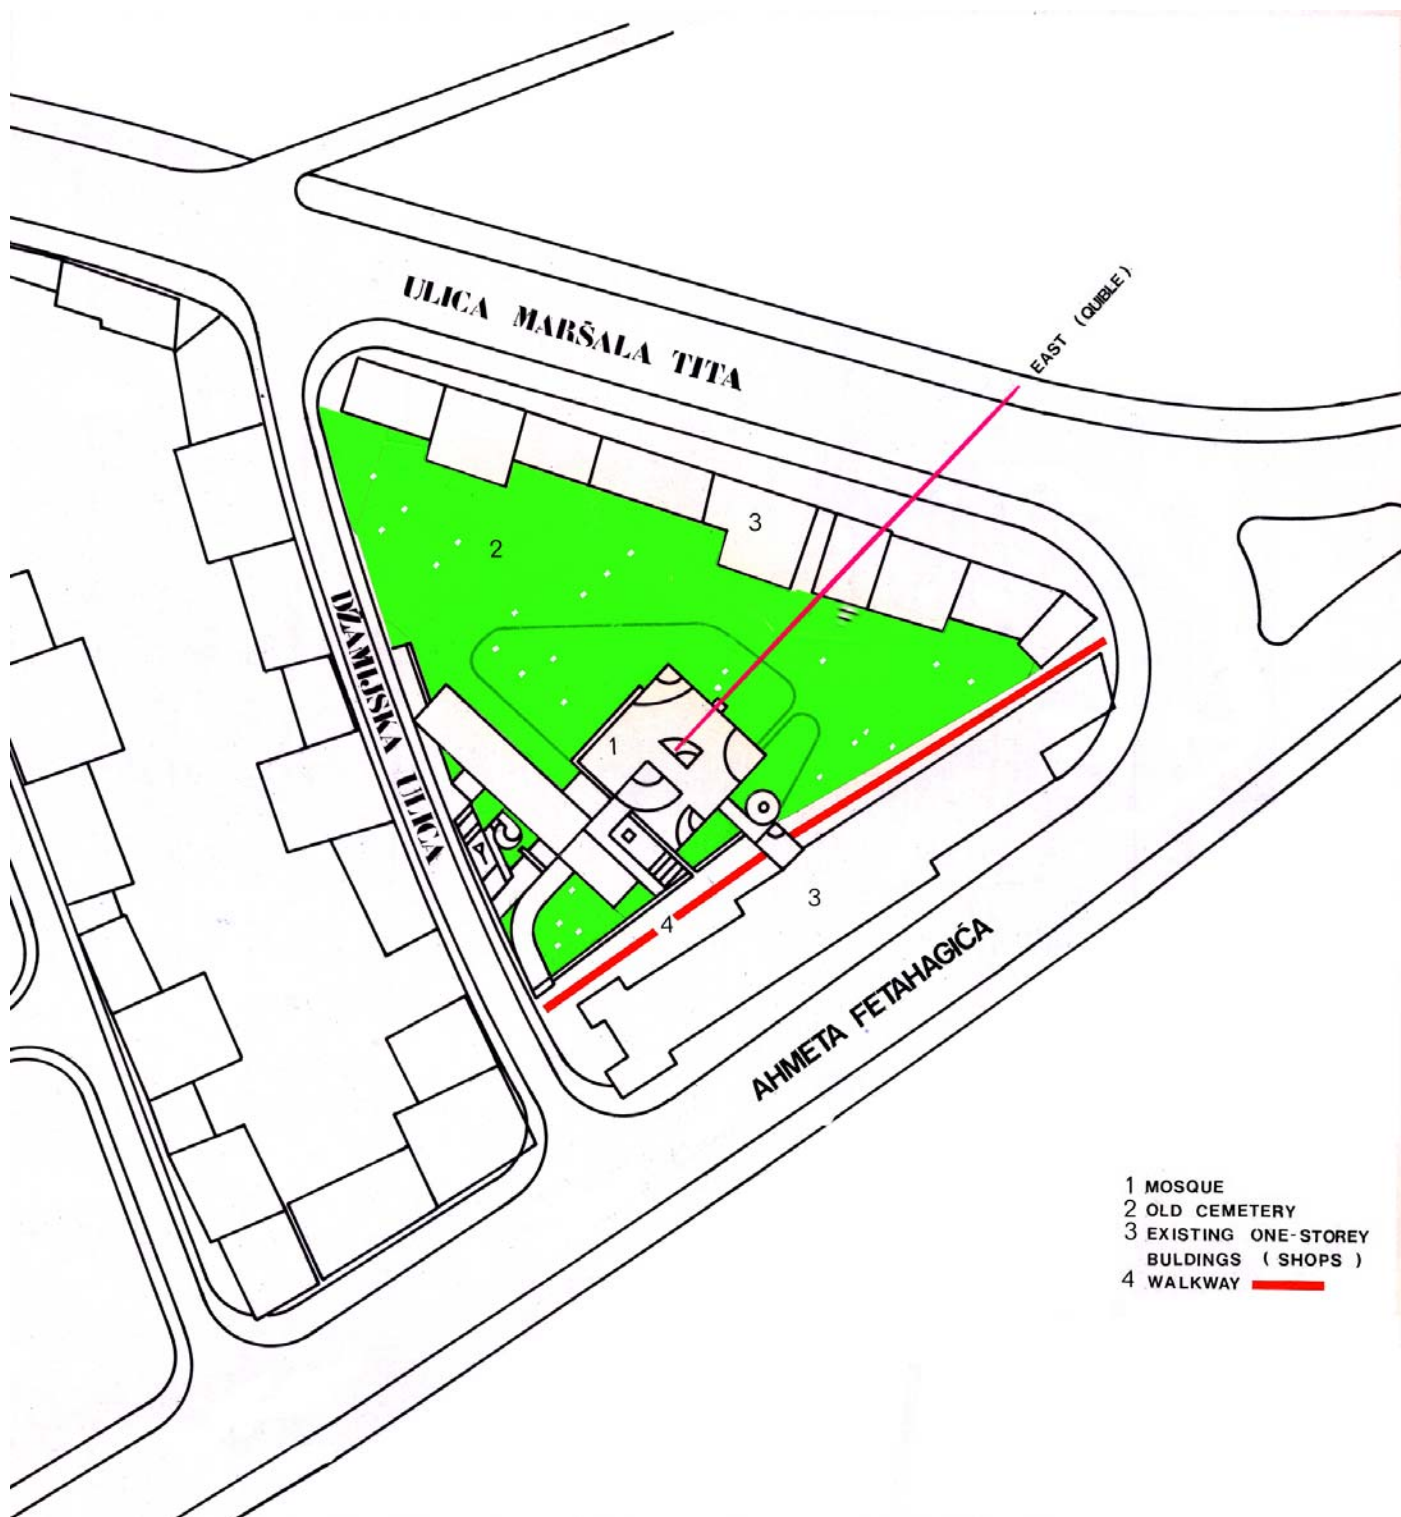



**SHEREFUDIN'S
WHITE
MOSQUE
VISOKO-YUGOSLAVIA
BASEMENT
1:100**

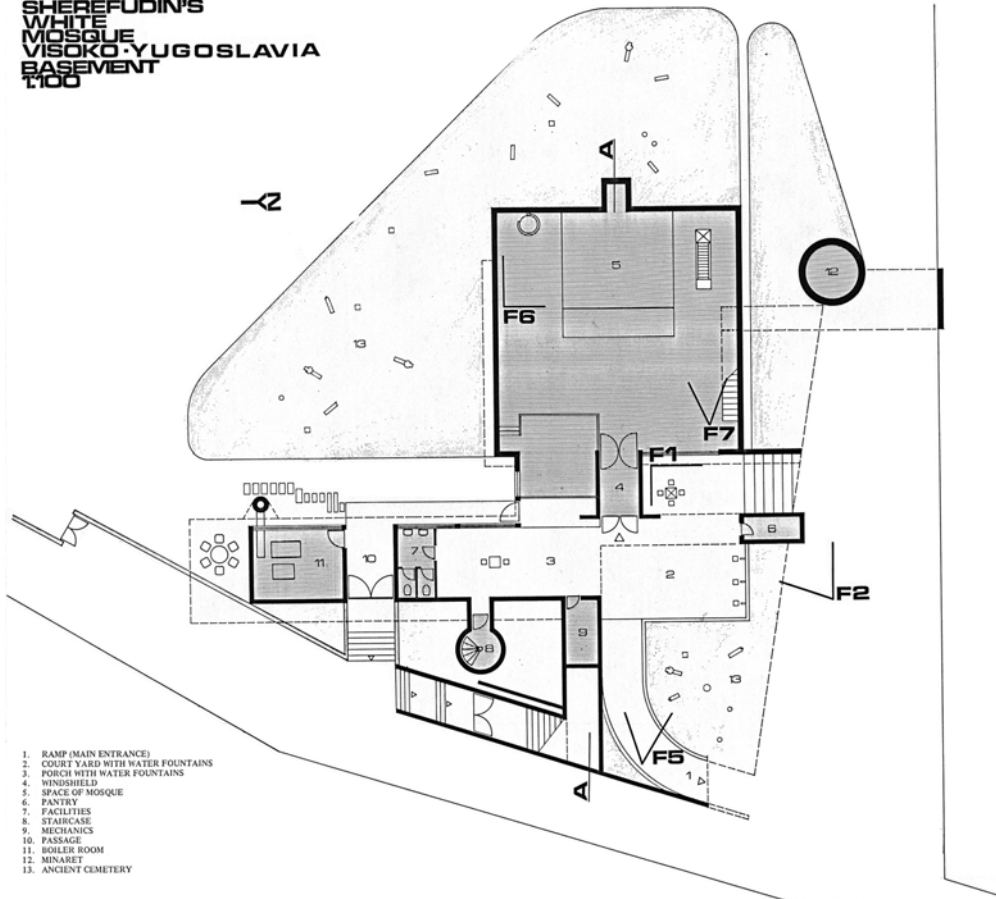


**SHEREFUDIN'S
WHITE
MOSQUE-YUGOSLAVIA
ROOF PLAN
1:100**

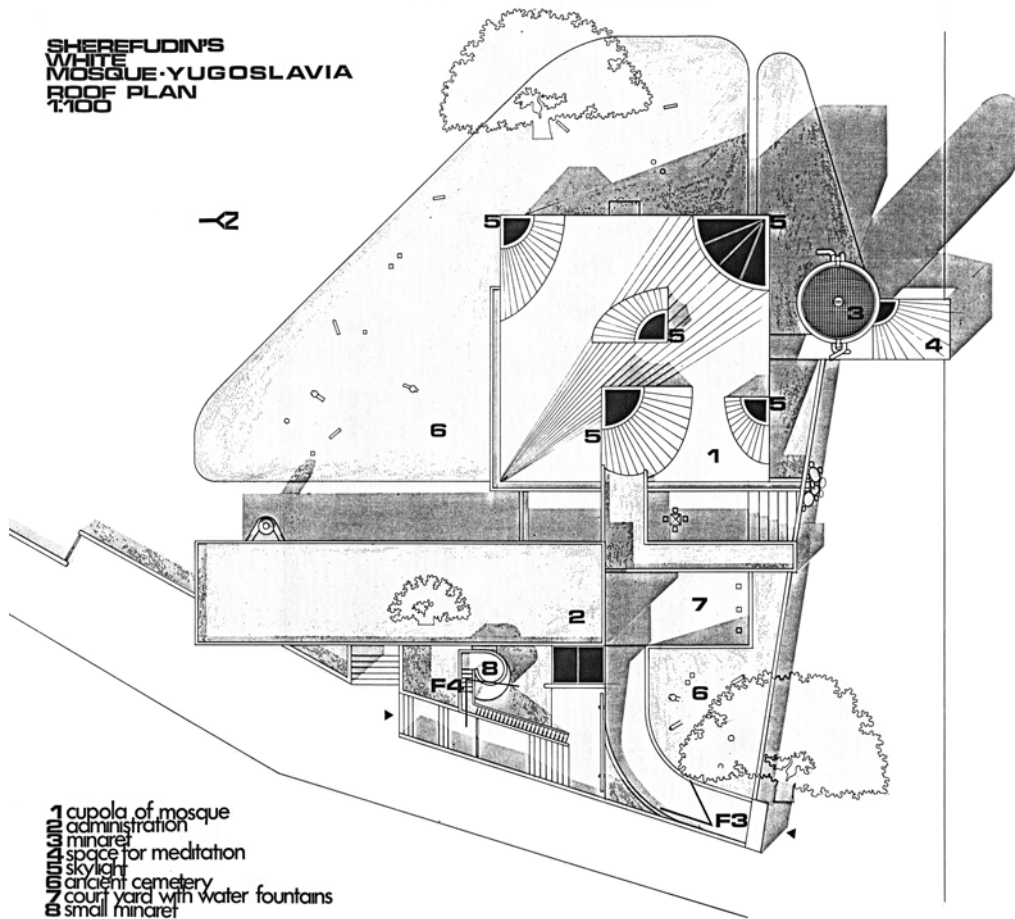

SHEREFUDIN'S
WHITE
MOSQUE
VISOKO-YUGOSLAVIA
SIDE WEST ELEVATION
1:100

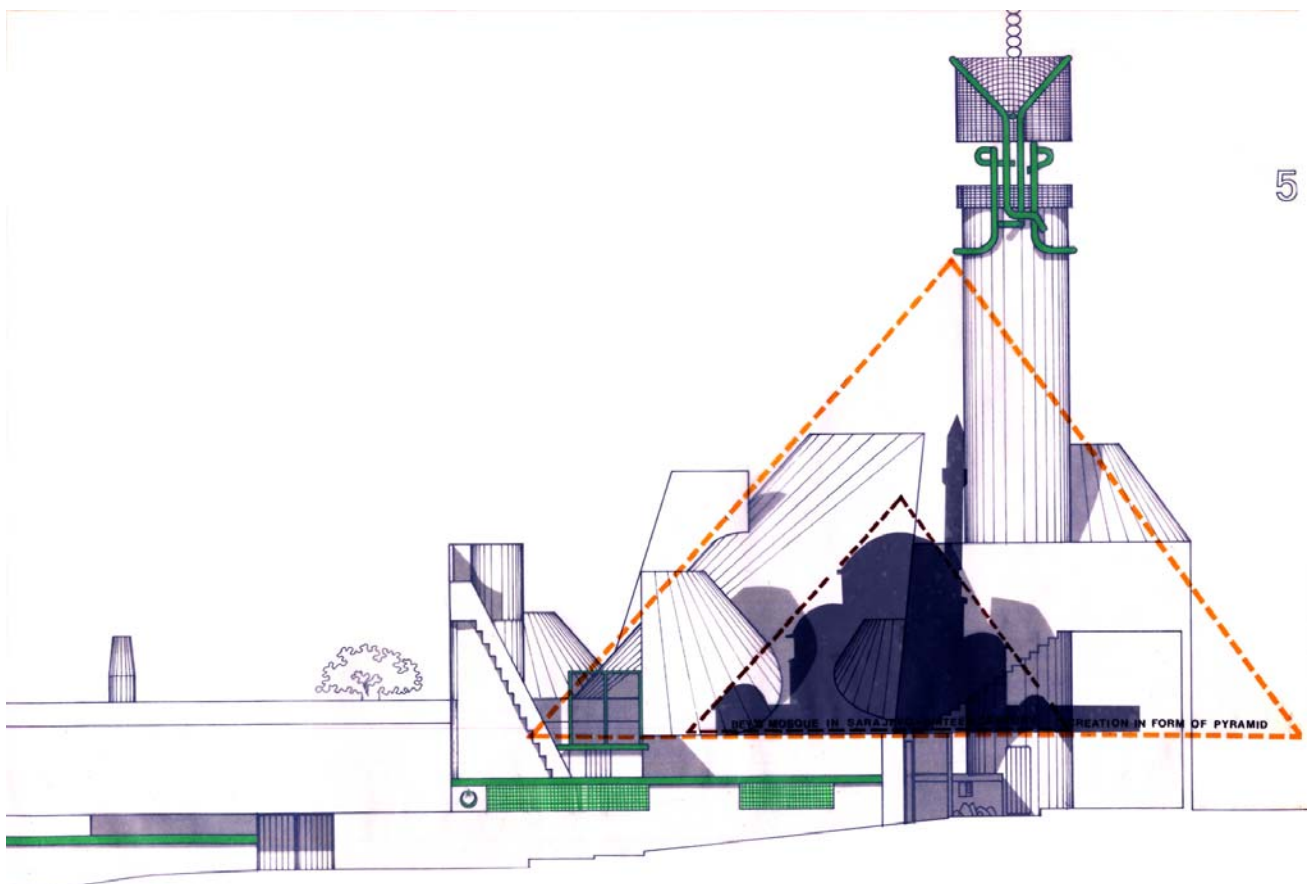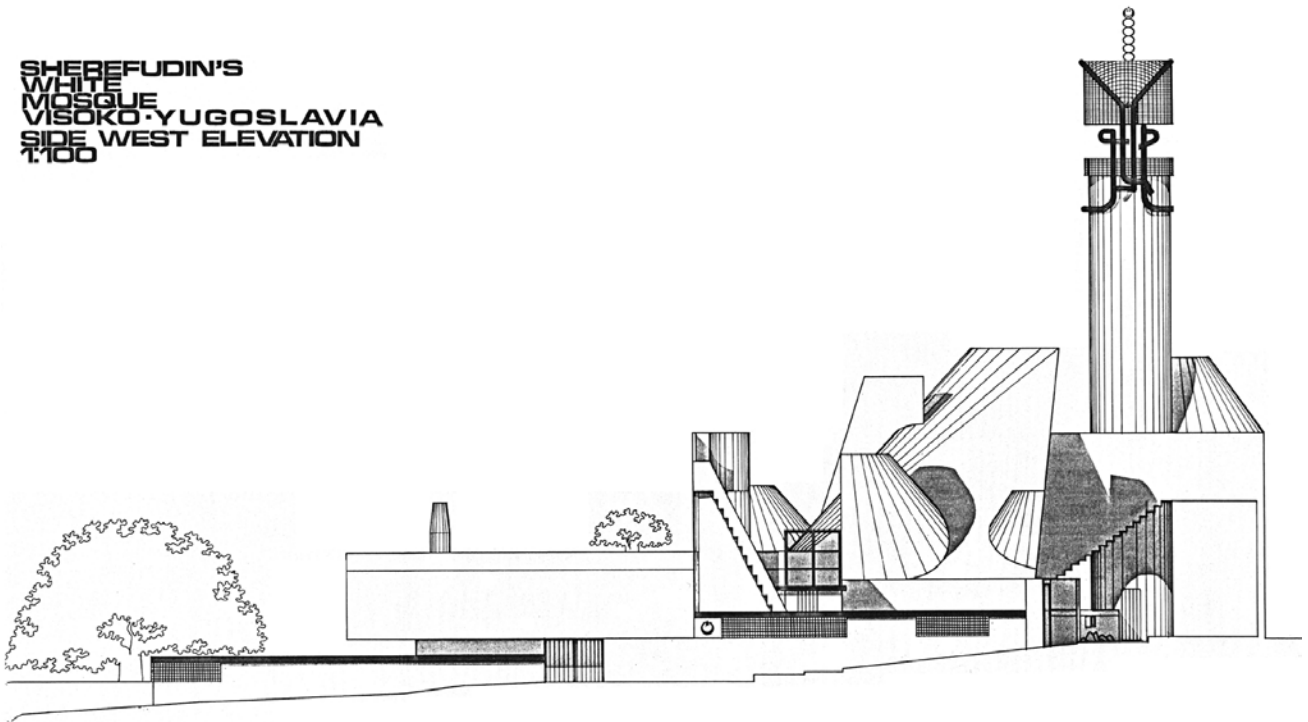

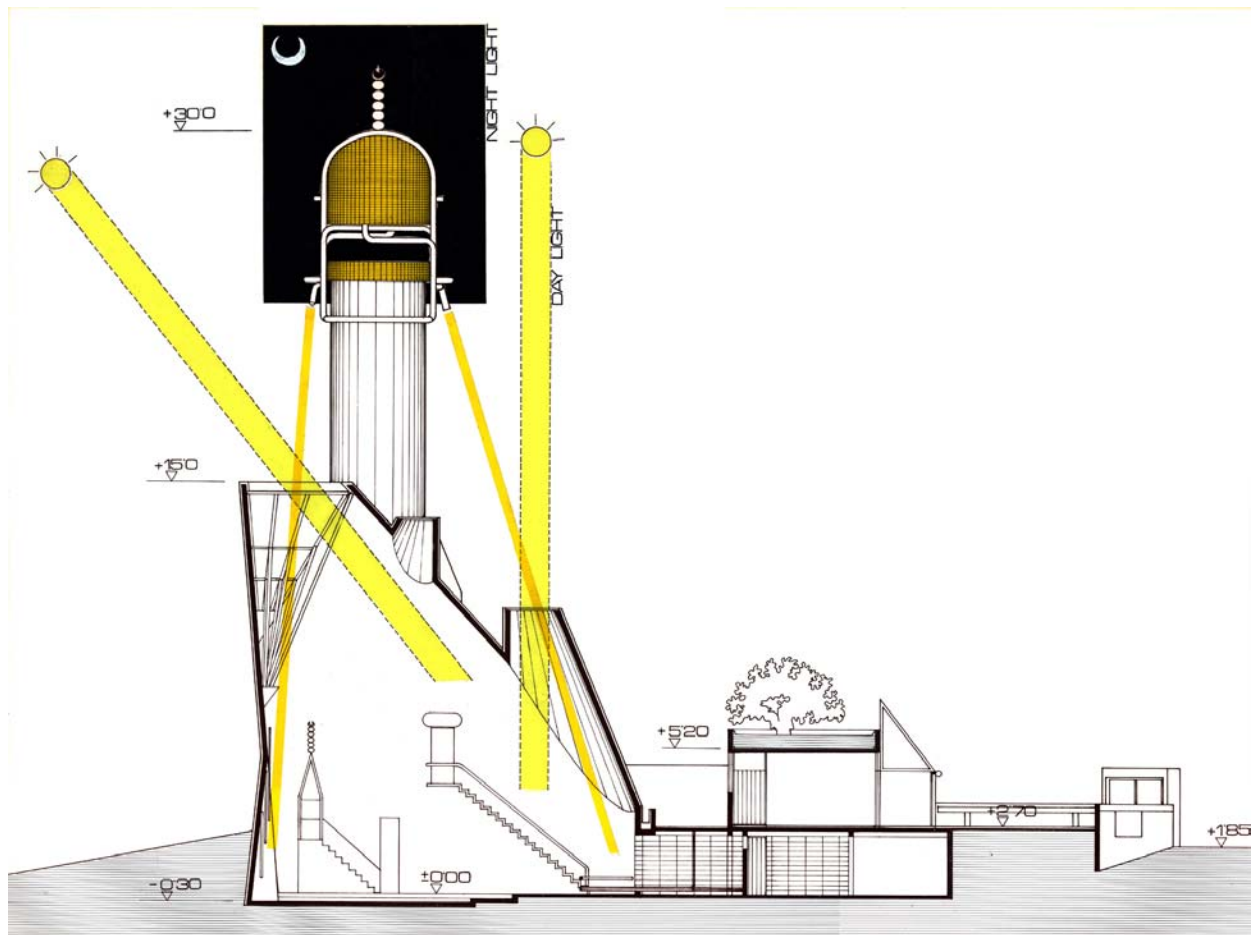

Sherefudin's White Mosque, Visoko, Bosnia-Herzegovina